



**UPGRADING OF RULAGANYANG,
BOITEKO & TLHABOLOGANG STREETS
FROM GRAVEL TO BLOCK PAVING
IN TSWELELANG**

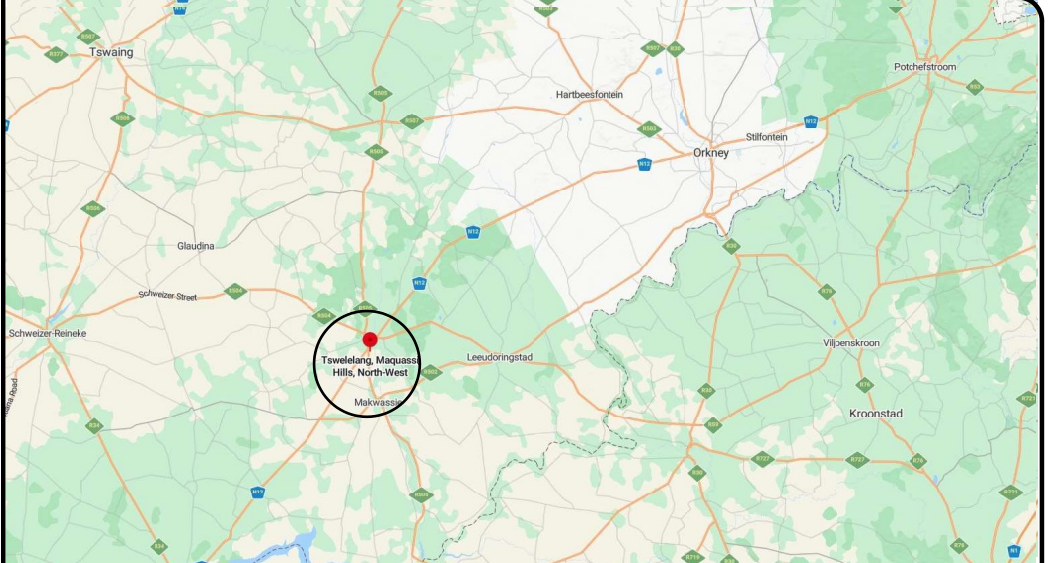

LOCALITY PLAN

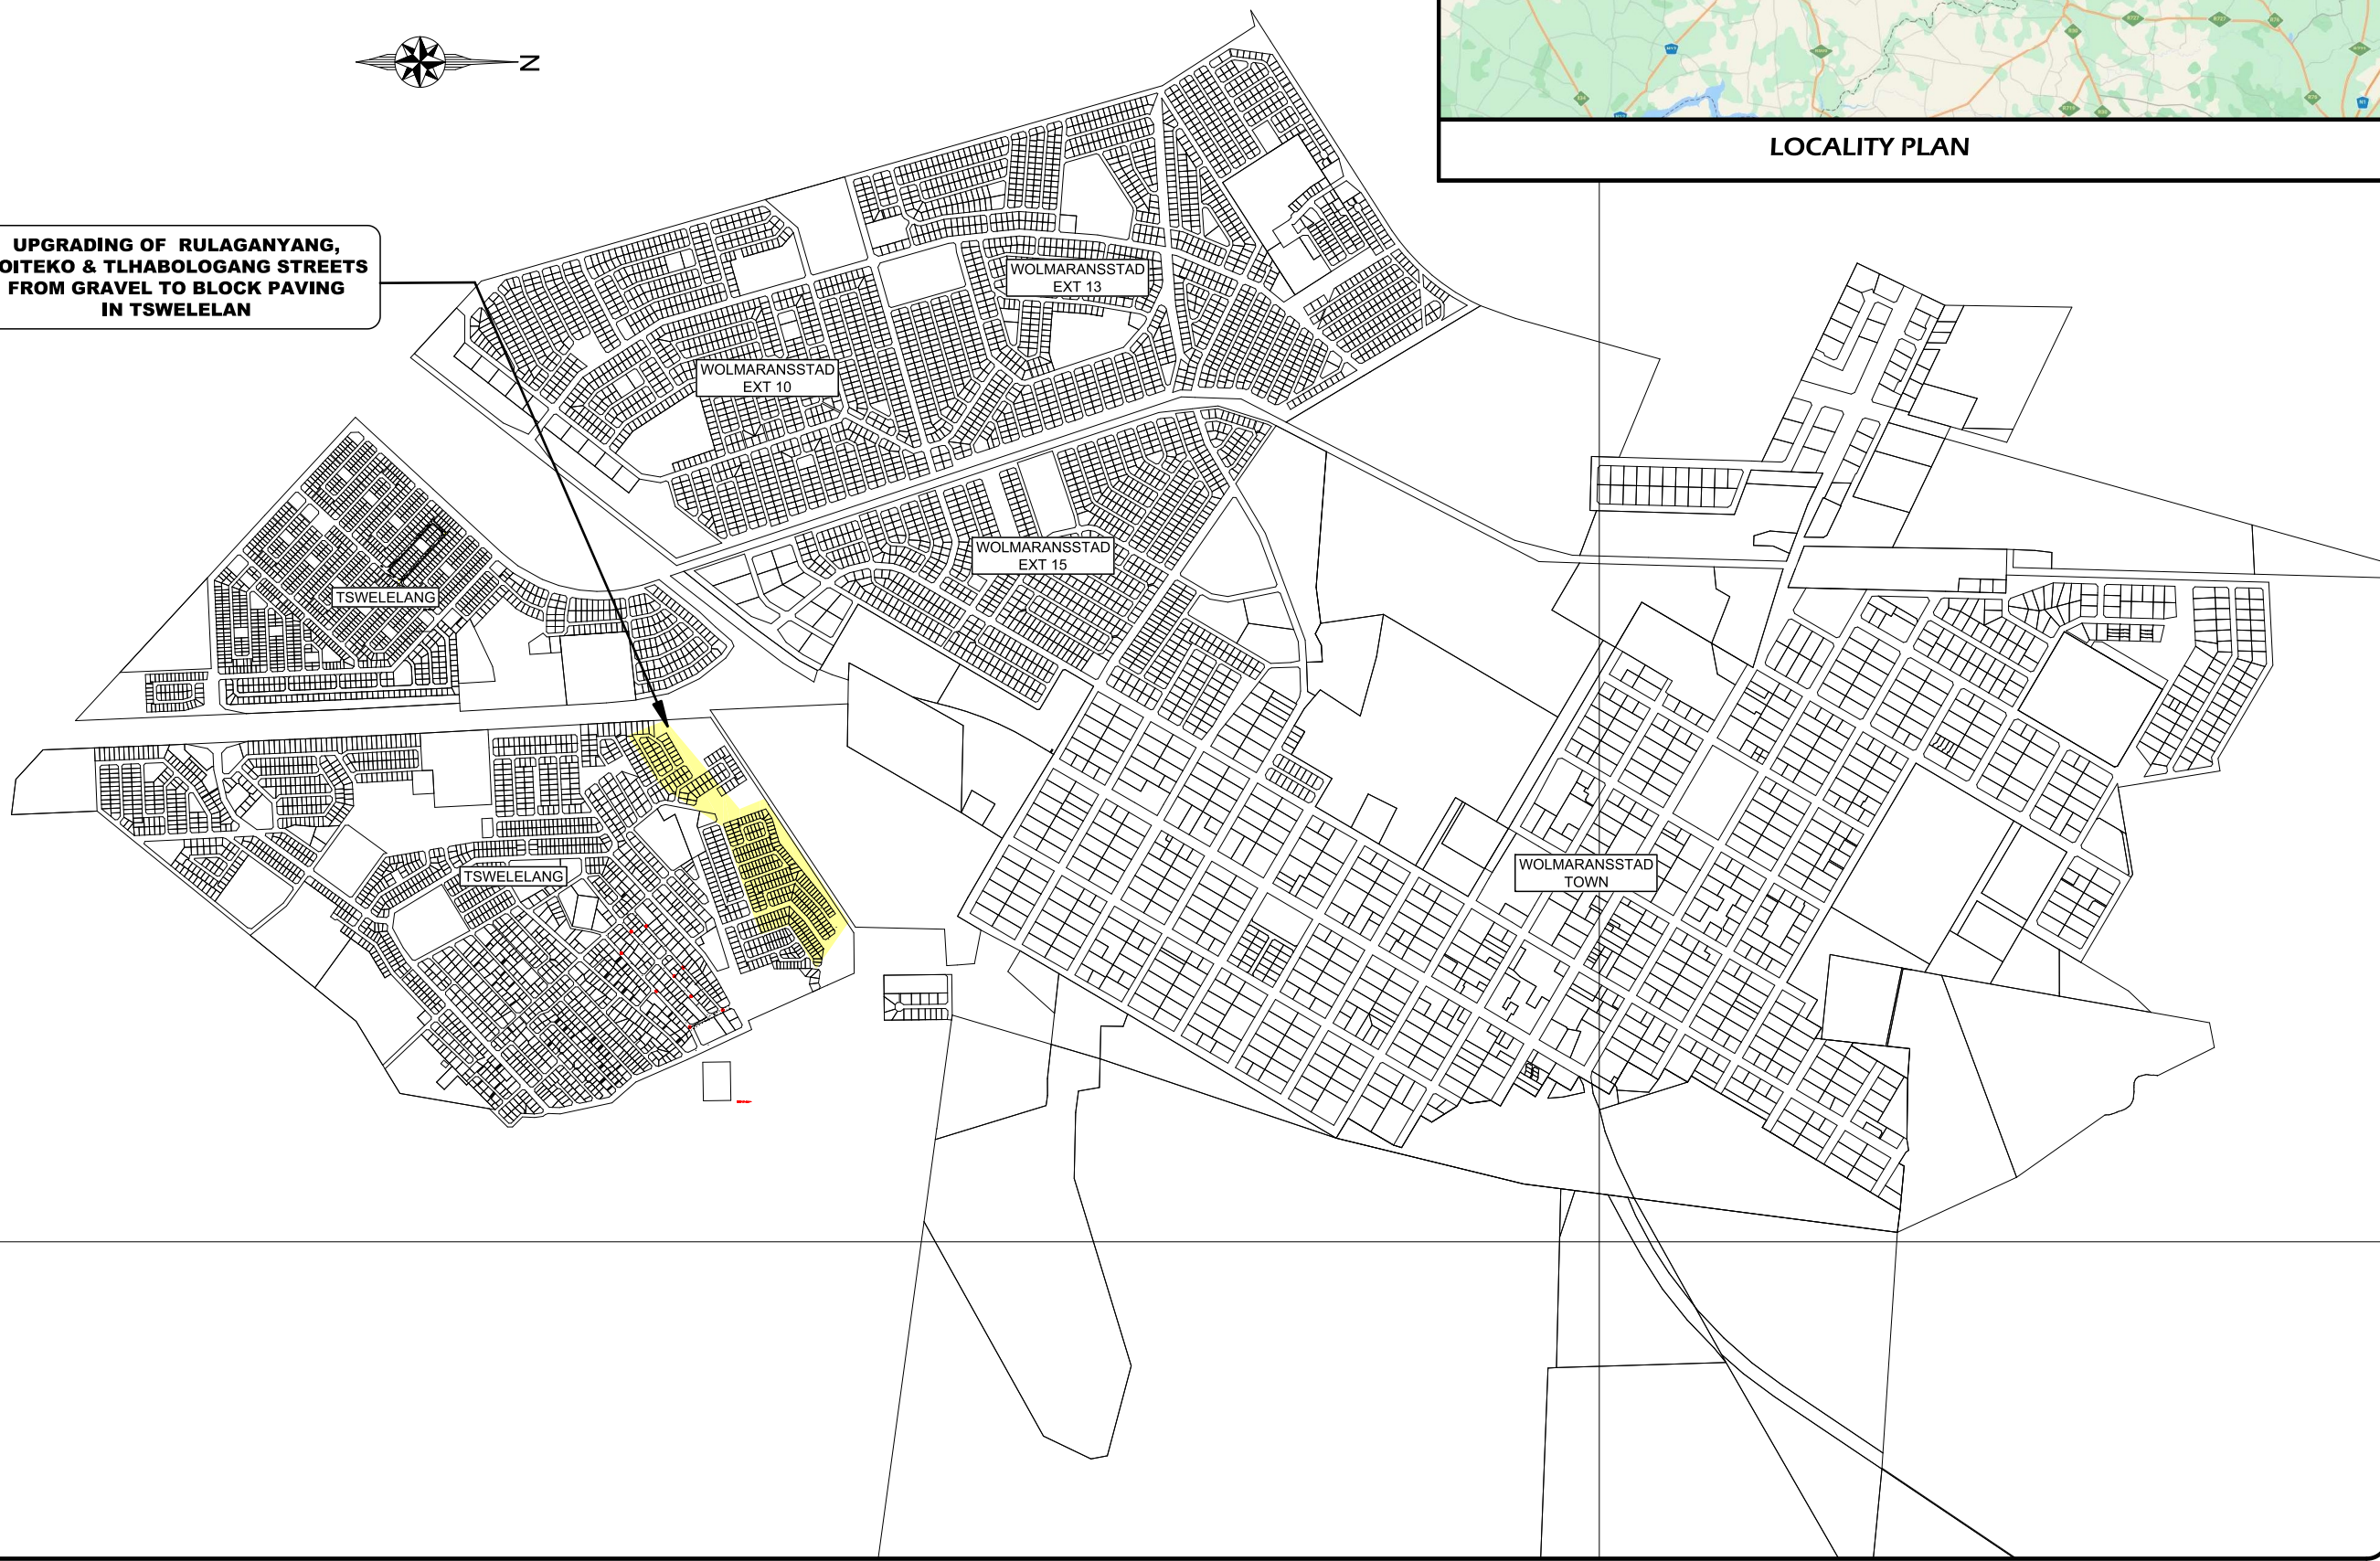

AMENDMENTS

No.	DATE	BY	DESCRIPTION

NOTES

REFERENCE DRAWINGS

PLAN No.	DESCRIPTION

NEP CONSULTING ENGINEERS
PR. ENG: P.F. ERNST
PR.NR: 740593

SIGNATURE:

PRINT ISSUED ON



SA, P.O. Box 2082
Klerksdorp, 2570
T : +27 45 451 1005
E : info@nepgroup.co.za
Head Office situated between
Klerksdorp and Wolmaransstad
At Bona Bona

nepgroup.co.za

RESULTDRIVEN



CLIENT
**MAQUASSI HILLS
LOCAL MUNICIPALITY**

PROJECT
**UPGRADING OF RULAGANYANG,
BOITEKO & TLHABOLOGANG STREETS
FROM GRAVEL TO BLOCK PAVING
IN TSWELELANG**

IMPLEMENTING AGENT:
MAQUASSI HILLS LOCAL MUNICIPALITY

DRAWING TITLE
**LAYOUT PLAN
&
LOCALITY PLAN**

DESIGN PM	DATE 5-2023	DRAWN PM	DATE 5-2023
SURVEYED	DATE	CHECKED PF. ERNST	DATE 5-2023

SCALE as shown

DRAWING No.
NW404/12/53/1

AMENDMENT No.			

PROJECT: UPGRADING OF RULAGANYANG, BOITEKO & TLHABOLOGANG STREETS FROM GRAVEL TO BLOCK PAVING IN TSWELELANG, MAQUASSI HILLS LOCAL MUNICIPALITY. DRAWING: NW404/12/53/1. DATE: 5-2023. SCALE: AS SHOWN. CLIENT: MAQUASSI HILLS LOCAL MUNICIPALITY. CONSULTING ENGINEERS: NEP CONSULTING ENGINEERS (P.F. ERNST, PR.NR. 740593). PROJECT LOCATION: TSWELELANG, MAQUASSI HILLS, NORTH-WEST.