


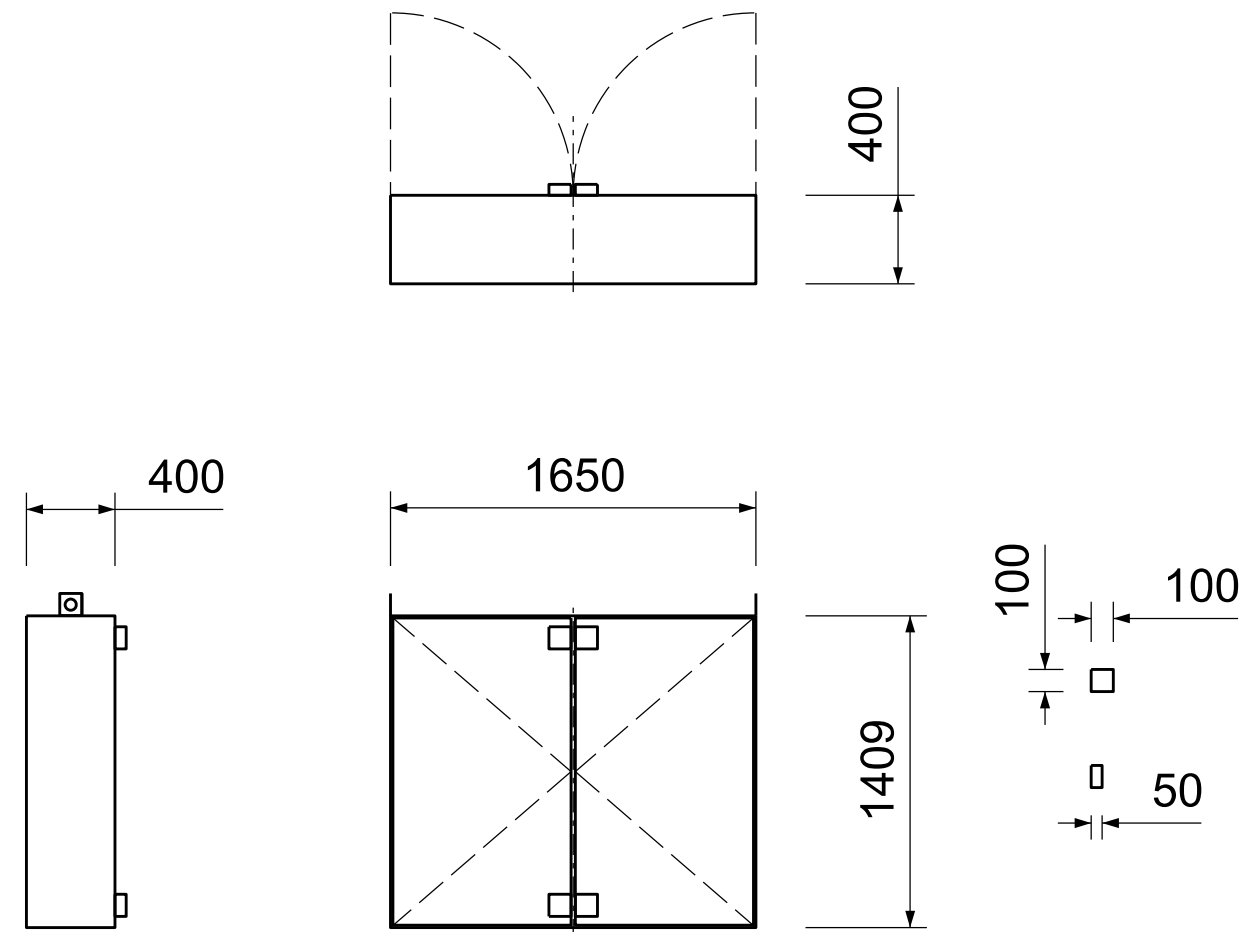


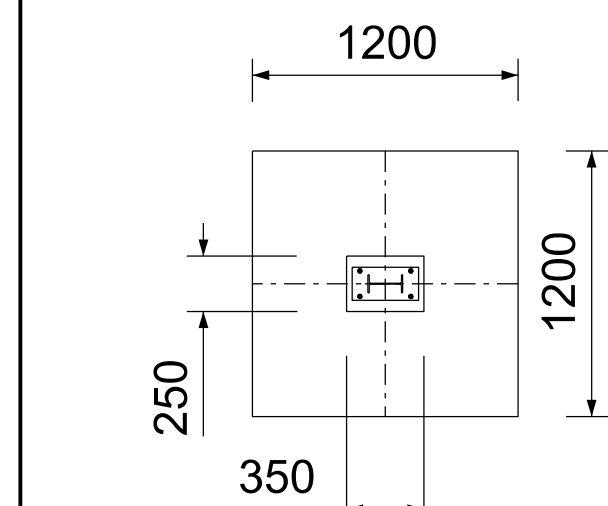


DETAIL A - ENCLOSURE
NTS

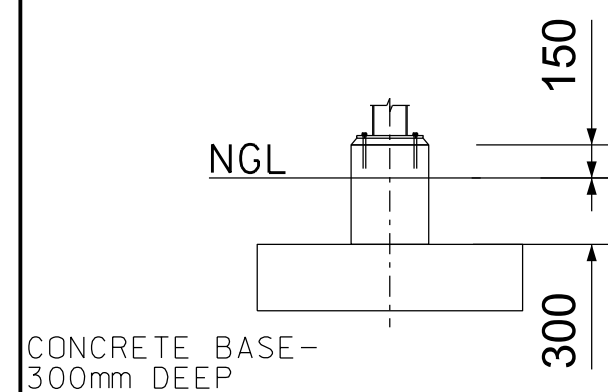


DETAIL C - FOUNDATION
NTS

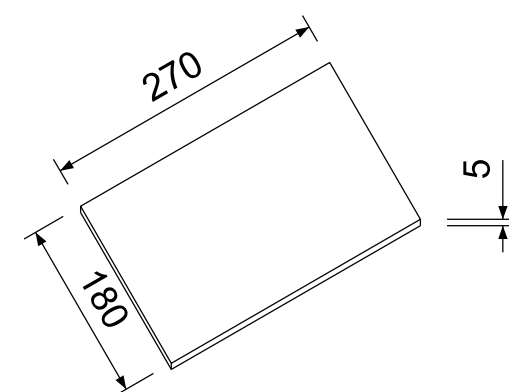

DETAIL B - CONNECTION PLATE

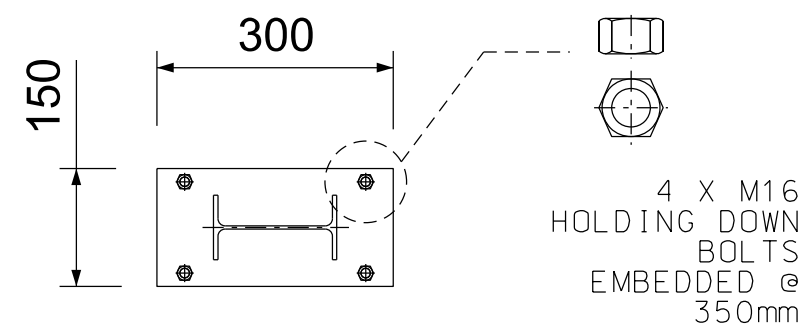


DETAIL D - BASEPLATE
NTS

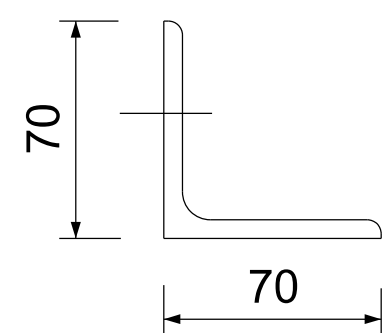

DETAIL E - CLEAT
NTS

CLEAT DETAIL

70X70X6 CLEAT FIXED
TO 100X75X20X2.0
PURLIN WITH 4.8mm
BOLTS.

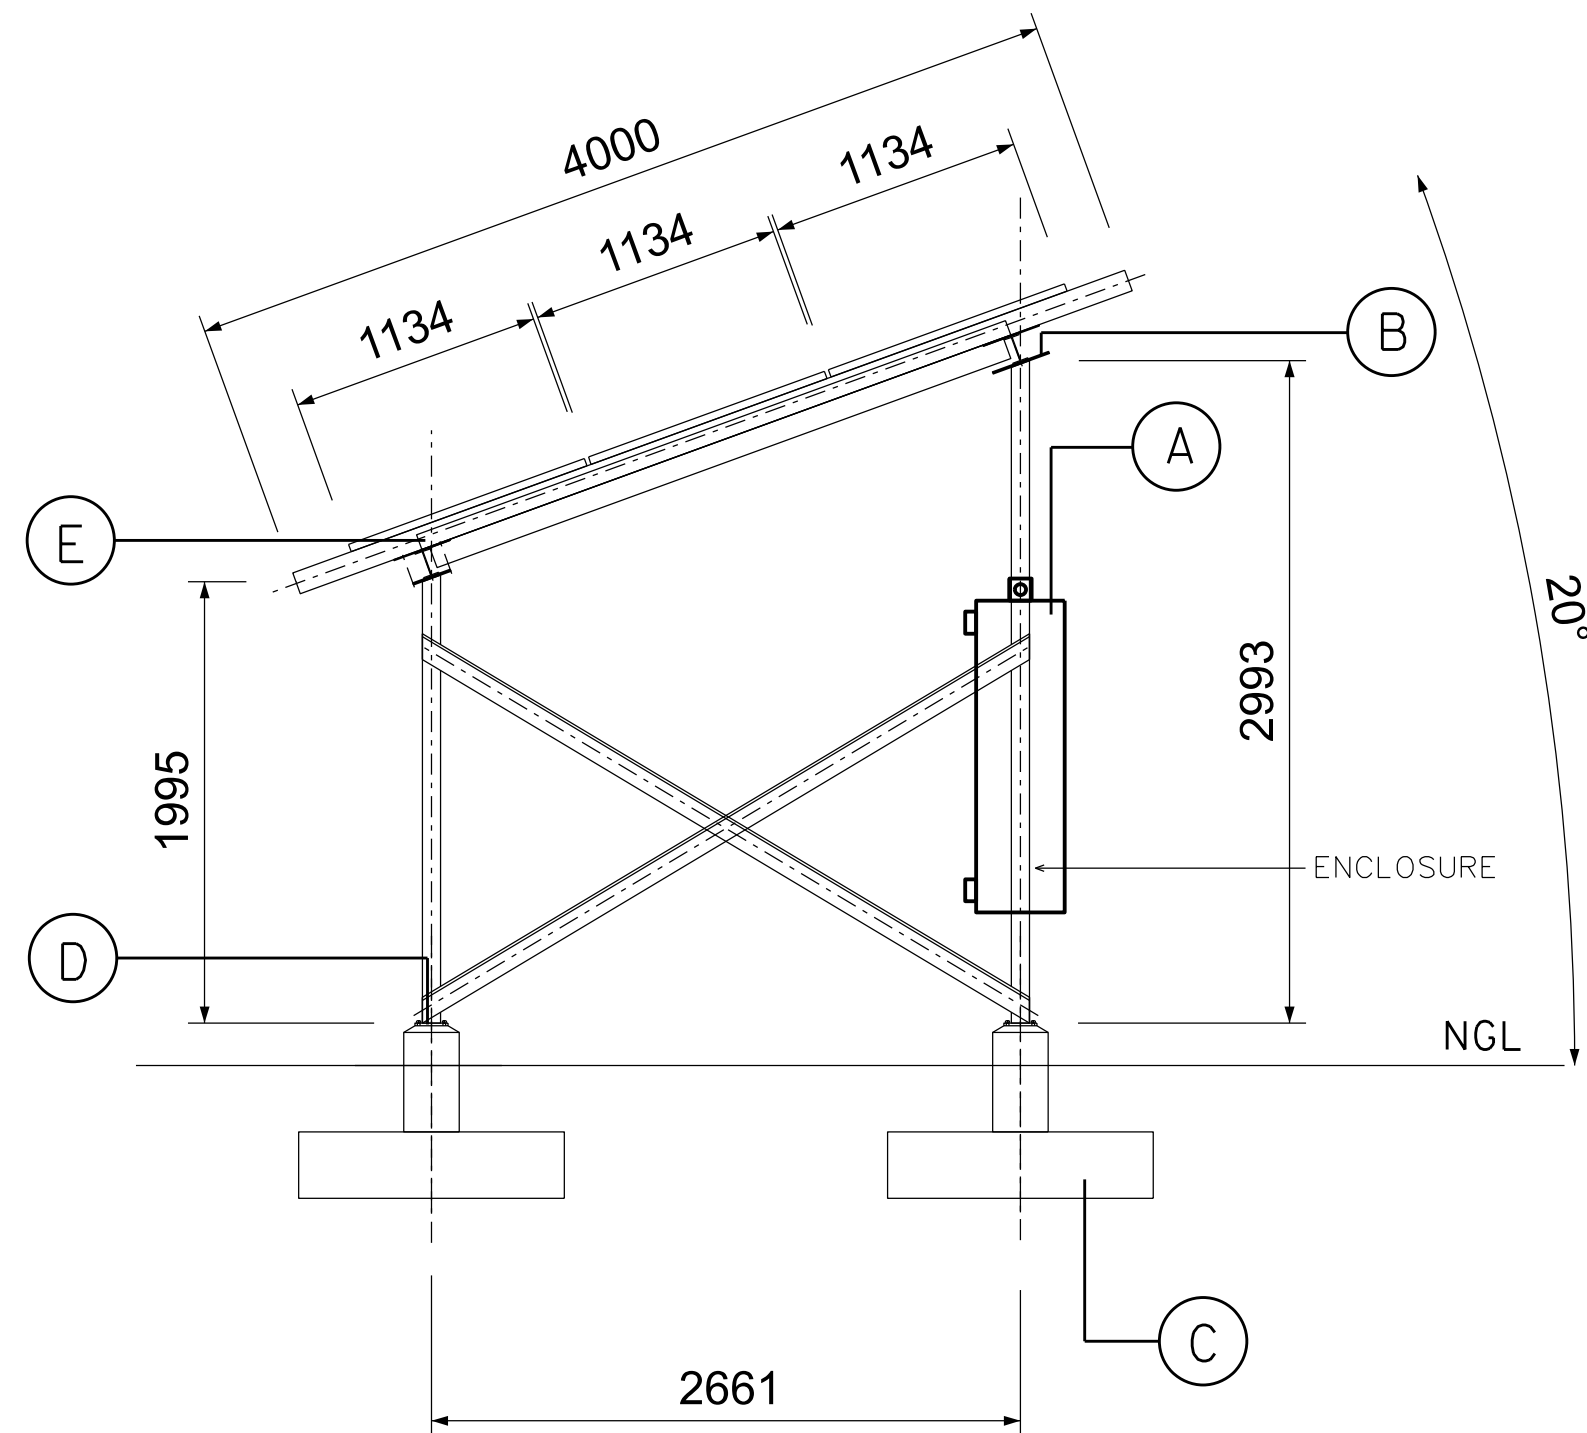

SIDE VIEW
1:100

ISSUED FOR TENDERING ONLY
NOT FOR CONSTRUCTION

00	TN	BRH	PDC	05/08/2026	FIRST ISSUE
REV	DRAWN	CHKD	APPROVED	DATE	REVISION DESCRIPTION

CHECKED	AUTHORIZED
<i>W. Ngubo</i>	<i>P.D. Chetty</i>
DRAWN	05/08/2026
T. NGUBO	
05/08/2026	
SCALE	AS SHOWN

Eskom Distribution

MASHAQIYA SOLAR HOME SYSTEM PROJECT CIVIL - DETAILING

DRAWING NUMBER	KZNEBC-2403-11190868
SHEET	2 OF 4
REVISION	00