



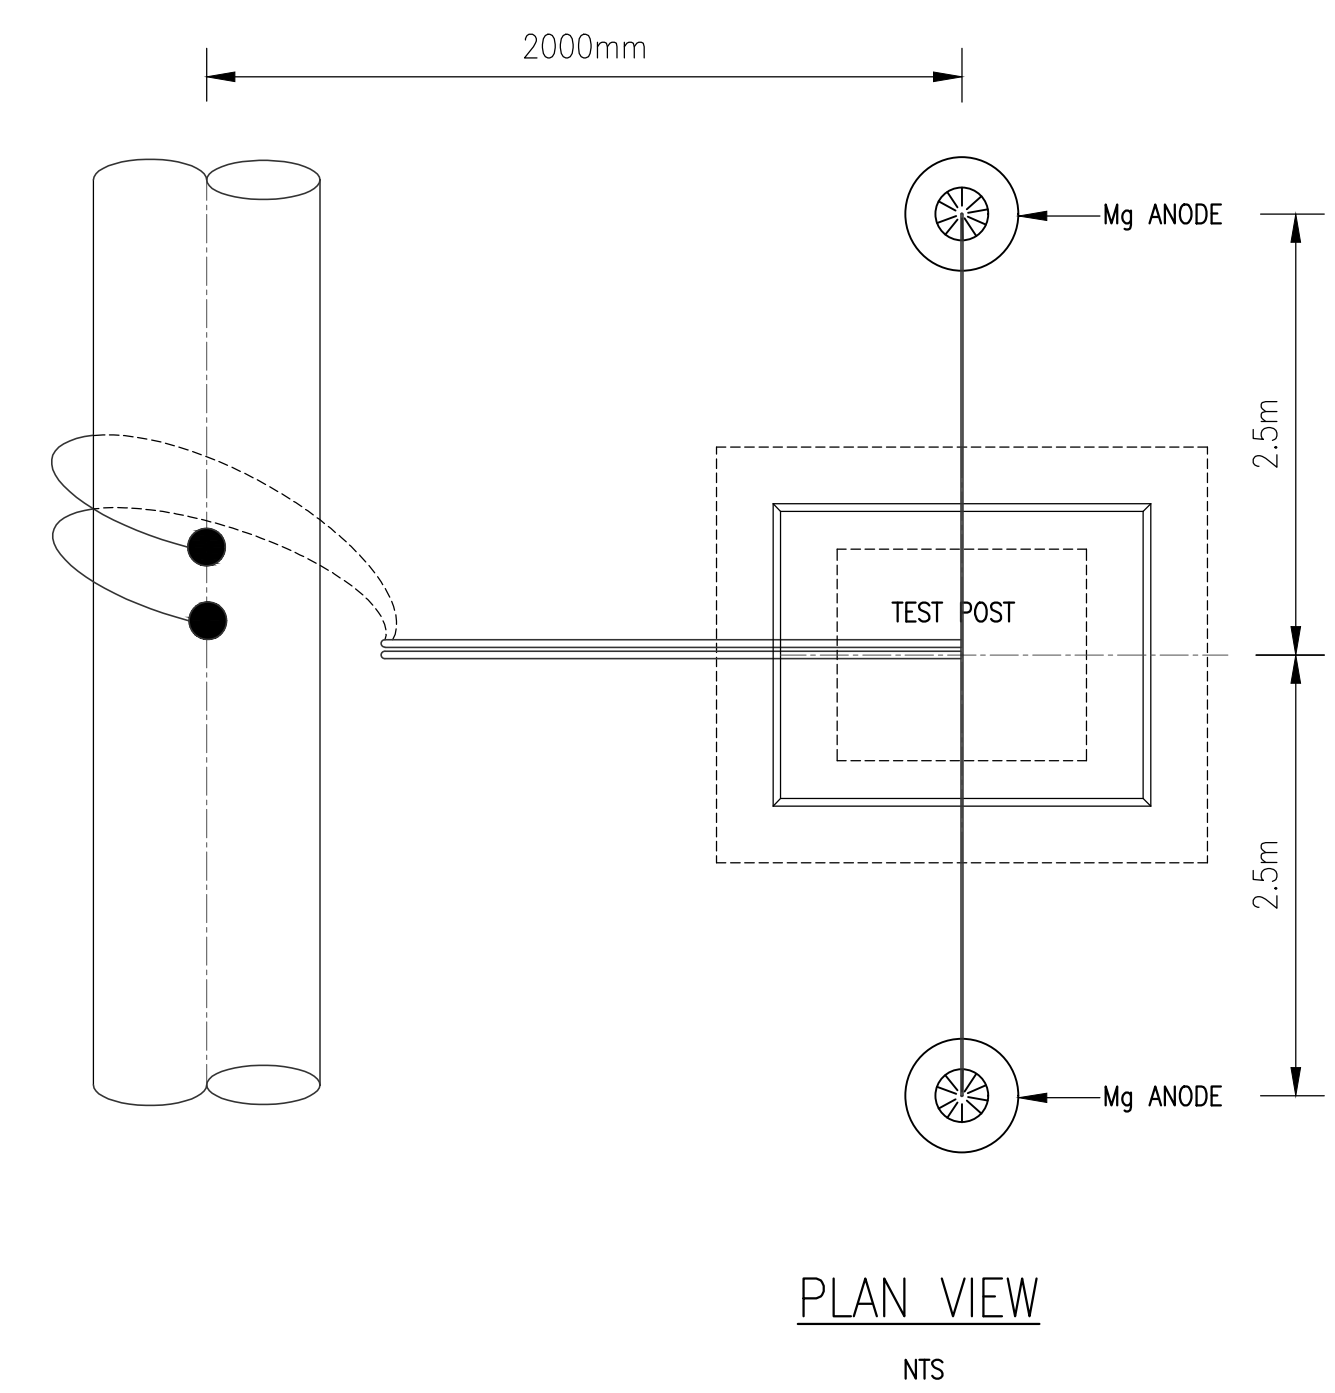

Blank area for notes or additional information.

REVISIONS				
No	DATE	CHECKED	APPROVED	DESCRIPTION
REFERENCE DRAWINGS				
NUMBER	TITLE			

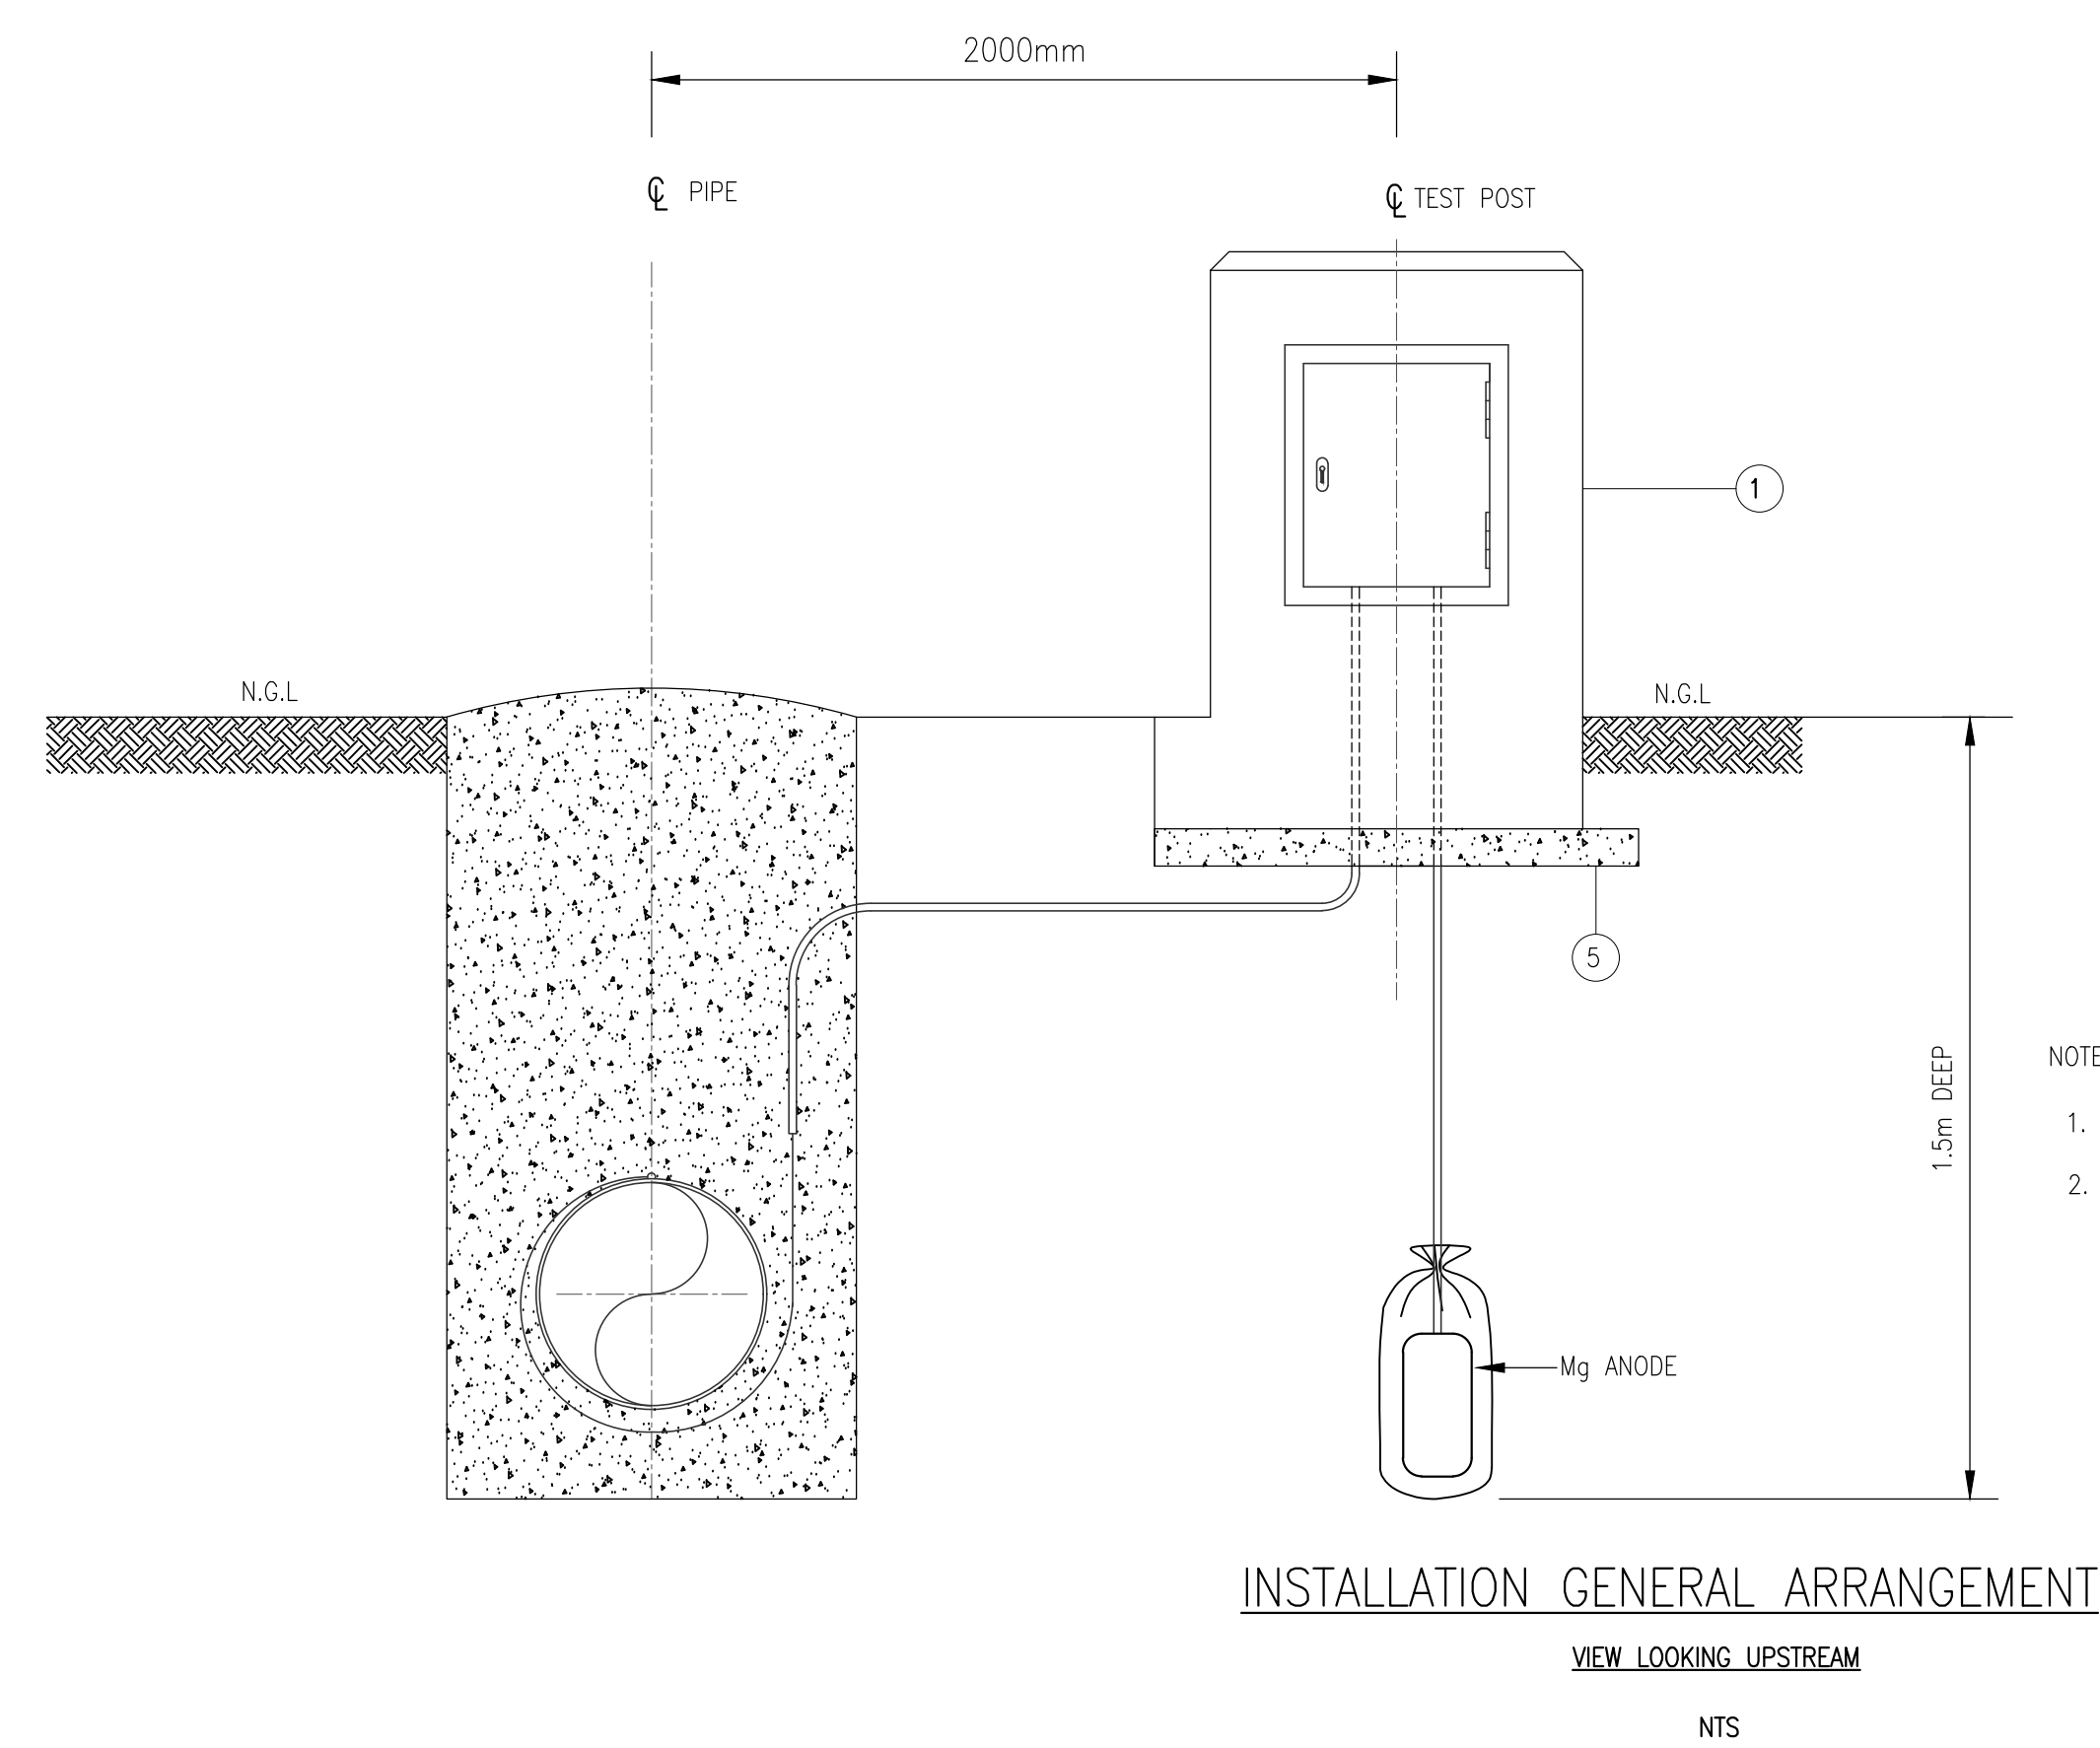

BOX 1127
JOHANNESBURG
2000
TEL: 011-682-0911

© RAND WATER 2004 All Rights Reserved			
SAP No.	P.XXXXX	CHECKED BY	
CONTRACT No.	RWXXXX/XX	D.O.M. c. TUMBARE	
DESIGNED BY	XXX	APPROVED	
DRAWN BY	KS KWINDA	REG. No.	
DATE	2017-03-22	DATE	

RAND WATER
STANDARD DRAWING

CATHODIC PROTECTION PRE
AND COUPON INSTALLATION

STATION	WKS	DOC. TYPE	S

SCALE : AS SHOWN

DRG No. RA_27374

REVISION
0