


1200 x 1200 BOX CULVERT
AT CHAINAGE 1305m DETAIL

1200 x 1200 BOX CULVERT
AT CHAINAGE 2005m DETAIL

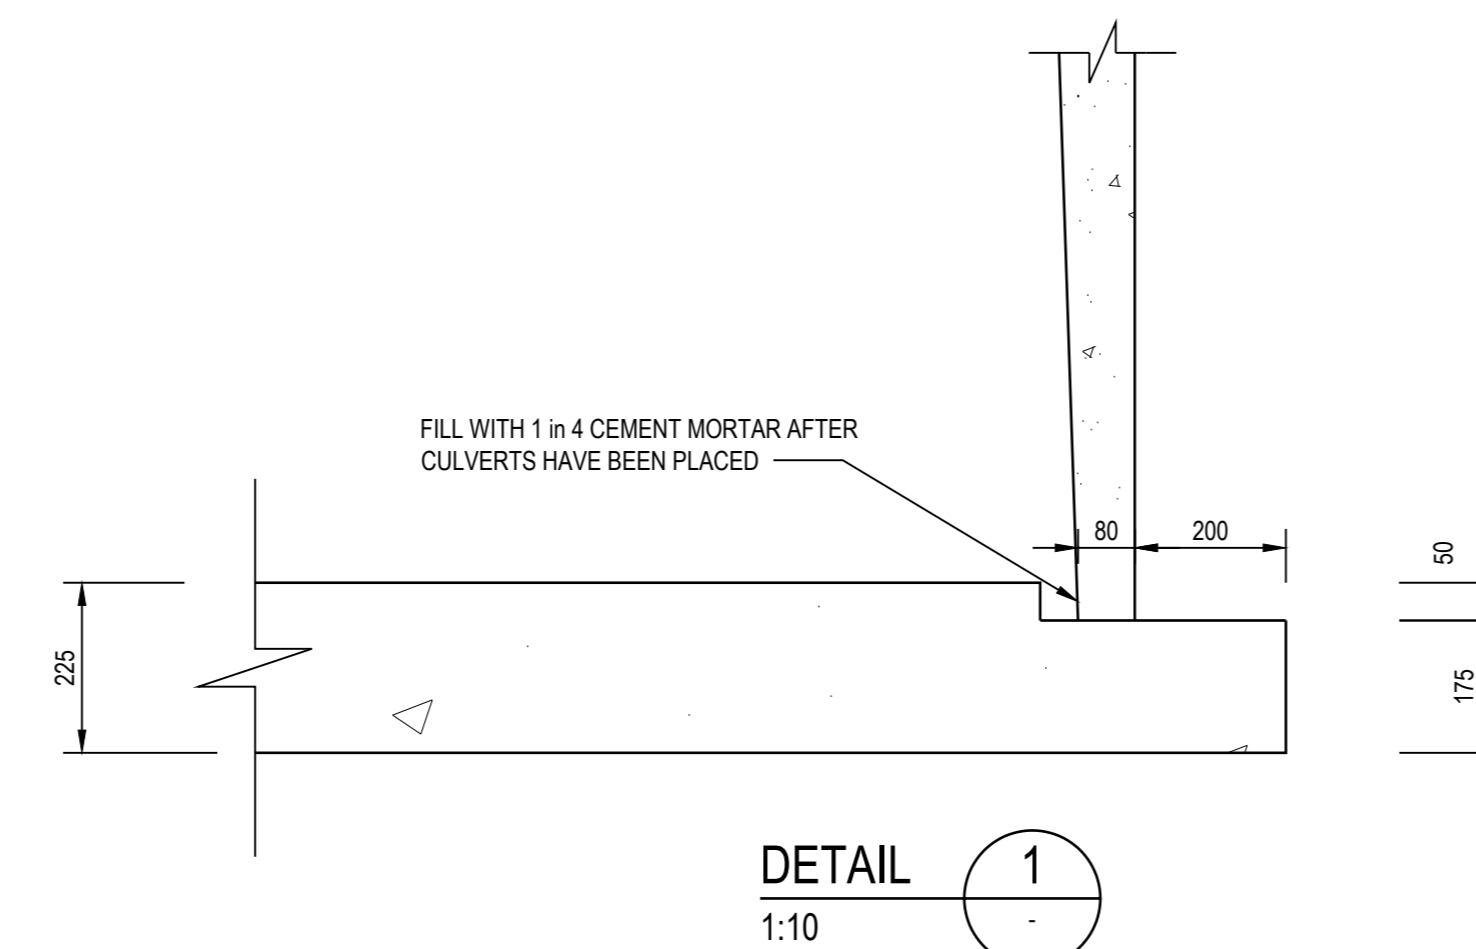

- GENERAL NOTES:
1. ALL MATERIAL AND WORKMANSHIP MUST COMPLY WITH THE REQUIREMENTS OF THE LATEST RELEVANT SABS REQUIREMENTS.
 2. ALL DIMENSIONS ARE IN METERS, UNLESS OTHERWISE SPECIFIED.
 3. ALL EXISTING SERVICES TO BE PROVEN PRIOR TO CONSTRUCTION.
 4. ALL DIMENSIONS MUST BE CHECKED AND APPROVED ON SITE.
 5. ALL CONSTRUCTION TO BE DONE IN ACCORDANCE WITH THE STANDARD SPECIFICATIONS FOR MUNICIPAL CIVIL ENGINEERING WORKS.
 6. FINAL POSITION OF SERVICES TO BE DETERMINED ON SITE.
 7. ALL EXCAVATION AND BEDDING TO BE INSPECTED AND APPROVED BY THE ENGINEER BEFORE LAYING OF ANY PIPES.

NO	DATE	DETAILS	CHG	APP
1				
2				
NO	DATE	DETAILS	CHG	APP
1				
2				
Client
RAY NKONYENI LOCAL MUNICIPALITY

Discipline
INFRASTRUCTURE

Responsible Professional
T. MABOKATSHABA

Cal System
AUTOCAD

Drawn By
B. FAYA

Project Description
CONSTRUCTION OF 4.3KM LONJANI TO KHUMBUZA ROAD IN WARD 30

Drawing Description
BOX CULVERTS DETAILS

Scale
AS SHOWN

Drawing No
NN114/CUL600

Sheet No
0

Size
A0

ISSUED FOR TENDER