
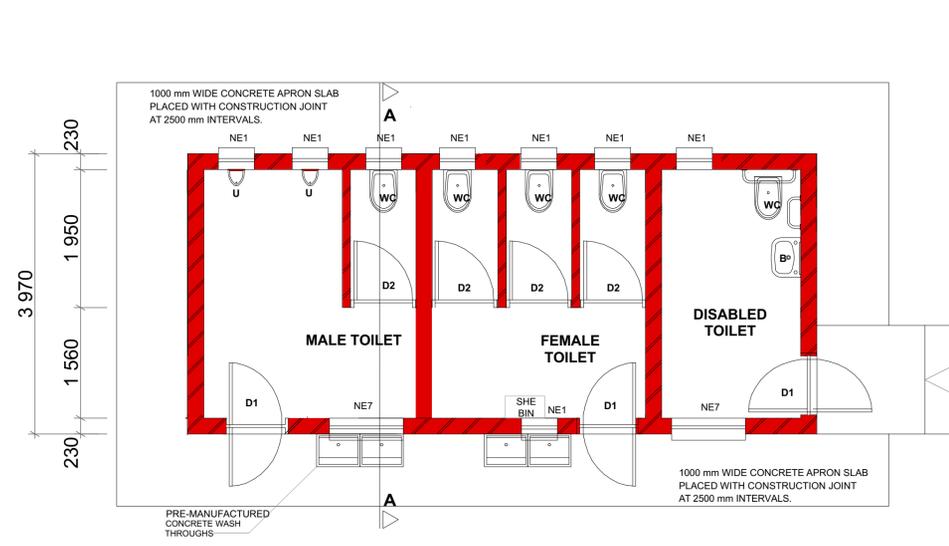
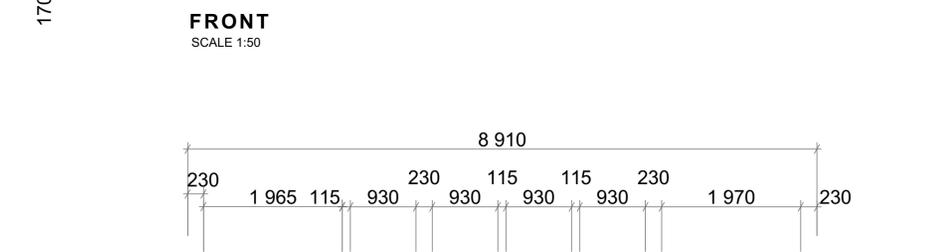
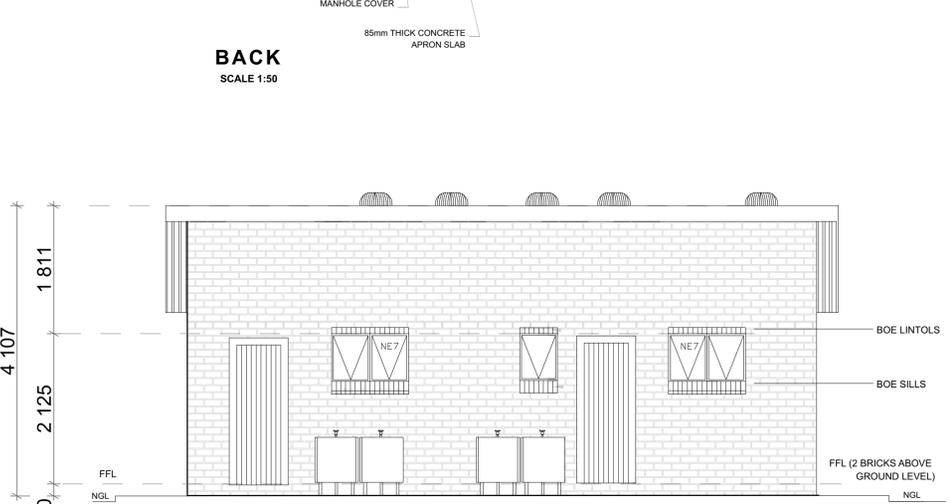



KEY	DESCRIPTION
[Red Box]	EXISTING BUILDINGS
[Blue Box]	PROPOSED BUILDINGS
[Green Box]	TO BE DEMOLISHED
[Purple Box]	FUTURE BUILDINGS

ALL DIMENSIONS TO BE CHECKED ON SITE PRIOR TO ANY WORK OR SHOP DRAWINGS. ALL DISCREPANCIES TO BE DISCUSSED WITH PROJECT MANAGER PRIOR TO IMPLEMENTATION THEREOF.

REVISION	DATE	NO.	REVISIONS	INIT.
	31-08-22	A	ADD FUTURE ECO-POSITION GRADE R ABLUTIONS WITHIN FUTURE FENCE AREA	PJM
	10-10-22	B	ADD DISABLED TOILETS AS PER APPROVED ASSESSMENT REPORT	PJM


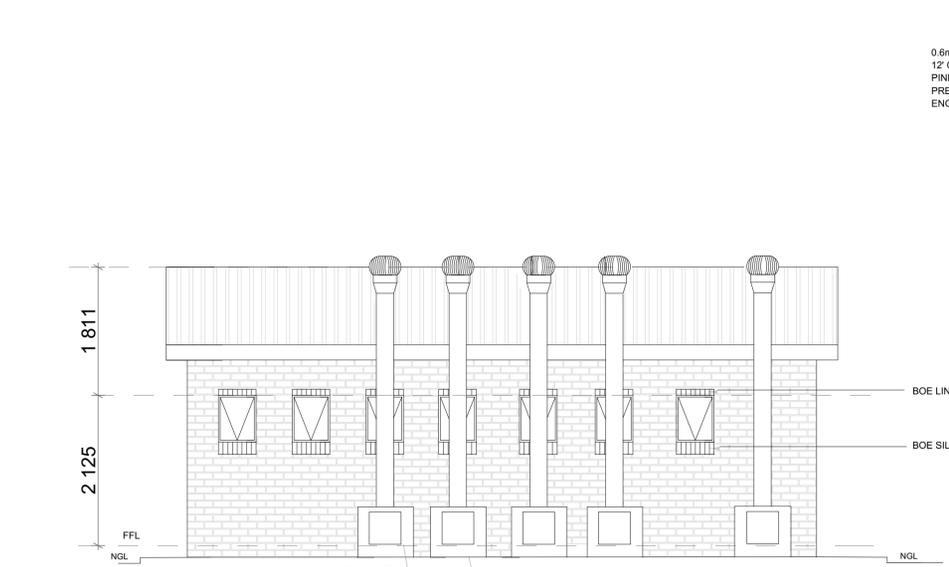


FLOOR LAYOUT : STAFF 5 SEATS + 2 URINALS
SCALE 1:50

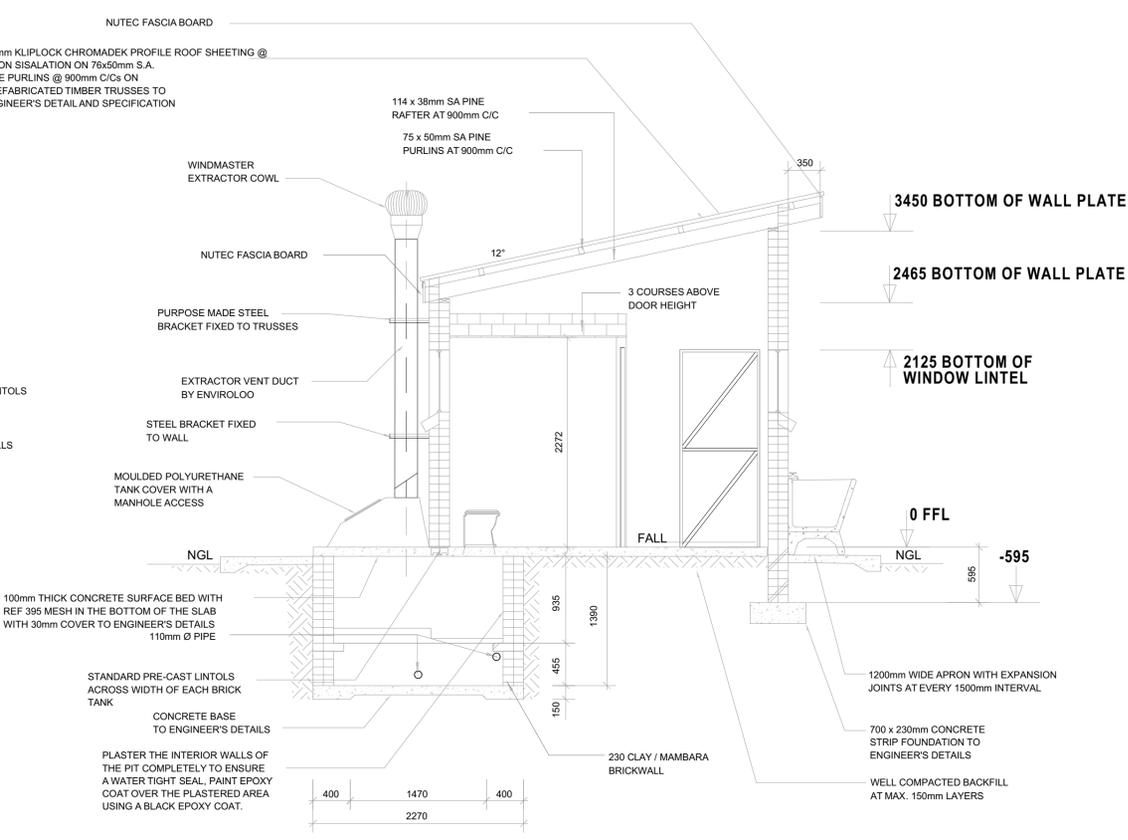


SECTION A-A
SCALE 1:50


NOTE: ENVIRO LOO INSTALLATION AS PER MANUFACTURER'S SPECIFICATION AND DETAILS

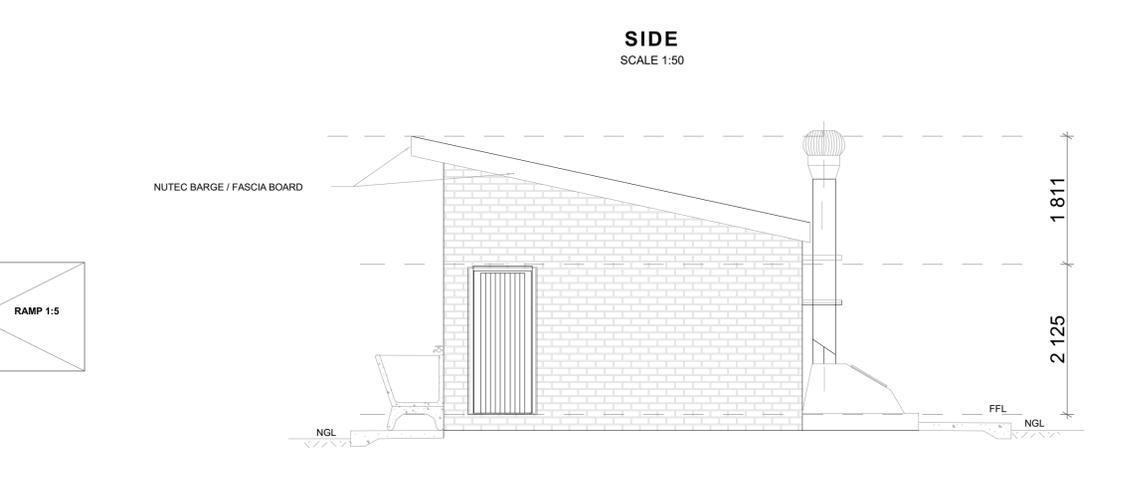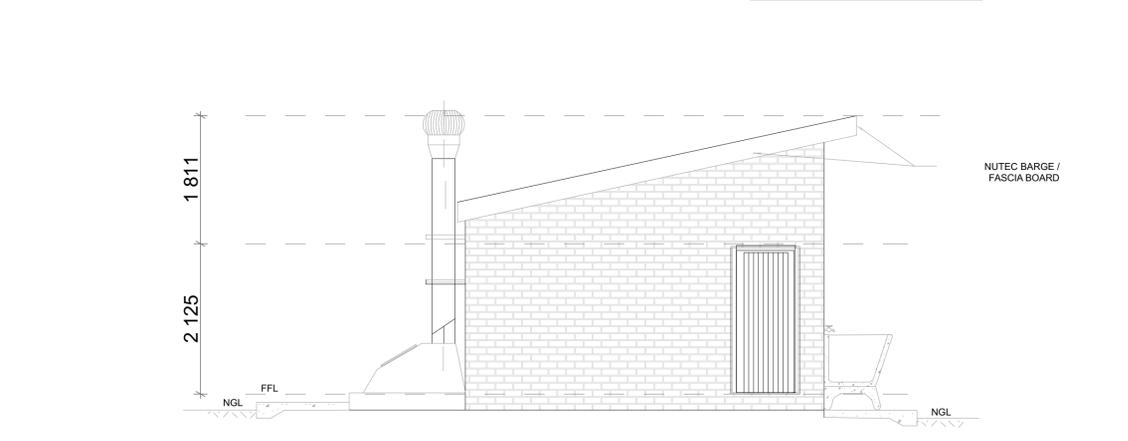


SIDE
SCALE 1:50

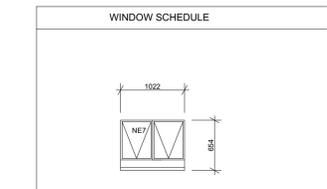

WINDOW NO.	N2
CATALOGUE	NE7
FRAME	1022 x 654mm HIGH STANDARD STEEL WINDOW FRAME
FRAME FINISH	SPOT PRINING DEFECTS IN PRE-PRIME SURFACE WITH ZINC CHROMATE PRIMER & APPLY ONE UNIVERSAL UNDER COAT & TWO COATS EPWP GOLDEN BROWN GLOSS ENAMEL PAINT ON STEEL
GLAZING	6.28mm OBSCURE SAFETY GLASS

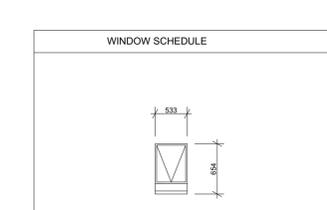

WINDOW NO.	N1
CATALOGUE	NE1
FRAME	533 x 654mm HIGH STANDARD STEEL WINDOW FRAME
FRAME FINISH	SPOT PRINING DEFECTS IN PRE-PRIME SURFACE WITH ZINC CHROMATE PRIMER & APPLY ONE UNIVERSAL UNDER COAT & TWO COATS EPWP GOLDEN BROWN GLOSS ENAMEL PAINT ON STEEL
GLAZING	6.28mm OBSCURE SAFETY GLASS

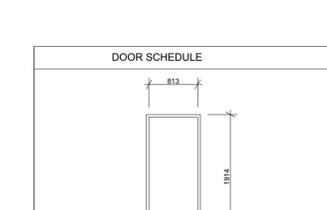

DOOR NO.	D1
CATALOGUE	SINGLE REBATE STEEL FRAME TO FIT 110mm WALL (D2)
DOOR LEAF	PRIME AND PAINT UNDERCOAT AND 2no. FINISHING COATS IN BROWN VANISH GLOSS ENAMEL
LEAF FINISH	813 x 1914 x 44mm SEMI SOLID DOOR
LOCK	3no. EPWP GOLDEN BROWN HIGH GLOSS ENAMEL PAINT
IRONMONGERY	3 LEVER MORTICE LOCK STANDARD AS PER MANUFACTURE WITH BARREL BOLT



ENTRANCE DOOR	
FRAME TYPE	SINGLE REBATE STEEL FRAME TO FIT 220mm WALL (D1)
FRAME FINISH	PRIME AND PAINT UNDERCOAT AND 2no. FINISHING COATS IN GLOSS ENAMEL COLOUR TBC
DOOR LEAF	44mm FRAMED LEDGED AND BRACED DOOR SIZE 813x2032mm INCLUDING EXTERNAL WEATHER BAR
LEAF FINISH	UNDER COAT AND MINIMUM 2 COATS GLOSS ENAMEL - COLOUR TBC
LOCK	3 LEVER MORTICE LOCK SET
IRONMONGERY	100mm BRACE CABIN HOOK

Implementing Agent

THE MVULA TRUST
A leading developmental NGO

Client

LIMPOPO
PROVINCIAL GOVERNMENT
REPUBLIC OF SOUTH AFRICA
DEPARTMENT OF
EDUCATION

Consultant

re-solve
Water Management Solutions

Project Title:
MUILA PRIMARY SCHOOL

EMIS No. 931340159

date : 10 FEBRUARY 2023 scales :
drawn : PJM AS SHOWN

Project Description:
PROPOSED NEW ABLUTION FACILITIES AND DEMOLITION OF EXISTING ABLUTIONS

Drawing Description:
STAFF ABLUTION - 4 SEATS + 2 URINALS + DISABLED

Job No.	Drawing No.	Rev. No.
LPDE 2022/2023	MLPS-101	-

AS-BUILT DRAWING
ISSUED FOR APPROVAL
ISSUED FOR SUBMISSION
ISSUED FOR TENDER
ISSUED FOR CONSTRUCTION