



NOTE:  
-PRELIMINARY DRAWING FOR QUOTATION PURPOSES  
-ALL DIMENSIONS ARE TO BE CHECKED ON SITE

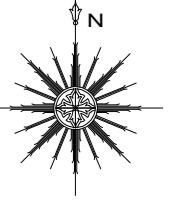

NOTE  
-EQUIPMENT RACK SIZE IN PLAN 1000x600  
-FULLY LOADED EQUIPMENT RACK WEIGHTS OF 2000KG PER RACK (UNFACTORED)  
-DISTRIBUTION BOARD SIZE AND WEIGHT STILL TO BE CONFIRMED  
-RAISED ACCESS FLOOR LAYOUT BASED ON 600x600 PANELS  
-600x600 PANEL GRILLES (HATCHED ON DRAWING) IN COLD AIR CORRIDOR BETWEEN EQUIPMENT RACKS  
-MINIMUM HEIGHT TO UNDERSIDE OF RAISED FLOOR PANEL IS 800mm

BY OTHERS:  
-REMOVE EXISTING EXTERNAL DOUBLE LEAF DOOR AND FRAME  
-INSTALL NEW EXTERNAL DOUBLE LEAF DOOR AND FRAME WITH DOUBLE DOOR EMERGENCY EXIT HARDWARE

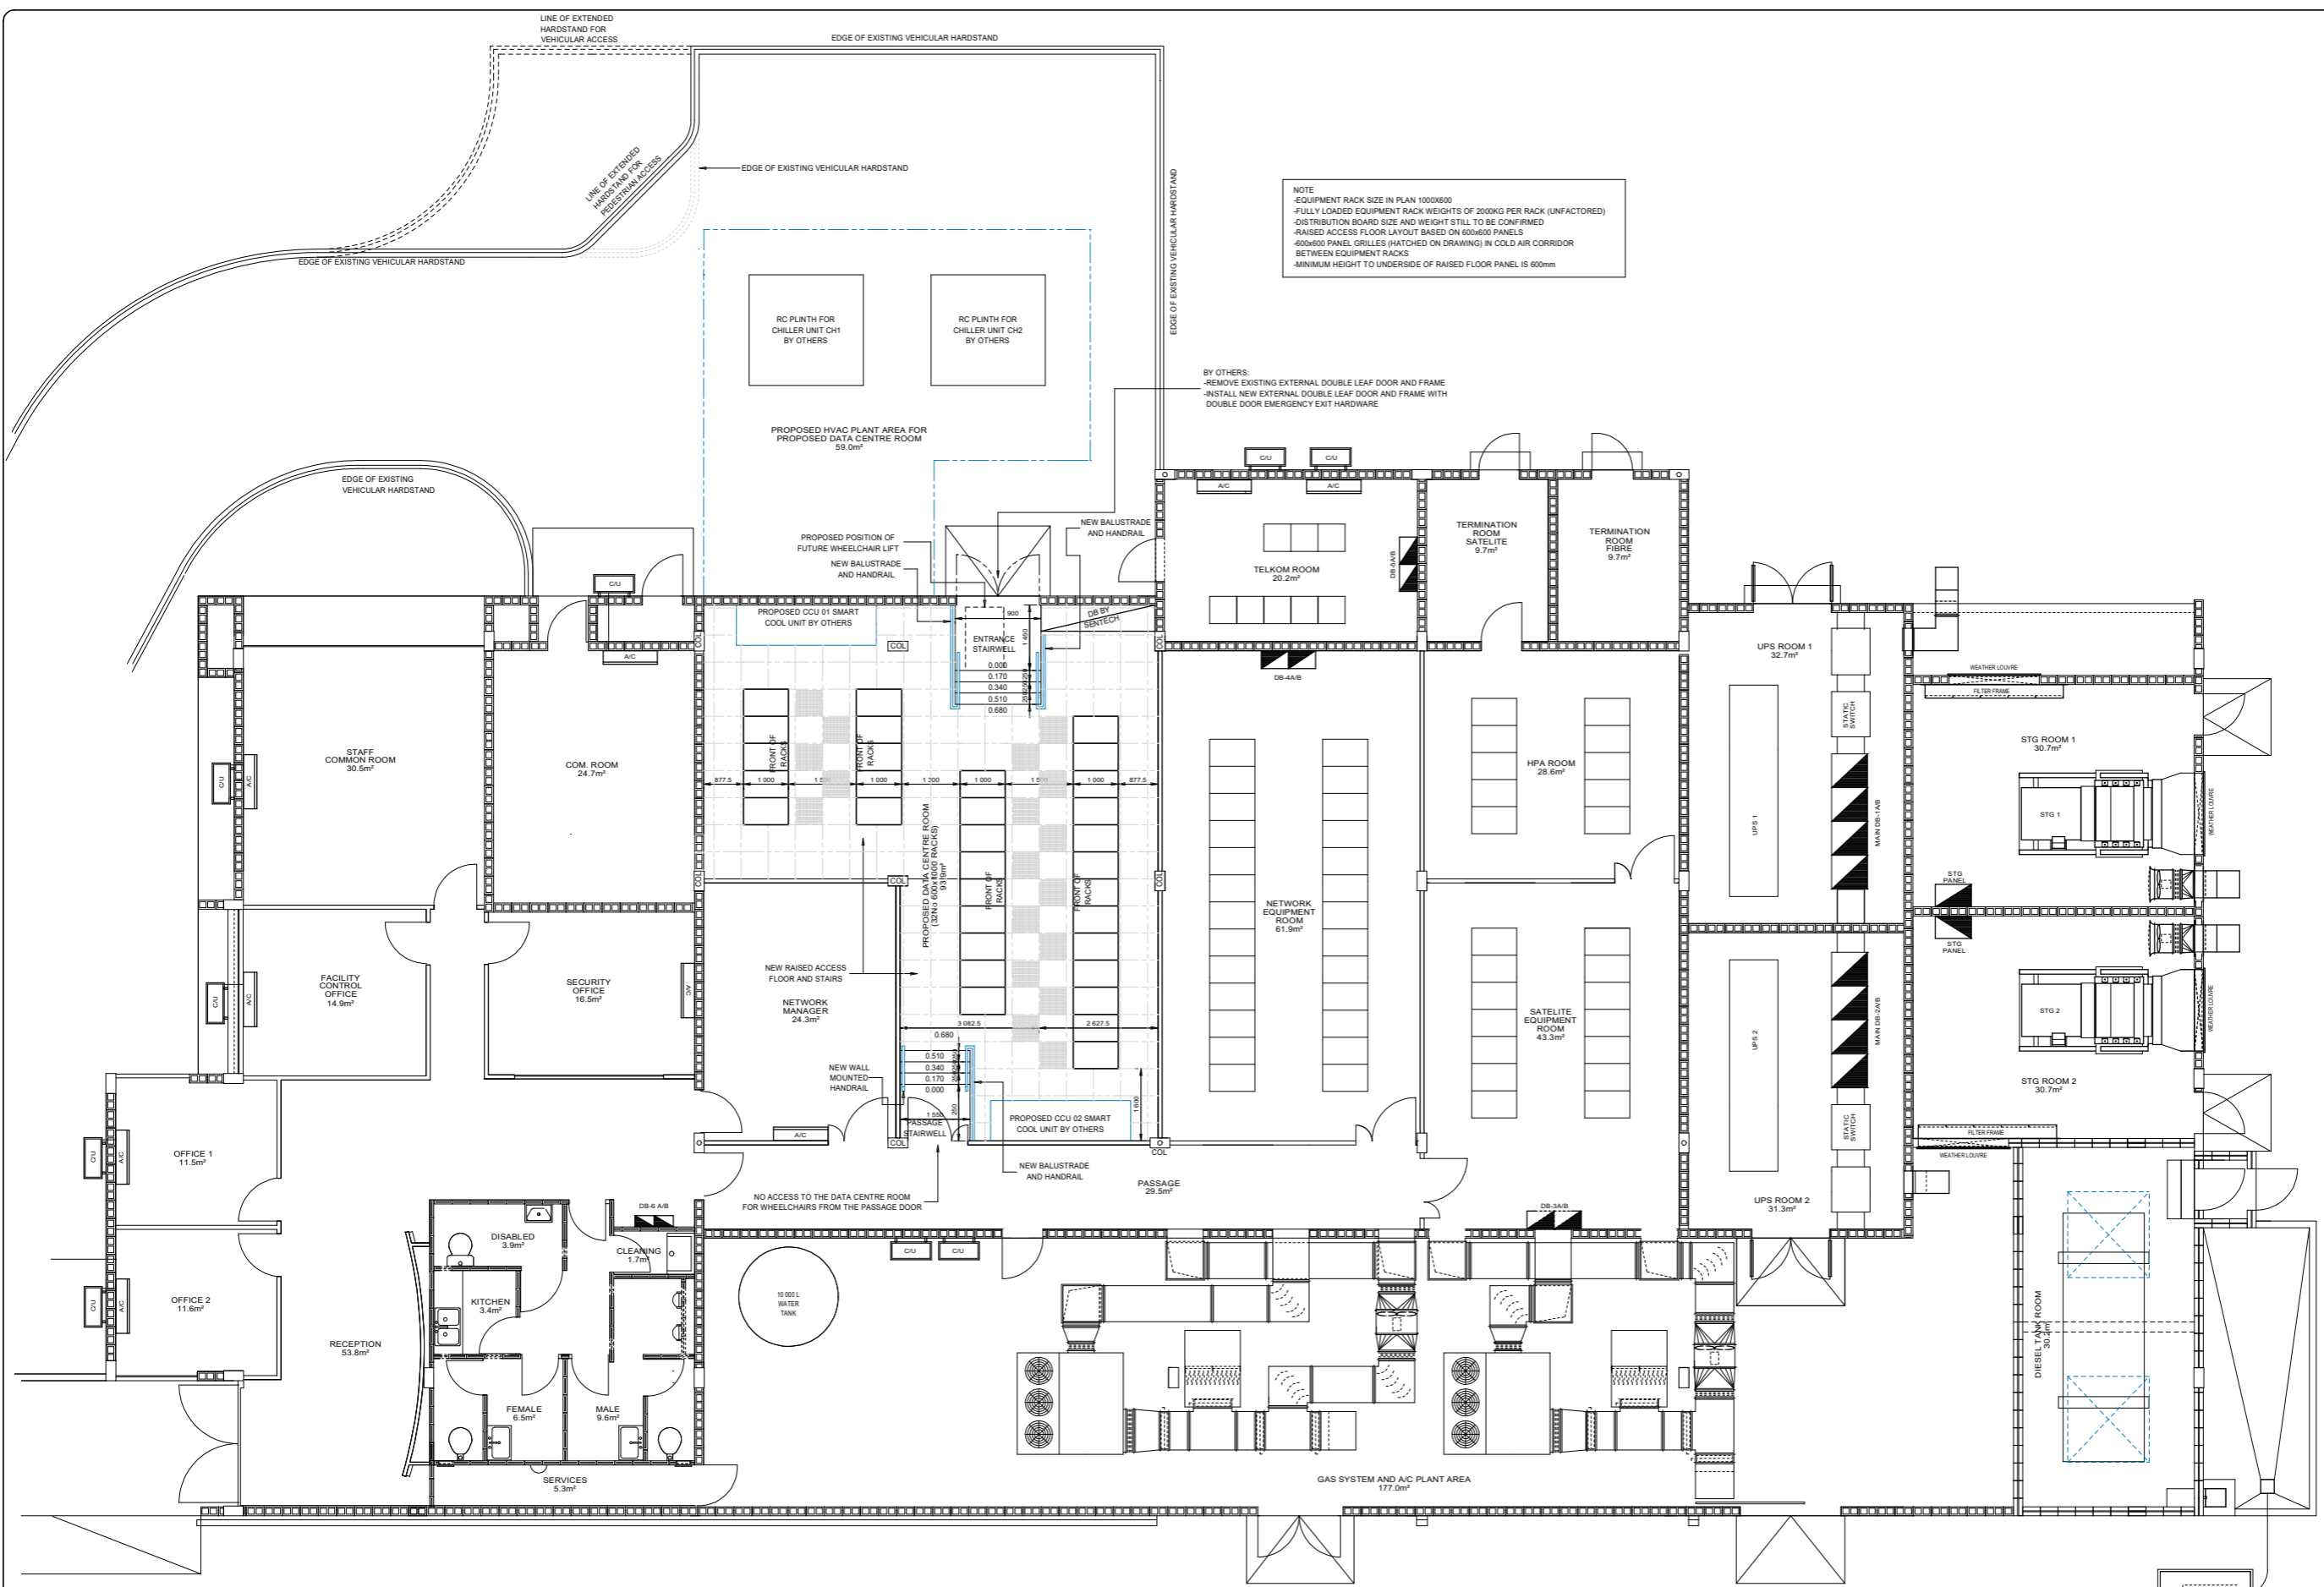

SITE DETAILS	
ALTITUDE	1 700 m
CO-ORDINATES	S 26°14'36
CO-ORDINATES	E 27°59'5

NO.	WYSIGING BESKRYWING	REVISION	DESCRIPTION	DATE	BY

GENESIS FILE: MASTER PLANS-BUILDINGS: NASREC  
STORED AS: MND/PROPOSAL 1 REV 1

COORDINATE: GROOTE ORIGINAL SIZE: A0  
ON ORIGINAL SIZE OF COORDINATE

DO NOT SCALE. USE ONLY FIGURED DIMENSIONS WHICH MUST BE CHECKED ON SITE BEFORE SEALING. GEBRUIK ALLENKLIK GEMETREDE AFMETINGS WAT OP TEKENING NAAG. GAAW NIET WERK.

NO.	REFERENCE DRAWING / WYSIGINGSTEKENING

**SENTECH**  
connecting You

**CIVIL MECH & ELECT ENG.**  
DRAWING OFFICE

PRIVATE BAG 338 HONEYDEW 2040  
(011) 471-4400  
(011) 471-4886

JOB TITLE & LOCATION: WERKSTEL & LOGGING

DRAWING TITLE: TEKENINGSTITEL  
**NASREC**  
PROPOSED RACK  
AND  
RAISED FLOOR LAYOUT

SKAAL	DETEKEN	MAKESSEN	DOEGEVEER	DATEM
1/50	CP	BM	BM	10/09/2022
SCALE	DRAWN	CHECKED	APPROVED	DATE
NO. IN	CP ???			

DRAWING N° / TEKENING N°: **NASREC/FL/100**