


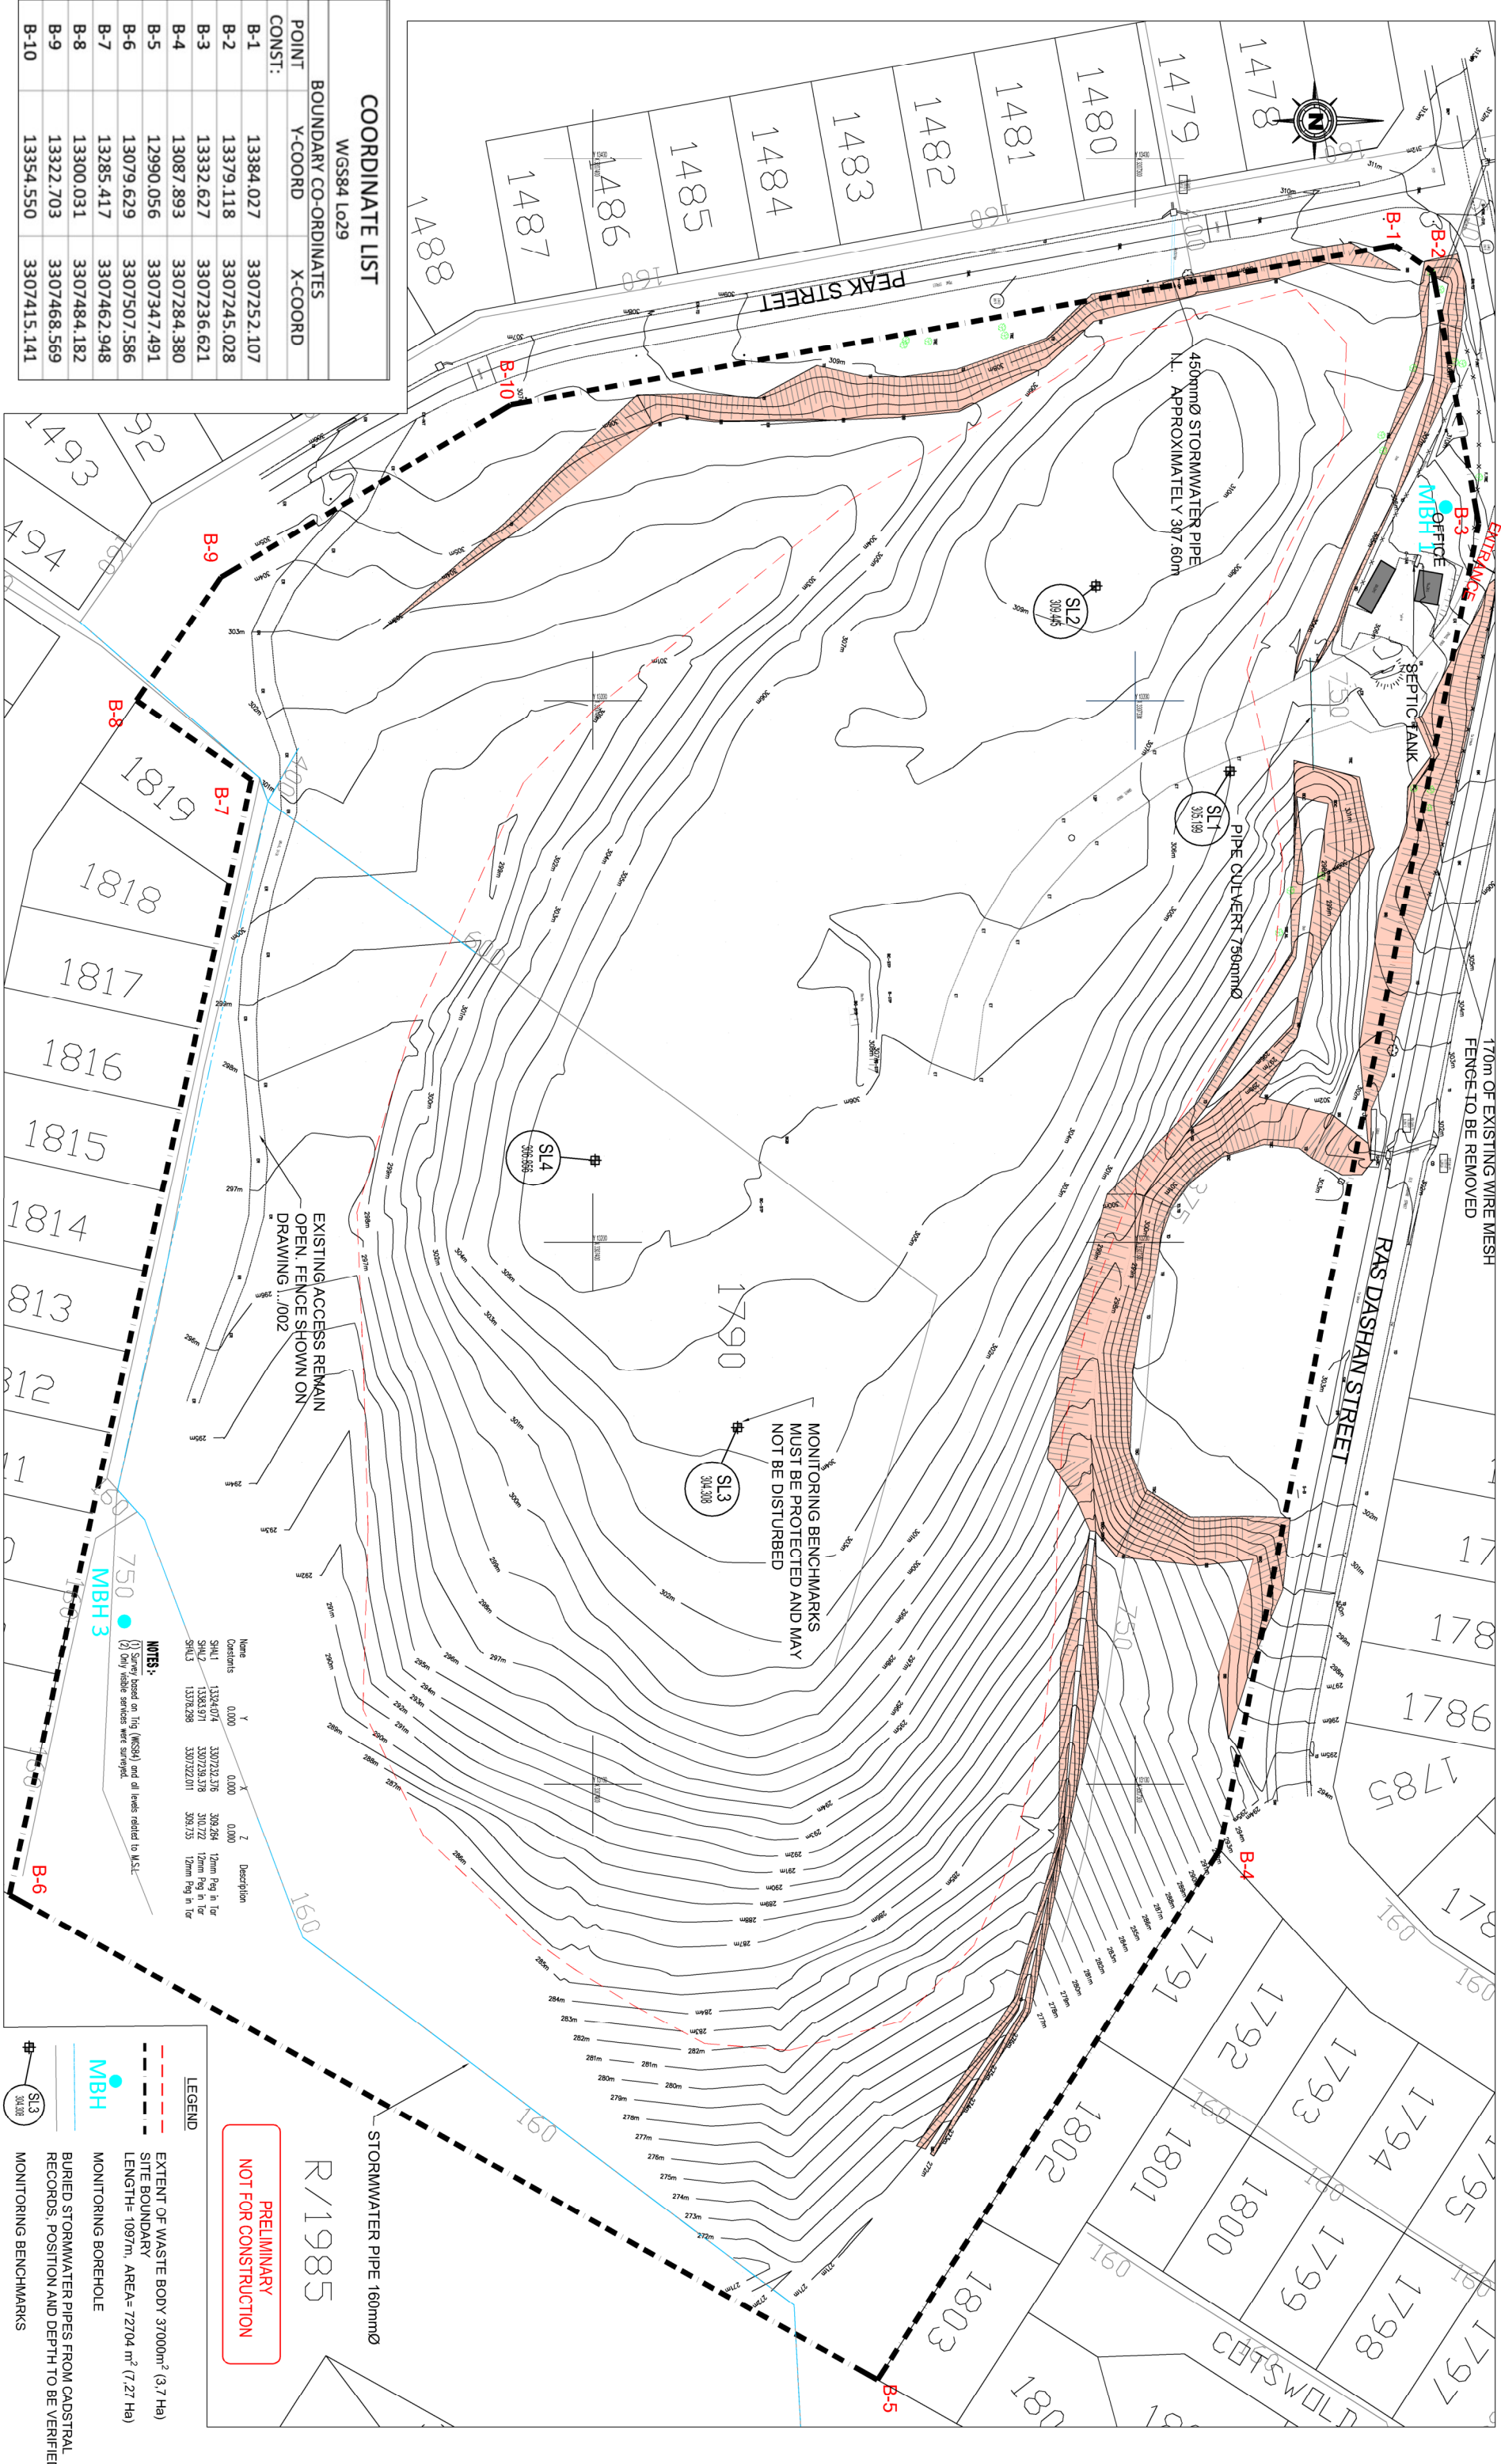

BOUNDARY CO-ORDINATES			
POINT	Y-COORD	X-COORD	
CONST:			
B-1	13384.027	3307252.107	
B-2	13379.118	3307245.028	
B-3	13332.627	3307236.621	
B-4	13087.893	3307284.380	
B-5	12990.056	3307347.491	
B-6	13079.629	3307507.586	
B-7	13885.417	3307462.948	
B-8	13300.031	3307484.182	
B-9	13322.703	3307468.569	
B-10	13354.550	3307415.141	

REVISIONS				DESIGNED	CLIENT
ALPHABETICAL LETTERS (A,B,C...) FOR INFORMATION ONLY, NUMERIC NUMBERS (0,1,2,...) FOR CONSTRUCTION				MM	PROJECT TITLE
NO.	DATE	APPROVED	DESCRIPTION		
A	14.07.2025	BLJ	ISSUED FOR TENDER	ENGINEER	
				DATE:	
				DESIGN CHECKED	
				BLJ	
				DRAWN	
				MM	
				DRAWING CHECKED	
				GF	
				DATE:	

Gauteng:
Lumley House
177 Jan Smuts Avenue
Parktown North, 2193
South Africa
Tel: +27-11-425 2810
Fax: +27-11-425 4731
info@envitech.co.za

Kwa-Zulu Natal:
Unit B1
Meyrickton Park
2 Meyrickton Place
Gillies 3610
Tel: +27-31-023 0980
Fax: +27-31-604 3555
info@envitech.co.za

PROJECT TITLE	
SHALLCROSS GARDEN REFUSE LANDFILL SITE SITE CLOSURE	
DRAWING TITLE	
SHALLCROSS SITE SURVEY 2024	
SCALE	PAPER SIZE
1:1750	A1
JOB NUMBER	
809-2023	
DRAWING NO.	
809-2023-01-001-REV A	