


SYMBOL	DISCRIPTION	TOILET BLOCKS						
GRDF 3	Female seats: 3 female seats and 1 disabled	FEMALE TOILETS	MALE TOILETS	FEMALE STAFF TOILETS	MALE STAFF TOILETS	GRADE R FEMALE TOILETS	GRADE R MALE TOILETS	TOTAL TOILETS BLOCKS
GRDM 2	Male Toilets: 2 male seat,1 disabled and 3 urinary	3	5	3	3	4	3	6
MD 4	Male Toilets: 4 male seats,1 disabled and 5 urinary							
FD 2	Female Toilets: 2 female seats,1 disabled							
SDF 2	Staff Female Toilets: 2 female seats and 1 disabled							
SDM 2	Staff male Toilets: 2 male seat,1 disabled and 3 urinary							
MD	Pit Toilets to be demolished							

SCHOOL ENROLMENT							
YEAR	NUMBER OF GIRLS LEARNERS	NUMBER OF BOYS LEARNERS	TOTAL	YEAR	MALE	FEMALE	TOTAL
2017	158	187	345	2017			
2018	156	177	333	2018			
2019	158	176	334	2019	6	9	15

PRINCIPAL: M T MOLOM			
082 387 1377			
BENCH MARK			
NAME	Y	X	Z
A1	+39398.81	+2650915.98	+968.47
A2	+39382.44	+2650894.49	+967.86

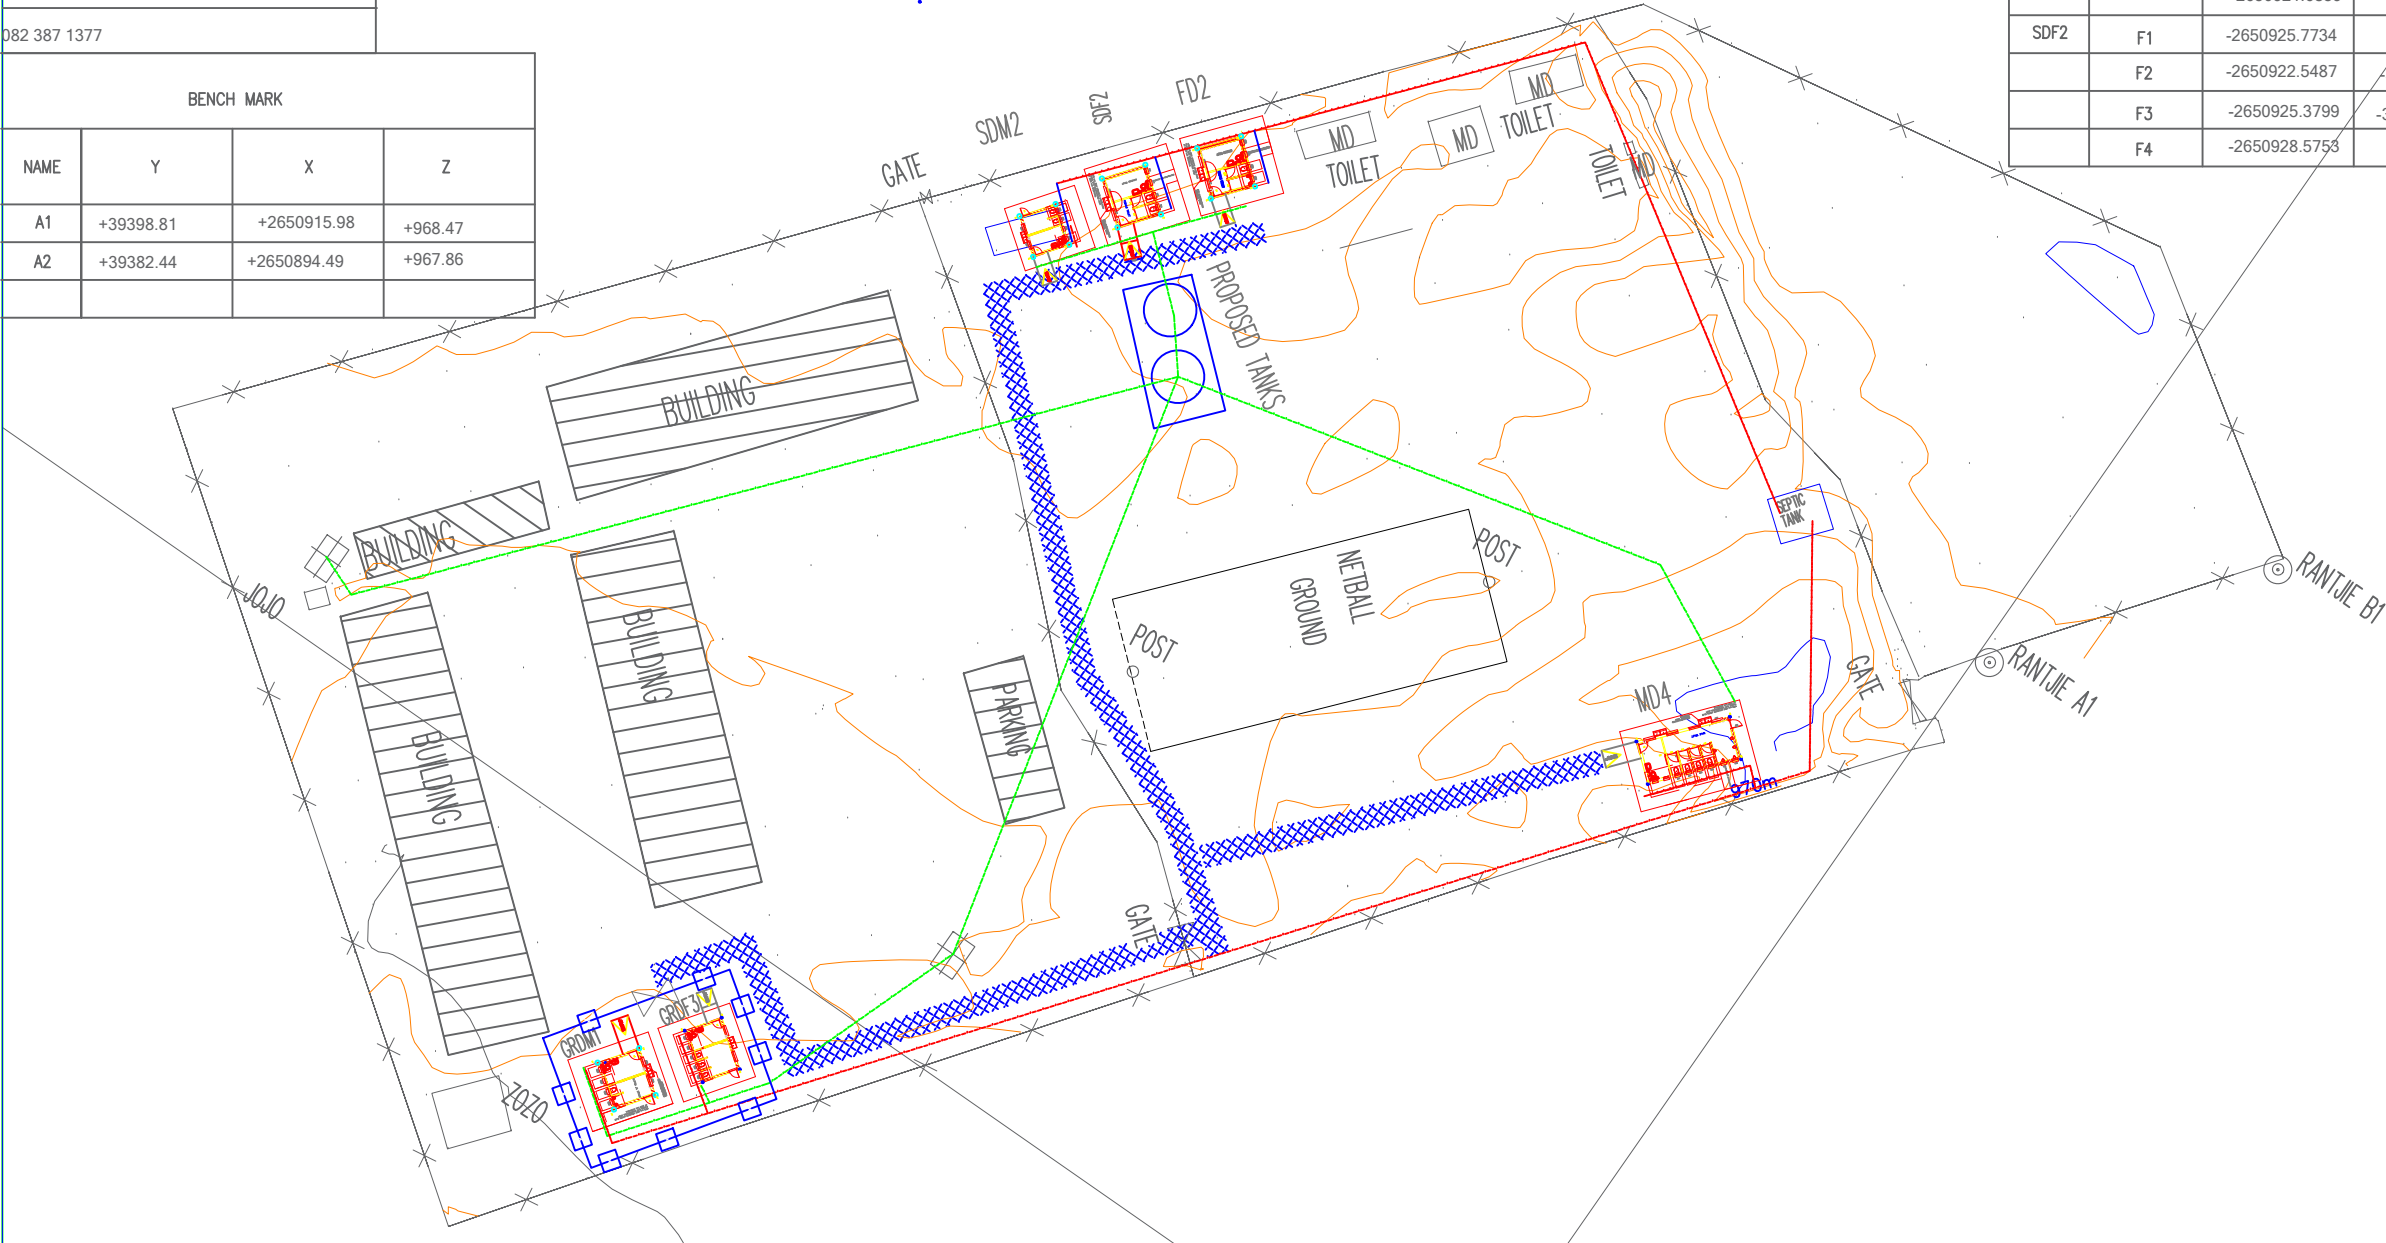

COORDINATES				
BUILDING	POINTS	Y	X	Z
GRDM1	A1	-2651016.1236	-39480.2132	
	A2	-2651012.9395	-39477.9049	
	A3	-2651015.5339	-39474.3263	
	A4	-2651018.718	-39476.6347	
SDM2	B1	-2651006.5013	-39473.4286	
	B2	-2651009.3514	-39469.4746	
	B3	-2651012.202	-39471.5294	
	B4	-2651009.3518	-39475.4834	
MD4	C1	-2650939.7026	-39420.5817	
	C2	-2650933.1262	-39415.0166	
	C3	-2650935.6663	-39412.015	
	C4	-2650942.2426	-39417.5801	
SDM2	D1	-2650932.7261	-39492.47	
	D2	-2650929.9939	-39490.437	
	D3	-2650932.2783	-39487.3666	
	D4	-2650935.0105	-39489.3996	
FD2	E1	-2650918.7196	-39482.9254	
	E2	-2650915.5887	-39480.3207	
	E3	-2650918.553	-39476.7575	
	E4	-2650921.6839	-39479.3622	
SDF2	F1	-2650925.7734	-39488.359	
	F2	-2650922.5487	-39485.8714	
	F3	-2650925.3799	-39482.2015	
	F4	-2650928.5753	-39484.7271	

NO	DATE	REVISION	DRAWN

LEGEND

 BUILDINGS

 WATER TAP

 JOJO WATER TANK

 TREE

 SURVEY PEG

 POWERLINE

 FENCE

 WALKWAYS

 MESH WIRE

 ENVIROLOO

 WATER LINE

 SEWER LINE

CONSULTANTS



TSHASHU CONSULTING & PROJECT MANAGERS

NO 6 HANS VAN RENSBURG
POLOKWANE
0700
TEL (015) 291 4365
FAX (015) 291 5392

ARCHITECT

ARCHI SA ARCHITECTS

14 LIMASSOL
ISMINI OFFICE PARK
BENDOR
0699

IMPLEMENTED BY



THE MVULA TRUST
A leading developmental NGO
THE MVULA TRUST
5A LANDROS MARE STREET
POLOKWANE
0699
TEL: 015 291 2405 FAX: 015 291 1270

SPONSOR



basic education
Department:
Basic Education
REPUBLIC OF SOUTH AFRICA

PROJECT

School water and sanitation appointment to provide planning supervision and project management for construction of school water and sanitation facilities for cluster 16 in Waterberg District of Limpopo Province: Rantjie Primary

PROVINCE: LIMPOPO

DRAWING TITLE

SITE DEVELOPMENT PLAN

EMIS NUMBER	DISCIPLINE	DRAWING NO.	STATUS	REVISION