


FOR TENDER

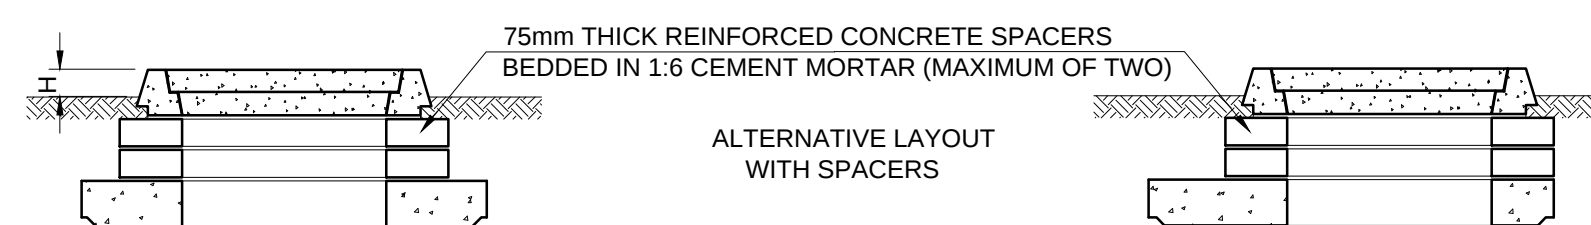

SECTION B
SCALE 1:20

ISSUED FOR TENDER

THIS DRAWING IS VESTED IN SEATTLE MOLOI IN TERMS OF THE COPYRIGHT ACT (ACT 98 OF 1978) AND NO USE OR REPRODUCTION OR REPLICATION THEREOF MAY OCCUR WITHOUT THE WRITTEN CONSENT OF THE AUTHOR		GENERAL NOTES: 1. THIS DRAWING PROVIDES INFORMATION RELATED TO THE OF THE WORK WHEN COMPLETED TOGETHER WITH GUIDANCE, WHERE FUNDAMENTAL TO THE DESIGN, FOR THE SEQUENCE OF CONSTRUCTION. THIS DRAWING DOES NOT SUPPORT TO INCLUDE ANY NECESSARY PRECAUTIONS ITEMS OR COMPONENTS REQUIRED FOR CONSTRUCTION SAFETY. ALL SUCH PRECAUTIONS MUST BE TAKEN AND ITEMS OR COMPONENTS SUPPLIED BY THE CONTRACTOR. 2. ANY DISCREPANCIES ARE TO BE CONFIRMED WITH THE ENGINEER ON SITE PRIOR TO WORK PROCEEDING. 3. ONLY WRITTEN DIMENSIONS SHALL BE USED 4. ALL DIMENSIONS ARE IN mm		RELATED DRAWINGS: <table><tr><th>DRAWING NO.</th><th>TITLE</th></tr><tr><td>S-0002</td><td>TYPICAL SEWER DETAILS (SHEET 2 OF 2)</td></tr></table>		DRAWING NO.	TITLE	S-0002	TYPICAL SEWER DETAILS (SHEET 2 OF 2)	CONSULTANT SIGNATURE NAME: T.B. MOLOI SIGNATURE: <table><tr><td></td><td></td><td></td><td></td><td></td><td></td></tr><tr><td></td><td></td><td></td><td></td><td></td><td></td></tr><tr><td></td><td></td><td></td><td></td><td></td><td></td></tr><tr><td></td><td></td><td></td><td></td><td></td><td></td></tr><tr><td></td><td></td><td></td><td></td><td></td><td></td></tr><tr><td></td><td></td><td></td><td></td><td></td><td></td></tr><tr><td></td><td></td><td></td><td></td><td></td><td></td></tr><tr><td></td><td></td><td></td><td></td><td></td><td></td></tr><tr><td></td><td></td><td></td><td></td><td></td><td></td></tr><tr><td></td><td></td><td>