


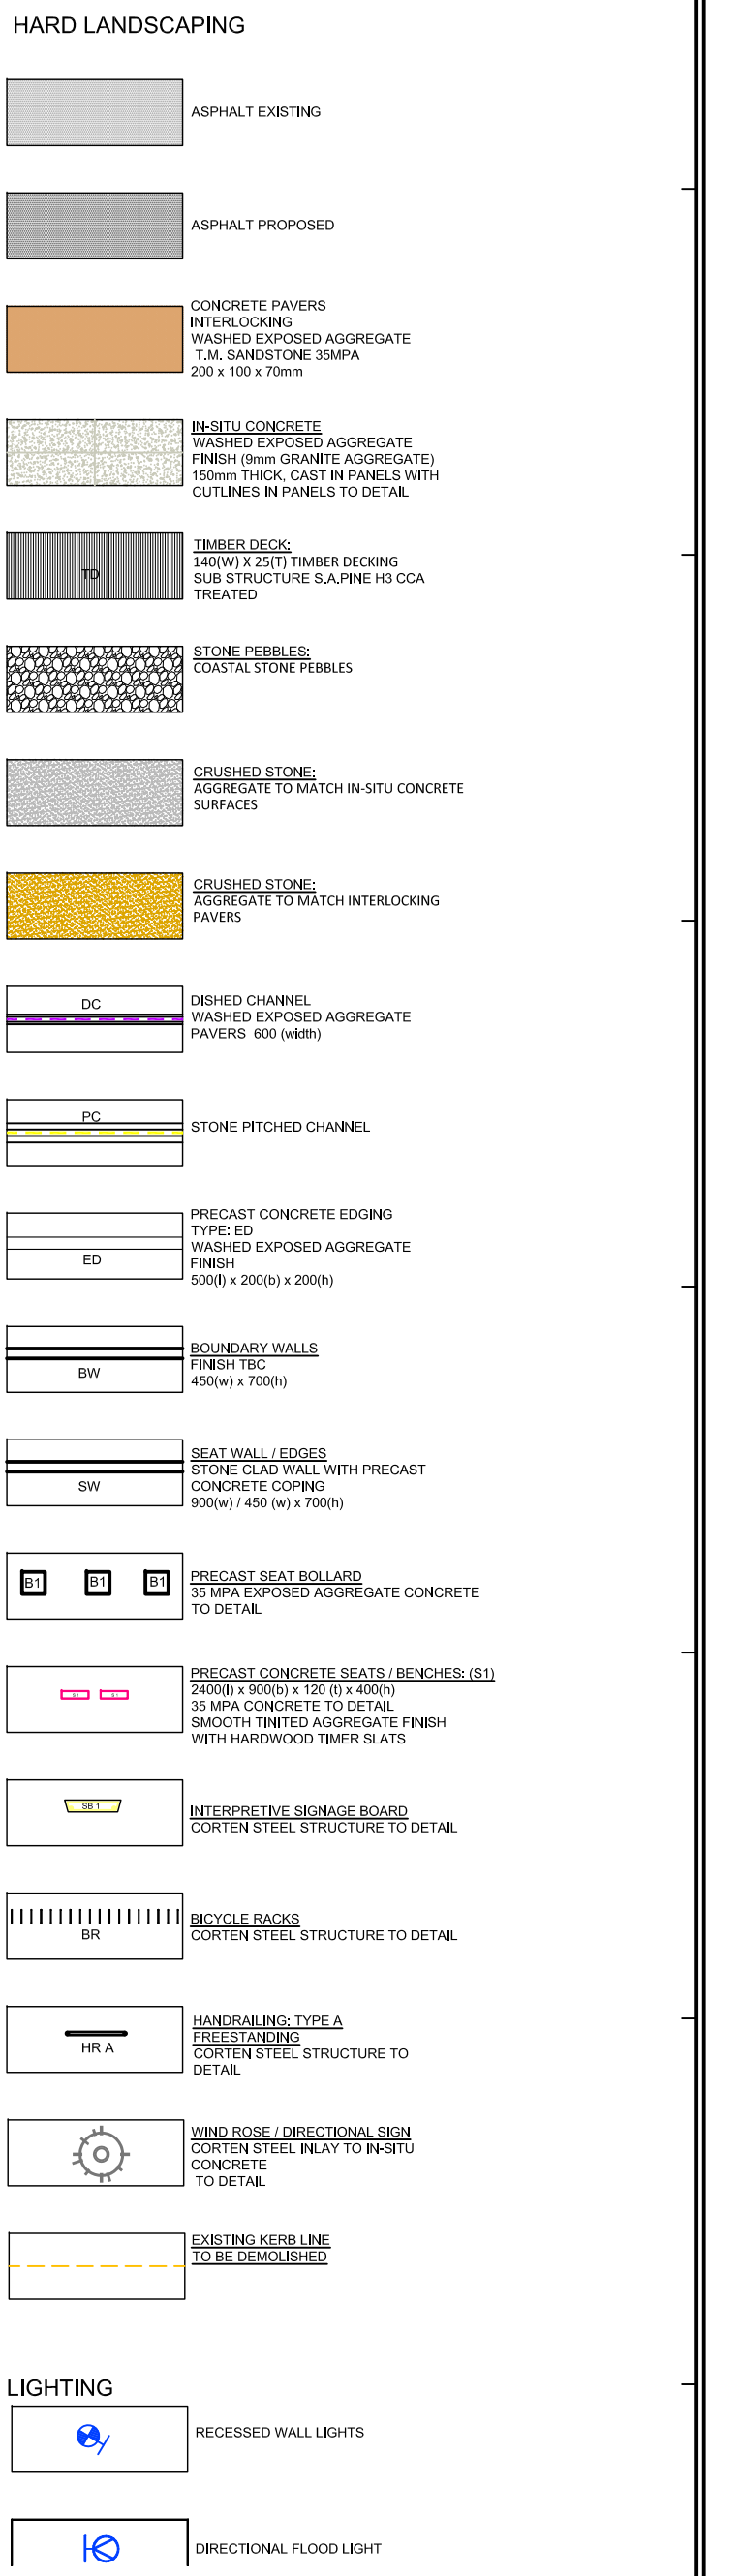

Client SANPARKS			
Project AGULHAS LIGHTHOUSE PRECINCT			
Drawing LANDSCAPE PLAN			
1:500 @ A1	11/06/2016		
Scale	Date	Drawn	Checked
449 -100 -			01 Final/Issue
Drawing number			