



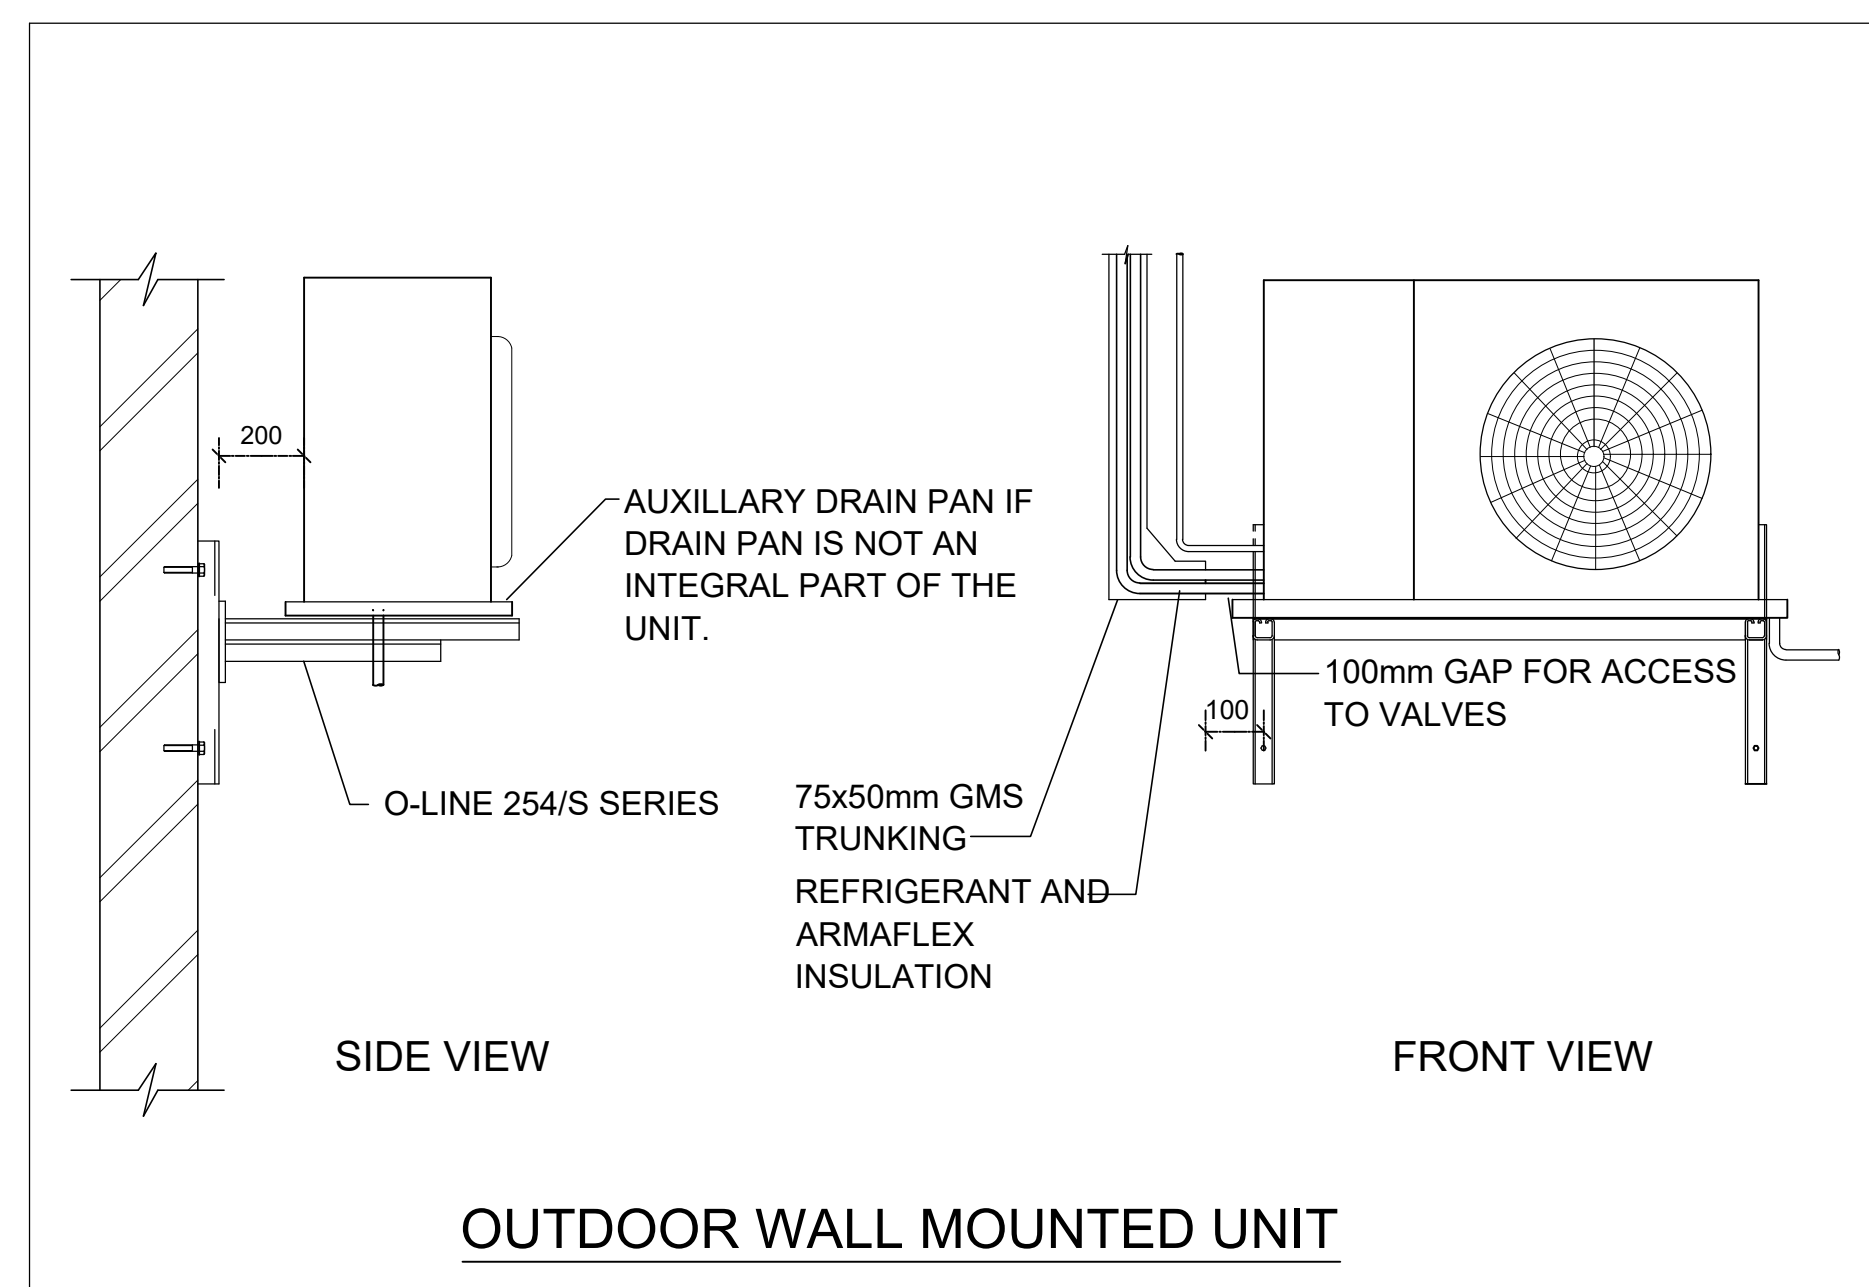

Notes:

Decanting

1. The temporary offices will receive cooling in the form of split units that will be built into the structure to ensure comfort cooling.
2. All other occupancy requirements in the form of furniture will be provided by the end user.
3. Power connections will be supplied from the Side Office Building as the temporary offices will be located close to the building.
4. Each temporary office will only be able to accommodate a maximum of 5 working stations.
5. Additional requirements including, but not limited to an internet connection will not be provided for and will be the responsibility of the tenant to make provisions for.
6. Plug points inside the containers will also be provided.

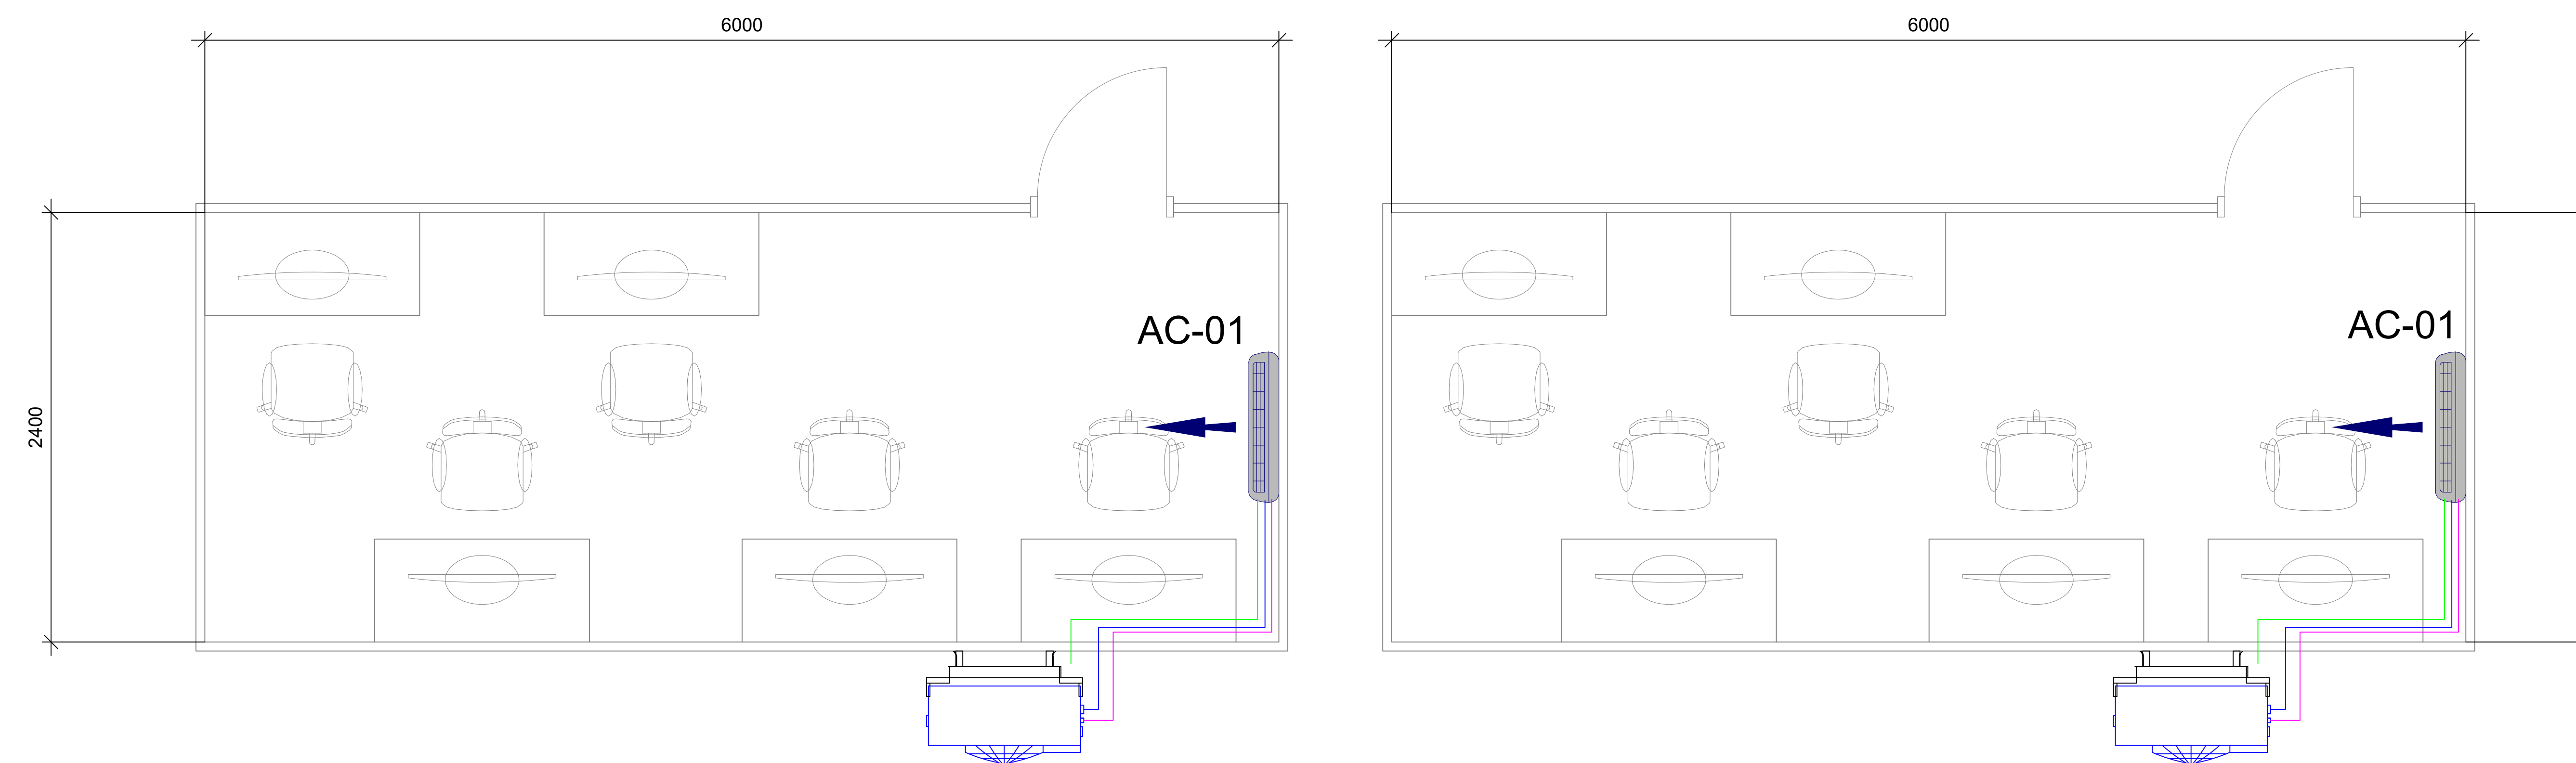

TENDER DRAWING

NOTES AND SPECIFICATIONS

ALL WORK IS TO BE CARRIED OUT IN ACCORDANCE WITH THE N.B.R. IS STANDARDS AND LOCAL AUTHORITY REGULATIONS

THE GRAB IS NOT TO BE SCALED

ANY DISCREPANCIES ARE TO BE IMMEDIATELY REPORTED TO THE ARCHITECT

ALL DIMENSIONS AND LEVELS ARE TO BE CHECKED ON SITE PRIOR TO CONSTRUCTION.

-HVAC NOTES:

CONTRACTOR TO COORDINATE WITH ALL OTHER DISCIPLINES TO ENSURE NO CLASHES ARE ENCOUNTERED DURING CONSTRUCTION.

ALL WORK IS TO BE DONE IN ACCORDANCE WITH THE FOLLOWING: ALL DIMENSIONS TO BE TAKEN DIRECTLY FROM ALL DIMENSIONS TO BE VERIFIED ON SITE.

ALL WORK IS TO BE DONE IN ACCORDANCE WITH NATIONAL BUILDING REGULATIONS AND BUILDING STANDARDS ACT 1974

DUSTING INSTALLATION IN ACCORDANCE TO SANS 1238