


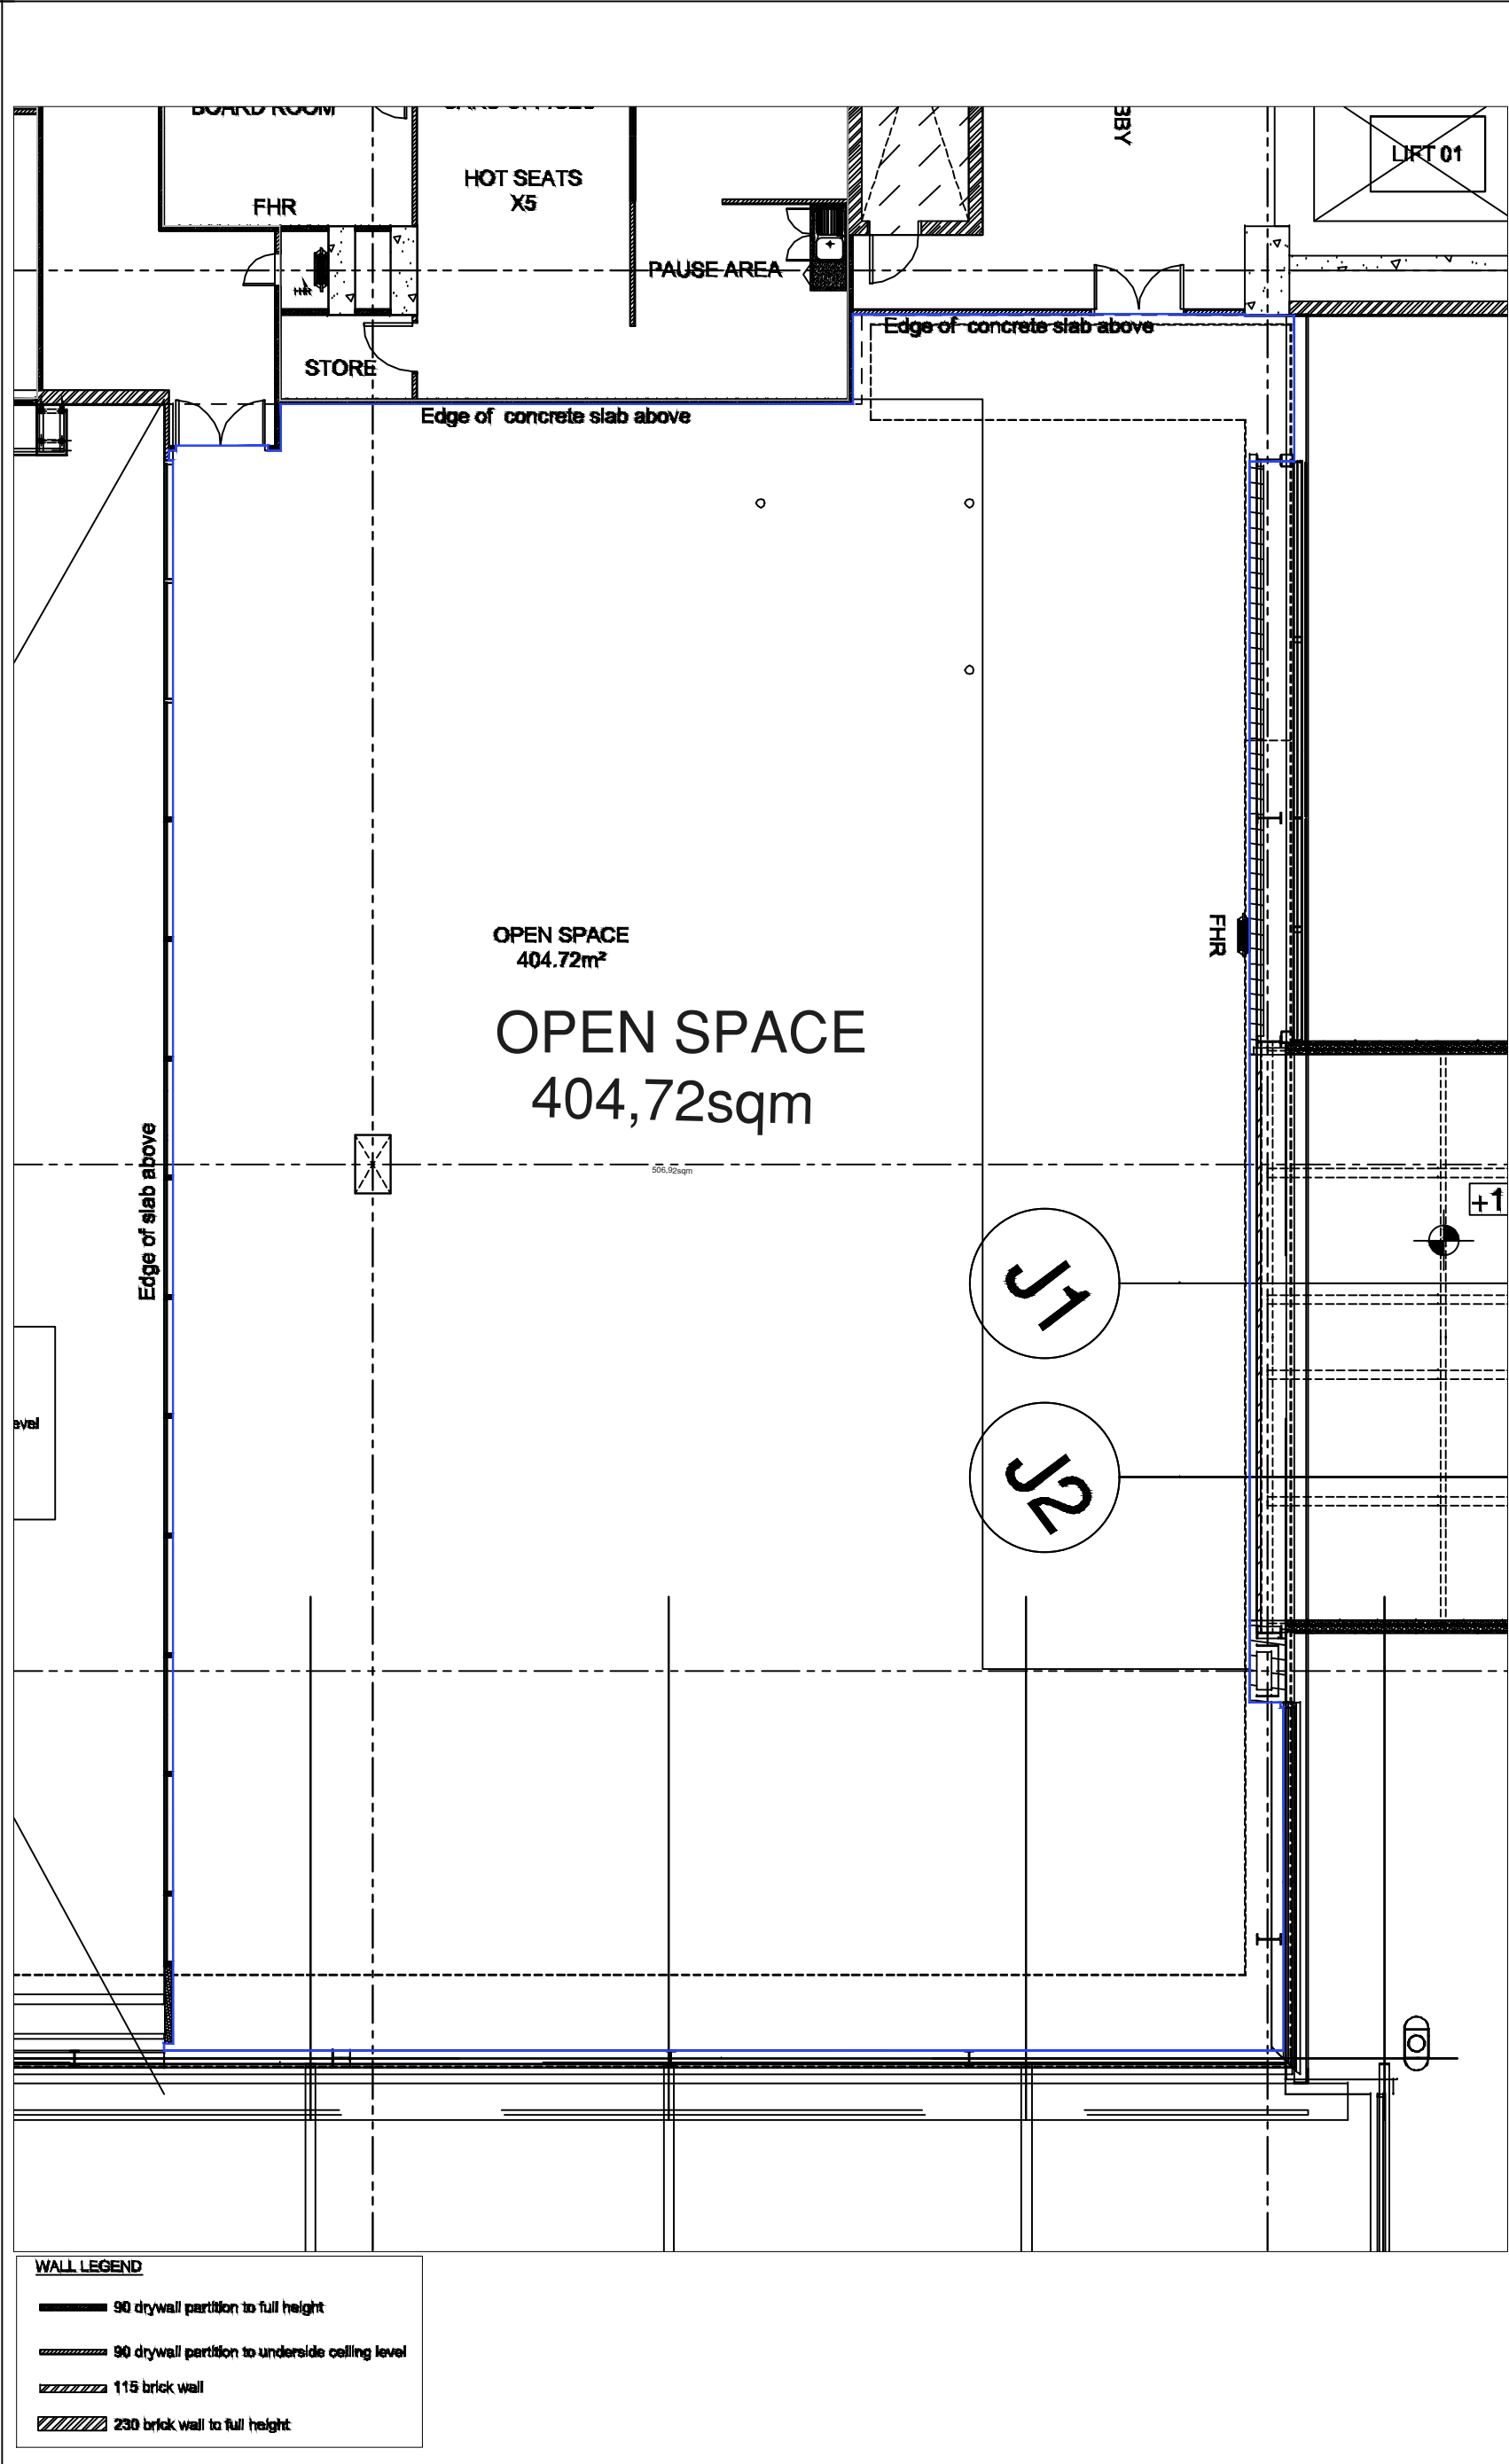

This layout is not to be used for construction purposes.
All details needs to be verified on site.

Drawing no:

AL-26

AIRLINE LOUNGES
MEZZANINE DEPARTURES LEVEL
KING SHAKA INTERNATIONAL AIRPORT

Scale: NTS

Date: JUNE 2025

Checked by: Alinee

CIAM – AIM

Drawing by:
Philisiwe

Tel: 011 723 1551

