


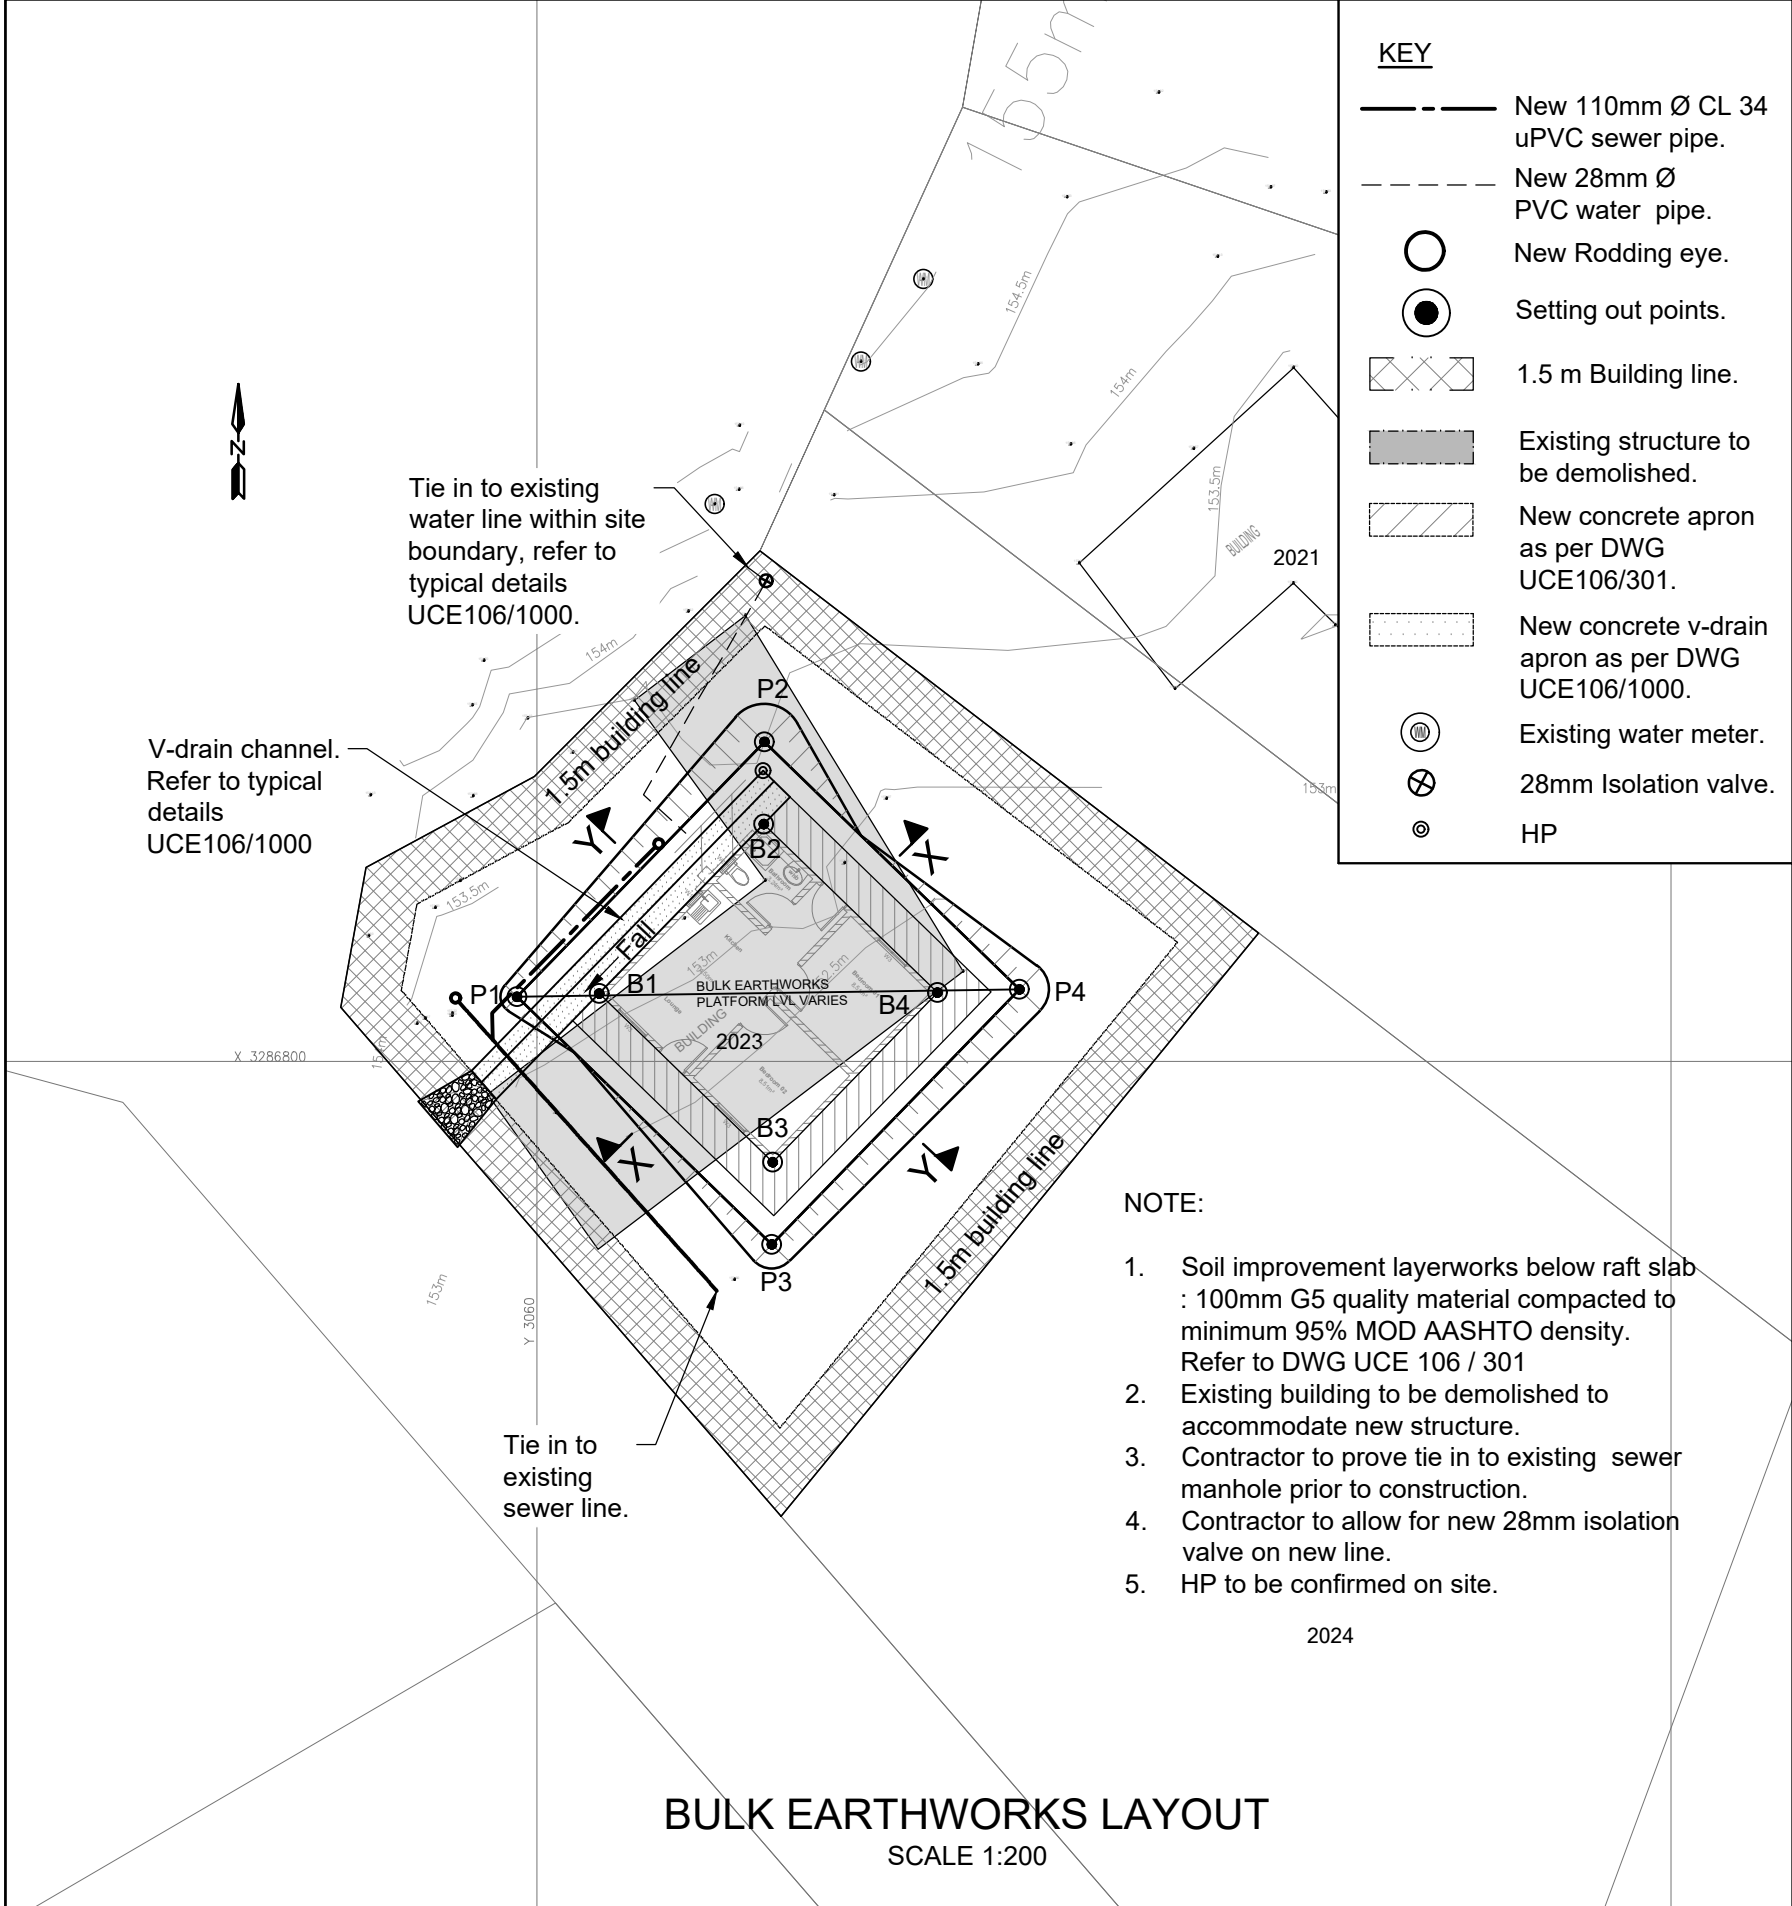

| BULK EARTHWORKS PLATFORM SETTING OUT DATA |           |              |         |
|-------------------------------------------|-----------|--------------|---------|
| POINT                                     | Y-COORD   | X-COORD      | LEVEL   |
| CONST:                                    |           |              |         |
| P1                                        | 3060.5262 | 3286798.2977 | 153.000 |
| P2                                        | 3053.9777 | 3286791.5541 | 153.000 |
| P3                                        | 3053.7828 | 3286804.8465 | 152.850 |
| P4                                        | 3047.2341 | 3286798.1029 | 152.850 |

| BUILDING SLAB SETTING OUT DATA |           |              |
|--------------------------------|-----------|--------------|
| POINT                          | Y-COORD   | X-COORD      |
| CONST:                         |           |              |
| B1                             | 3058.3517 | 3286798.2128 |
| B2                             | 3053.9975 | 3286793.7291 |
| B3                             | 3053.7718 | 3286802.6604 |
| B4                             | 3049.4062 | 3286798.1878 |

NOTE: Setting out to edge of raft.

**NOTES**

**GENERAL**

- All setting out to be undertaken by a registered professional land surveyor.
- Prove all services prior to construction.
- All work areas to be reinstated (premix, concrete, grass, etc.)
- Municipality to execute all connections into municipal lines.
- All levels and dimensions to be verified on site.
- All work is to be executed in accordance with sans 1200.

**MATERIAL COMPLIANCE TESTING**

- Results of compaction and cbr tests on insitu sub-base material and filled sub-base material must be submitted to the engineer for approval before the upper layerworks are imported to the site and placed.

**FREQUENCY OF TESTS**

- CBR Tests 1 per 500m2
- Compaction tests 1 per 100m2 / lot  
note : compaction tests will be required for each of the varying layerworks that is imported and compacted in place.

Professional Person : Y.PILLAY  
Registration PrTechEng: 2019300643

**FOR CONSTRUCTION**

|  |  |  |              |          |                                                            |           |     |        |            |            |   |           |                |
|--|--|--|--------------|----------|------------------------------------------------------------|-----------|-----|--------|------------|------------|---|-----------|----------------|
|  |  |  | SKETCH SHEET | PROJECT: | DUBE VILLAGE HOUSING PROJECT                               | DESIGNED: | Y.P | SCALE: | AS SHOWN   | REVISION:  | A | PROJ. No. | DRAWING NUMBER |
|  |  |  |              | SECTION: | BULK EARTHWORKS PLATFORM AND SETTING OUT DATA FOR ERF 2023 | DRAWN:    | D.N | DATE:  | 2021/06/25 | REV. DATE: |   | UCE106    | 900-2023       |