
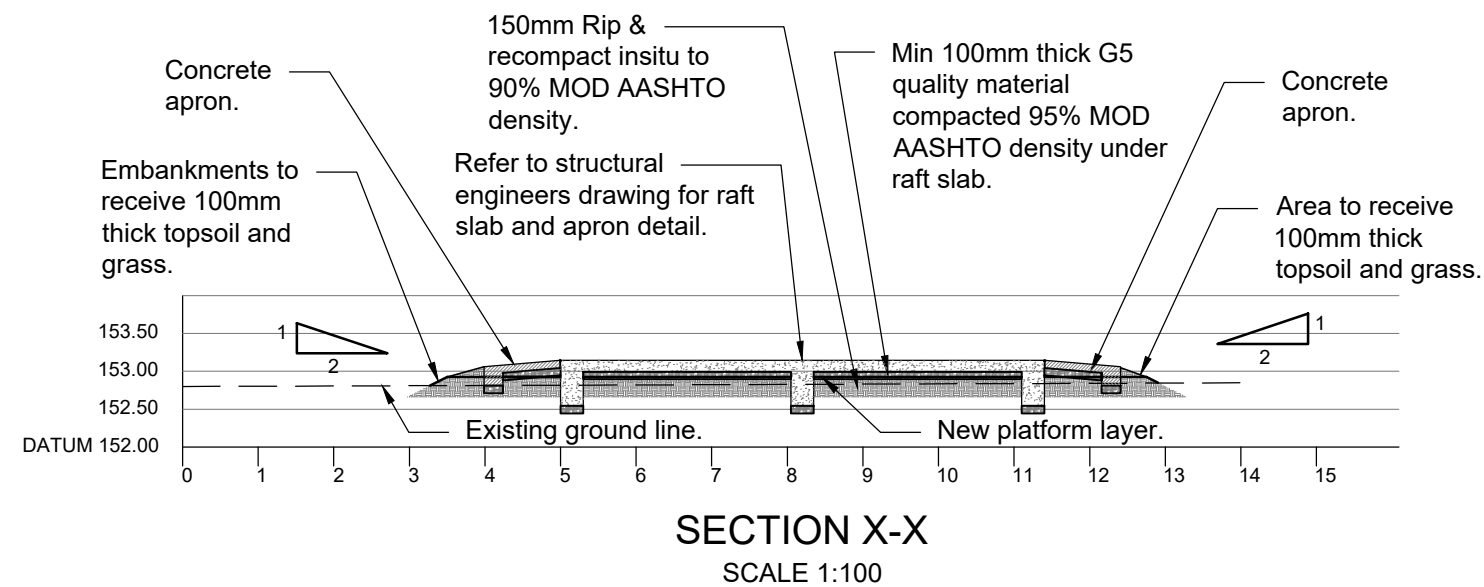


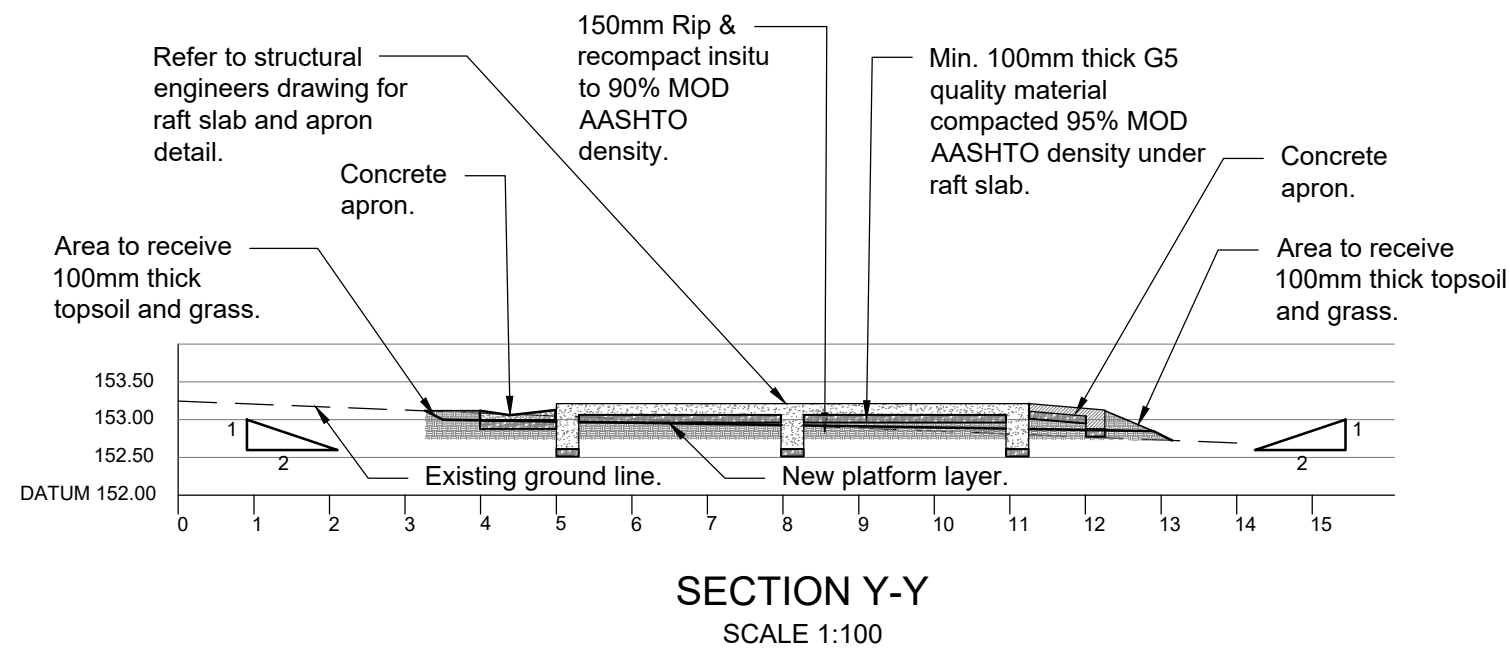

SECTION THROUGH BULK EARTHWORKS PLATFORM

SCALE AS SHOWN

NOTES

GENERAL


1. All setting out to be undertaken by a registered professional land surveyor.
2. Prove all services prior to construction.
3. All work areas to be reinstated (premix, concrete, grass, etc.)
4. Municipality to execute all connections into municipal lines.
5. All levels and dimensions to be verified on site.
6. All work is to be executed in accordance with SANS 1200.

MATERIAL COMPLIANCE TESTING

1. Results of compaction and CBR tests on insitu sub-base material and filled sub-base material must be submitted to the engineer for approval before the upper layerworks are imported to the site and placed.

FREQUENCY OF TESTS

1. CBR Tests 1 per 500m²
 2. Compaction tests 1 per 100m² / lot
- Note : Compaction tests will be required for each of the varying layerworks that is imported and compacted in place.

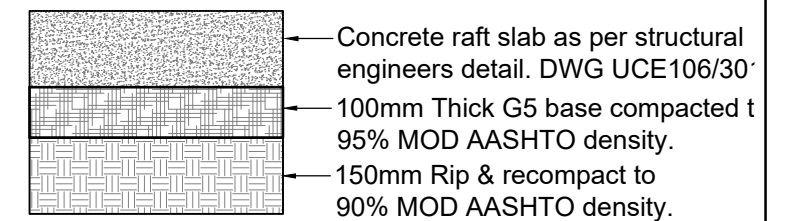

LAYERWORK DETAILS

N.T.S

Professional Person : Y.PILLAY
Registration PrTechEng: 2019300643

FOR CONSTRUCTION