


SCOPE OF WORK
GENERATOR ROOM
*Upgrade Work
STRUCTURAL AND BUILDING RELATED WORK
*Replace roof and Purlins
Replace gutters and down pipes
Replace damaged fascia and barge boards
Replace broken ceilings and replace rotten branderling for ceilings
Replace damaged fascia and barge boards
Paint all previously painted surfaces
BUILDING ELECTRICAL RELATED WORK
Service distribution board
Install timer for exterior light fittings
Service and Re-lamp light fittings
Service all light switches and socket outlets
Allow for replacement of defective or broken light switches and socket outlets
Ensure surge and lighting protection
Issue certificate of compliance
STANDBY POWER
Supply and install padlocks
Supply and Install 12/24V DC Emergency light
Supply and Install First Aid Kit (FAK 02A)
Supply and install a mechanical fuel water separator with automatic water dump
*Supply and Install 2250L diesel tank complete with tank stand
Service AMF panel and Test and Commission
CONVENTIONAL FIRE FIGHTING EQUIPMENT RELATED WORK
Replace signage for firefighting equipment
Install 5 kg CO2 fire extinguisher x 1
Service fire extinguishers x 2
Ensure fire evacuation plans are in place

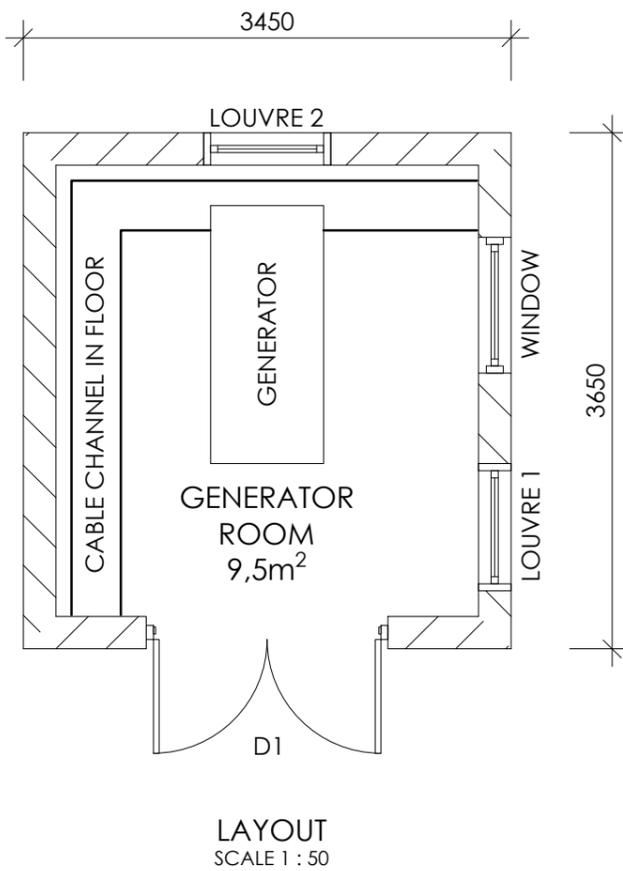

No.	DATE	AMENDMENT	INIT
T1	01.08.23	ISSUED FOR TENDER	JM

LEGEND

NOTES
W1: 960mm X 960mm
L1: 900mm X 1830mm
L2: 900mm X 900mm
D1: 1610mm X 2170mm
DOUBLE STEEL DOOR
WALL HEIGHT: 2790mm AFFL
NO CEILING

Checked by: _____
Date: _____
Approved by: _____
Date: _____

Copyright vests in the South African Police Services
as-built drawings
certified as-built drawings as per Centralised Drawing Archive AS-BUILT DRAWING REQUIREMENTS
name: N/A
date: N/A
professional registration no.: N/A

cad file name 0539-01-08_T1_ZEBEDIELA SAPS GENERATOR ROOM SCOPE page type A3



South African Police Service
Department of Police
REPUBLIC OF SOUTH AFRICA
DEPARTMENTAL PROJECT MANAGER
COLONEL BALISO MZIWABANTU

discipline ARCHITECTURAL
service APPOINTMENT OF A BUILT ENVIRONMENT PROFESSIONAL TO FULFIL THE ROLE OF A LEAD CONSULTANT: PLANNED MAINTENANCE: ZEBEDIELA POLICE STATION LIMPOPO PROVINCE
tender no ---
drawing title ZEBEDIELA SAPS: GENERATOR ROOM SCOPE OF WORKS
ref.no. ___ designed ___
scale 1:50 drawn L POTGIETER
date MAY'22 checked JA WILSENACH
drawing number

0 100 200
ISSUED FOR TENDER

0539/01/08 T1