


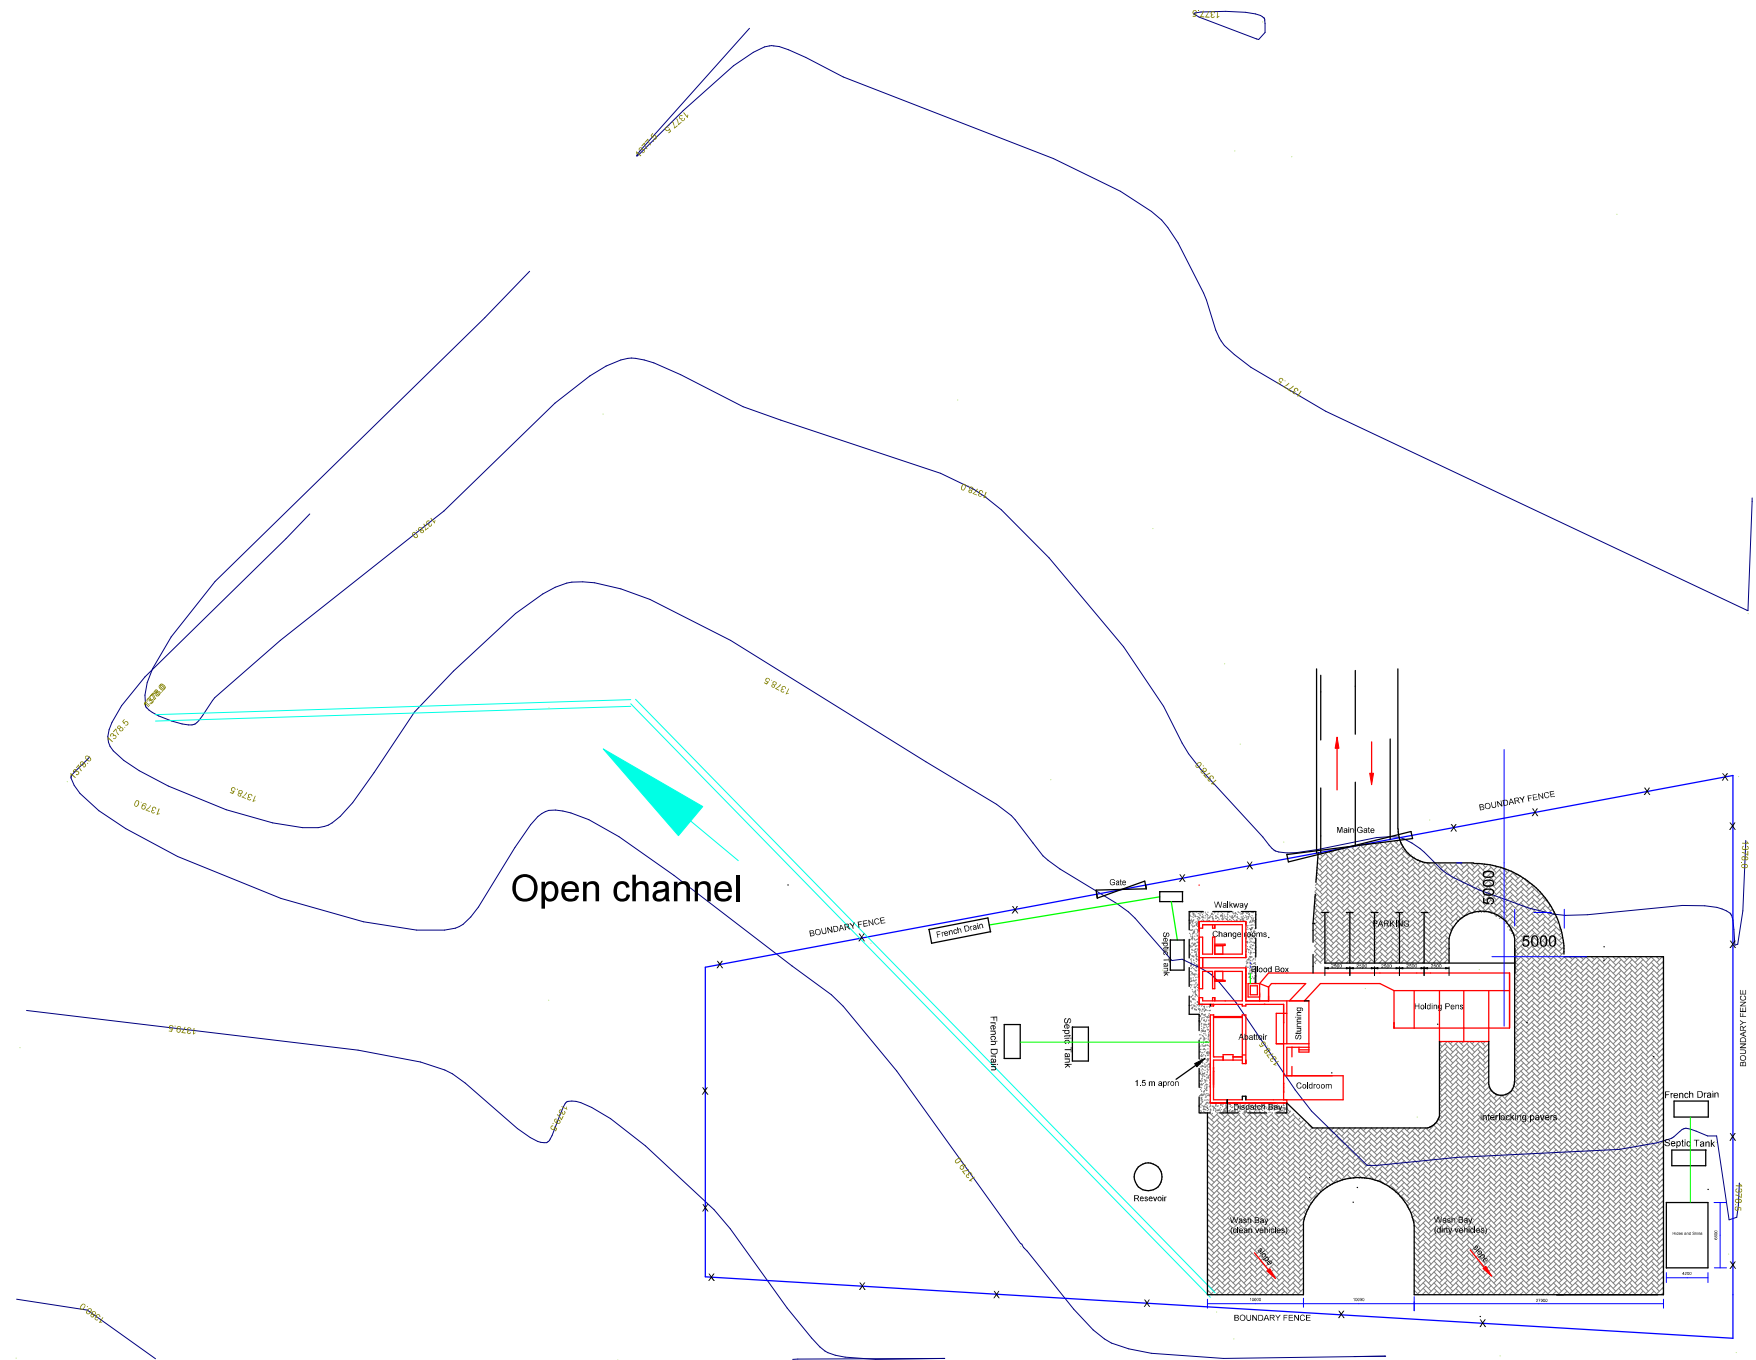

NO.	SPECIAL NOTES:

**DEPARTMENT OF RURAL DEVELOPMENT AND AGRARIAN REFORM
PROVINCE OF THE EASTERN CAPE**
ENGINEERING SERVICES
BLOCK H
BATHANDWA NDONDO
OFFICE PARK
KOMANI
5319

RURAL ABATTOIR
CONTOURS

SCALE NTS	INDEX NO. SCMM-02/24/03
A3 ORIGINAL	PLAN NO. 3 OF 17