


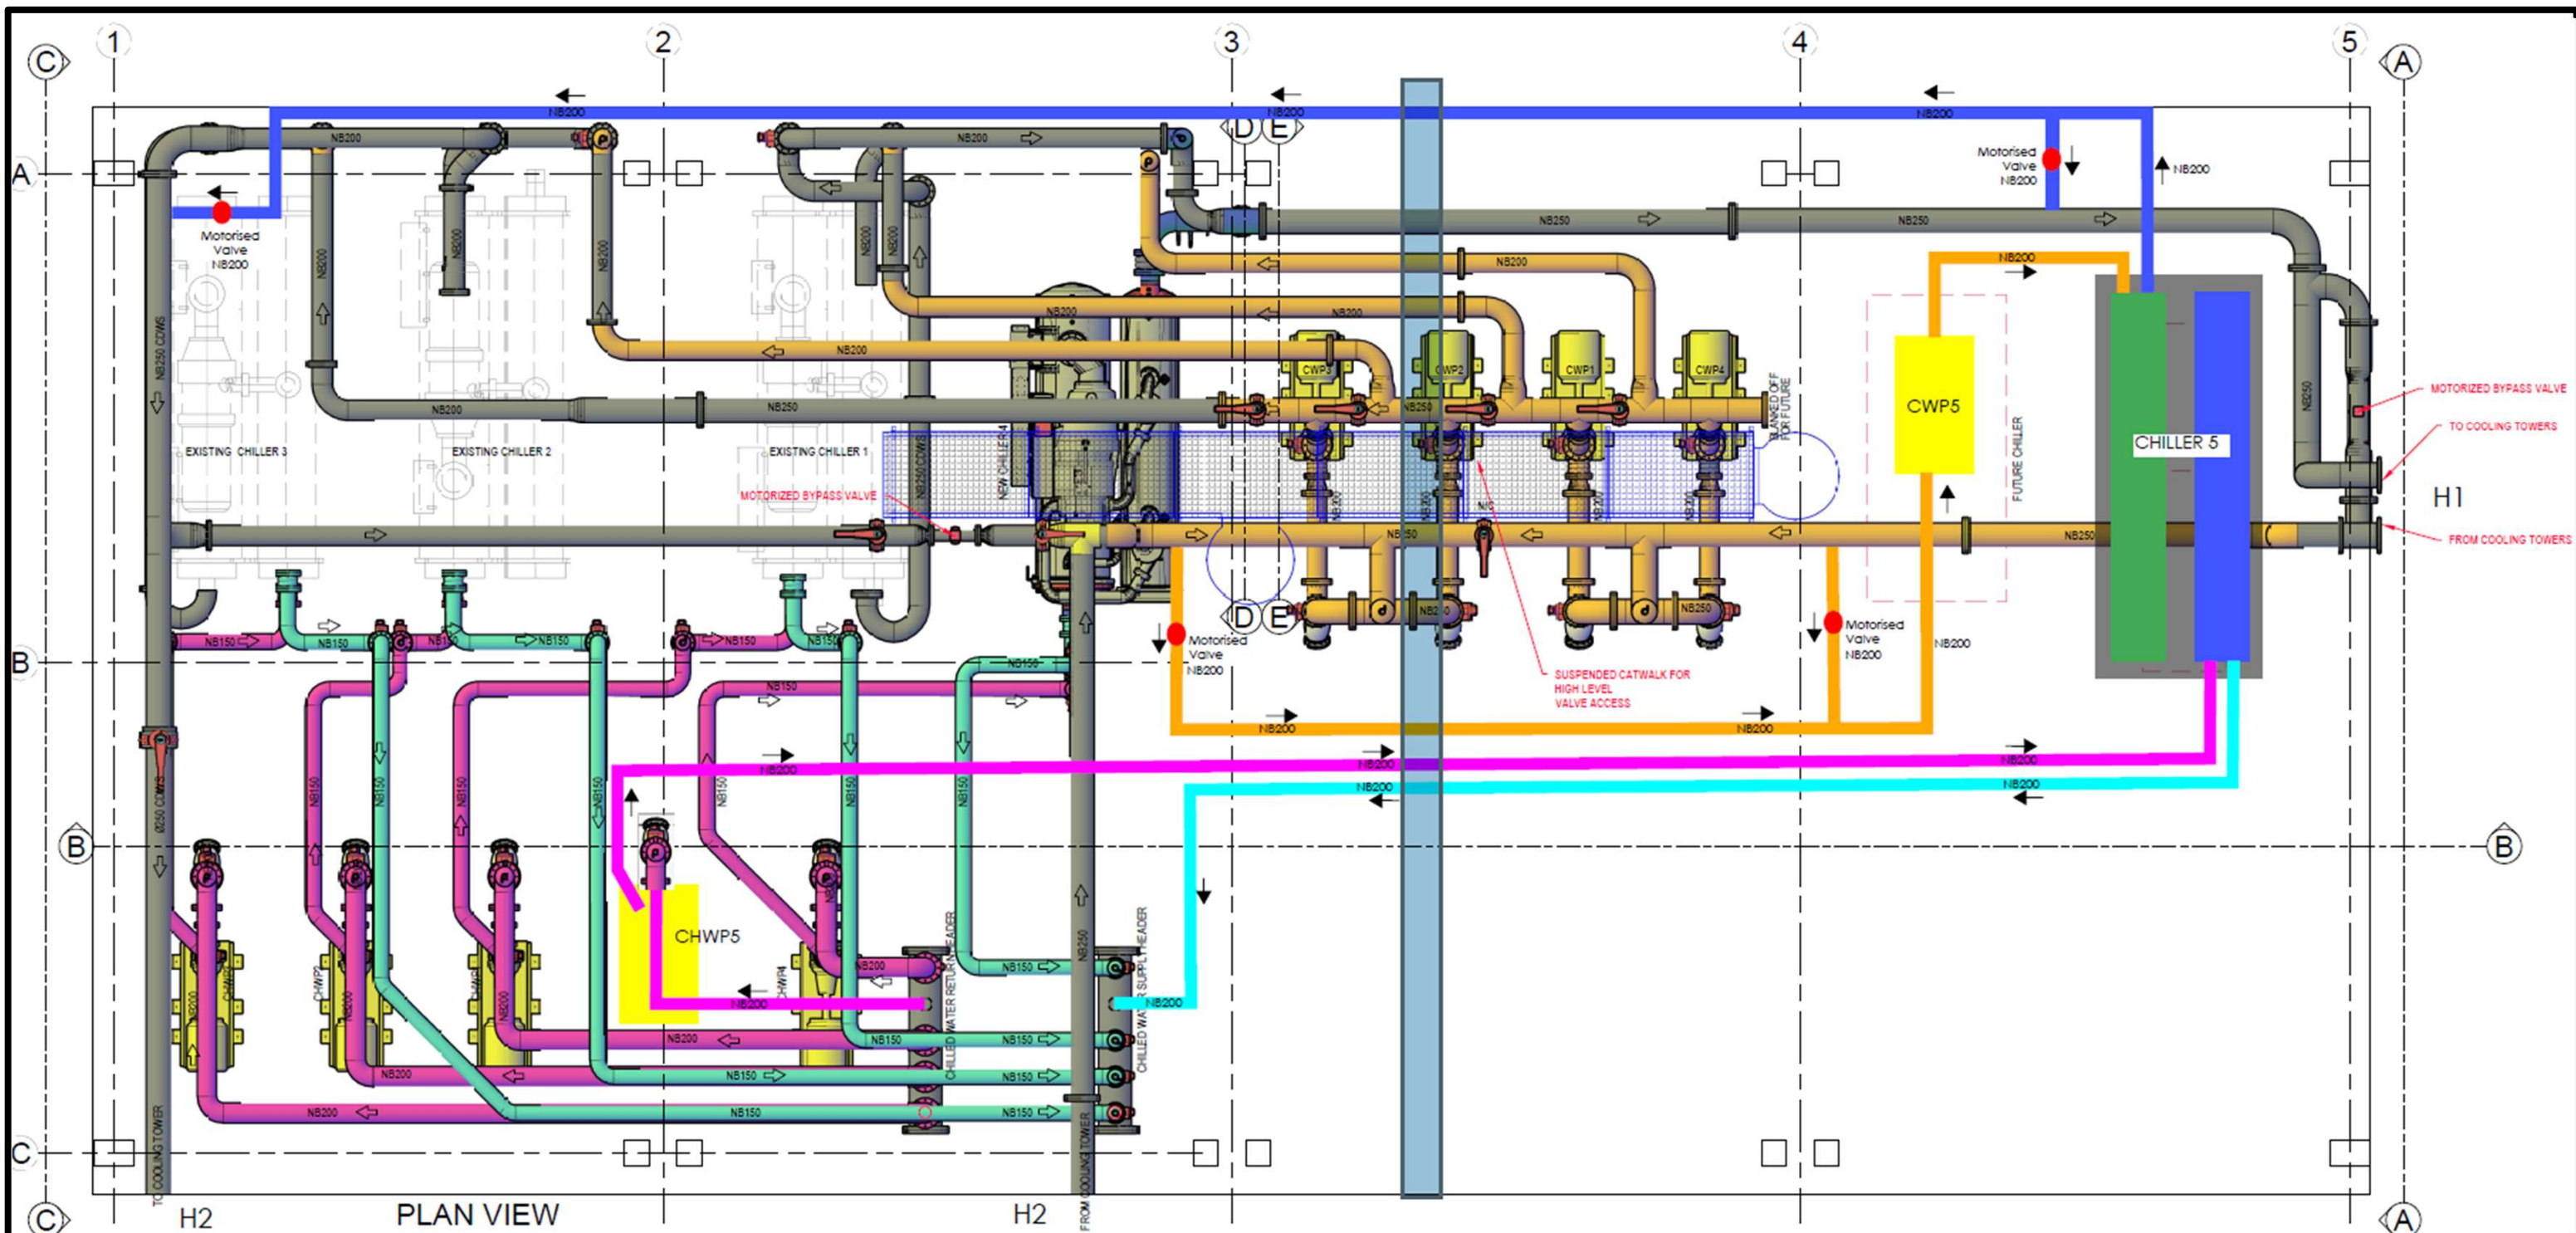

CONCEPTUAL DRAWING – NOT TO SCALE

This drawing is provided for tendering and pricing purposes only and represents a high-level conceptual arrangement. Dimensions, locations, levels, routing, and interfacing services shown are indicative only and have not been verified for construction.

The successful tenderer shall be responsible for carrying out all necessary site investigations, measurements, coordination with existing services, and the preparation of detailed design and shop drawings for review and approval prior to manufacture, procurement, or installation.

No construction work shall proceed based on this drawing alone.



**Western Cape
Government**
FOR YOU

Health and Wellness

Facilities & Infrastructure Management Groote Schuur Hospital Drawing 2 – Proposed additional 5th Chiller Connections

Rev.	Date	Description	By
A	27/7/2026	High-level concept proposal	I.P