


CORNER WITH BOX ANCHOR

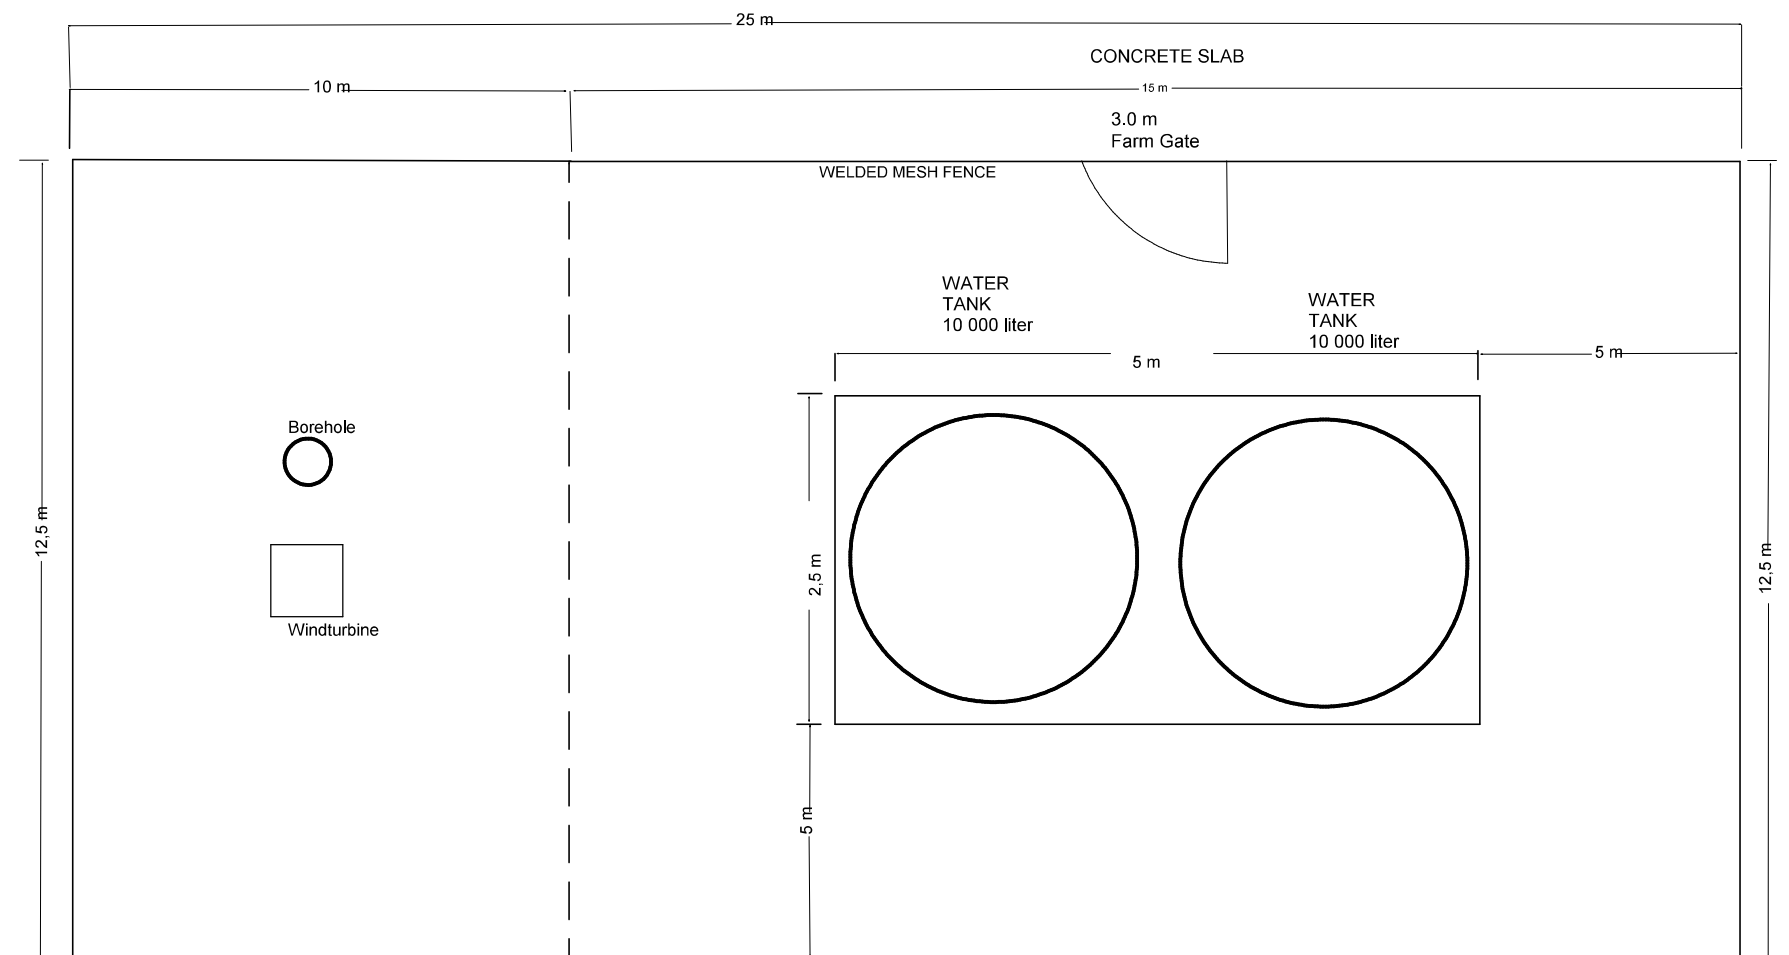

NO.	SPECIAL NOTES:	JPJ KOCH (CHIEF ENGINEER)	DEPARTMENT OF RURAL DEVELOPMENT AND AGRARIAN REFORM PROVINCE OF THE EASTERN CAPE	STOCK WATER SYSTEM		SCALE	INDEX NO.
				WATER TANKS TERRAIN FENCE		NTS	SCMM001/21/06
		DECEMBER 2020 (DATE APPROVED)	ENGINEERING SERVICES PRIVATE BAG X015 DOHNE ADI STUTTERHEIM 4930			A3 ORIGINAL	PLAN NO. SHEET 5 OF 5