

DRAWING REFERENCE

Drawing No.	Drawing Title


NOTES

DRAWING AMENDMENTS

No.	Amendment	Date	Appr.
1	ISSUED FOR : CONSTRUCTION	NOV 2021	TM

Designed E MUDAU	Date NOV 2021
Checked T RAPHALALANI	Date NOV 2021
Drawn E MUDAU	Date NOV 2021
Client appr.	Date

Consultant

  
**CONSULTING ENGINEERS**  
e-mail : takalani@nemorango.co.za  
(015) 295 2023 (015) 295 2024  
10A HANS VAN RENSBURG POLOKWANE 0950 10A HANS VAN RENSBURG POLOKWANE 0950

Impl. Agent

  
**THE MVULA TRUST**  
A leading developmental NGO  
  
LIMPOPO PROVINCE

Proj Name



CONSTRUCTION OF WATER & SANITATION INFRASTRUCTURE AT MODIBE SECONDARY SCHOOL IN LIMPOPO



Drawing Title



FD6  
WATER BORNE TOILET



Proj Number	Drawing No.
TMT-LPDE-2019/20-LPCL5-04	TMT-LPDE-2019/20-LPCL5-03-004



Scale	Rev No.
N.T.S.	0

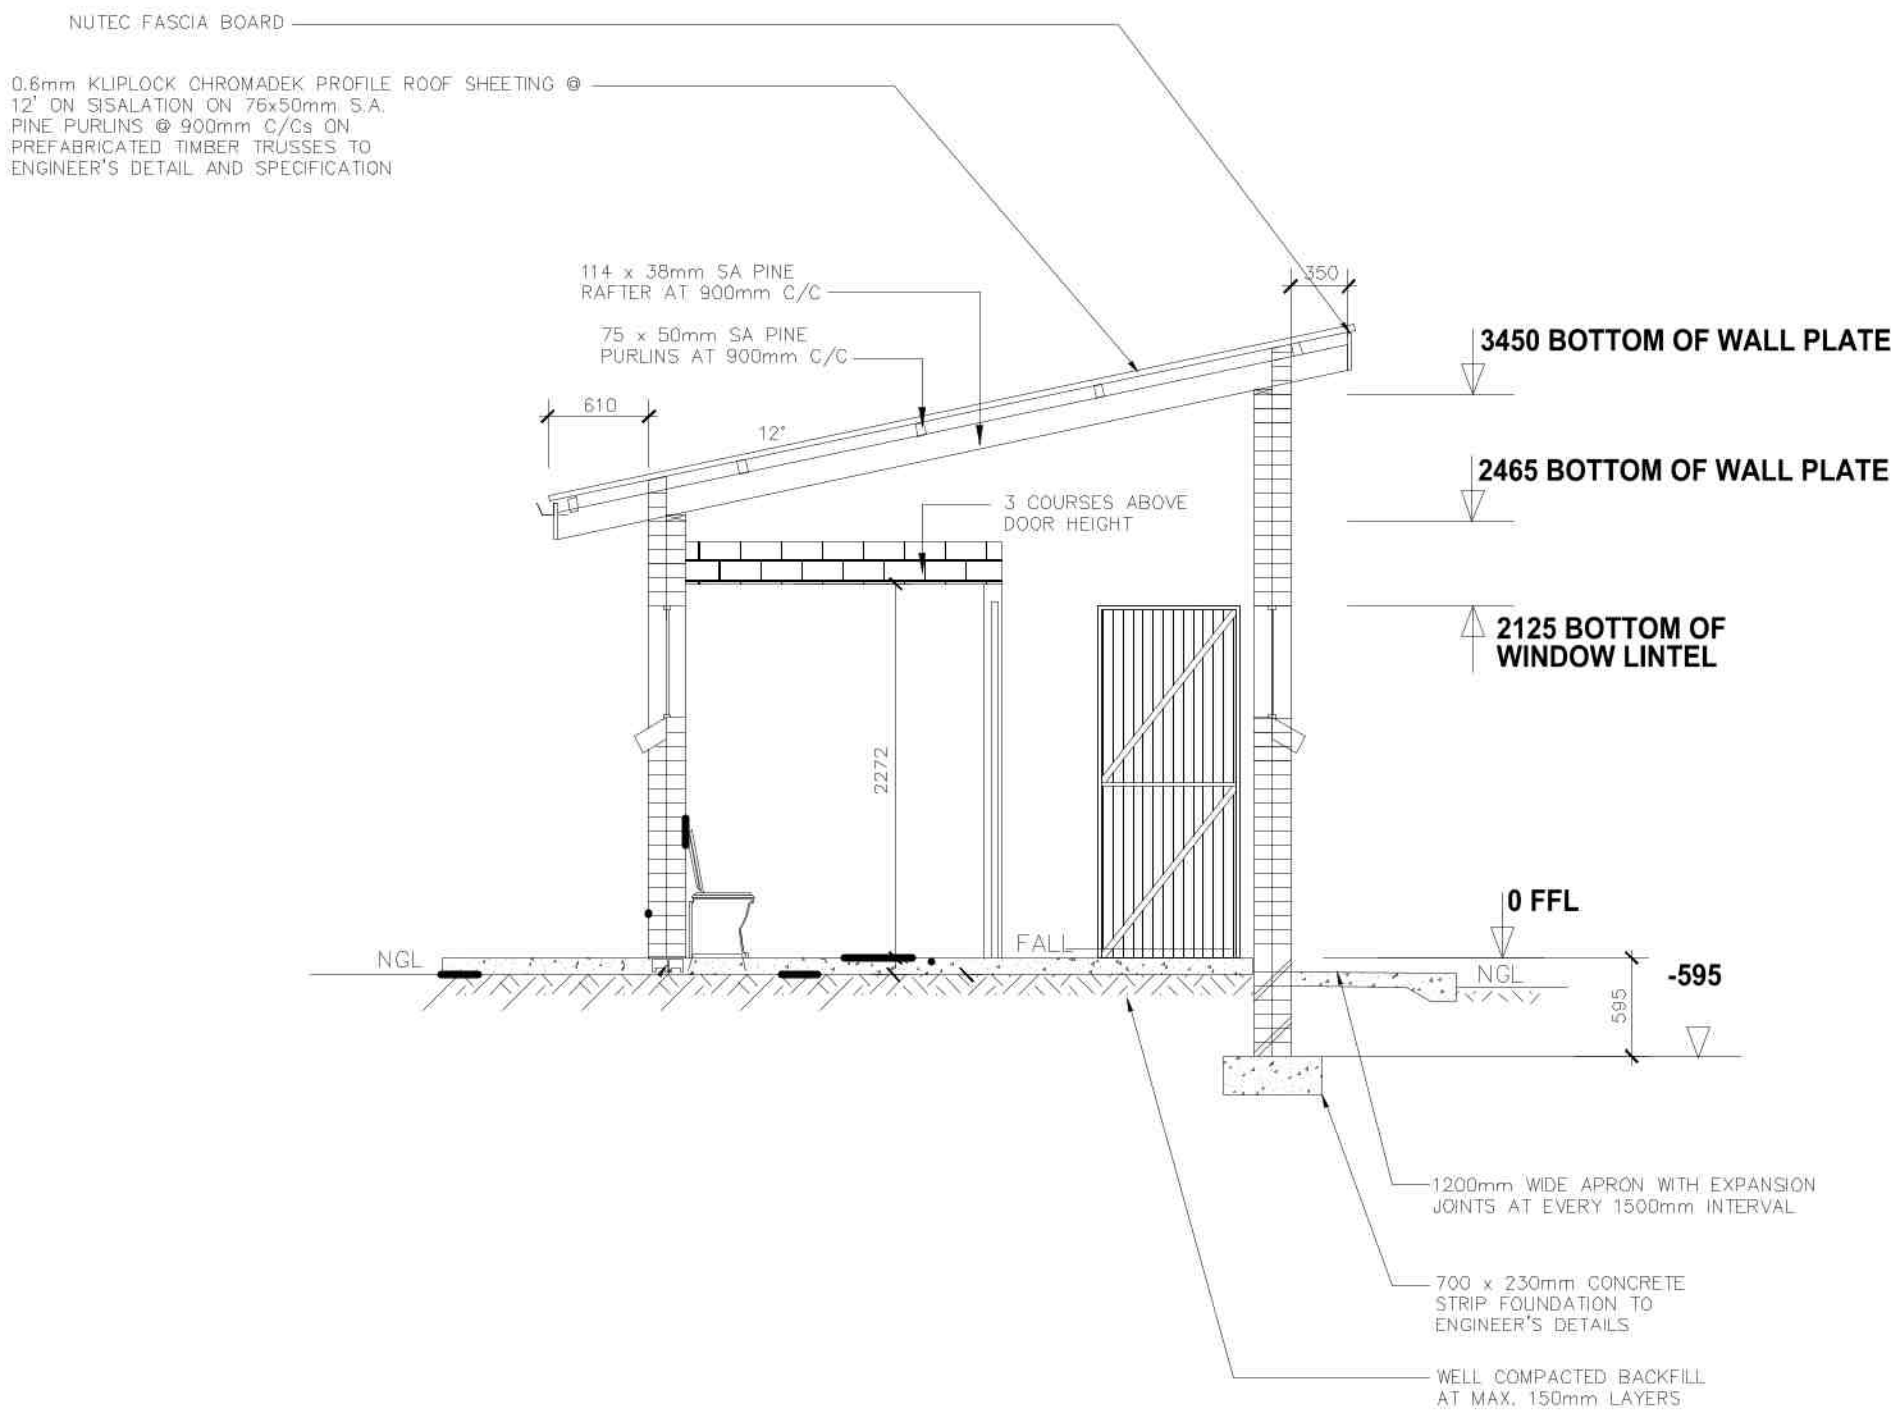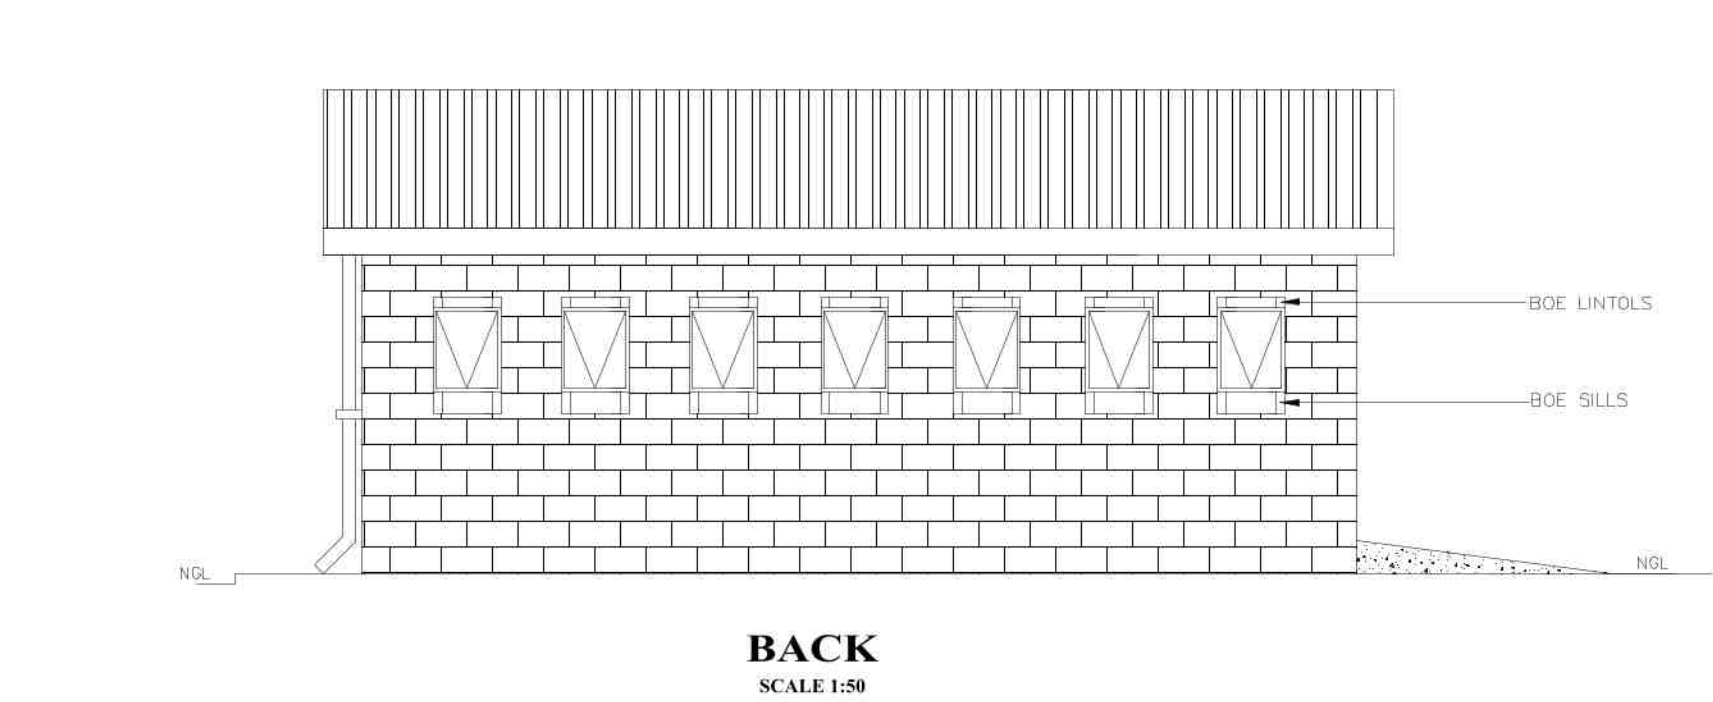


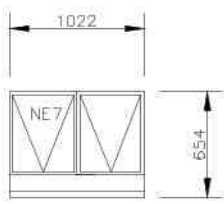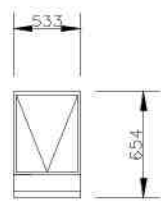WINDOW SCHEDULE		WINDOW SCHEDULE	
			
WINDOW NO.	N2	WINDOW NO.	N1
CATALOGUE	NE7	CATALOGUE	NE1
FRAME	1022 x 654mm HIGH STANDARD STEEL WINDOW FRAME	FRAME	533 x 654mm HIGH STANDARD STEEL WINDOW FRAME
FRAME FINISH	SPOT PRINING DEFECTS IN PRE-PRIME SURFACE WITH ZINC CHROMATE PRIMER & APPLY ONE UNIVERSAL UNDER COAT & TWO COATS EPWP GOLDEN BROWN GLOSS ENAMEL PAINT ON STEEL	FRAME FINISH	SPOT PRINING DEFECTS IN PRE-PRIME SURFACE WITH ZINC CHROMATE PRIMER & APPLY ONE UNIVERSAL UNDER COAT & TWO COATS EPWP GOLDEN BROWN GLOSS ENAMEL PAINT ON STEEL
GLAZING	6,28mm OBSCURE SAFETY GLASS	GLAZING	6,28mm OBSCURE SAFETY GLASS
NO. REQUIRED	4	NO. REQUIRED	8

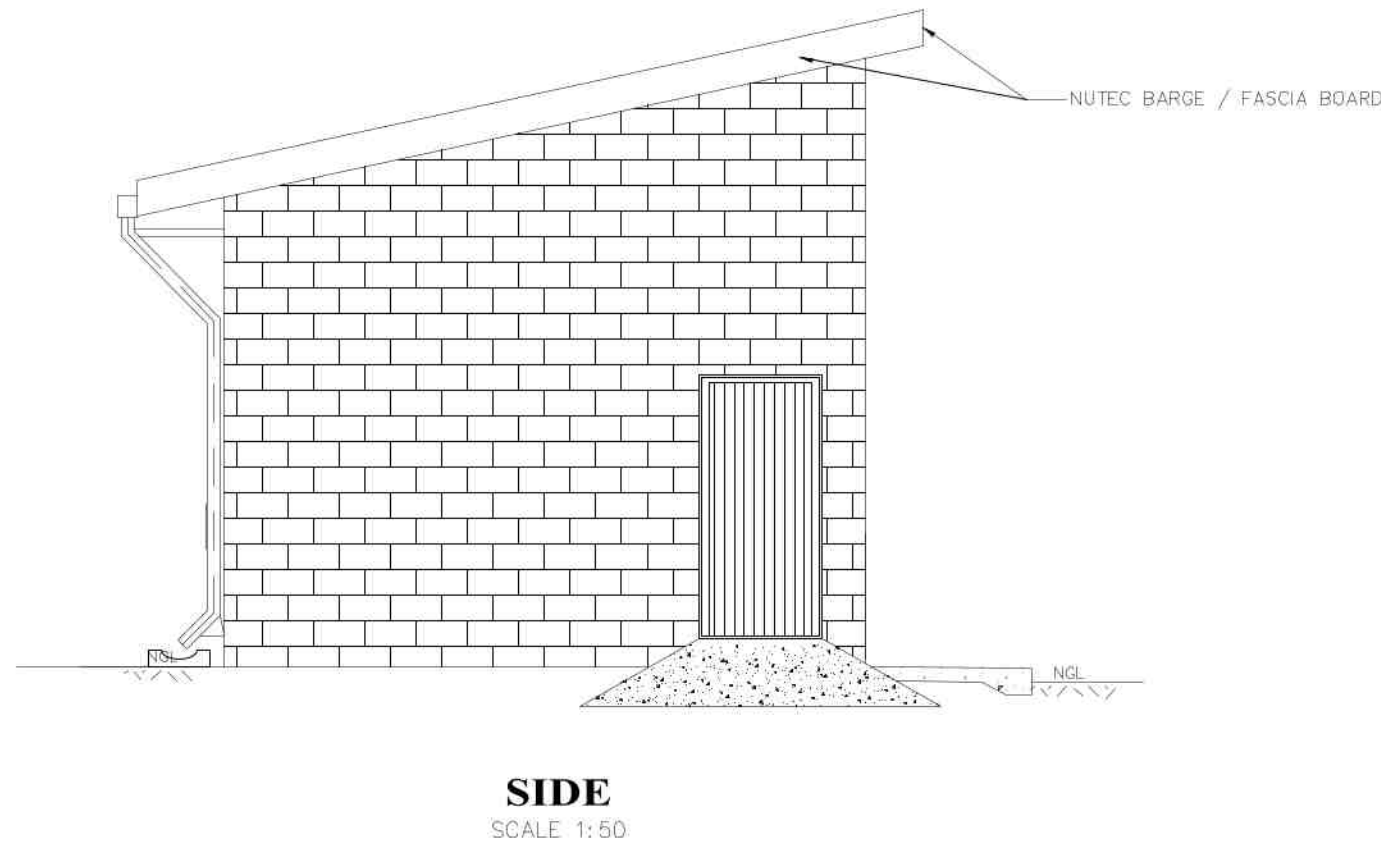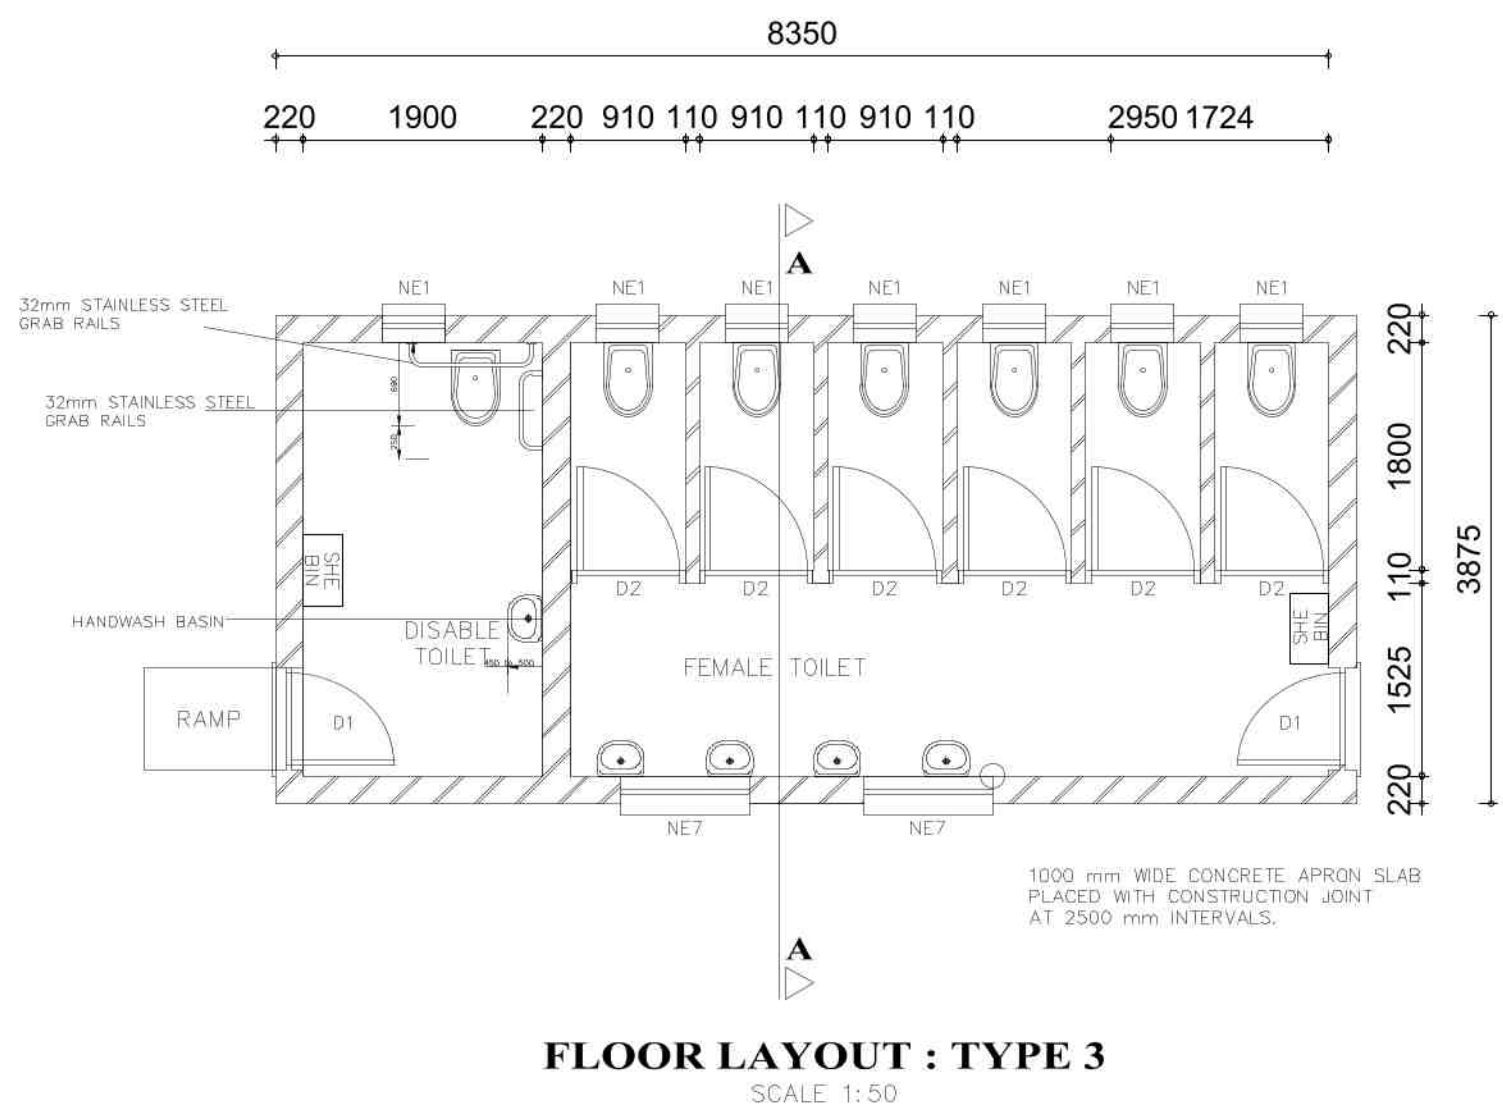

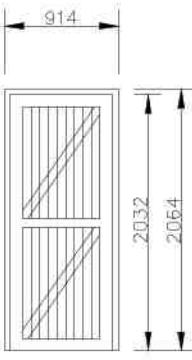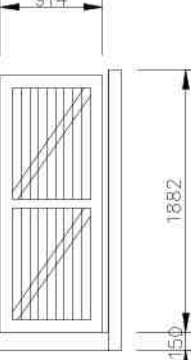ENTRANCE DOOR		CUBICLE DOOR	
			
SINGLE REBATE STEEL FRAME TO FIT 220mm WALL (D1)		FRAME TYPE	SINGLE REBATE STEEL DOOR FRAME - SIZE 834x53mm (FRAME UNDERCUT TO 150mm)
PRIME AND PAINT UNDERCOAT AND 2nd FINISHING COATS IN GLOSS ENAMEL COLOUR TBC		FRAME FINISH	PRIME AND PAINT UNDERCOAT AND 2 COATS- GLOSS ENAMEL - COLOUR TBC
44mm FRAMED LEDGED AND BRACED DOOR SIZE 813x2032mm INCLUDING EXTERNAL WEATHER BAR		DOOR LEAF	44mm FRAMED LEDGED EMERACED DOOR SIZE 813x2032mm (DOOR RAISE BY 150mm TO TOP OF FRAME
UNDER COAT AND MINIMUM 2 COATS GLOSS ENAMEL - COLOUR TBC		LEAF FINISH	UNDER COAT AND MINIMUM 2 COATS GLOSS ENAMEL - COLOUR TBC
3 LEVER MORTICE LOCK SET		LOOK	TOILET INDICATOR LOCK
100mm BRACE CABIN HOOK		IRONMONGERY	100mm CHROME PLATED "D" TYPE HANDLE 3 BY SOLID BRACE HINGES

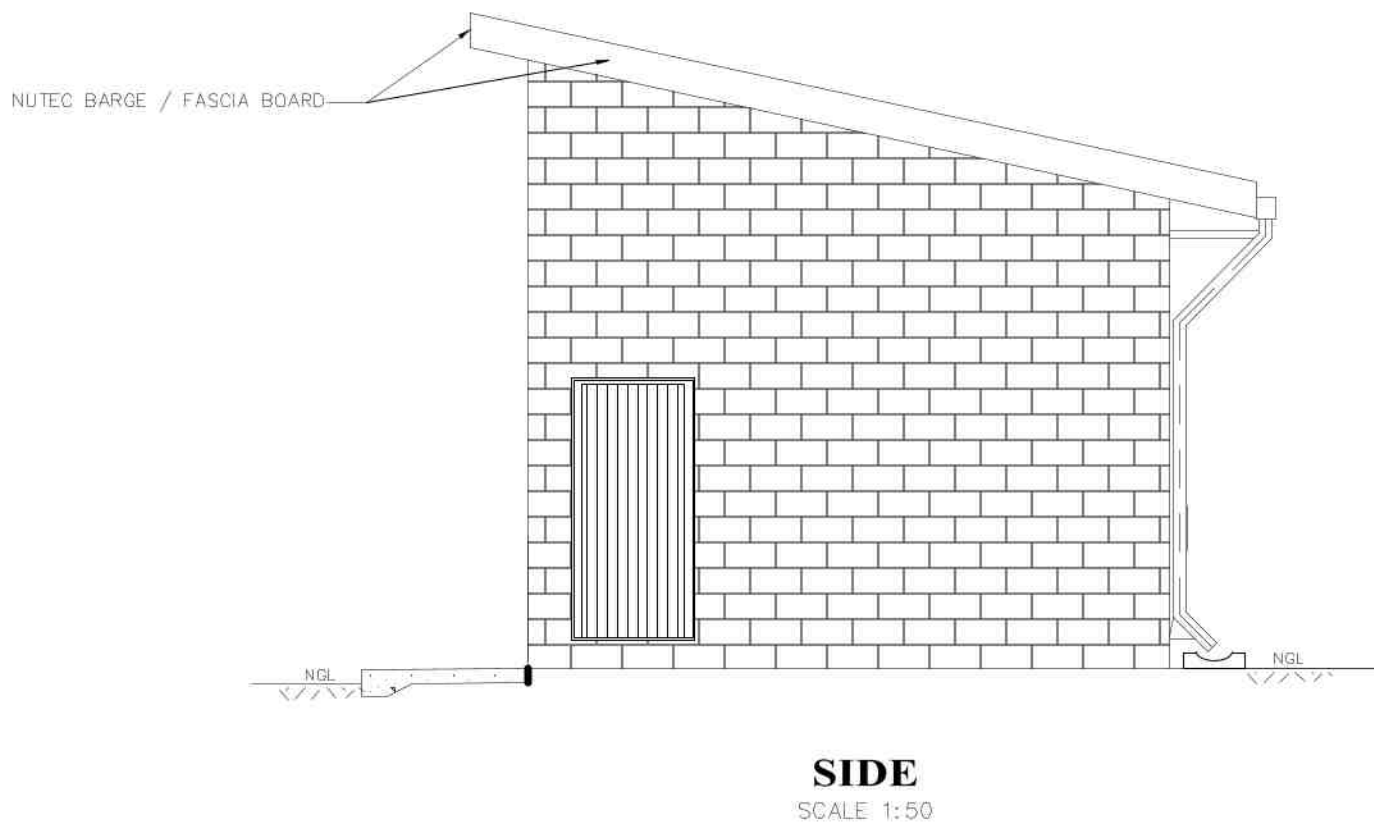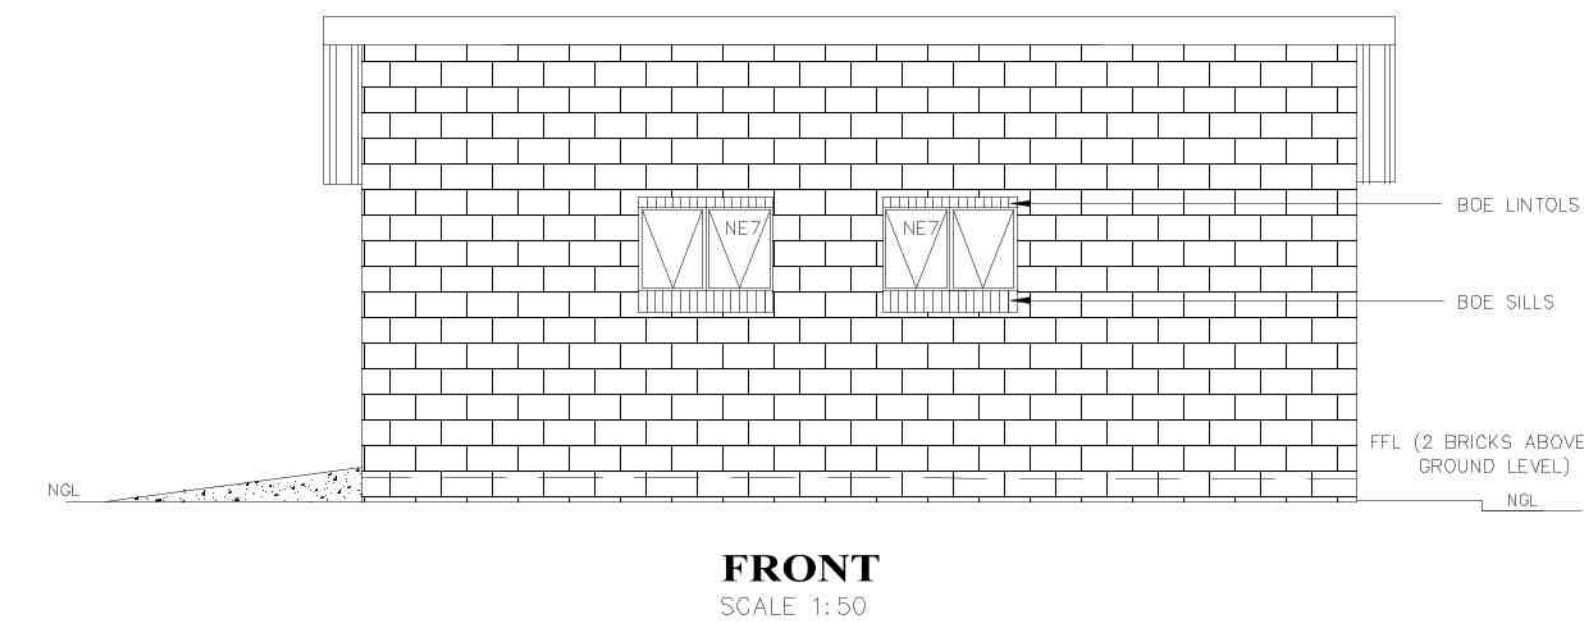

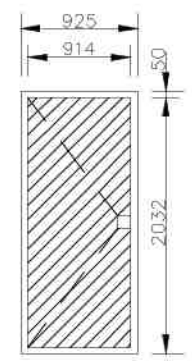BUGLAR DOOR	
	
TYPE G1	2' OFF
POSITION	EXTERNAL TOILET BLOCK
DOOR TYPE	PURPOSE MADE SQUARE HOLLOW SECTION MILD STEEL SECURITY GATE
DOOR FINISH	1'COAT ZINC CHROMATE PRIMER MINIMUM 2 x COATS GLOSS ENAMEL (EXTERNAL QUALITY)
FRAME	50x38x1 6mm M.S. RECTANGULAR HOLLOW SECTION FRAME
FRAME FINISH	1'COAT ZINC CHROMATE PRIMER MINIMUM 2 x COATS GLOSS ENAMEL (EXTERIOR QUALITY)
DOOR	38x28x1 6mm RECTANGULAR HOLLOW SECTION FRAME WITH 29x25x1 6 INTERMEDIATES AT 100mm CENTERS AT A 45° ANGLE COLOUR TBC
IRONMONGERY	SECURITY DOUBLE THROW DEAD LOCK (NO LATCH)

GENERAL NOTES:

- ALL WORK TO BE CARRIED OUT IN ACCORDANCE WITH THE NATIONAL BUILDING REGULATION AND SABS 0400 OF 1990
- CONTRACTOR TO READ ONLY FIGURED DIMENSION
- CONTRACTOR TO VERIFY ALL DIMENSION ON SITE BEFORE COMMENCING WITH ANY WORK.