



3600			
40	3520	40	
 MUNICIPAL INFRASTRUCTURE GRANT			
NORTH WEST PROVINCE			
MUNICIPAL INFRASTRUCTURE GRANT			
MIG PROJECT NUMBER:			
MIG PROJECT NAME: UPGRAADING OF RULAGANYANG, BOITEKO & TLHABOLOGANG STREETS FROM GRAVEL TO BLOCK PAVING IN TSWELELANG			
MIG PROJECT AMOUNT:			
			
		IMPLEMENTING AGENT	
		MAQUASSI HILLS LOCAL MUNICIPALITY	
			
		PROJECT MANAGERS CONSULTANT	
		NEP CONSULTING ENGINEERS	
CONTRACTOR (LOGO)		CONTRACTOR	
		CONTRACTOR NAME	
40		40	
1160		630	1690

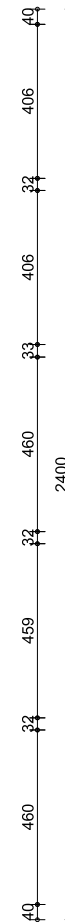

- NOTES:**
- Discription in Italics must be adjusted to suite project details
 - Type face to be used shall be Helvetica Medium
 - Colour of lettering AS INDICATED
 - LETTERS TO BE CAPITALISED
 - Background of board to be WHITE
 - ALL borders & lines to be MIDDLE BLUE
 - Colour for logos to be AS PER RESPECTIVE
 - All paint used should match Ref. 290 Acrylic Road Sign Paint.
 - For details of structure refer to consultants specifications.
 - All lettering to be painted on. Stick-on labels will NOT be permitted.

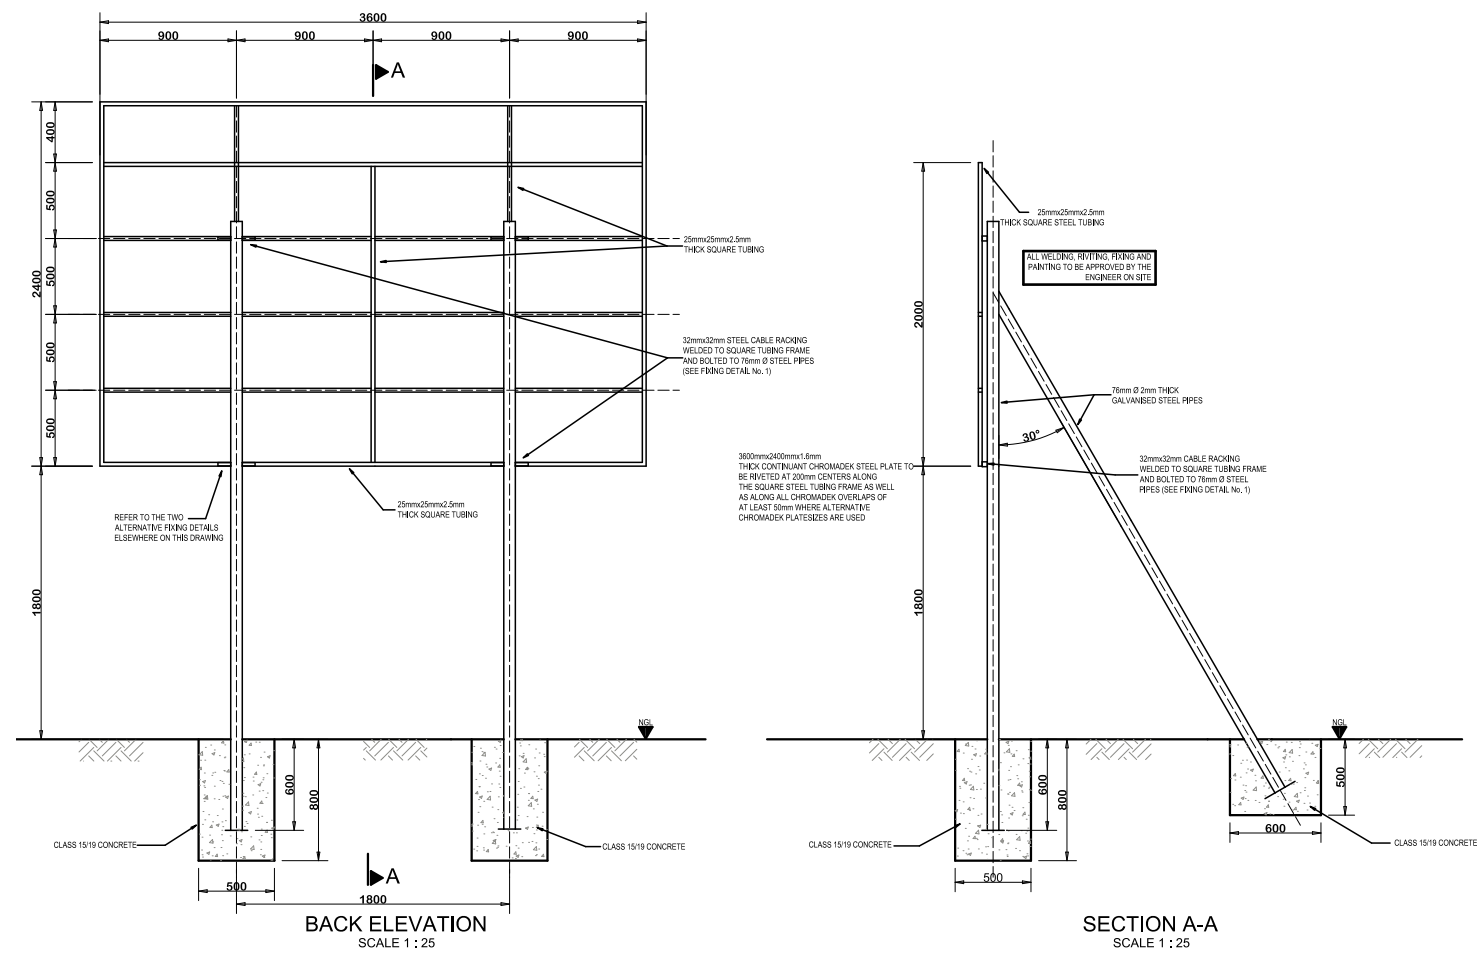



embrace diversity

AMENDMENTS			
No.	DATE	BY	DESCRIPTION

NOTES

REFERENCE DRAWINGS

PLAN Nr.	DESCRIPTION

NEP CONSULTING ENGINEERS
PR. ENG: P.F.ERNST
PR.NR: 740593

SIGNATURE:

PRINT ISSUED ON



SA, P.O. Box 2032
Klerksdorp, 2570
T : +27 18 421 800
E : info@nepgroup.co.za
Head Office situated between
Klerksdorp and Wolmaranstad
At Bona Bona

CONSULTING ENGINEERS

nepgroup.co.za RESULTDRIVEN

CLIENT

PROJECT

UPGRADING OF RULAGANYANG, BOITEKO & TLHABOLOGANG STREETS FROM GRAVEL TO BLOCK PAVING IN TSWELELANG

IMPLEMENTING AGENT:

MAQUASSI HILLS LOCAL MUNICIPALITY

DRAWING TITLE

PROJECT NAME BOARD

DESIGN	DATE	DRAWN	DATE
PM	7-2022	PM	7-2022

SURVEYED	DATE	CHECKED	DATE
	7-2022	PF. ERENST	7-2022

SCALE as shown

DRAWING No.

NW404/12/53/9

AMENDMENT No.