
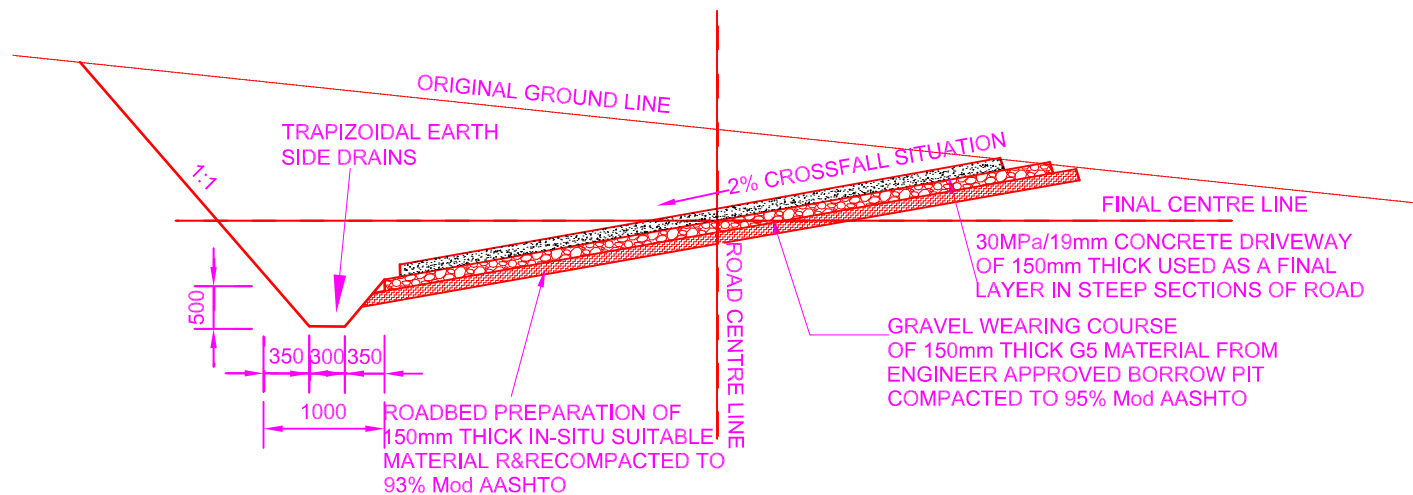


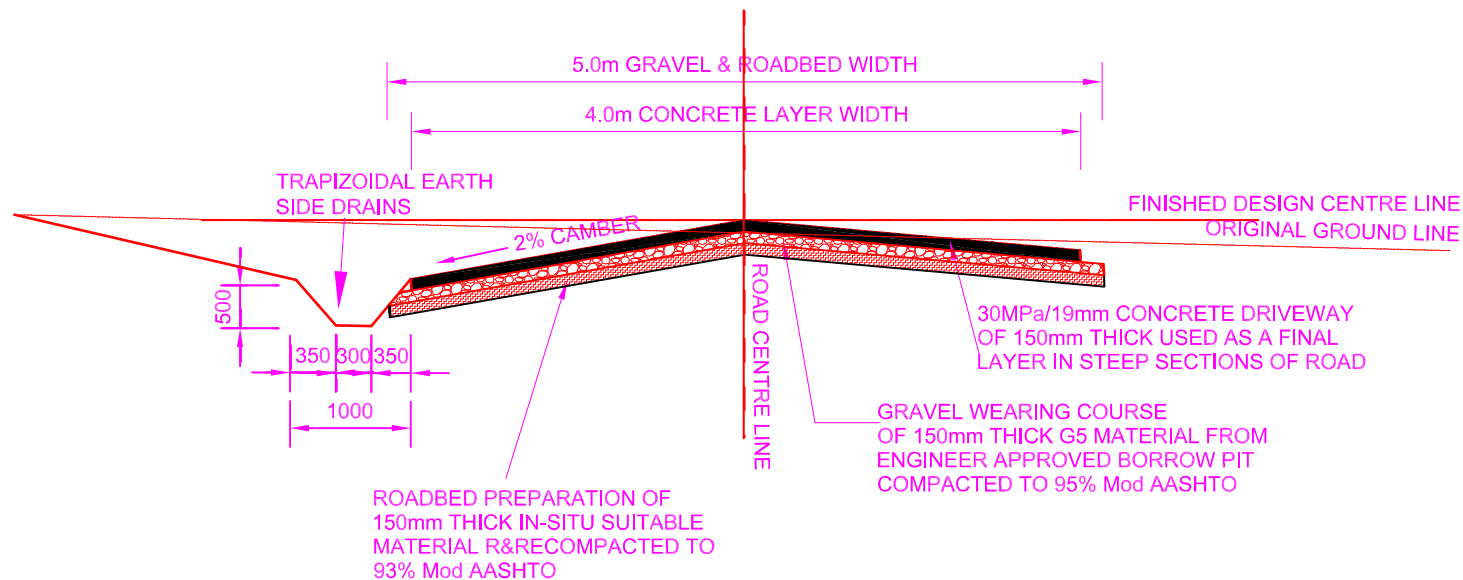

TYPICAL CONCRETE ROAD CROSS SECTION

N.T.S

CLEINT AND ENGINEERS

UMZIMVUBU MUNICIPALITY

Province of the Eastern Cape
PRIVATE BAG 5090
MOUNT FRERE 55100
TEL: (039) 2551080
2551553



PROJECT			DESCRIPTION: TYPICAL GRAVEL ROAD CROSS SECTION-CONCRETE SURFACED	
DESIGNED	DRAWN	DATE	APPROVED:	
PROJECT No	DRG No	PAGE	REVISION	REVISION DATE