
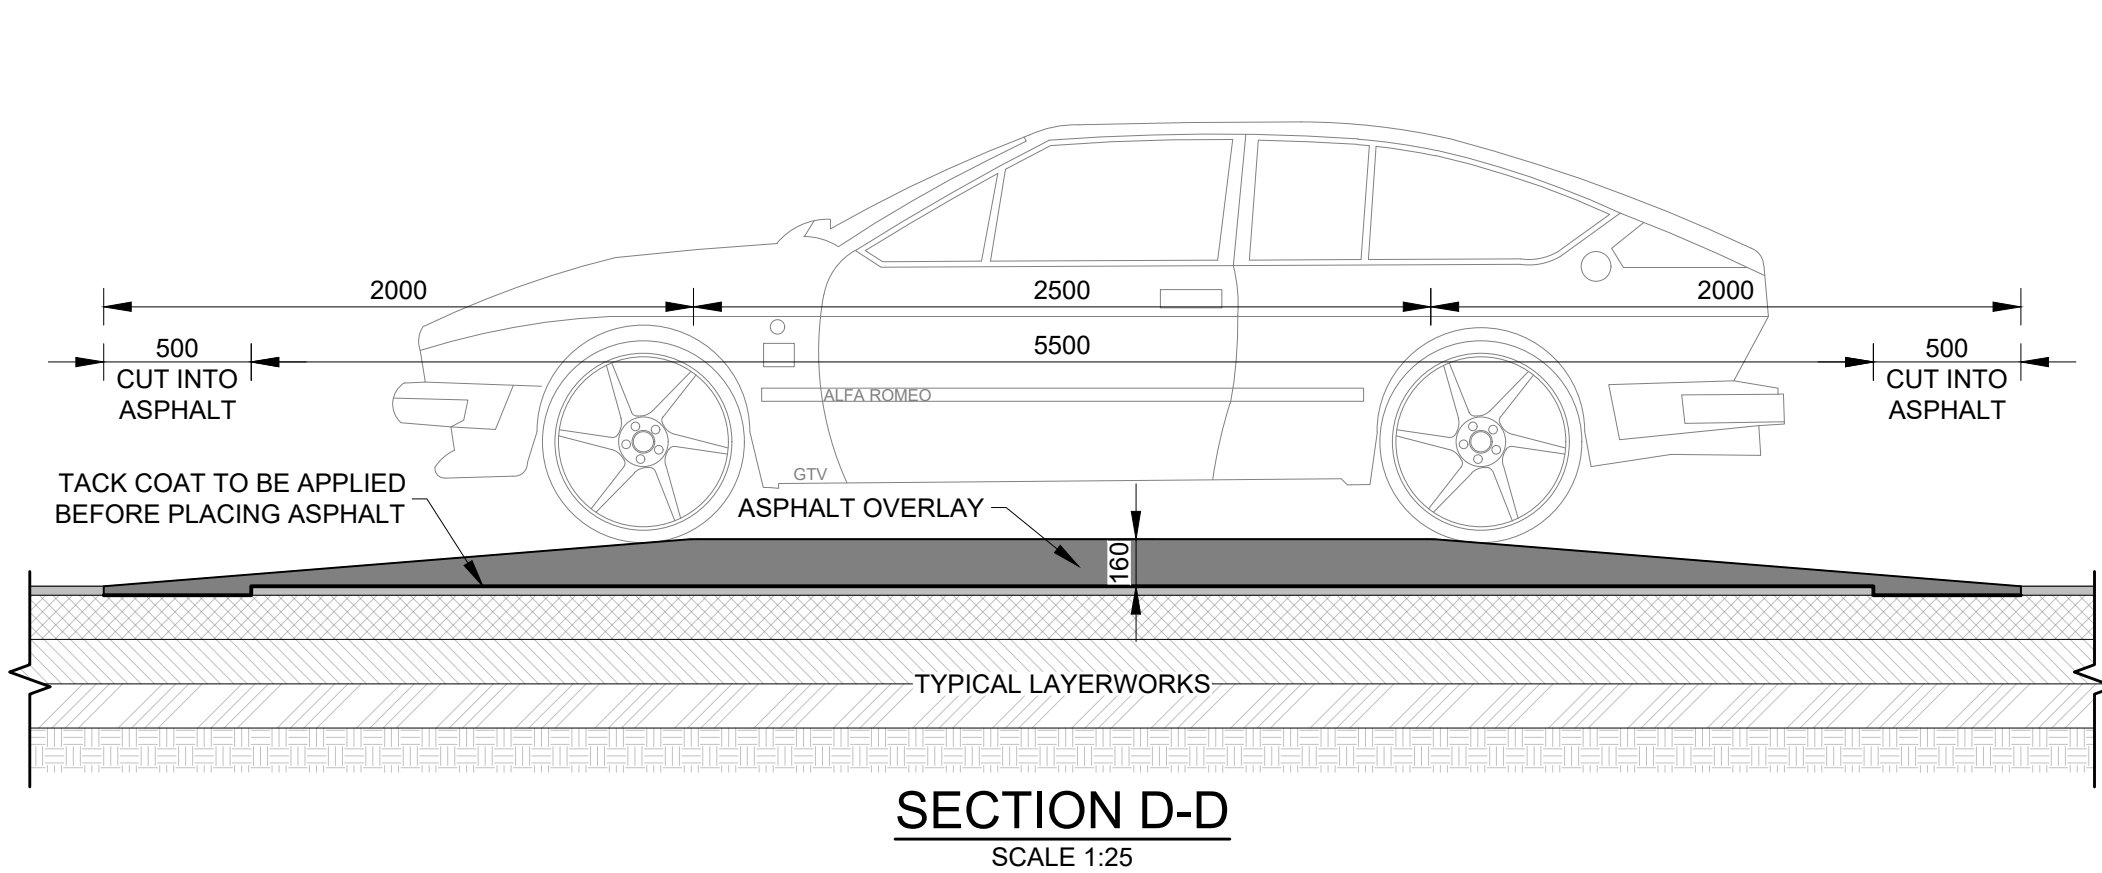
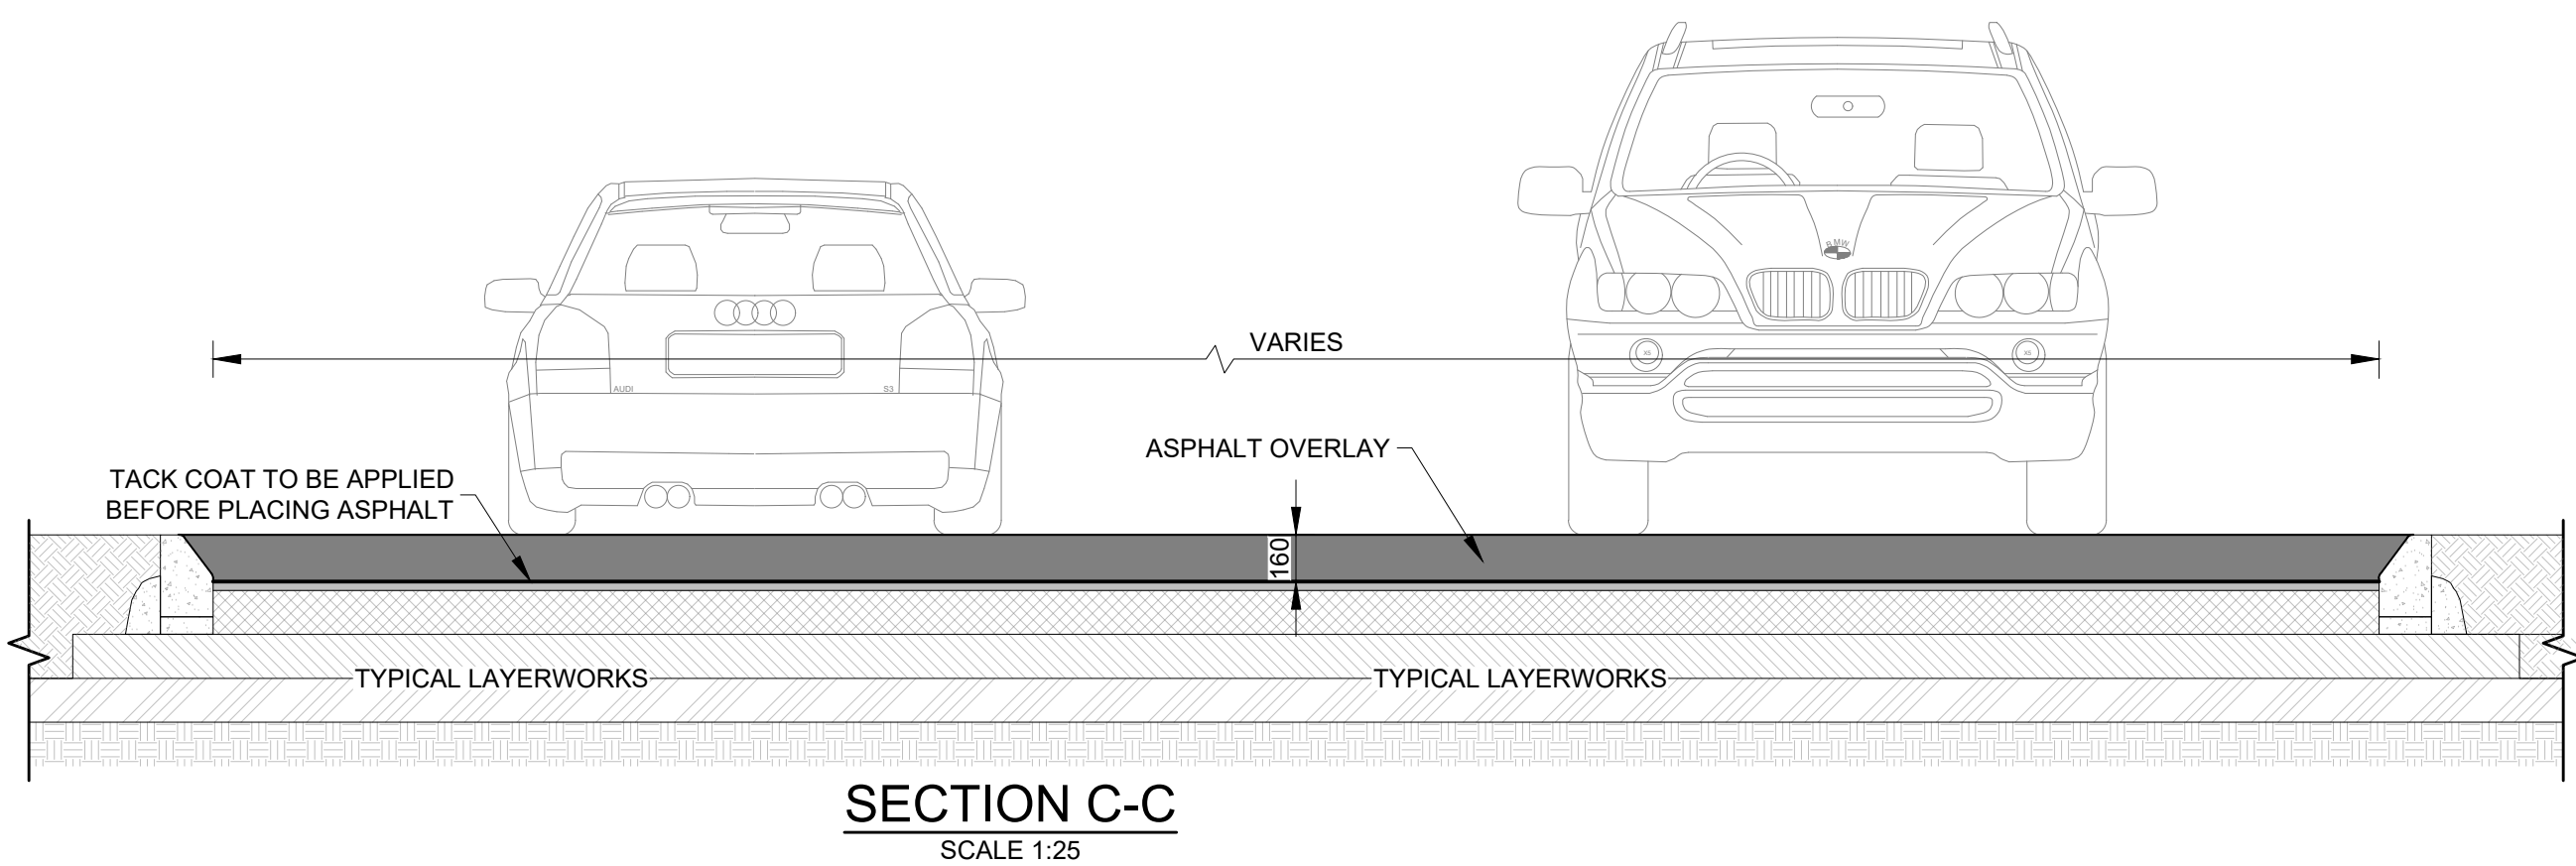
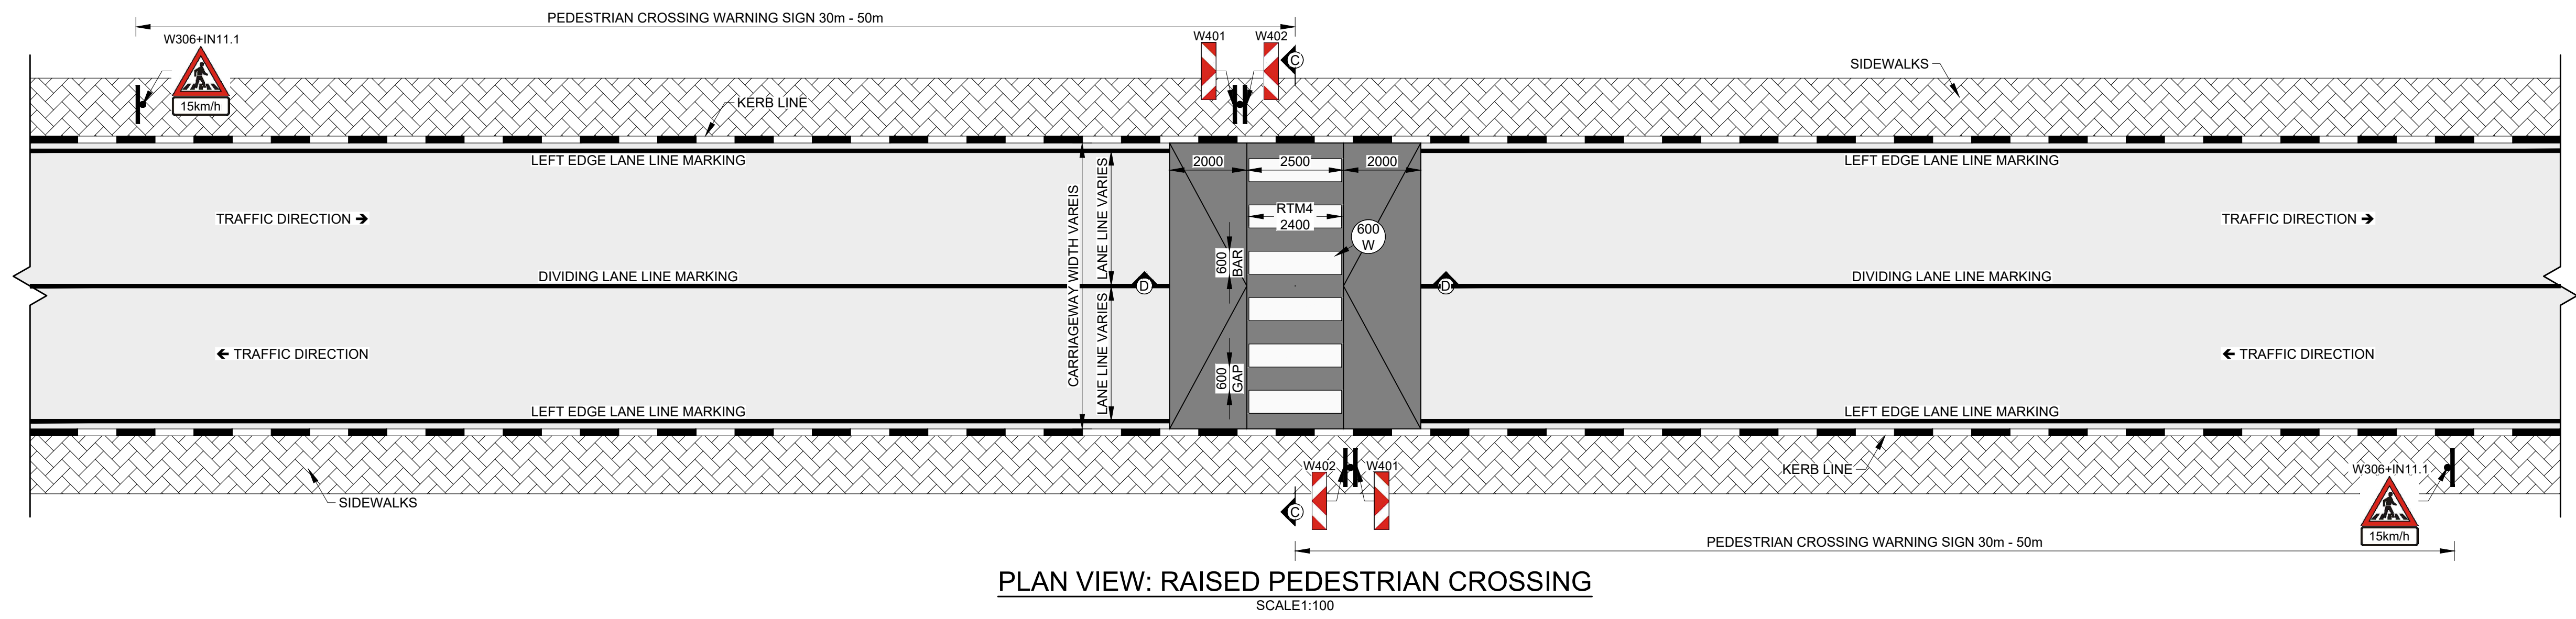
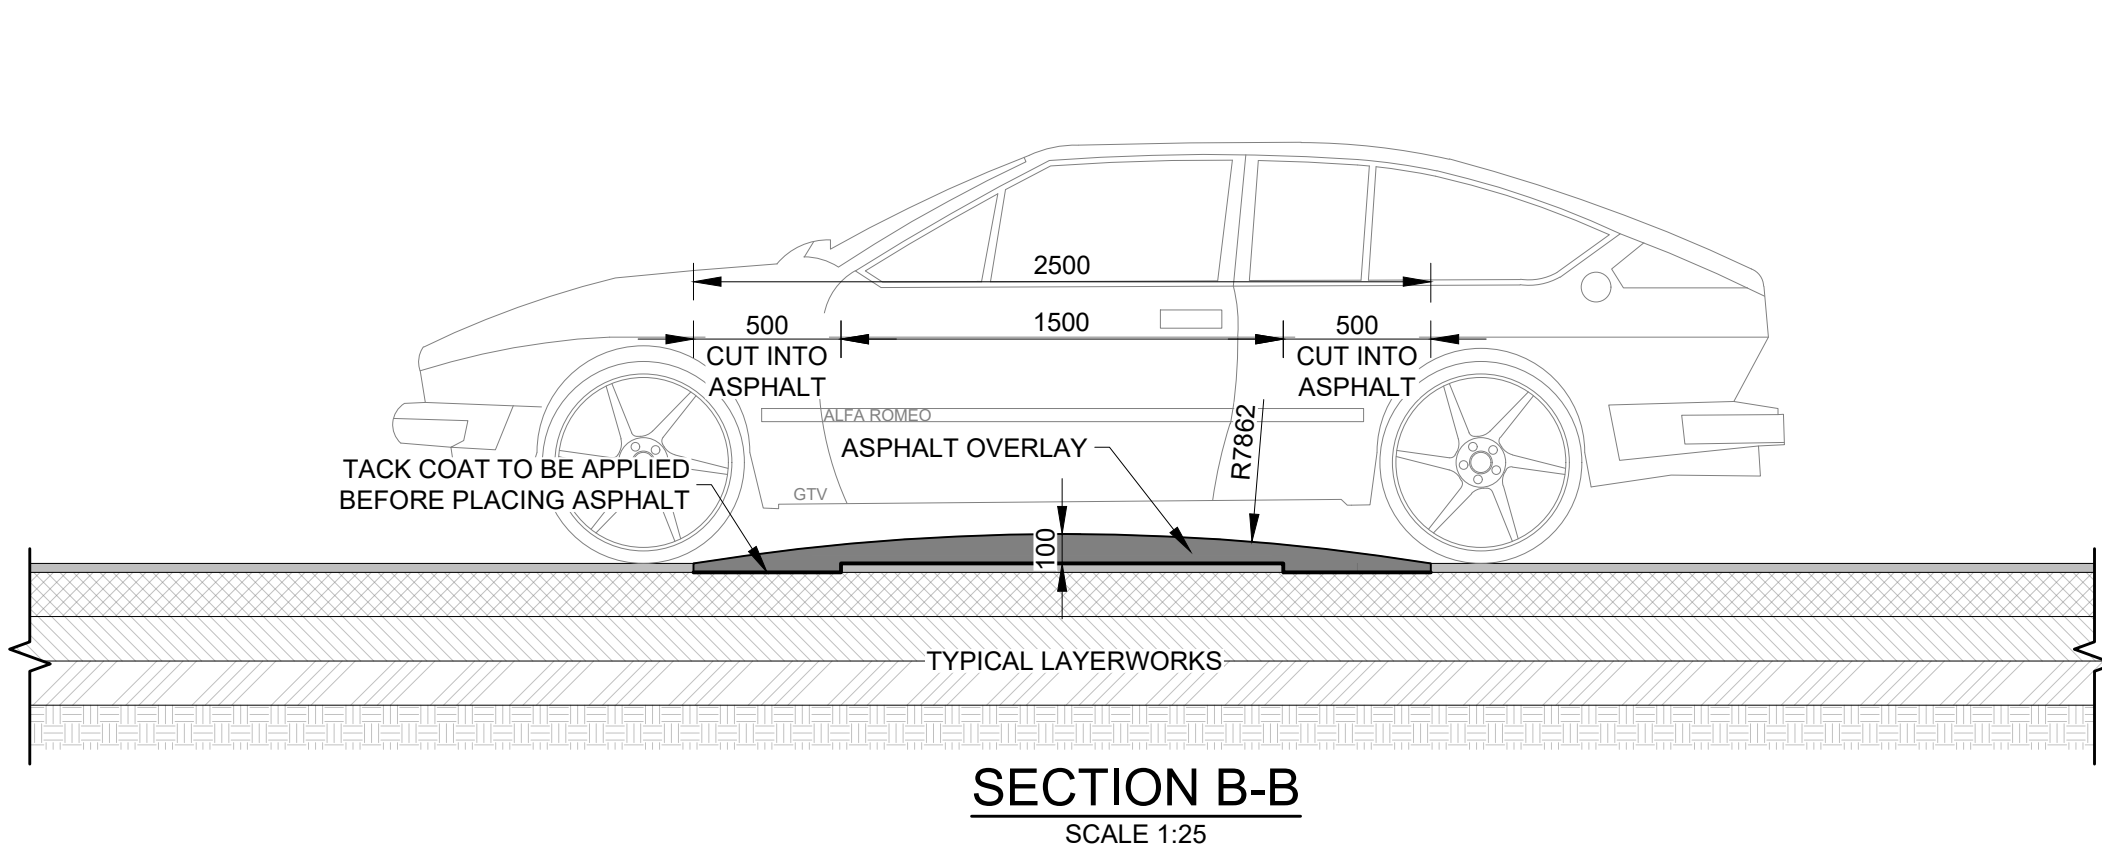
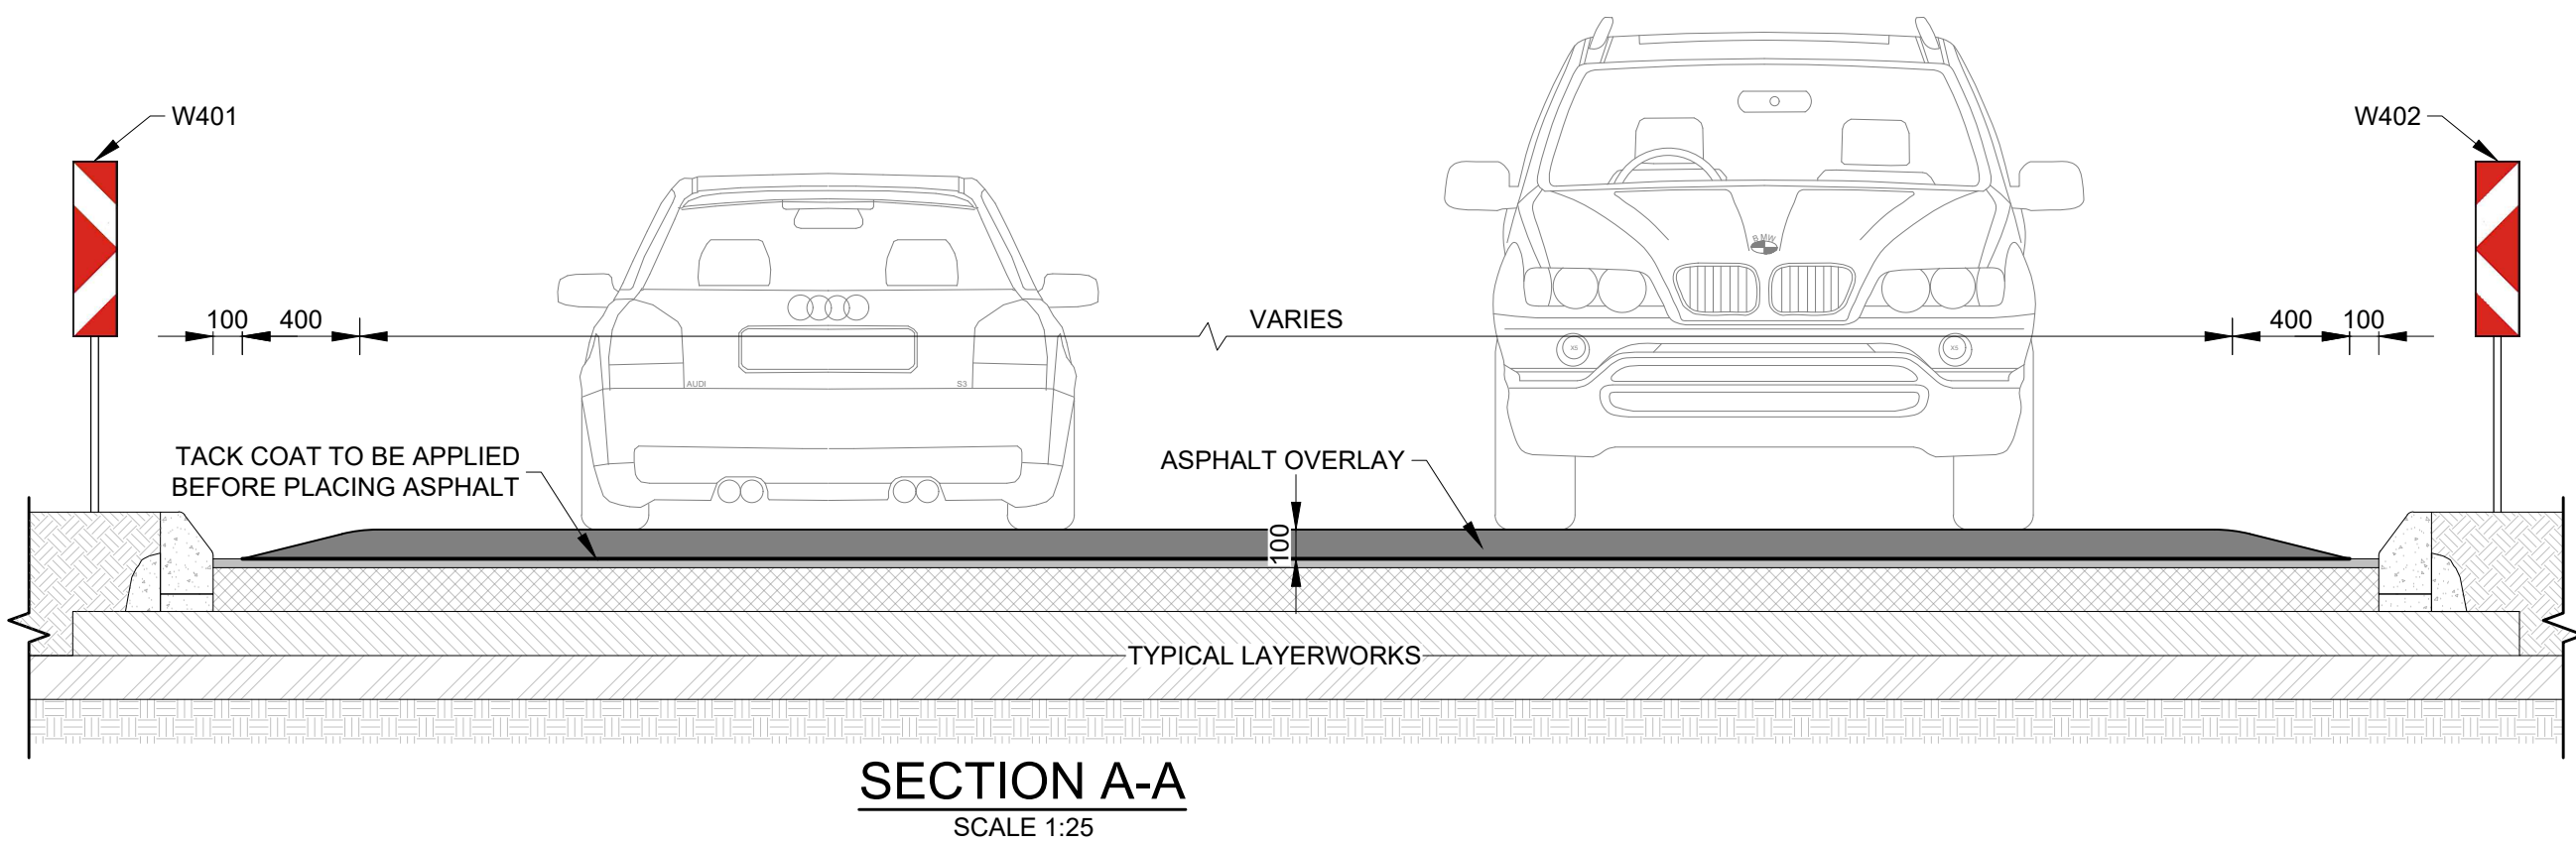
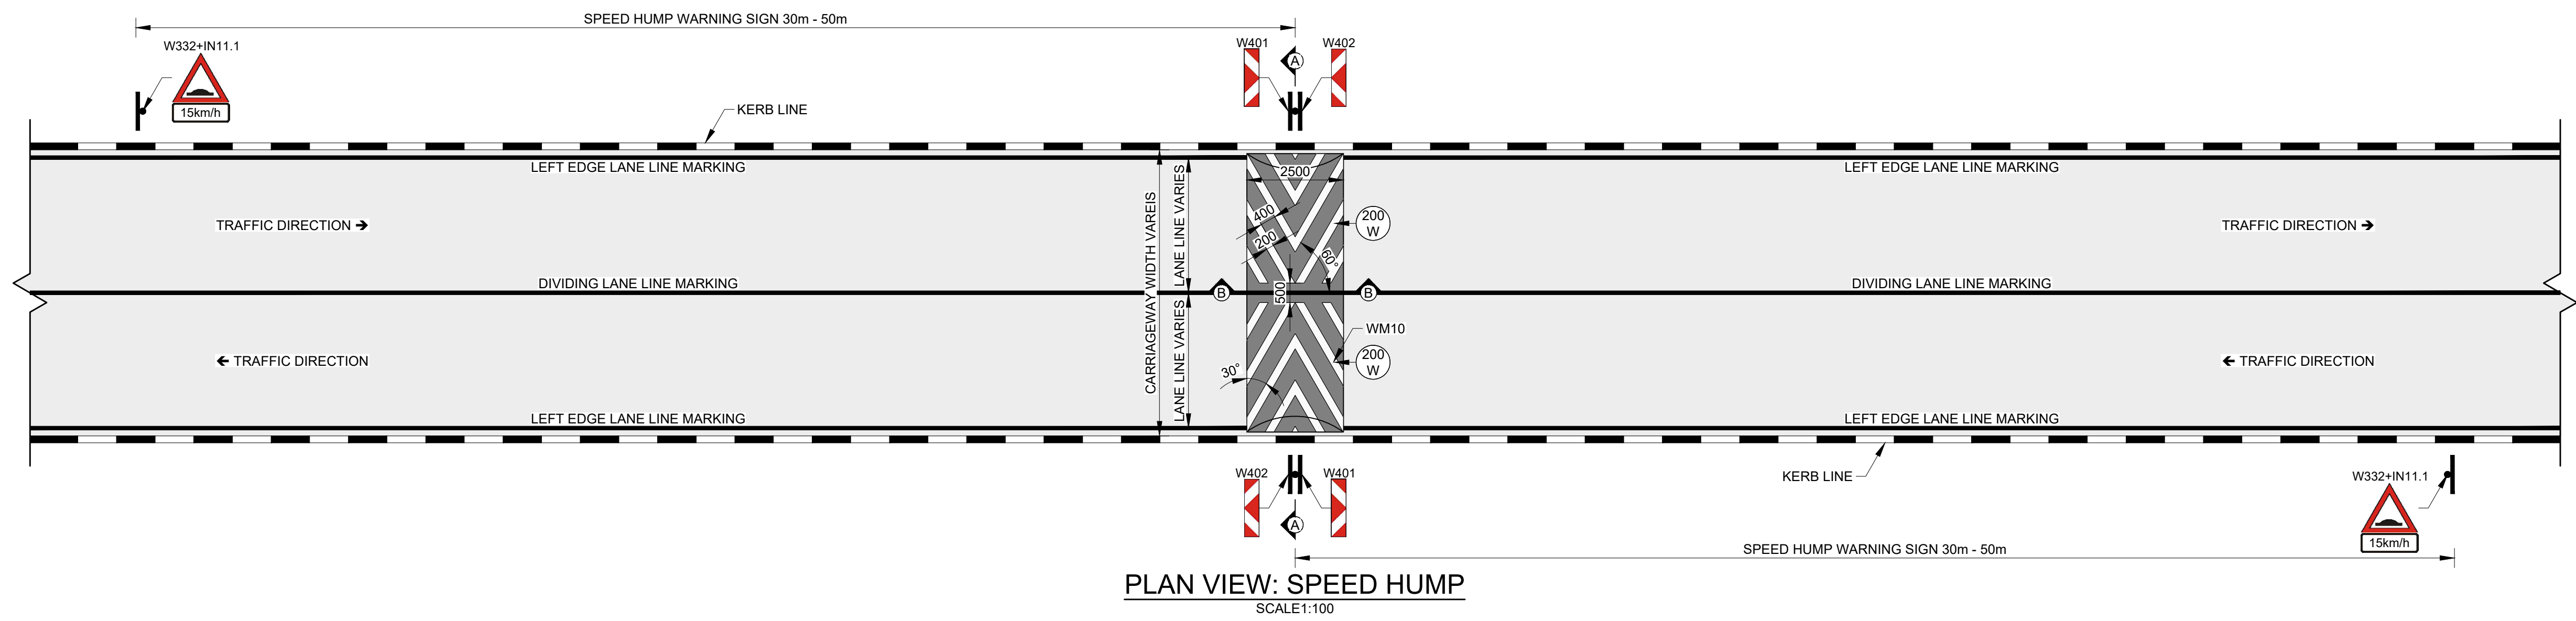
 


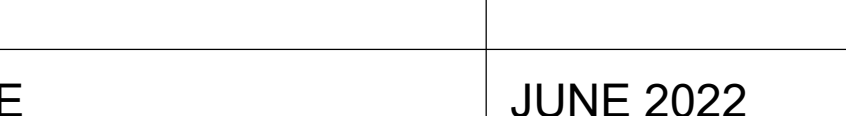

REVISIONS				CLIENT: 	PROJECT: MATSAFENI KAAPSCHEHOOP BUS ROUTE	TITLE: DETAILS: SPEED HUMP AND RAISED PEDESTRIAN CROSSING DETAILS	LIHUZU PROJECTS(LTD) LTD UNIT NO.45.2 CENTRAL PARK 12 SUIKERRIET STREET NELSPRUIT 1201 TEL: 013 744 6070 Email: lihuzuprojects@gmail.com		SCALE	AS SHOWN	DRAWING NUMBER LIH202223/R/6/010	REV 00
REV	BY	DATE	DESCRIPTION						DATE	JUNE 2022		
0	V.N	11/2022	FOR APPROVAL						DESIGNED:	MP. LUBISI		
									DRAWN:	T MHLONGO		
									CHECKED:	L.S MTHETHWA		
									APPROVED:	S.T NKABINDE		