

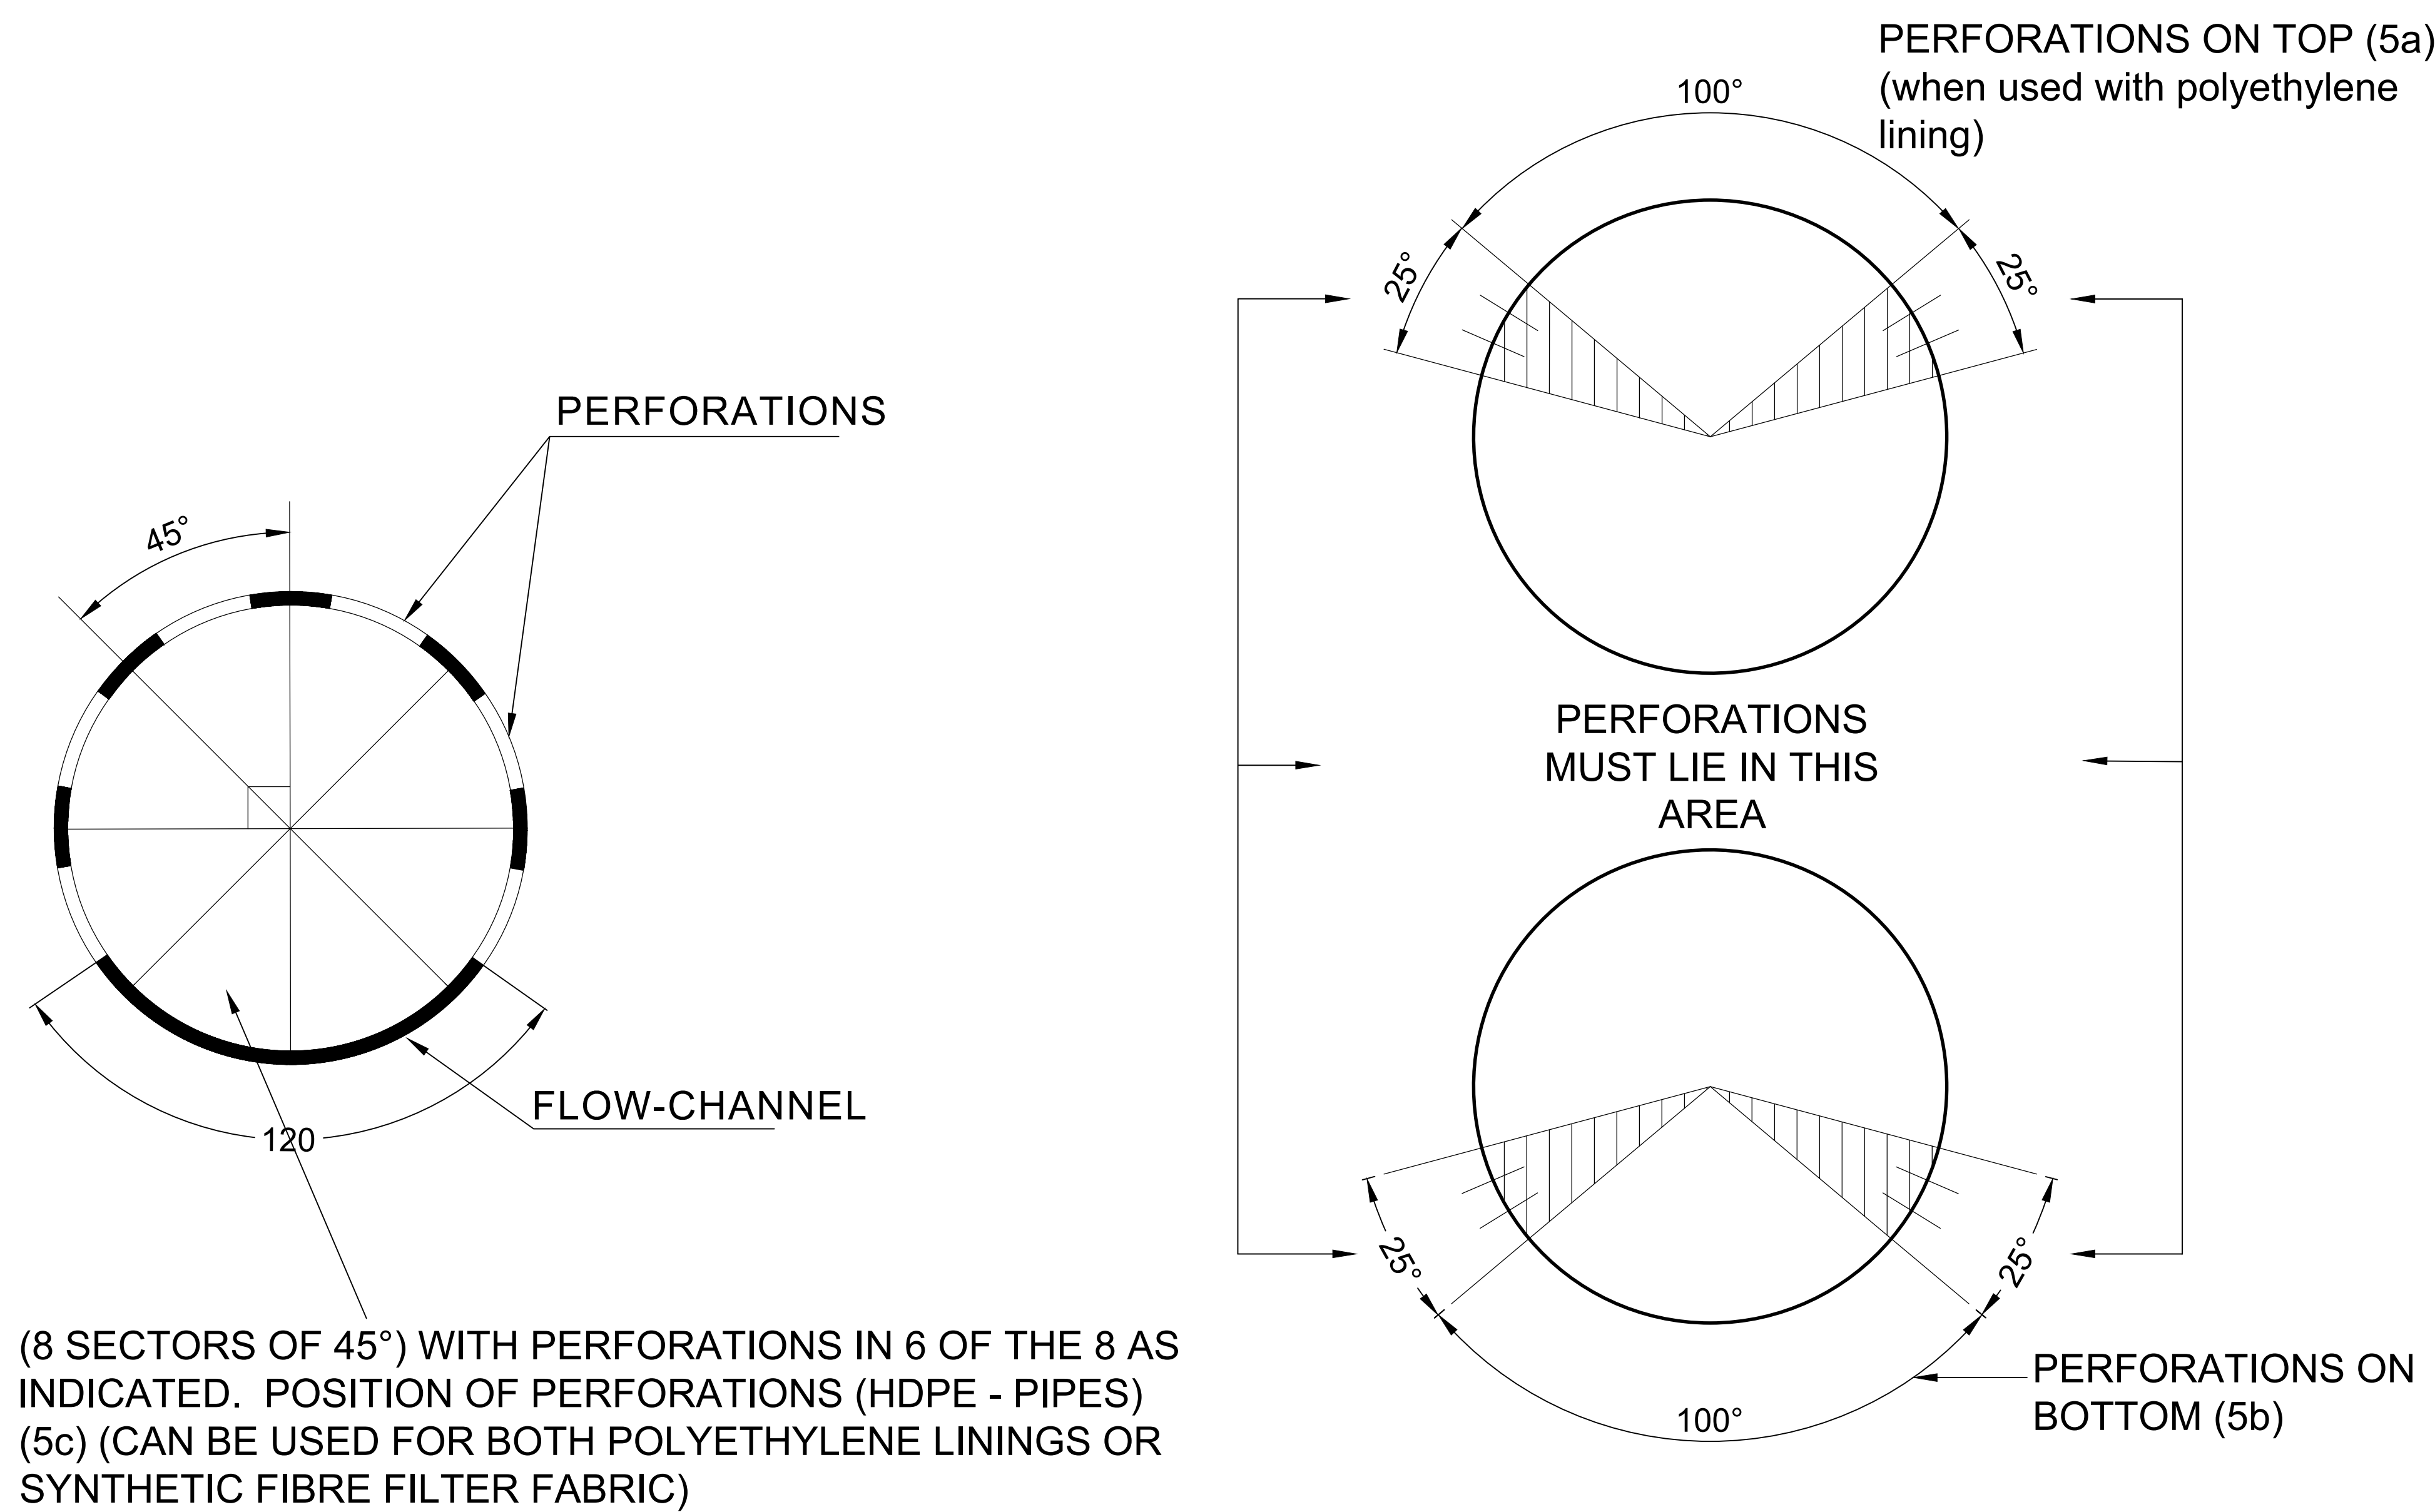
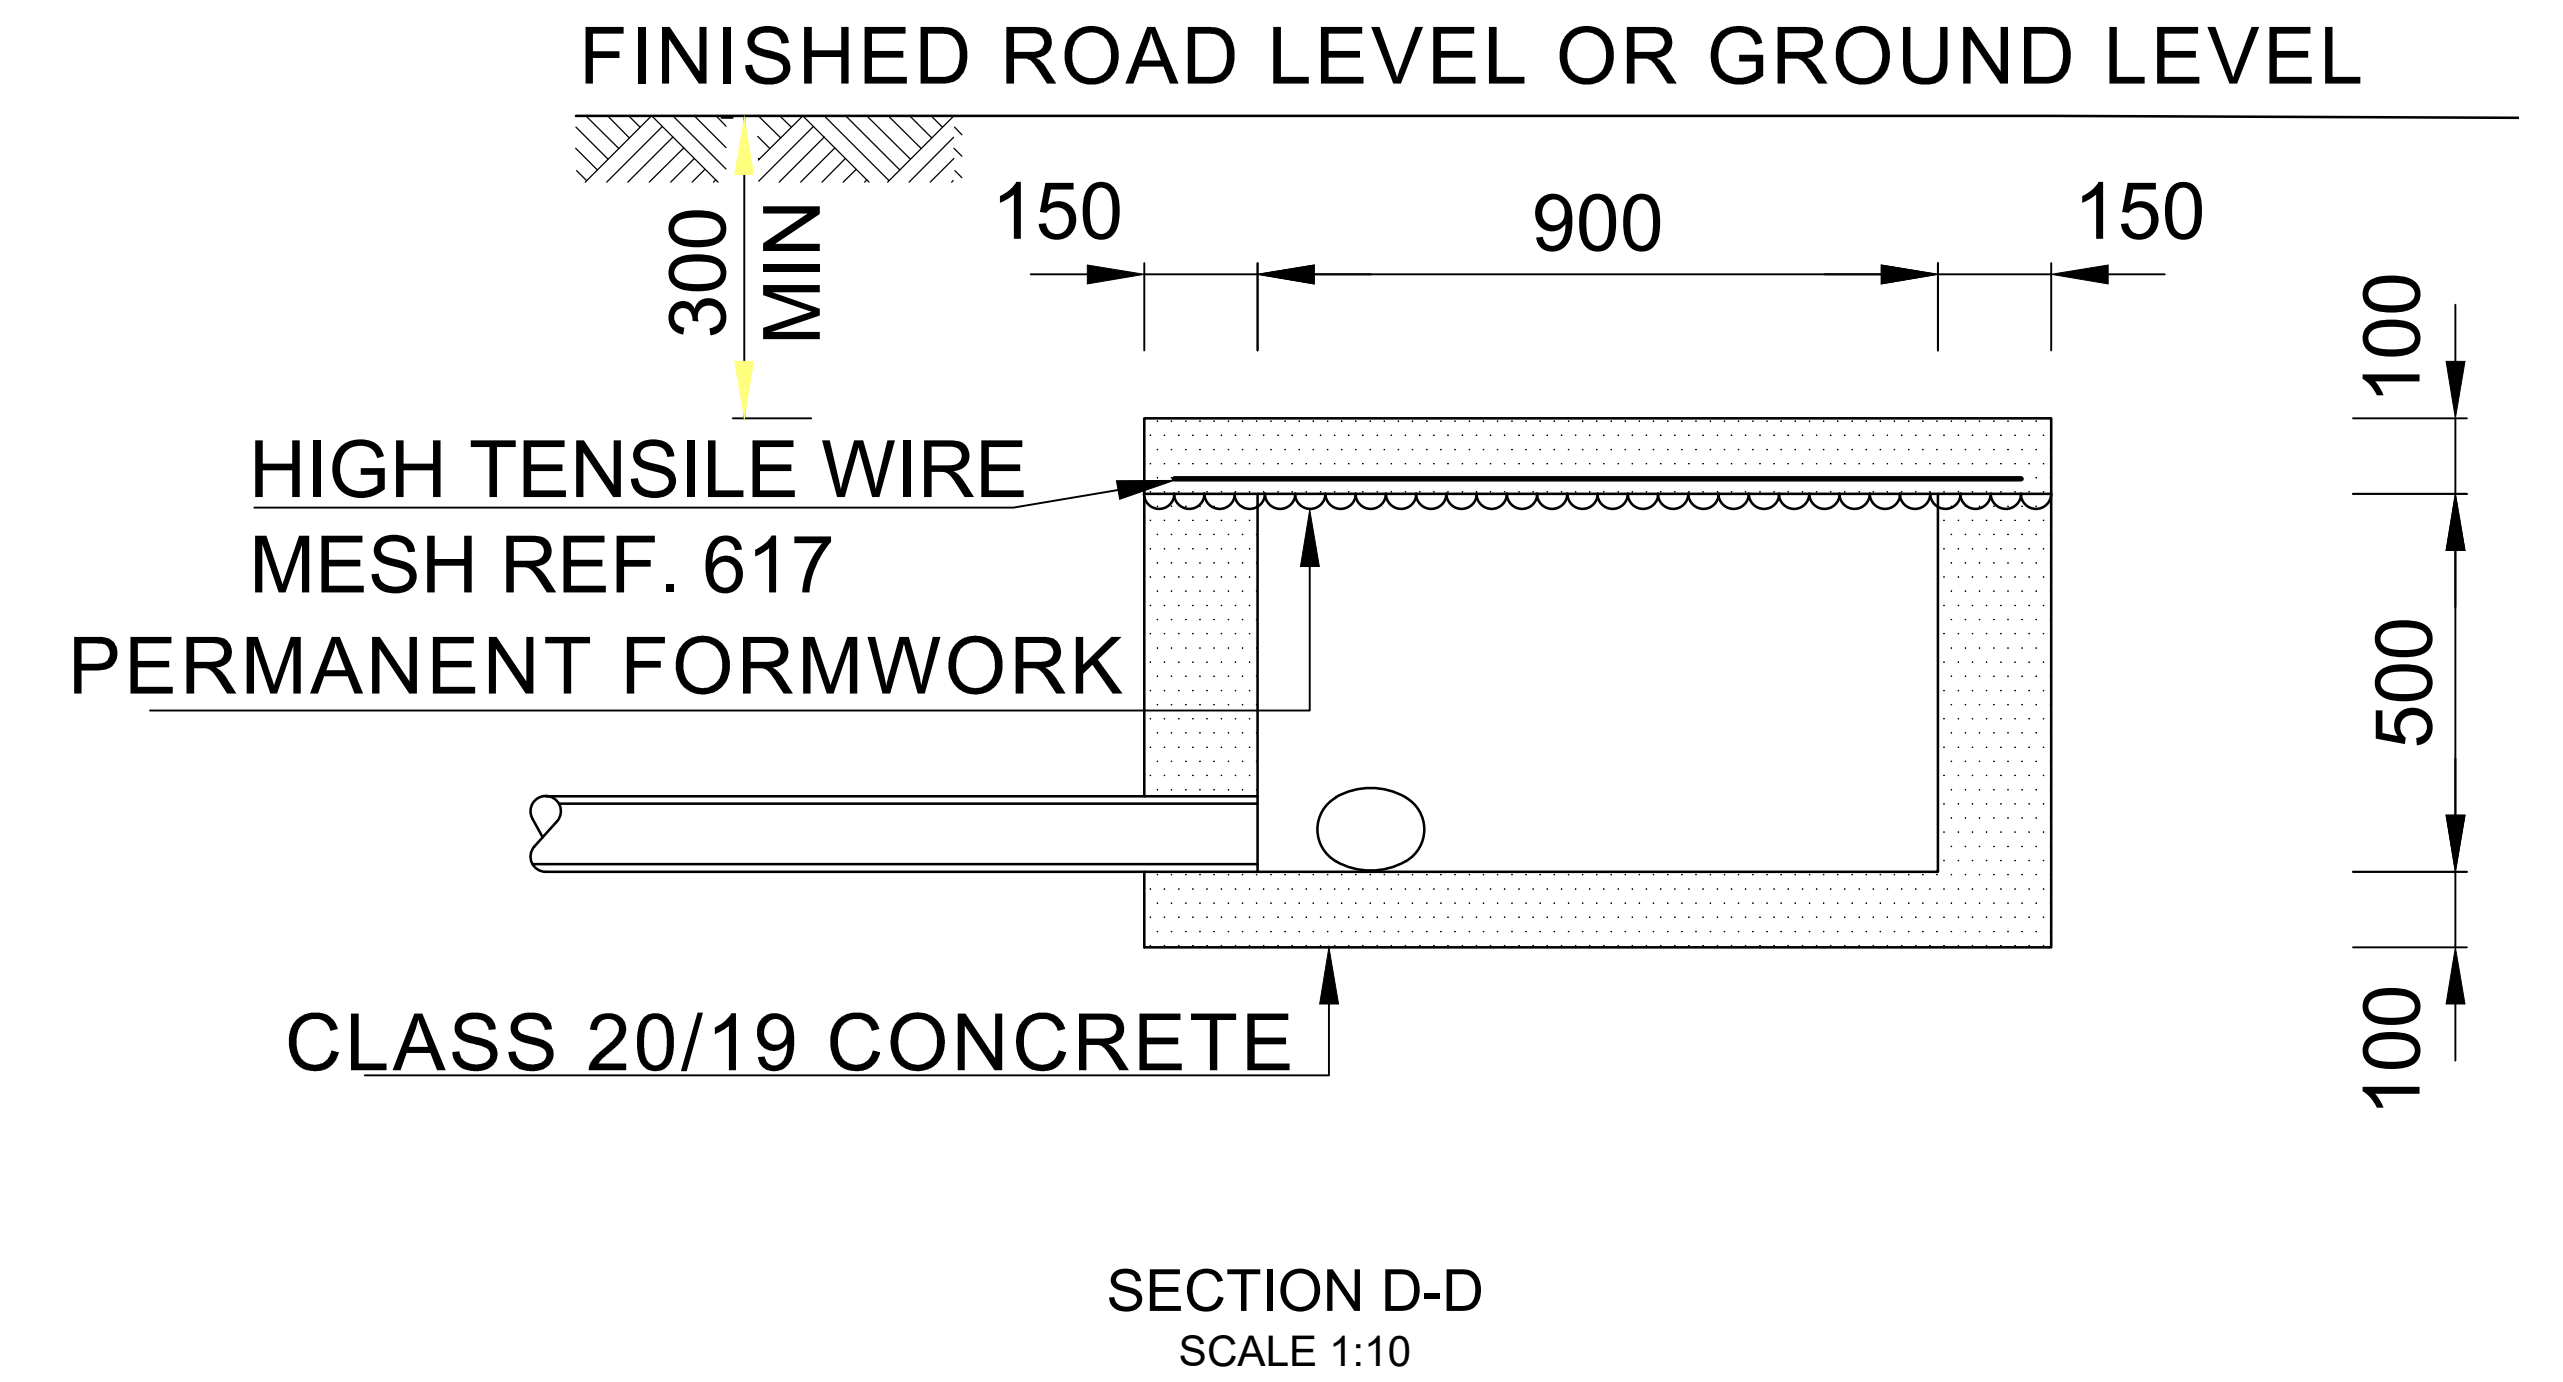
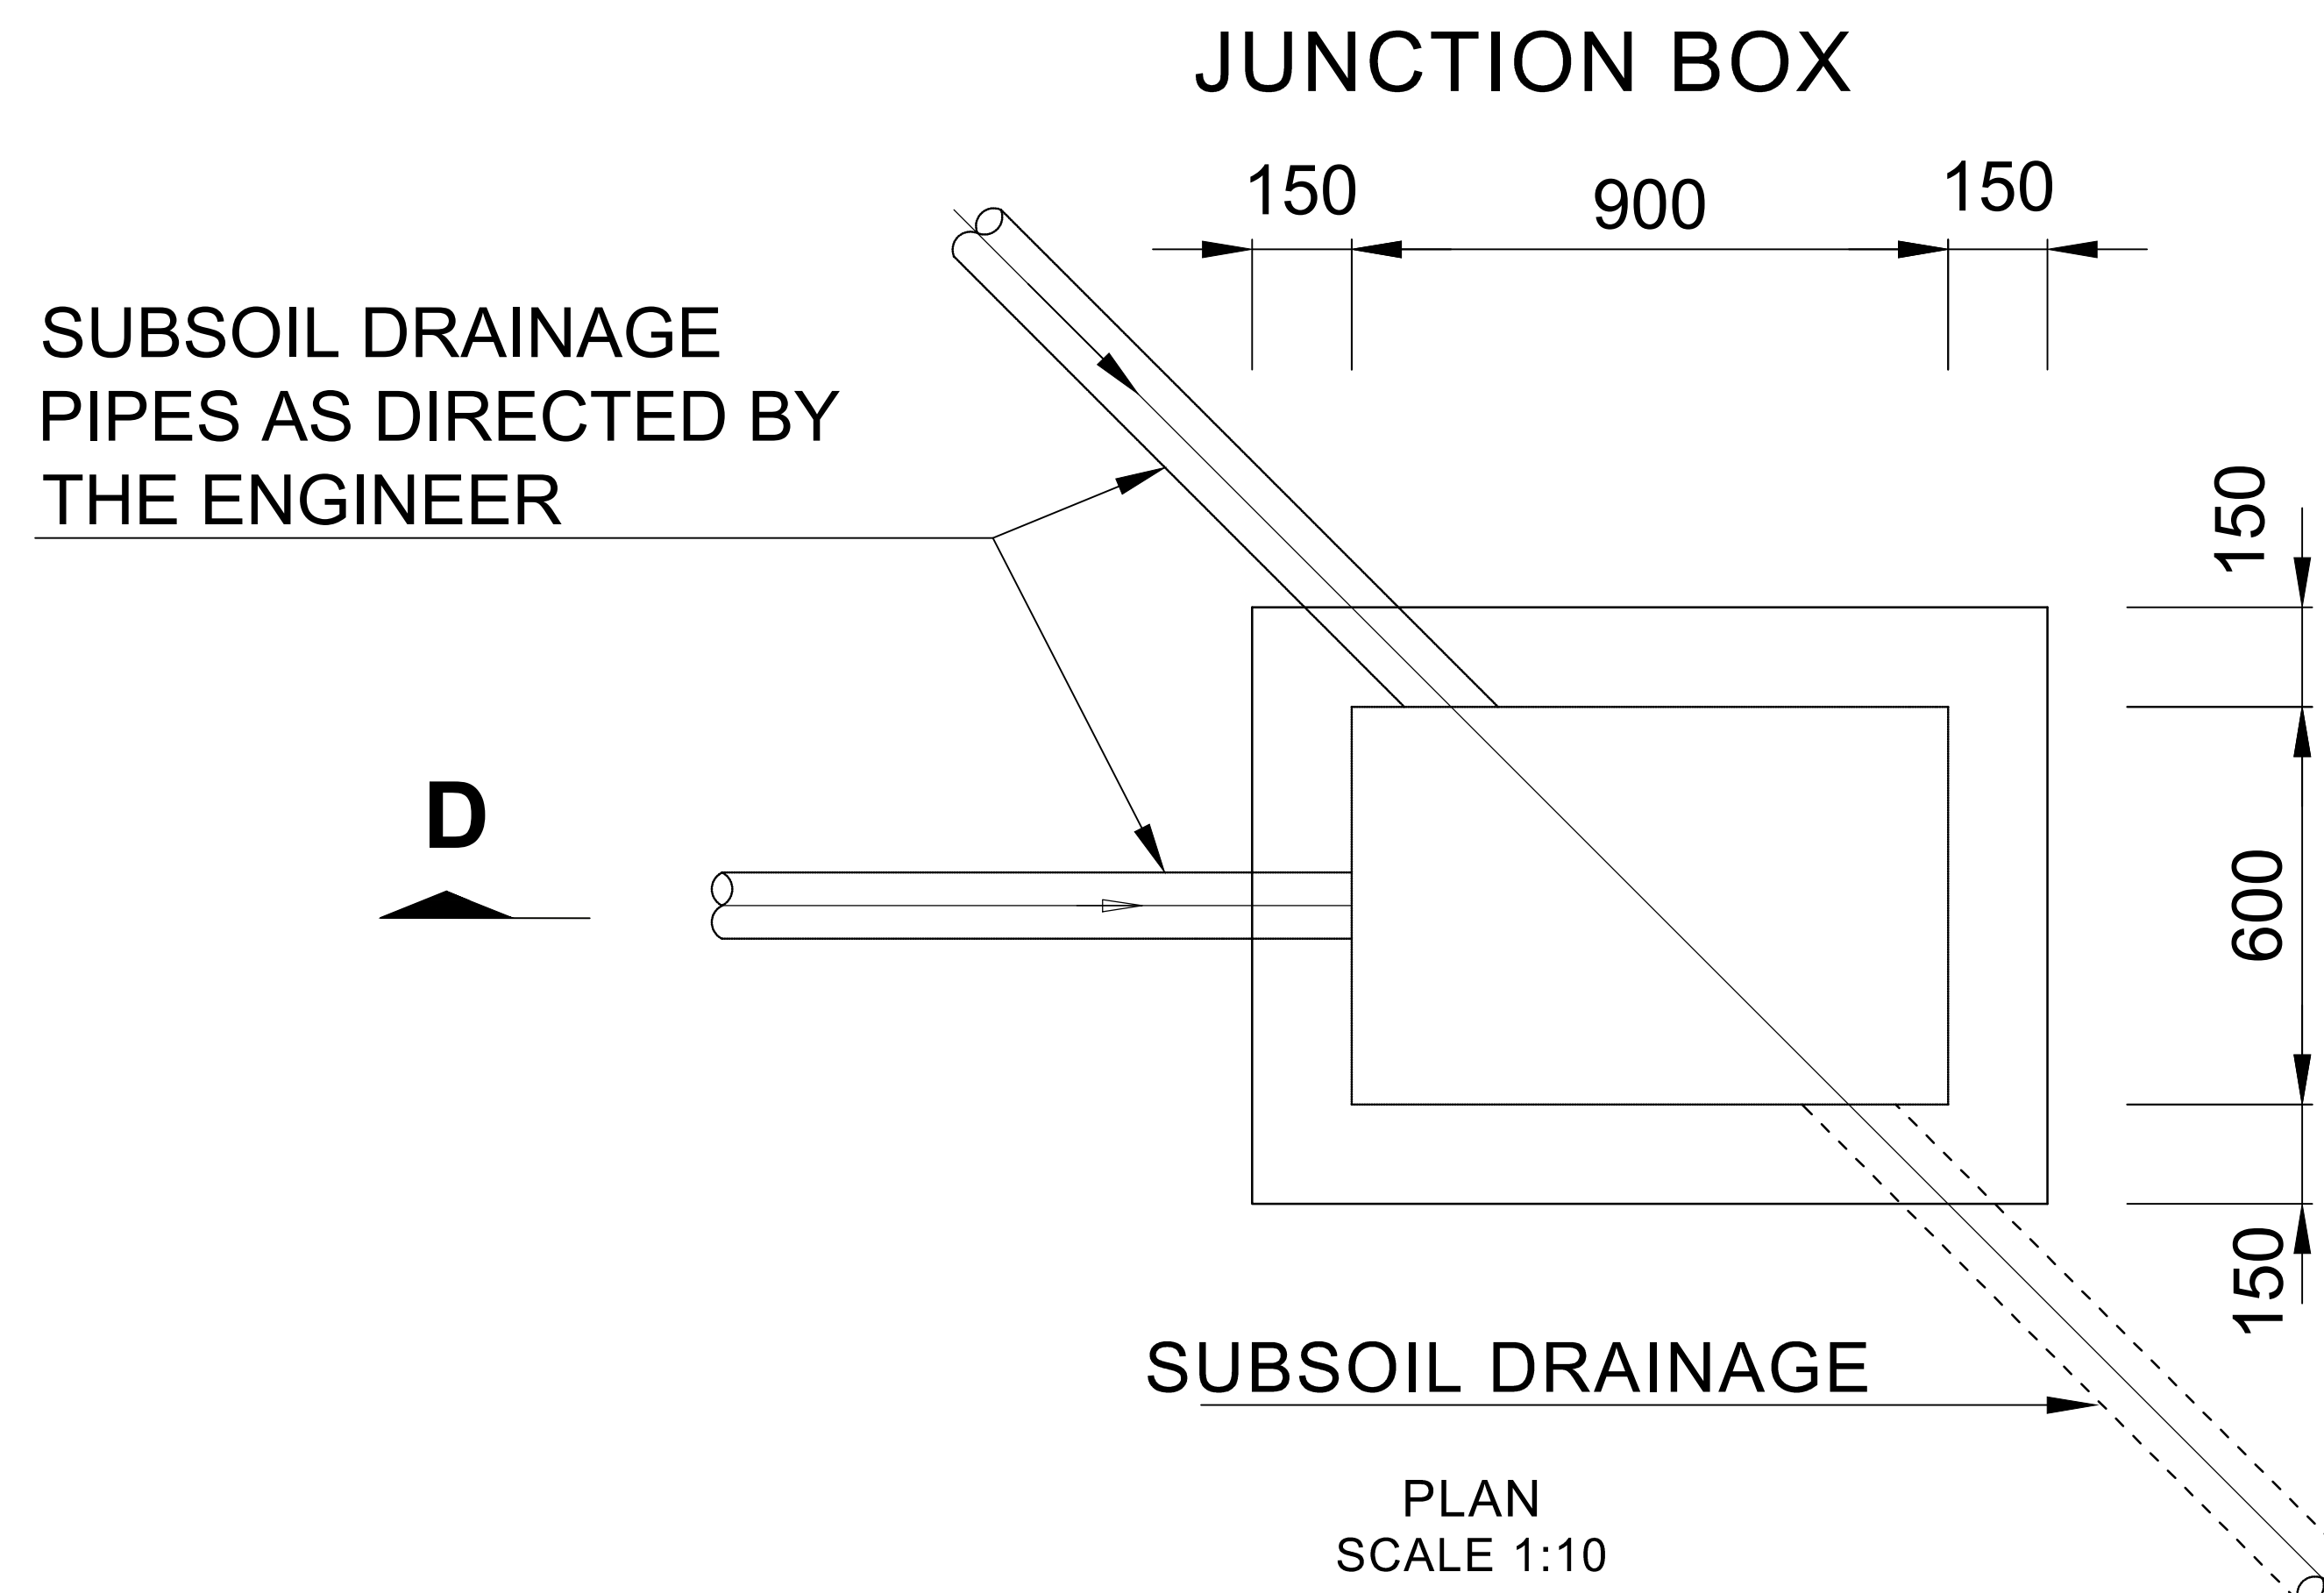


PLAN
SCALE 1:2000

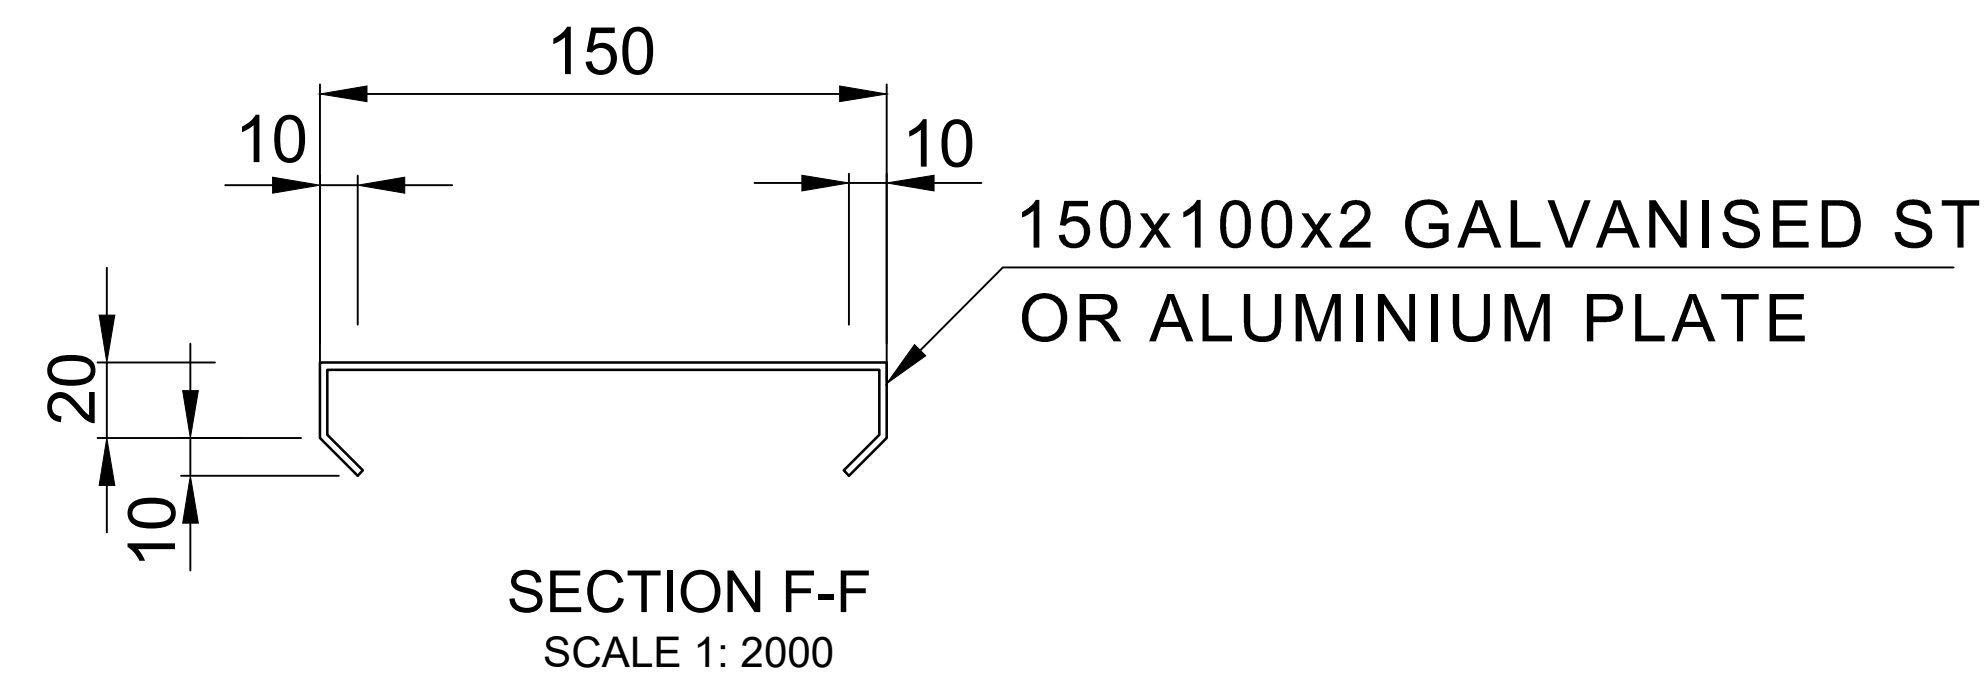

150x100x2 GALVANISED STEEL OR ALUMINIUM PLATE (SEE NOTE 9 ON SHEET 1 OF 3 SHEETS)

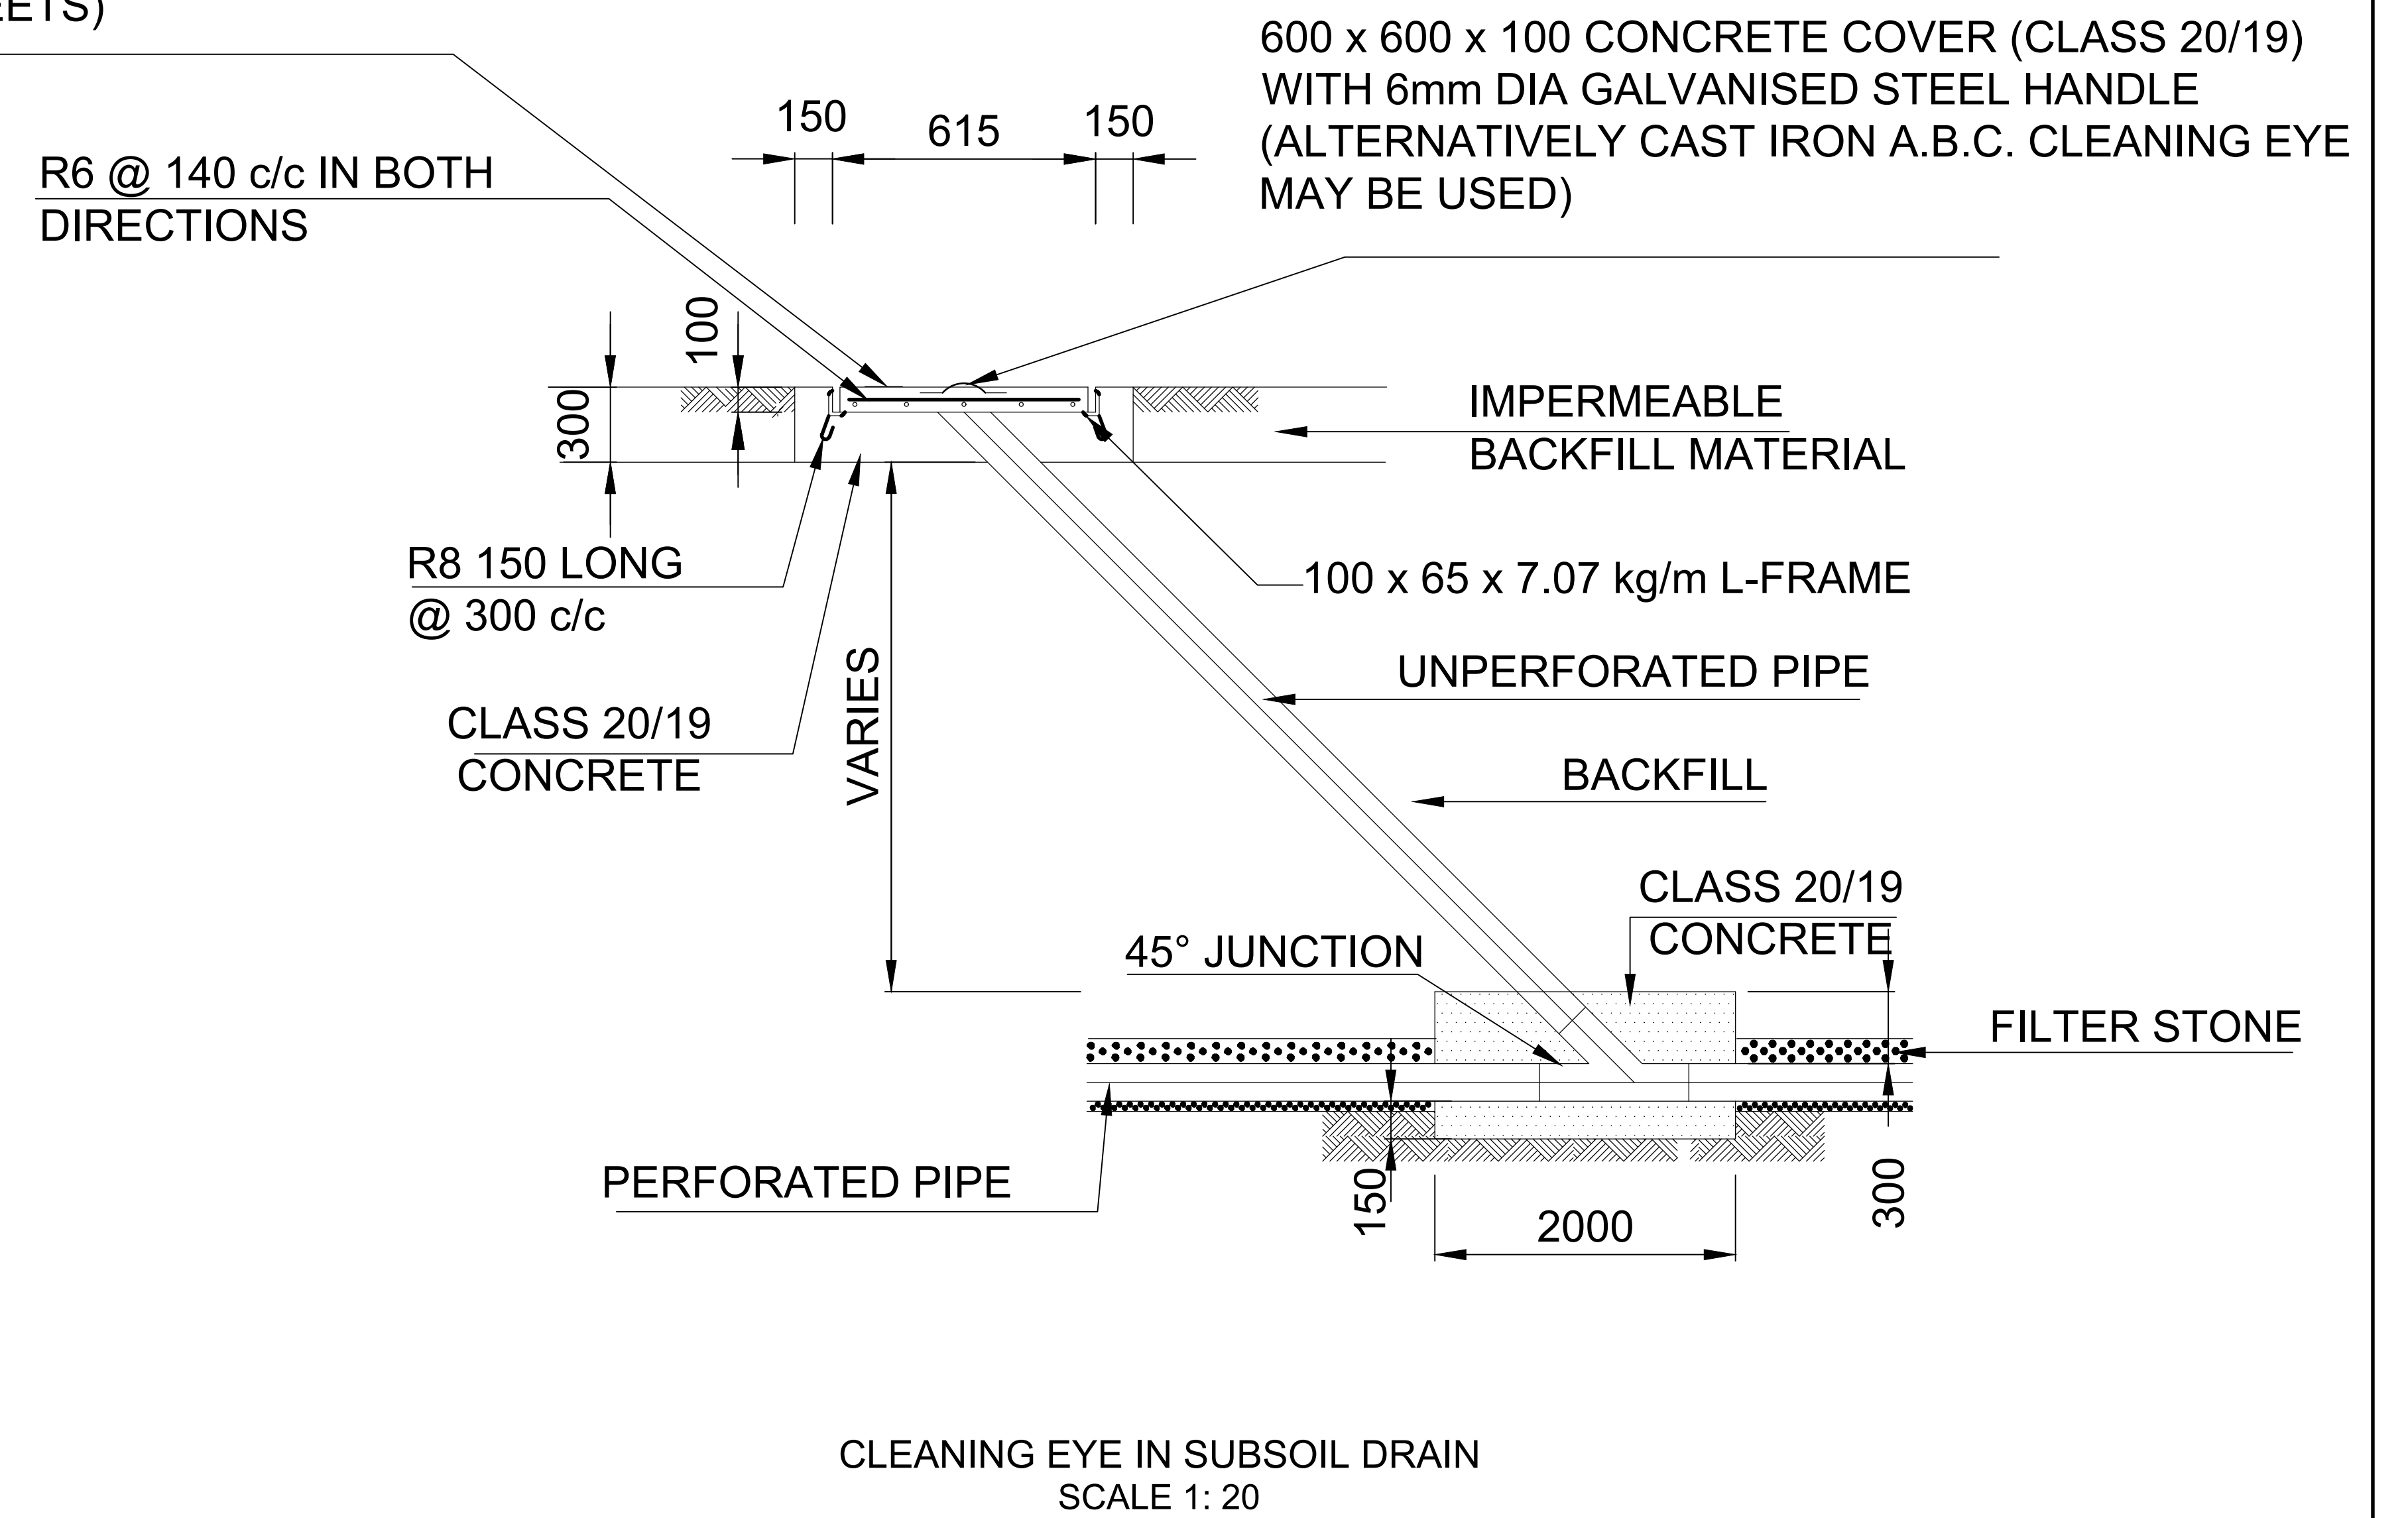

			CONSTRUCTION RECORD		<div><div><div><div><div></div><div>Wyleti Consulting (Pty) Ltd</div><div>PO Box 35151, Muck Park 1102</div><div>Tel: (012) 341 3423</div><div>Fax: (012) 341 3424</div><div>Email: info@nyeleti.co.za</div><div>www.nyeleti.co.za</div></div></div><div><div><div><div></div><div>Nyeleti</div><div>Engineered to Excel</div></div></div></div></div><div><div><div><div></div><div>Merchelle's</div><div>COLLECTIVE</div></div></div></div></div>	DESIGNED BY		CONSULTANT APPROVAL		HEAD OFFICE		NORTHERN REGION		ACCEPTANCE		PROJECT DESCRIPTION				PROJECT NUMBER		R.504-040-2018/1F	
			Name : S. NACKER	Prof. Reg. No. : 20040015 Date : 13 DECEMBER 2019 SANRAL PROJECT MANAGER		NAME : F. LE ROUX		Name : S. NACKER		48 Tambotie Avenue Val de Grace Pretoria 0184		38 Ida Street Menlo Park Pretoria 0081		THIS ACCEPTANCE IS FOR PROCEDURAL AND ADMINISTRATIVE REVIEW PURPOSES ONLY AND DOES NOT ATTRACT LEGAL LIABILITY OR LIABILITY OF ANY KIND FROM WHATSOEVER CAUSE OR HOWEVER ARISING		THE REHABILITATION AND STRENGTHENING OF NATIONAL ROAD R504 SECTION 4 FROM LEEUDORINGSTAD (KM 0,0) TO NW/FS BORDER (KM 24,1)				DRAWING LOCATION DATA		START	
			Date : 13 DECEMBER 2019			CHECKED BY		Prof. Reg. No. : 20040015		PO Box 415 Pretoria 0001 South Africa		Private Bag X17 Lynnwood Ridge 0040						ROUTE		R504			
			Name : R. OERLEMANS			NAME : S. VAN HUYSTEEN		Date : 13 DECEMBER 2019		Tel: (012) 341 3423 Fax: (012) 341 3424 E-mail: info@nyeleti.co.za www.nyeleti.co.za		Tel: (012) 426 6200						SECTION		04			
V1 MAR 2022			ISSUED FOR TENDER PURPOSES ONLY	S. VAN HUYSTEEN CONSULT. ENG.		DRAWN BY		for CEO: SA NATIONAL ROADS AGENCY SOC LTD.		BUILDING SOUTH AFRICA THROUGH BETTER ROADS		Tel: (012) 426 6200						DRAWING km DISTANCE		ROADS - LAYOUTS			
No. DATE			REVISION			NAME : O. MAFARO		Date :										DRAWING TYPE		24.1			
																		BRIDGE/STRUCTURE No.					
																		CONSULTANT DRAWING No.		FA			
																		SANRAL DOCUMENT #		2021S/ SD/32			
																		SCALE :		SHEET 3 OF 3			
																				VER			
																				V1			

THE MASTER HELD AT NYELETI PRETORIA OFFICE
BEARS THE ORIGINAL SIGNATURE OF APPROVAL