

FIG 8 SPECIAL

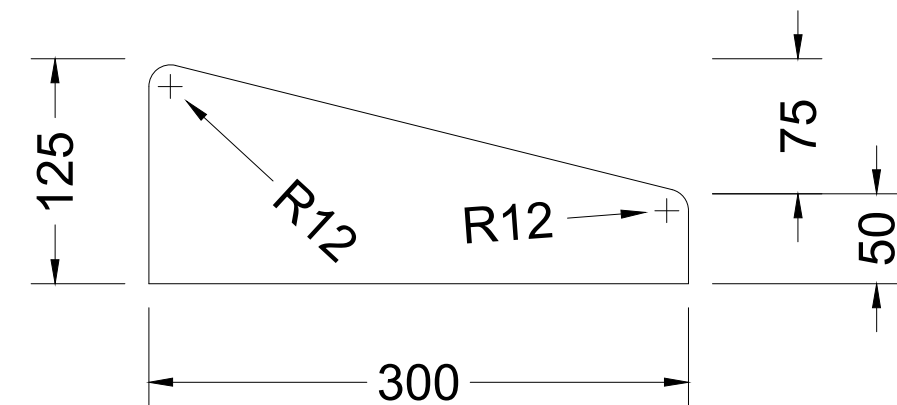


FIG 8 C



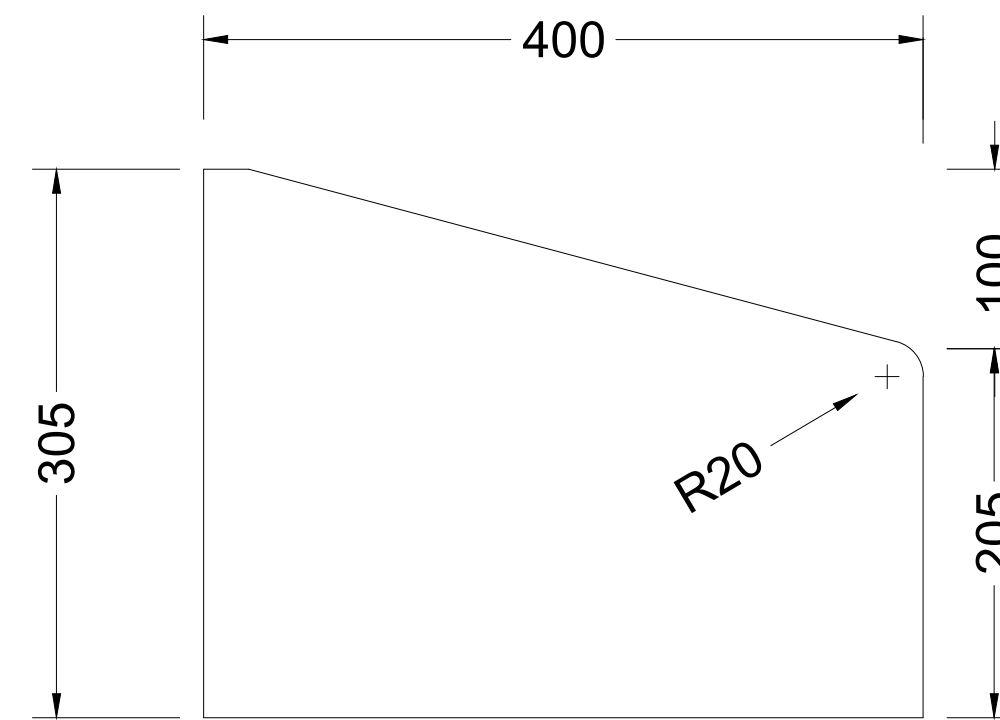



FIG 8 D

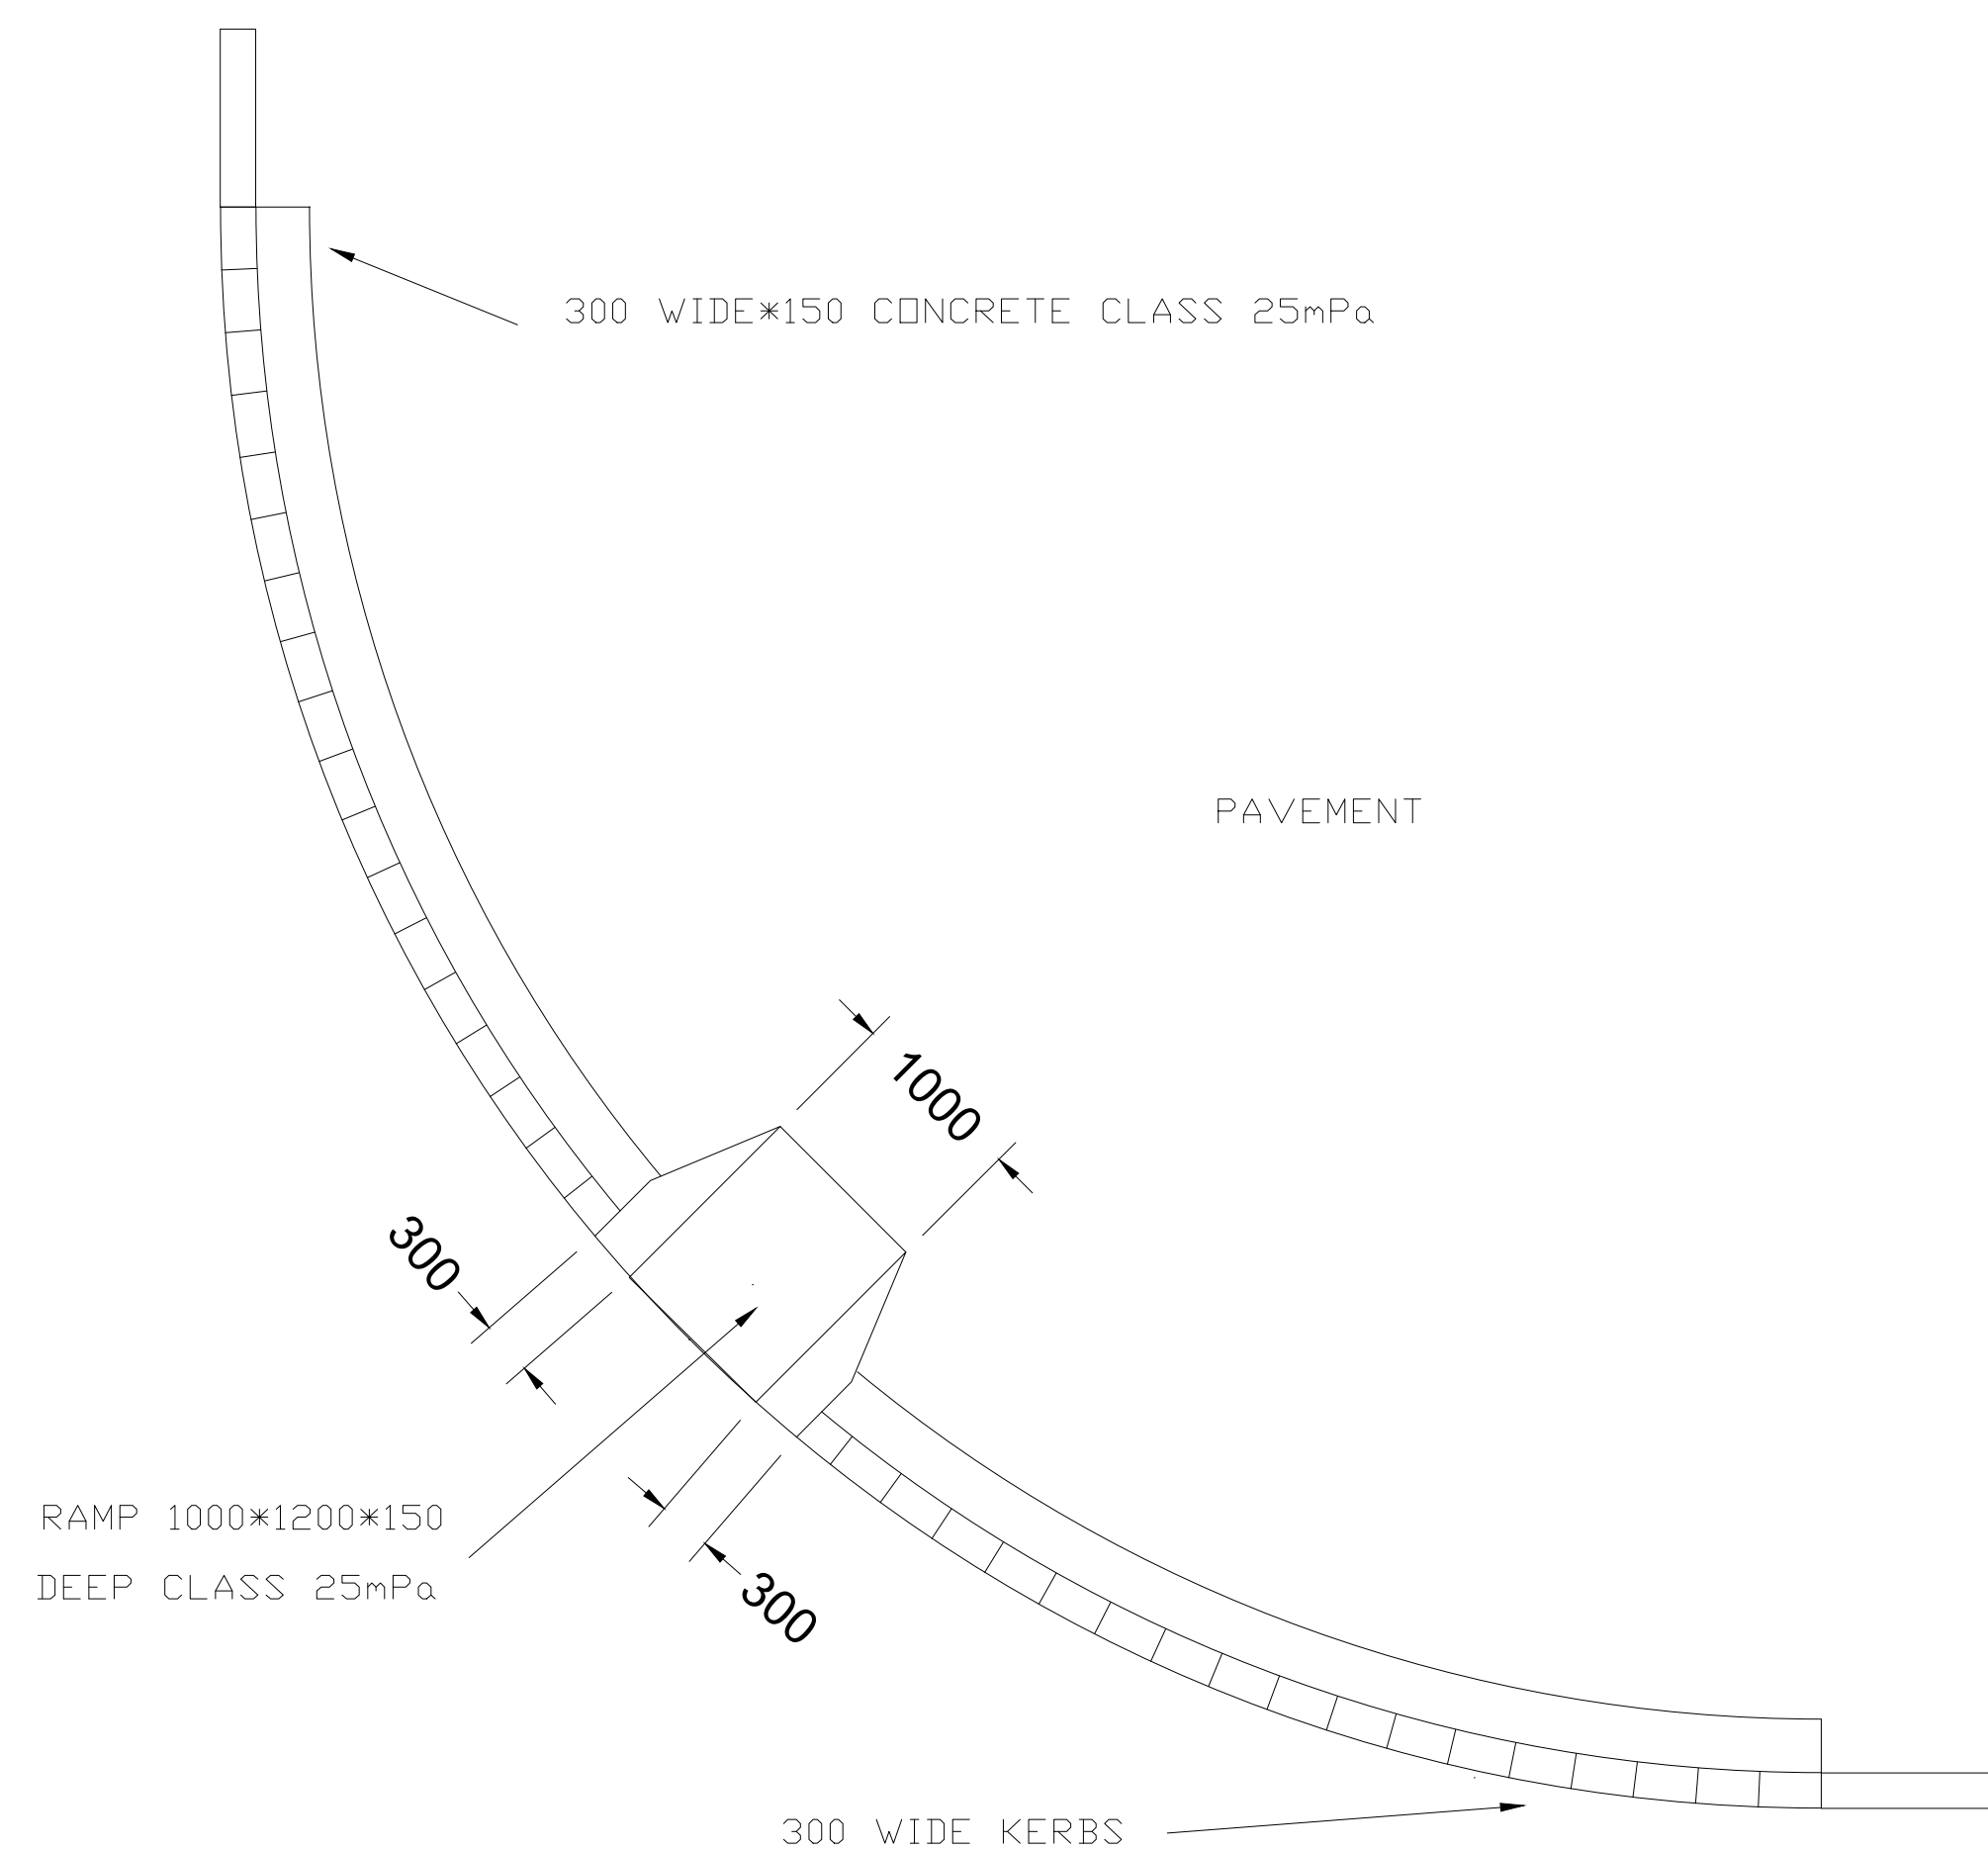

BELLMOUTH DETAIL

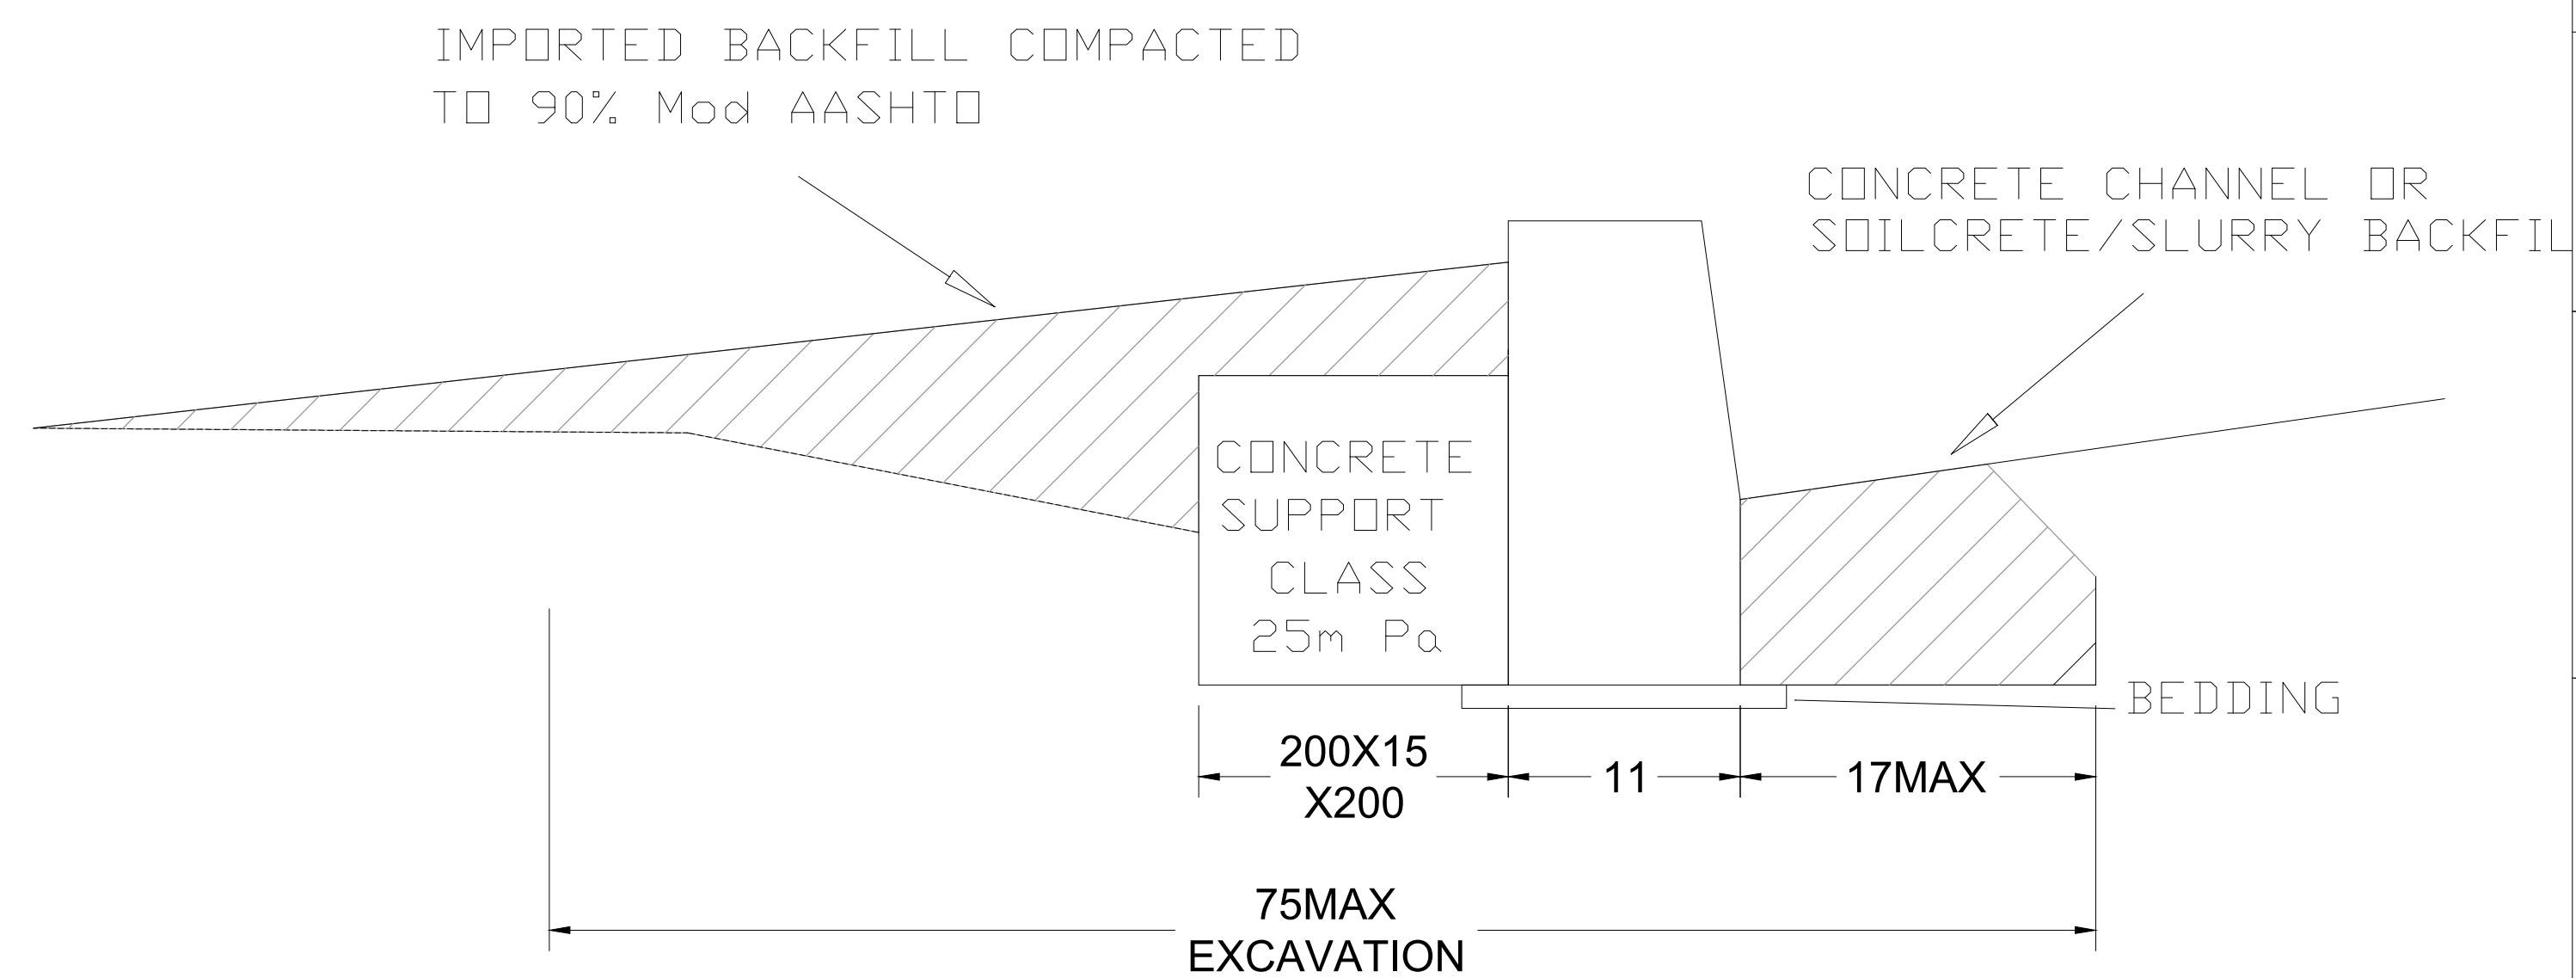

TYPICAL BACKFILL DETAIL

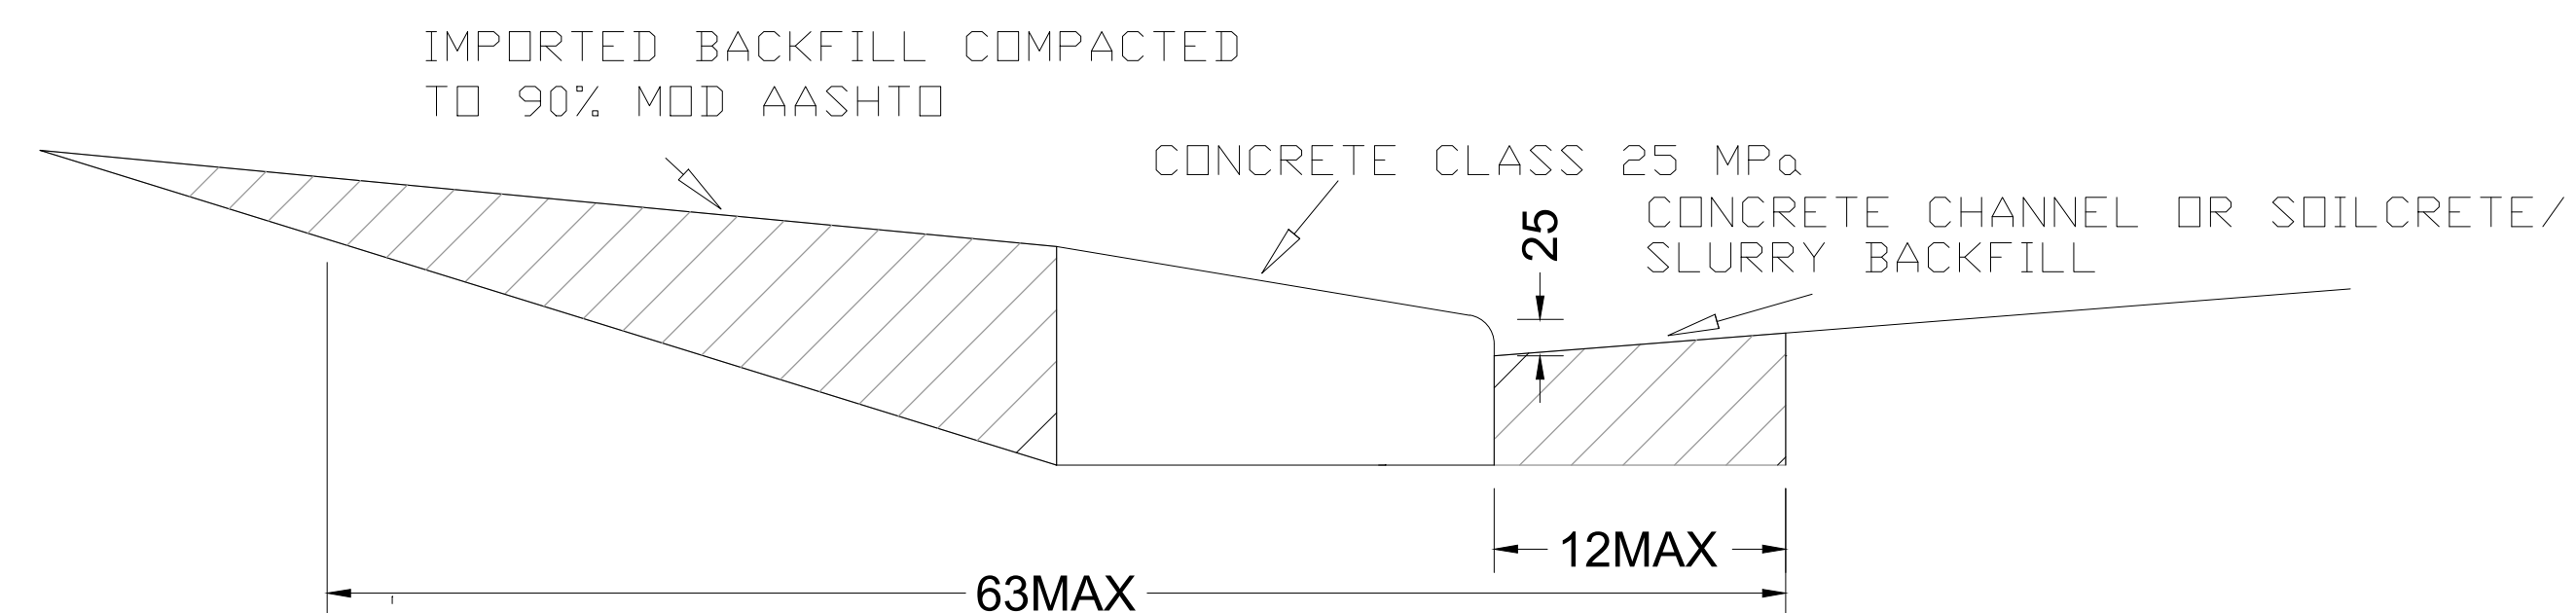

TYPICAL IN-SITU KERBING AND BACKFILLING DETAIL

REVISIONS

DATE	INIT	DESCRIPTION

PROJECT NAME

UPGRADING OF KWAGGAFONTEIN
STADIUM WARD 25/26
THLM/SCM08/2020/TS1G-1

PROJECT TITLE

KERB DETAILS

CLIENT:



THEMBISILE HANI LOCAL
MUNICIPALITY

Private bag X 0458,Empumalanga, 0458
Tel: 013 986 9100 Fax: 013 986 0995

CONSULTANT:



PHAMELA ENGINEERING SERVICES
Unit 101,Office Park,90 Schoeman Street,
Polokwane, 0966
Tel: 015 065 0585 Fax: 086 669 6824

SCALE ON REDUCED DRAWING



DRAWN VUWANI LYDIA RATSHIBVUMO	CHECKED FIDELIS BALOYI-Pr.Eng
APPROVED	

DATE DECEMBER 2019	SCALE AS SHOWN
-----------------------	-------------------

DWG No. THLM/12/2019/SD/KD/03	REVISION 0
----------------------------------	---------------