


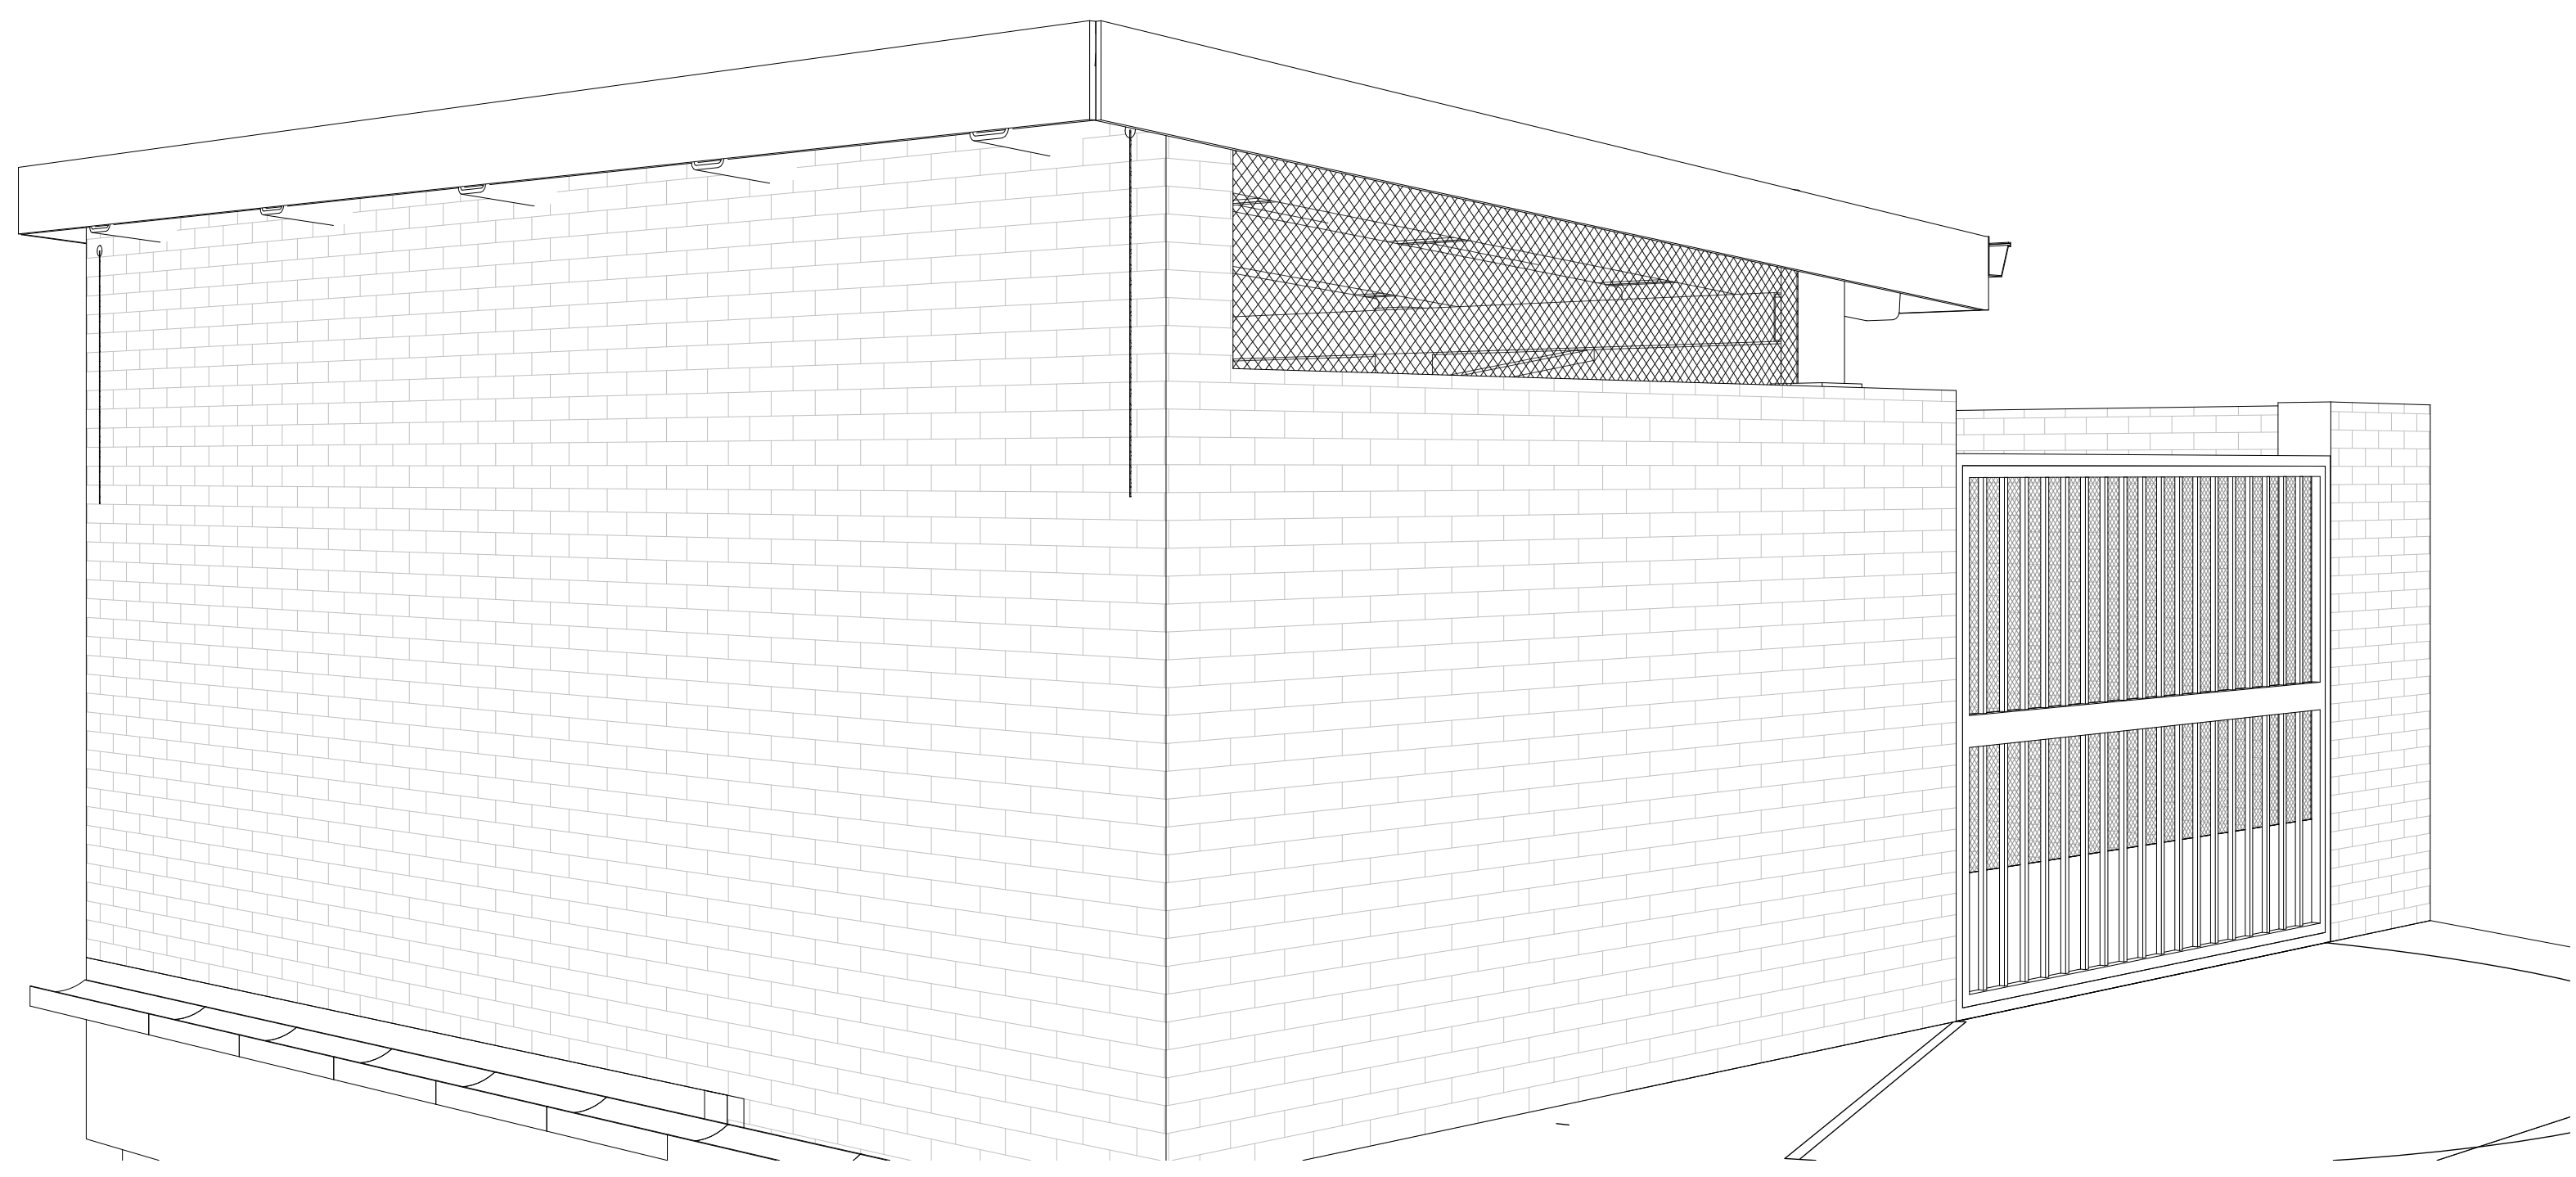

2 3D View 5



1 3D View 6

REV	WORKS DESCRIPTION	DATE
C	4.2 SUBMISSION FOR TENDER	2025.09.12
B	STAGE 2 FINAL ISSUANCE	2023.10.30
A	STAGE 2 ISSUANCE	2023.08.18
REVISION SCHEDULE		

**FOR TENDER**

**A1**



PROJECT NUMBER	<b>19/1/9/1/72TB(22)</b>	PROJECT NAME	<b>MARITE SAPS</b>	DRAWING NUMBER	<b>A-900</b>
CLIENT NAME	<b>SAPS</b>	DRAWING NAME	<b>REFUSE - PERSPECTIVE VIEWS</b>	DRAWING SCALE	
WORK STAGE	<b>4.2</b>	BUILDING NAME	<b>REFUSE AREA</b>	DRAWING REVISION	<b>C</b>
DRAWING AUTHOR	<b>DW</b>	PROJECT LEADER	<b>KSP</b>	DRAWING DATE	<b>2025 09 12</b>