




SIGN BOARD : ELEVATION
SCALE 1:15

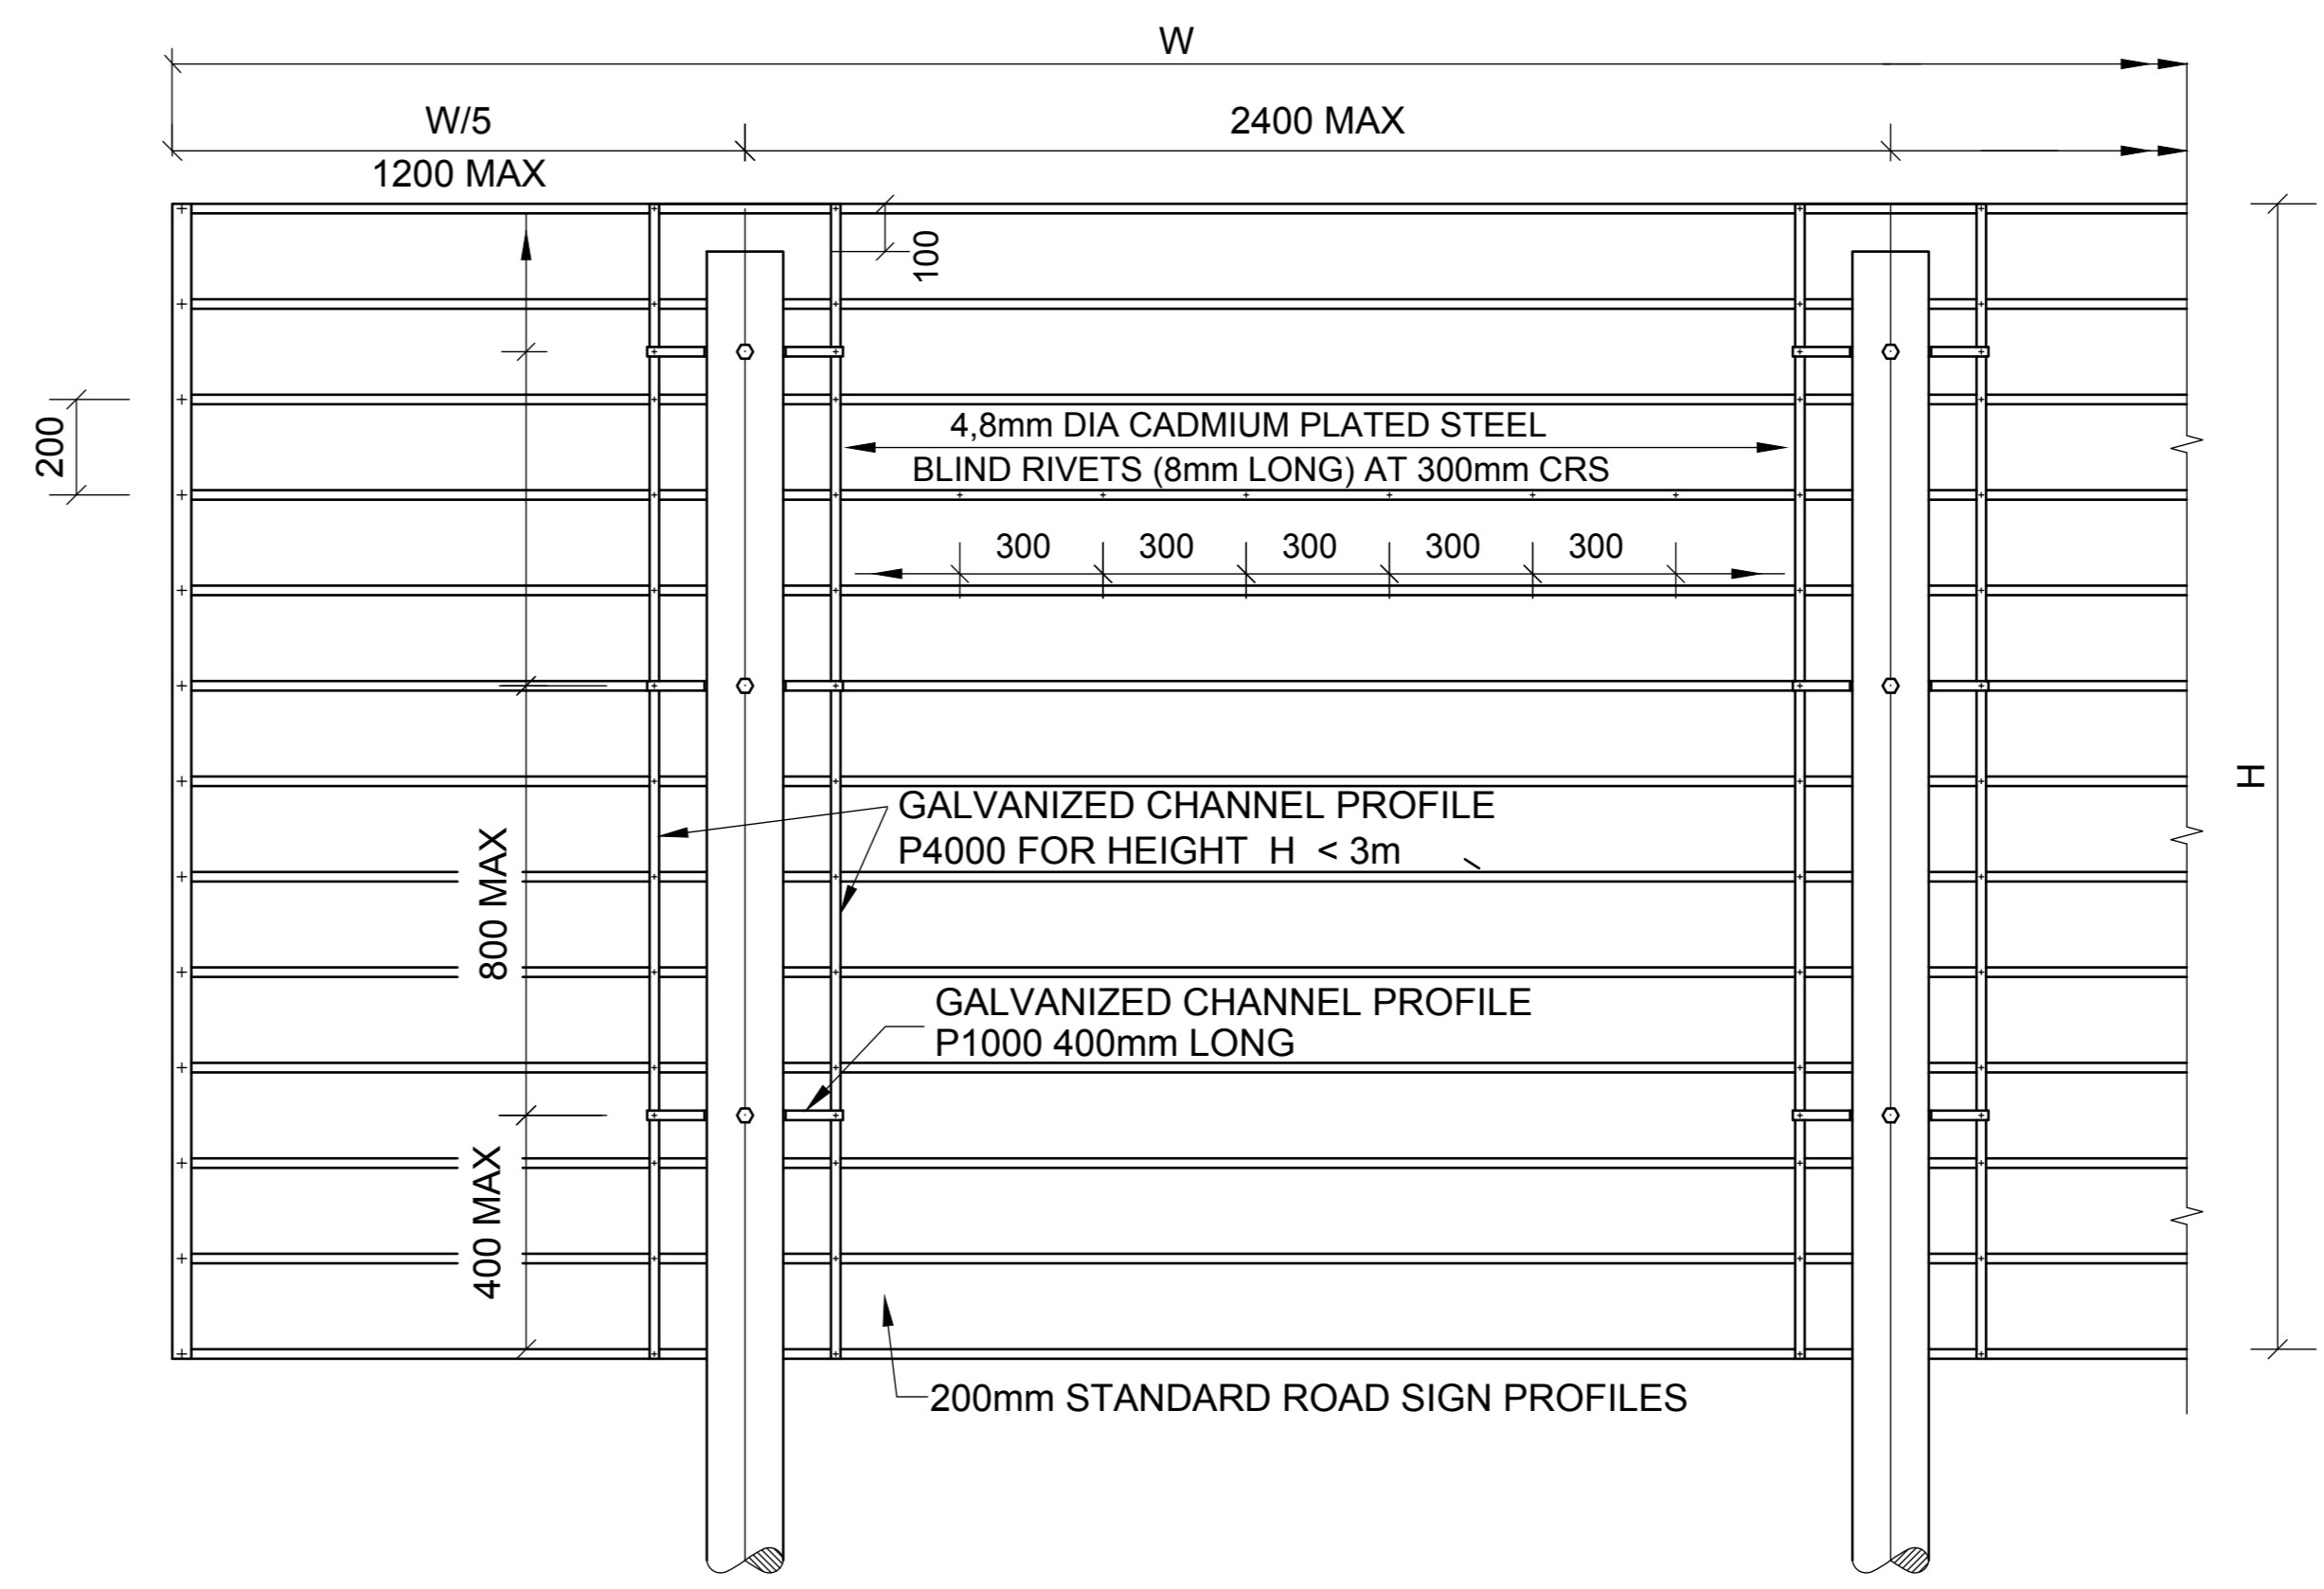


TYPICAL CONSTRUCTION
SCALE 1:15

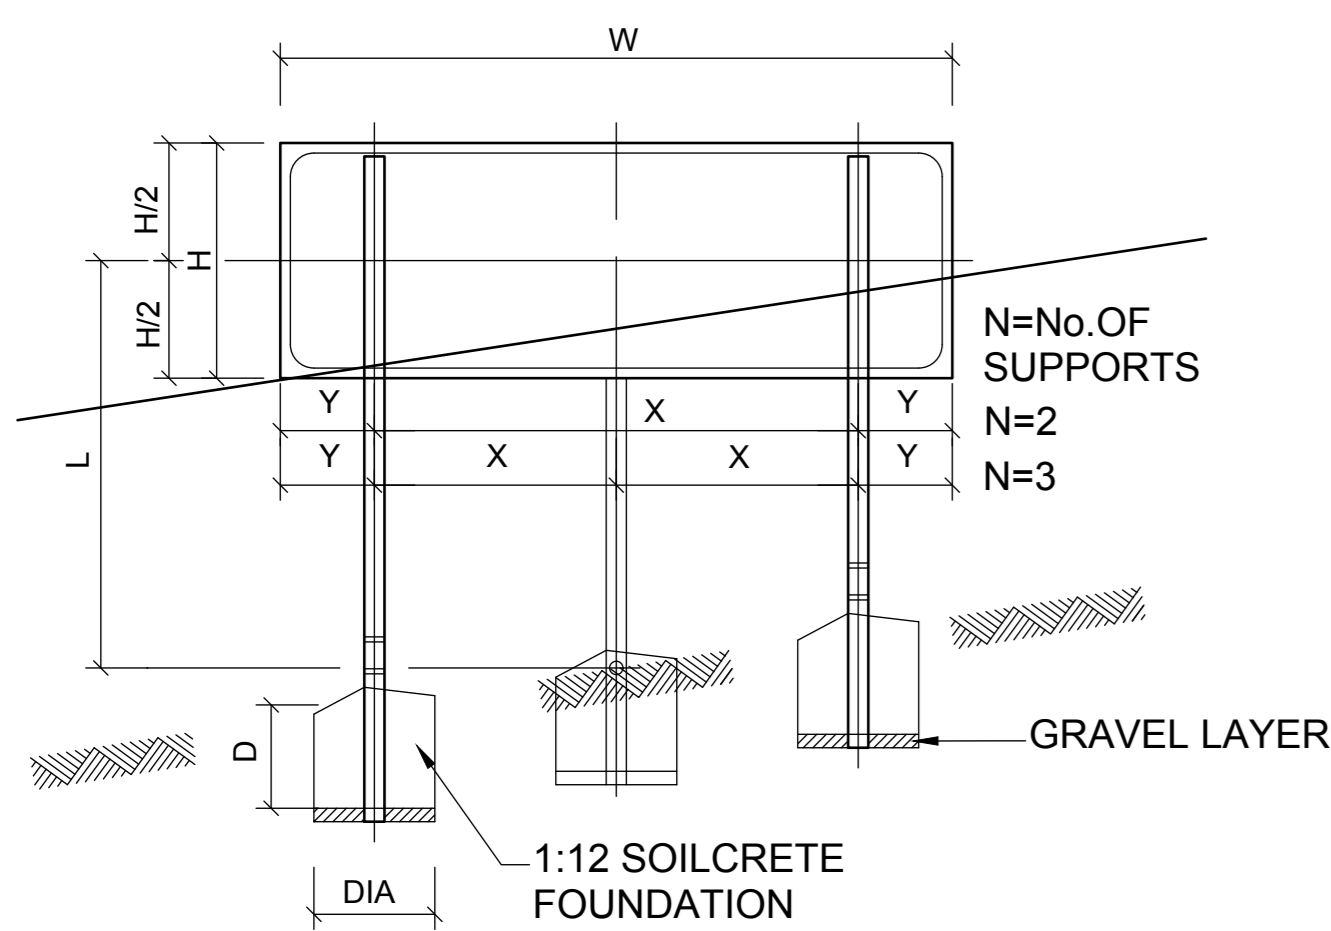


ELEVATION
NOT TO SCALE

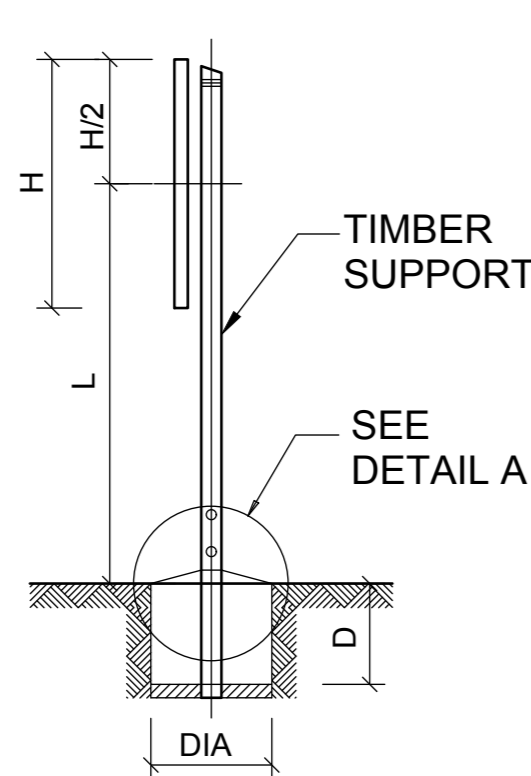


TYPICAL SECTION:
FREE STANDING SUPPORT
NOT TO SCALE

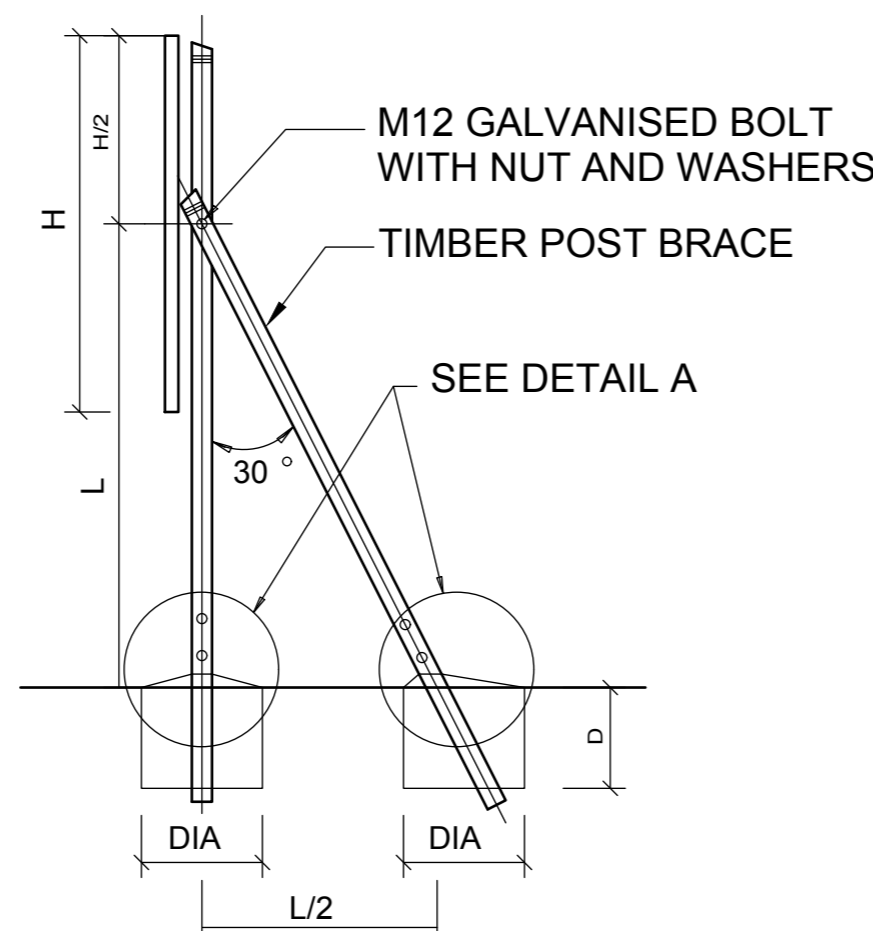

BRACED SUPPORT
NOT TO SCALE

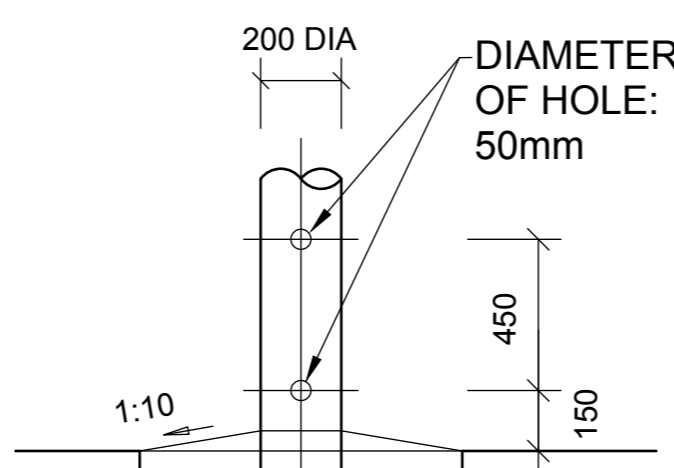

DETAIL A
NOT TO SCALE

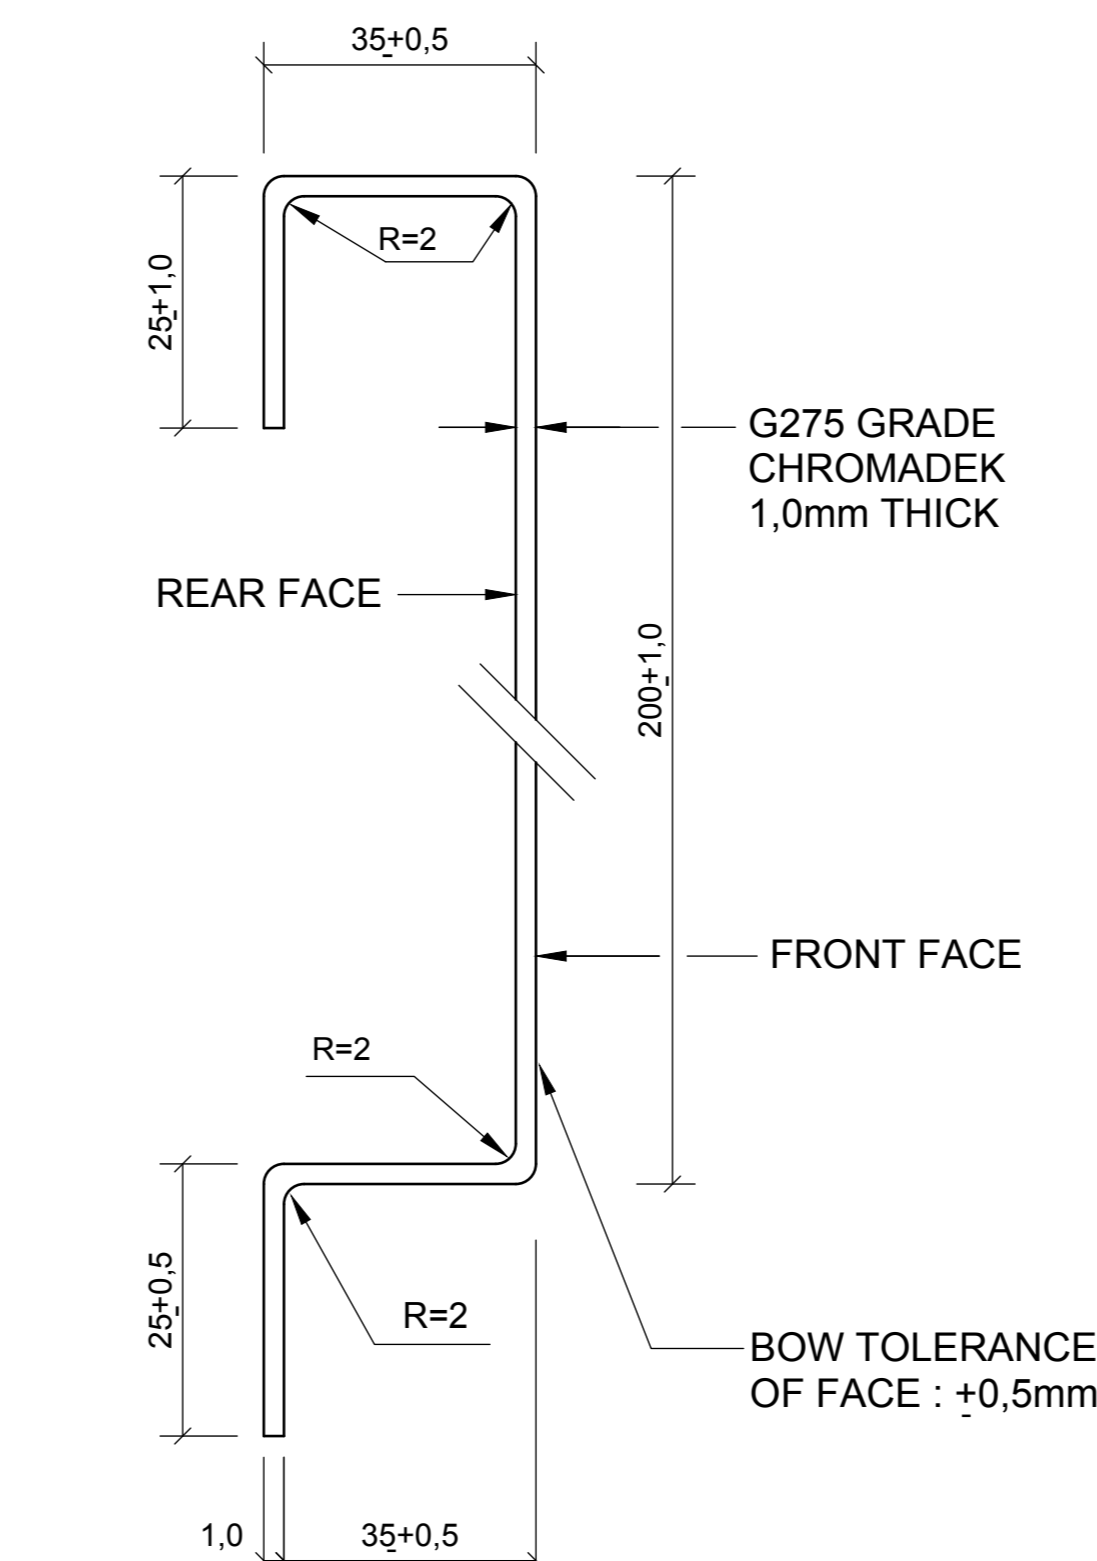

STANDARD ROAD SIGN PROFILES
NOT TO SCALE

ERECTION OF SIGNS

WIDTH OF SIGN W	No. OF SUPPORTS N	DIMENSIONS	
		Y	X
1.2m - 4.0m	2	W_5	$3W_5$
4.0m - 7.2m	3	W_6	W_3

SIGN BOARD	FOUNDATION	FREE STANDING SUPPORT
TYPE 1	D=1,1m DIA=1,2m	3 NO 200mm DIA

FOUNDATION IN SAND OR SOFT CLAY TO BE APPROVED BY THE ENGINEER.

ROAD SIGN BOARD

No. REQUIRED : 2 OR AS APPROVED BY THE ENGINEER.
PROFILES : COATED ON FRONT FACE WITH 3 OR 5 YEAR OUTDOOR EXPOSURE GRADE VINYL COMPLYING WITH THE PRESCRIBED COLOUR.
BACKGROUND : CLOUD WHITE (SABS 1091: G80)
LIGHT GREY (SABS 1091: G29) (PANTONE:430C)
REAR SIDE : DARK GREY (SABS 1091: G13)
BORDER : 20mm GREEN REFLECTORISED CLASS I.
TEXT : CAPITAL LETTERS, DIN A, MATT-BLACK.
SUBSTRATE : 1.0mm THICK "ISCOR CHROMADEK" OR SIMILAR.
MANUFACTURING : 200mm STANDARD ROAD SIGN PROFILES TO THE DETAILS ON STANDARD PLANS SP-B-12-4 AND SP-B-12-5.
FLATNESS TOLERANCE OF ASSEMBLED BOARD: 3mm MEASURED UNDER A 1m STRAIGHTEDGE.
LENGTH : ADJUSTED TO SUIT LENGTH OF DESCRIPTION.
SUPPORTS : 2 OR 3 No 200mm TOP END DIAMETER TIMBER POSTS.
ERECTION METHOD : SITING AND ERECTION BY CONTRACTOR ON SITE AT POSITIONS APPROVED BY THE ENGINEER.
REMOVAL : THE ROAD SIGN BOARDS SHALL BE REMOVED ONCE A CERTIFICATE OF COMPLETION FOR THE ENTIRE WORKS HAS BEEN ISSUED.
EMBLEMS : EMBLEMS MAY ONLY BE USED BY MEMBERS AND SHALL BE DISPLAYED IN FULL COLOUR.
(EMBLEMS ARE AVAILABLE FROM THE RELEVANT ORGANISATIONS).