

NR. NO.	DATUM DATE	WYSIGINGS AMENDMENTS
A	15/01/2015	FOR INFORMATION ONLY

OUTEURSREG IS GEVESTIG IN BDE KRAGTENS DIE WET OP OUTEURSREG. (WET 98 VAN 1978)

COPYRIGHT IS VESTED IN BDE IN TERMS OF THE COPYRIGHT ACT. (ACT 98 OF 1978)



BDE
 RAADGEWENDE ELEKTRIESE INGENIEURS
 CONSULTING ELECTRICAL ENGINEERS

■ KAAPSTAD P.O.BOX 53036 KENILWORTH 7745 TEL. (021) 696 4065
 ■ GEORGE P.O.BOX 1862 GEORGE 6530 TEL. (044) 801 9700
 ■ E-MAIL bde@bdeconsult.co.za

PROJEK / PROJECT
500kWp SOLAR PANEL INSTALLATION


TEKENING BESKRYWING / DRAWING DESCRIPTION
BASIC 11kV LAYOUT

TEKENING NR. / DRAWING NO. UPT116/RT/SC/2	REV A
---	-----------------

CAD NAAM UPT116/RT/SC/2	GOEDGEKEUR APPROVED
CAD NAME 15/01/2015	APPROVED
SKAAL NTS	NAGEGAAN CHECKED
SCALE	CHECKED
LEER NR. UPT 14 08 00116	CAD NAGEGAAN CAD CHECKED
FILE NO.	CAD CHECKED
AANVANGSDATUM 2014	GETEKEN UDJ
COMMENCE DATE	DRAWN

FOR INFORMATION

ACSA M/V ROOM LAYOUT

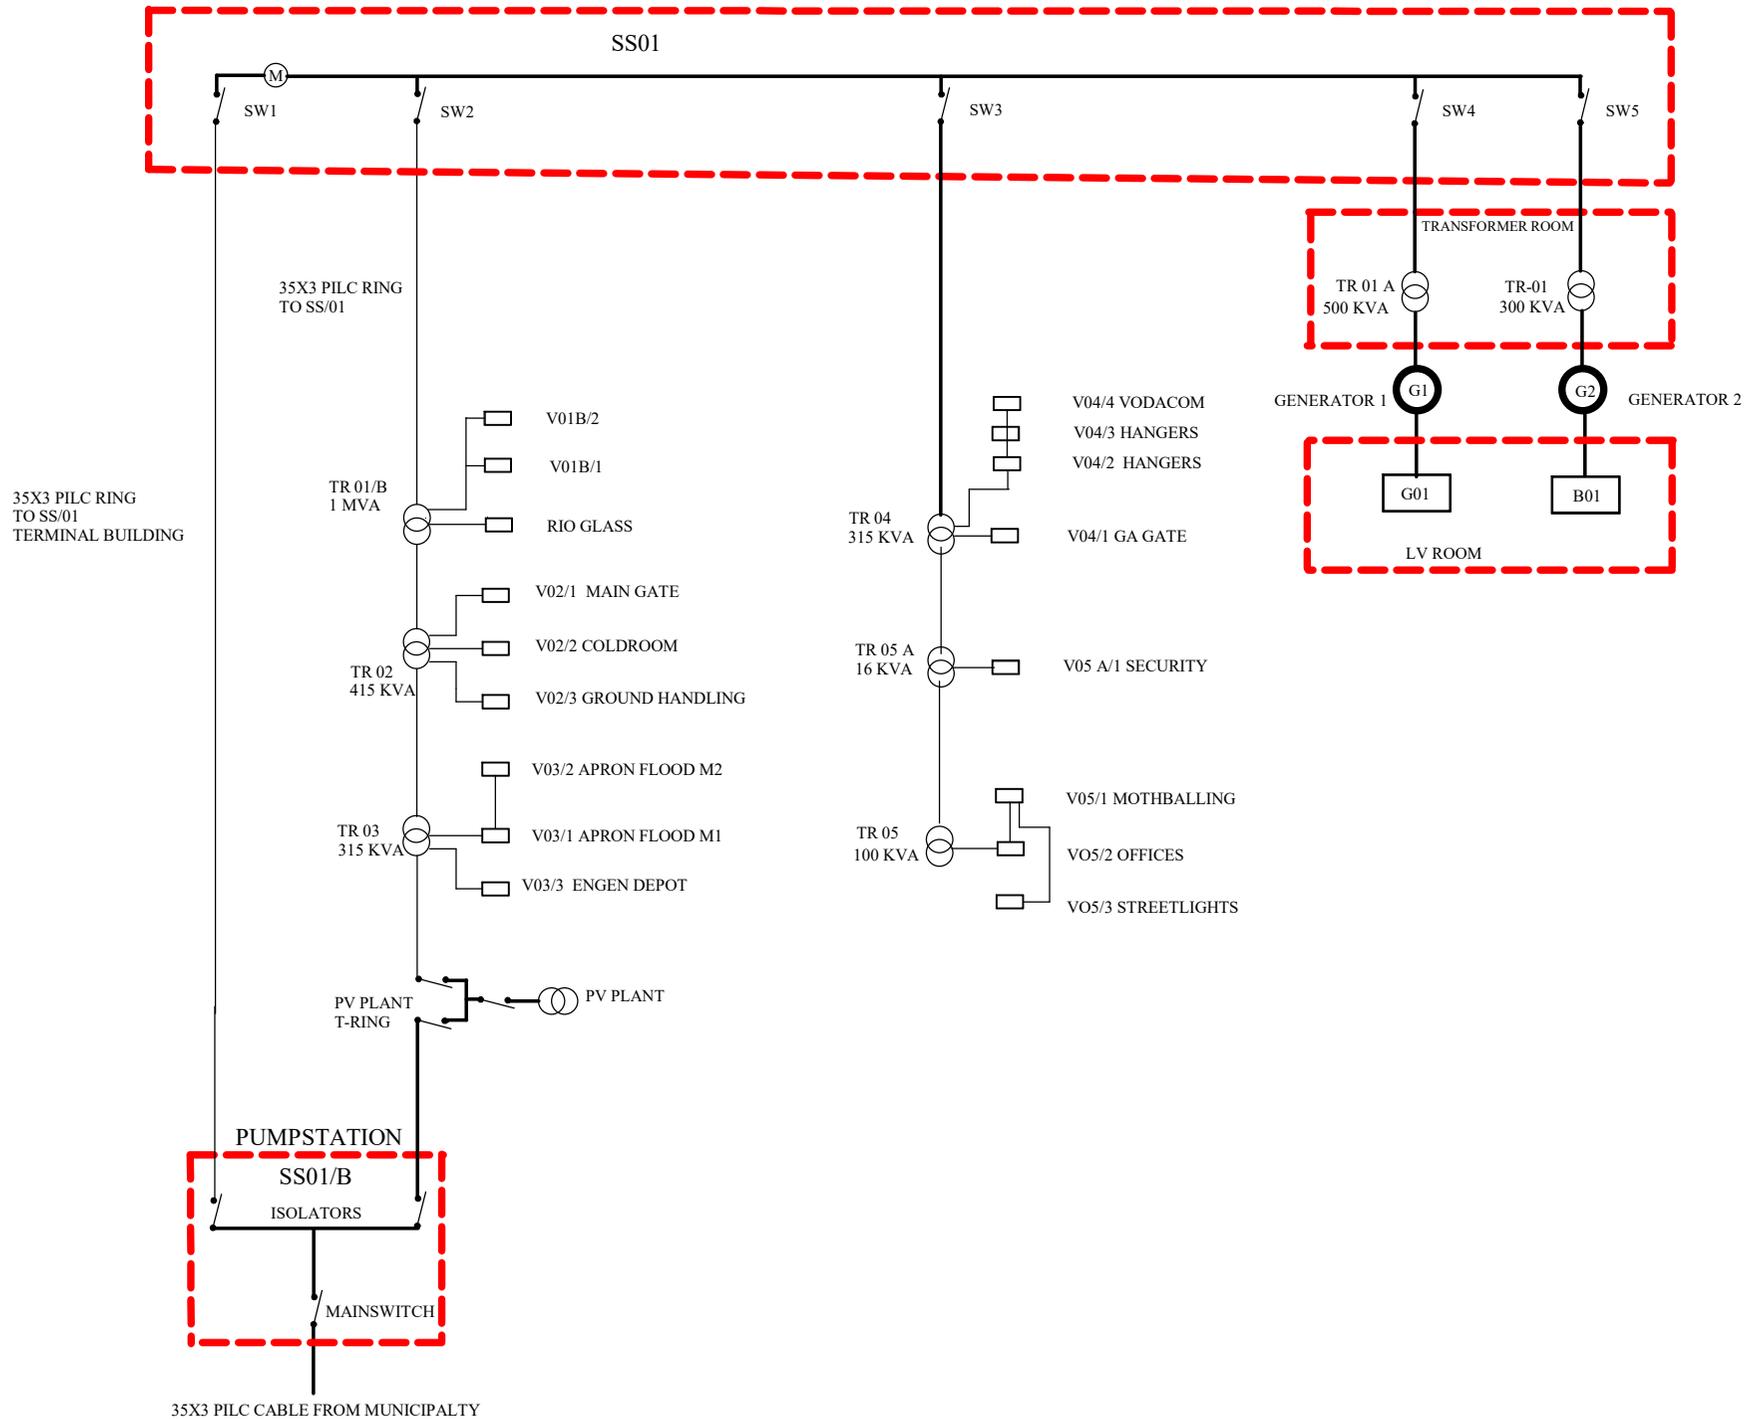

ACSA M/V ROOM LAYOUT

