




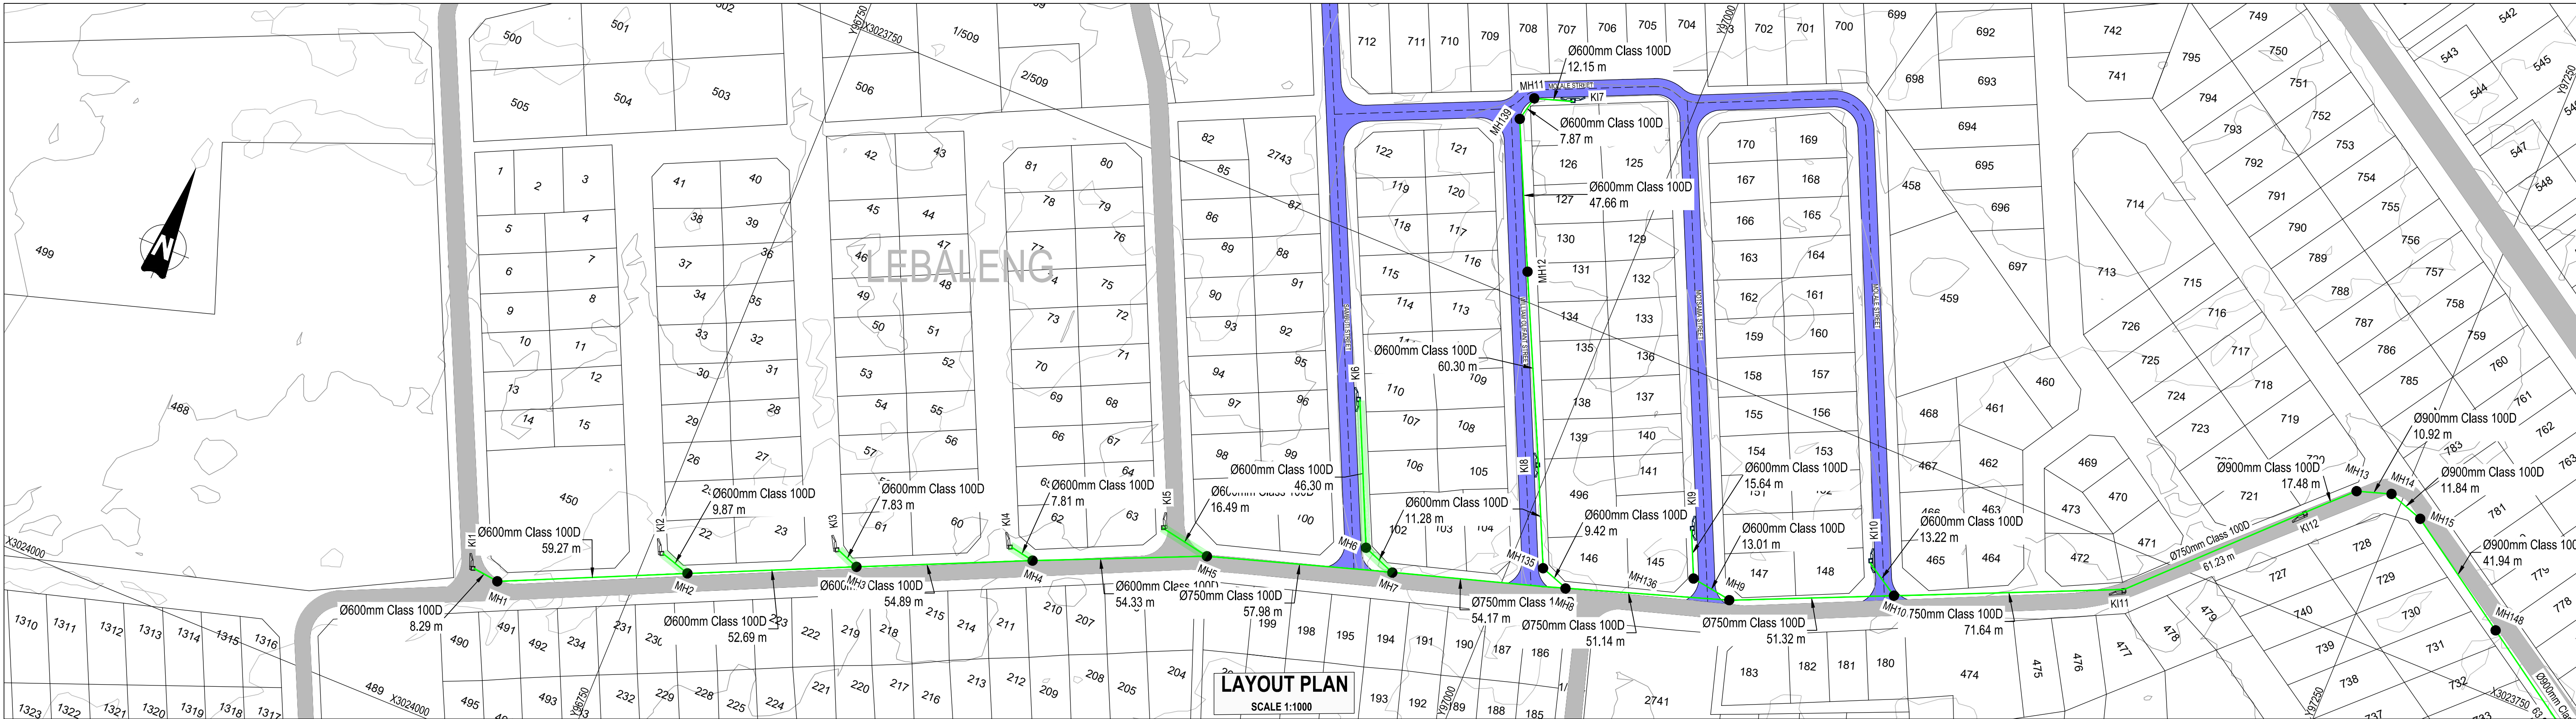


LONGSECTION BRANCH20
FROM 0.000 TO 9.867

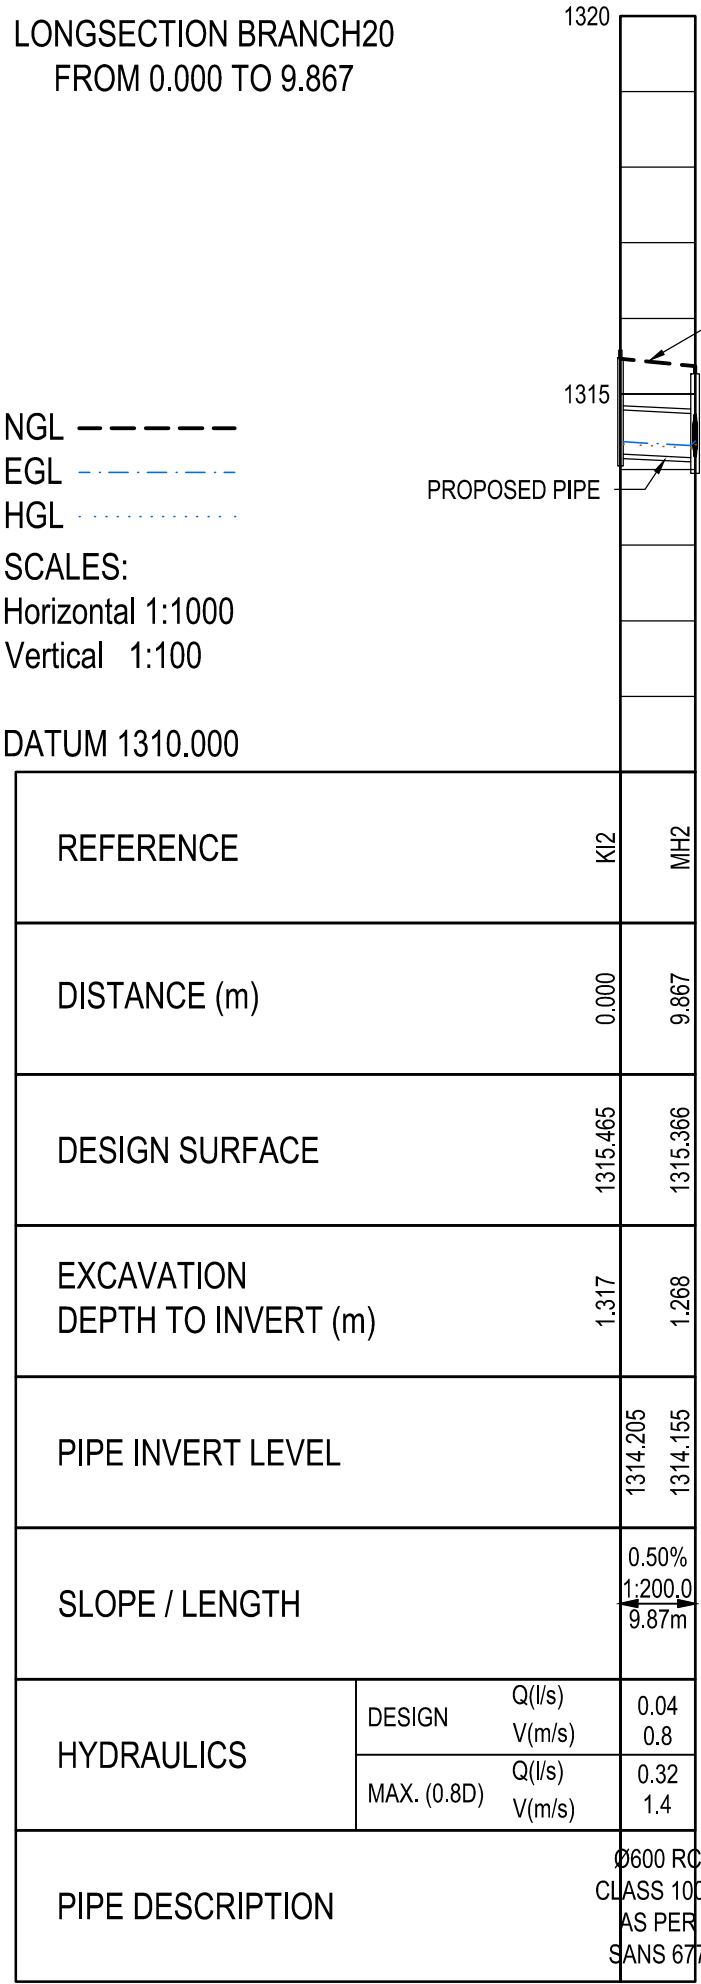


LONGSECTION BRANCH21
FROM 0.000 TO 7.826

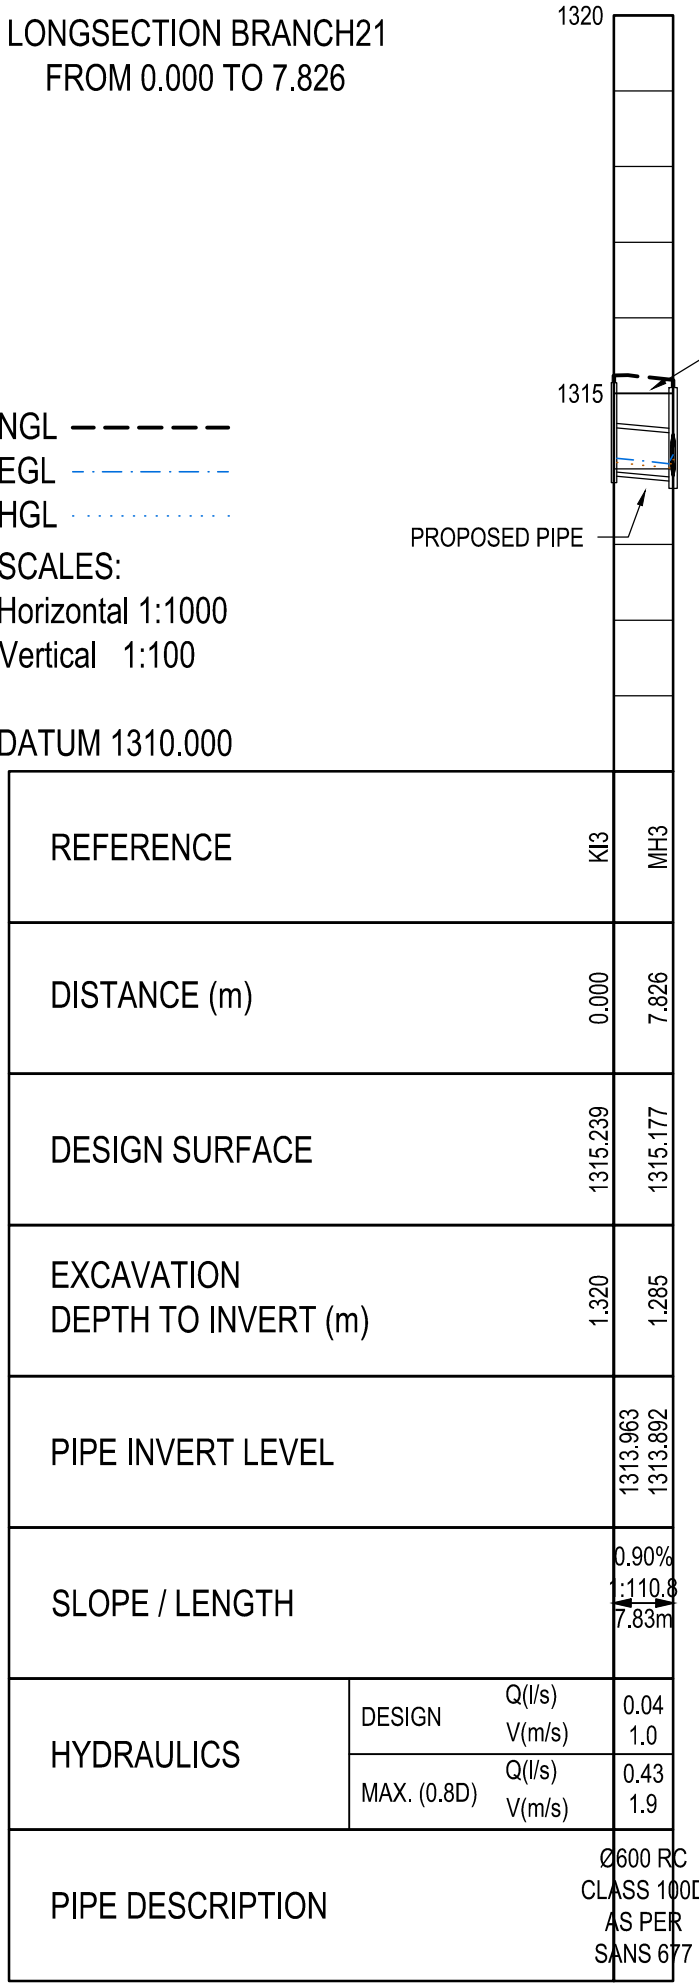


LONGSECTION BRANCH22
FROM 0.000 TO 16.490

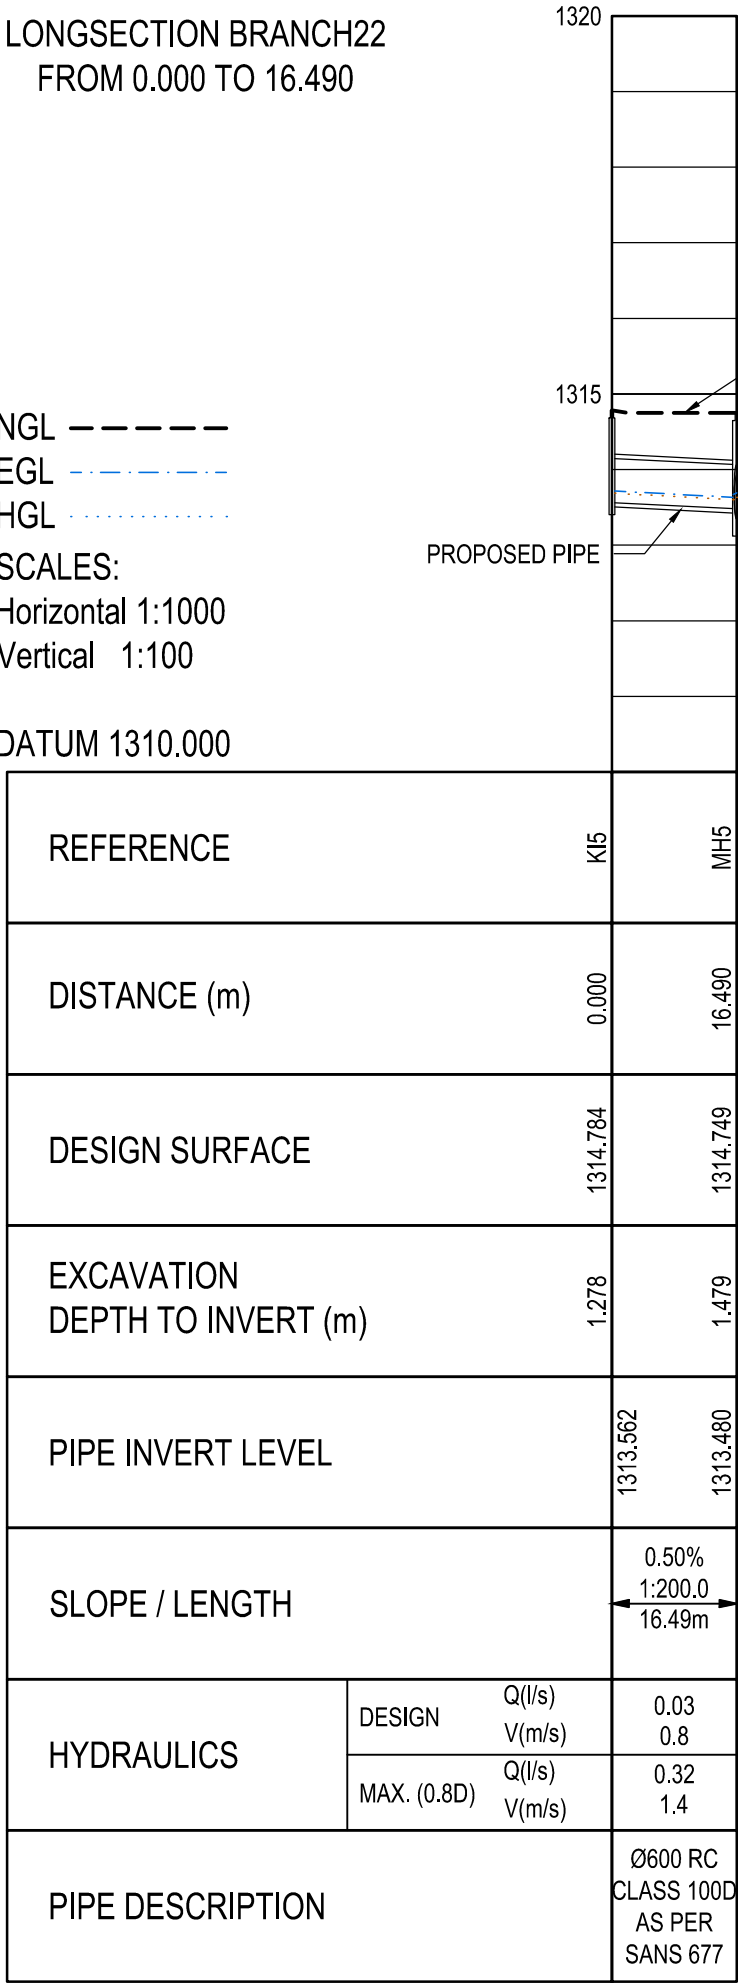

LONGSECTION BRANCH27
FROM 0.000 TO 7.808

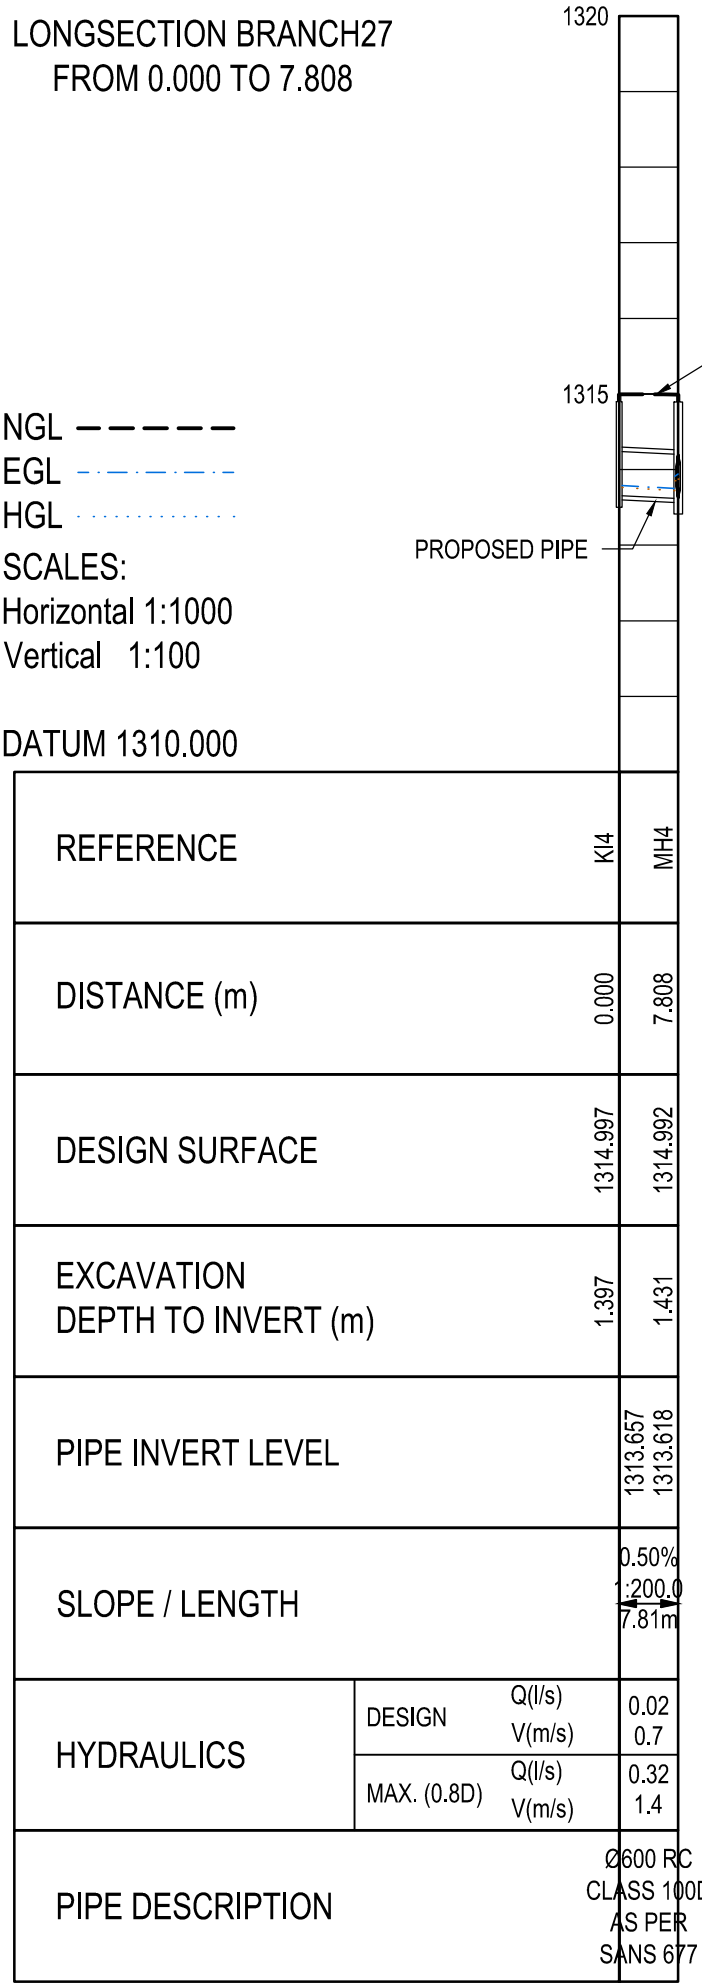

LONGSECTION BRANCH23
FROM 0.000 TO 57.580

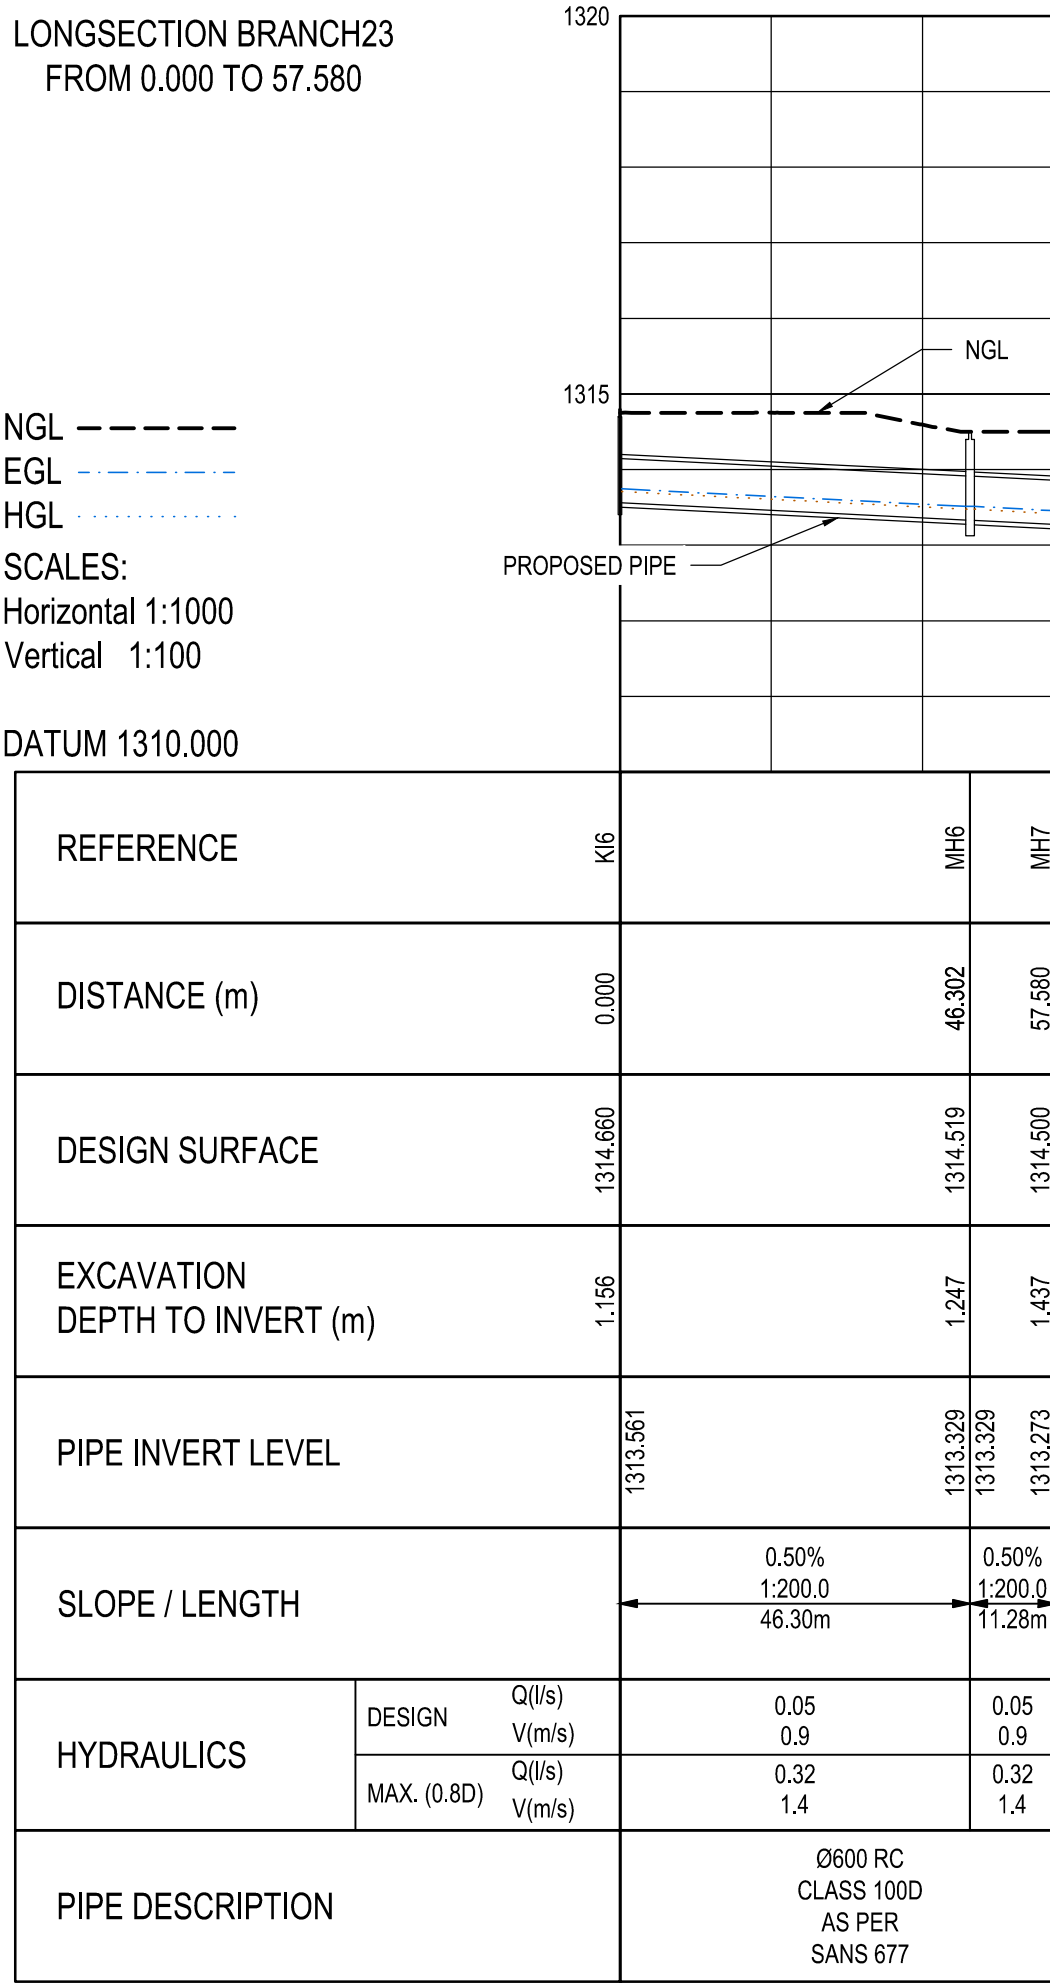

AMENDMENTS

REV	DATE	APPROVED	DESCRIPTION
A	SEP 2026	G. A. M	ISSUE FOR TENDER

CONSULTANT DETAIL

DITLOU CONSULTING CC
OFFICE 19 EAST 202
SANLYNN OFFICE PARK
CNR ALKANTRAND &
LYNNWOOD ROAD
PO BOX 15684
LYNN EAST
0639
TEL: (012)548-0196
FAX: (012)548-0298
EMAIL: info@ditlou.co.za

I, **G. MANYIKA** Prof Reg No: 2024301981
HEREBY CERTIFY THAT THE SERVICES WILL BE INSTALLED
ACCORDING TO THE DRAWING

DATE: _____ SIGNATURE: _____

DESIGNED

NAME: **S. ZITUMANE** Prof Reg No: _____
SIGNATURE: _____ DATE: SEP 2026

NAME: **A. MASOMBUKA**
SIGNATURE: _____ DATE: SEP 2026

CHECKED
NAME: **G. MANYIKA** Prof Reg No: 2024301981
SIGNATURE: _____ DATE: _____

INFORMATION OFFICE CHECKED
NAME: _____
SIGNATURE: _____ DATE: _____

DESIGN OFFICE APPROVAL
NAME: _____ Prof Reg No: _____
SIGNATURE: _____ DATE: _____

CONTRACT

No. **8/1/2 N.J. MBONANI**
PROJECT No. _____
SHEET No. **1**
PAPER SIZE **A1**
SCALE **AS SHOWN**
DATE: **SEP 2026**

LOCATION OF PROJECT

DESIGN AND SUPERVISION OF UPGRADING OF
GRAVEL ROAD TO BLOCK PAVING AT KALANGA,
MOLALE, WILLIAM OLIFANT STREETS IN LEBALENG

DRAWING NAME:
**STORMWATER LONGSECTION LAYOUT
(SHEET 3 OF 7)**

CONTRACT NUMBER:
8/1/2 N.J. MBONANI
DRAWING NUMBER
1145K-2-05L03

PROJECT STATUS

☐ CONCEPT DRAWING
☒ TENDER DRAWING
☐ CONSTRUCTION DRAWING
☐ AS BUILT DRAWING

PROJECT ENGINEER of MHLM:
NAME: _____ SIGNATURE: _____
Prof Reg No. _____ DATE: _____

INSPECTOR OF WORKS of MHLM:
NAME: _____ SIGNATURE: _____
DATE: _____



MAQUASSI HILLS LOCAL MUNICIPALITY

PRIVATE BAG X3 TEL: 018 596 1068
WOLMARANSSTAD FAX: 018 596 1555
2630