



22 STANDARD CATTLE PLUNGE DIP TANK (STEEL)

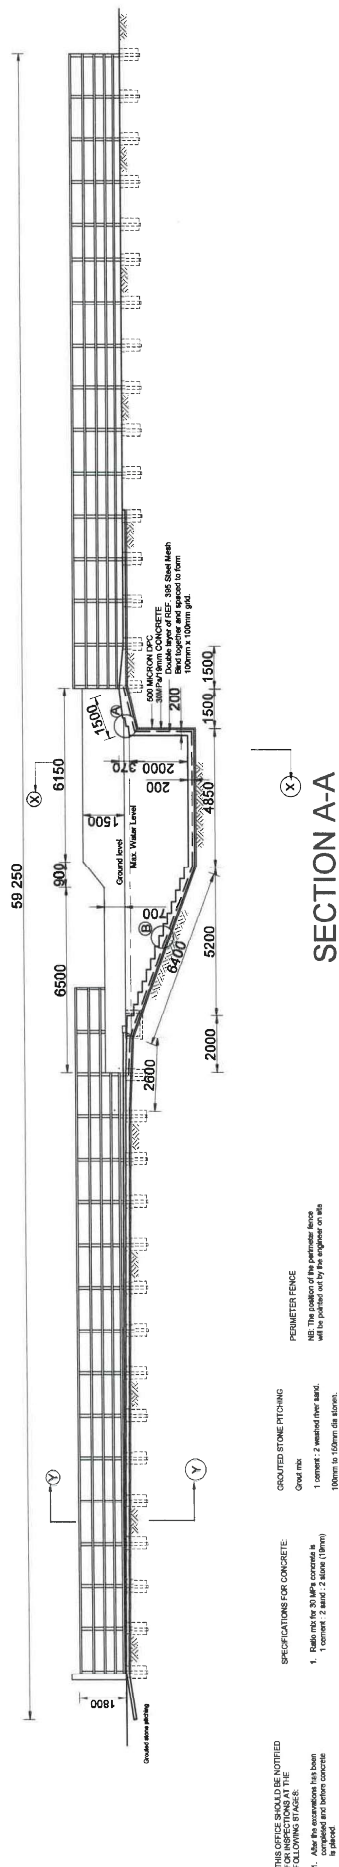

SECTION A-A




NO.	SPECIAL NOTES:	J.P.J KOCH (CHIEF ENGINEER)	DEPARTMENT OF RURAL DEVELOPMENT AND AGRARIAN REFORM PROVINCE OF THE EASTERN CAPE		SCALE NTS	INDEX NO. SCMM-02/22/01
			ENGINEERING SERVICES PRIVATE BAG X015 DOHNE ADI STUTTERHEIM 4830	STANDARD PLUNGE DIP (STEEL)		
		APRIL 2022 (DATE APPROVED)		SITE LAYOUT PLAN	A3 ORIGINAL	PLAN NO. SHEET 1 OF 9

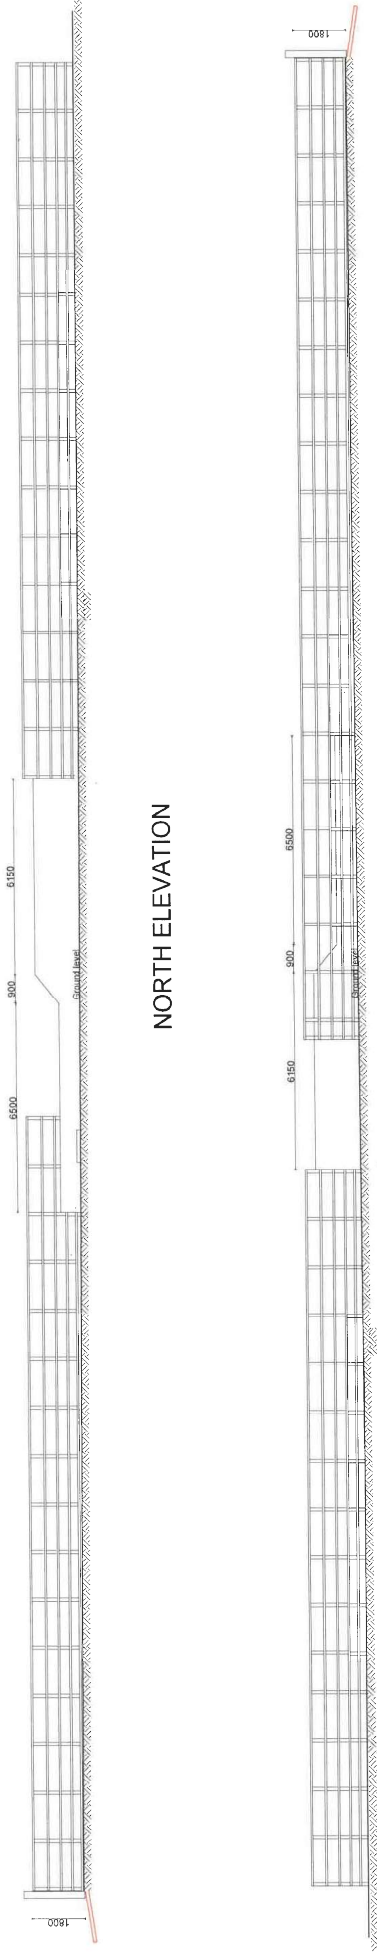


NORTH ELEVATION

SOUTH ELEVATION

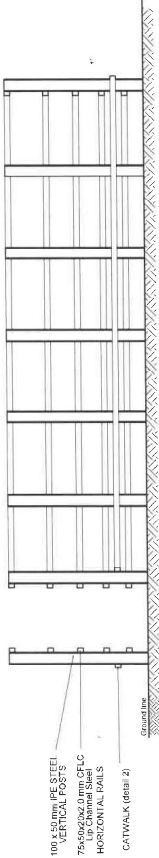


WEST ELEVATION

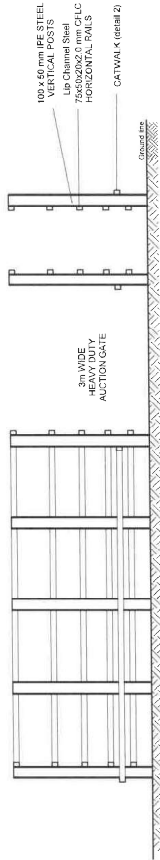




EAST ELEVATION


NO.	SPECIAL NOTES:	JP J KOCH (CHIEF ENGINEER)	DEPARTMENT OF RURAL DEVELOPMENT AND AGRARIAN REFORM PROVINCE OF THE EASTERN CAPE ENGINEERING SERVICES PRIVATE BAG X015 DOHNE ADI STUTTERHEIM 4830	STANDARD PLUNGE DIP (STEEL)	SCALE NTS	INDEX NO. SC/MA/42/2290
				ELEVATIONS	A3 ORIGINAL	PLAN NO. SHEET 3 OF 9

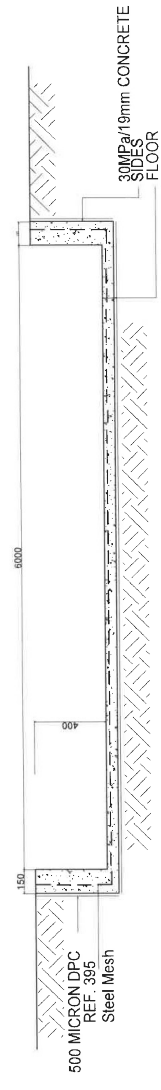

DISTANCE BETWEEN
POND FENCE AND
DIP TANK RAILS TO
BE 1000mm MIN


NO.	SPECIAL NOTES:	JPI KOCH (CHIEF ENGINEER) APRIL 2022 (DATE APPROVED)	DEPARTMENT OF RURAL DEVELOPMENT AND AGRARIAN REFORM PROVINCE OF THE EASTERN CAPE ENGINEERING SERVICES PRIVATE BAG X015 DOHNE ADI STUTTERHEIM 4930	STANDARD PLUNGE DIP (STEEL)	SCALE NTS	INDEX NO. SCM-022906
				EVAPORATION POND	A3 ORIGINAL	PLAN NO. SHEET 5 OF 9

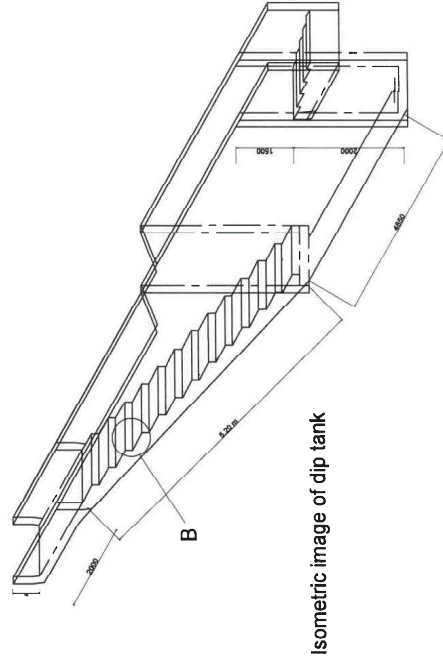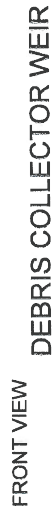 [illegible]

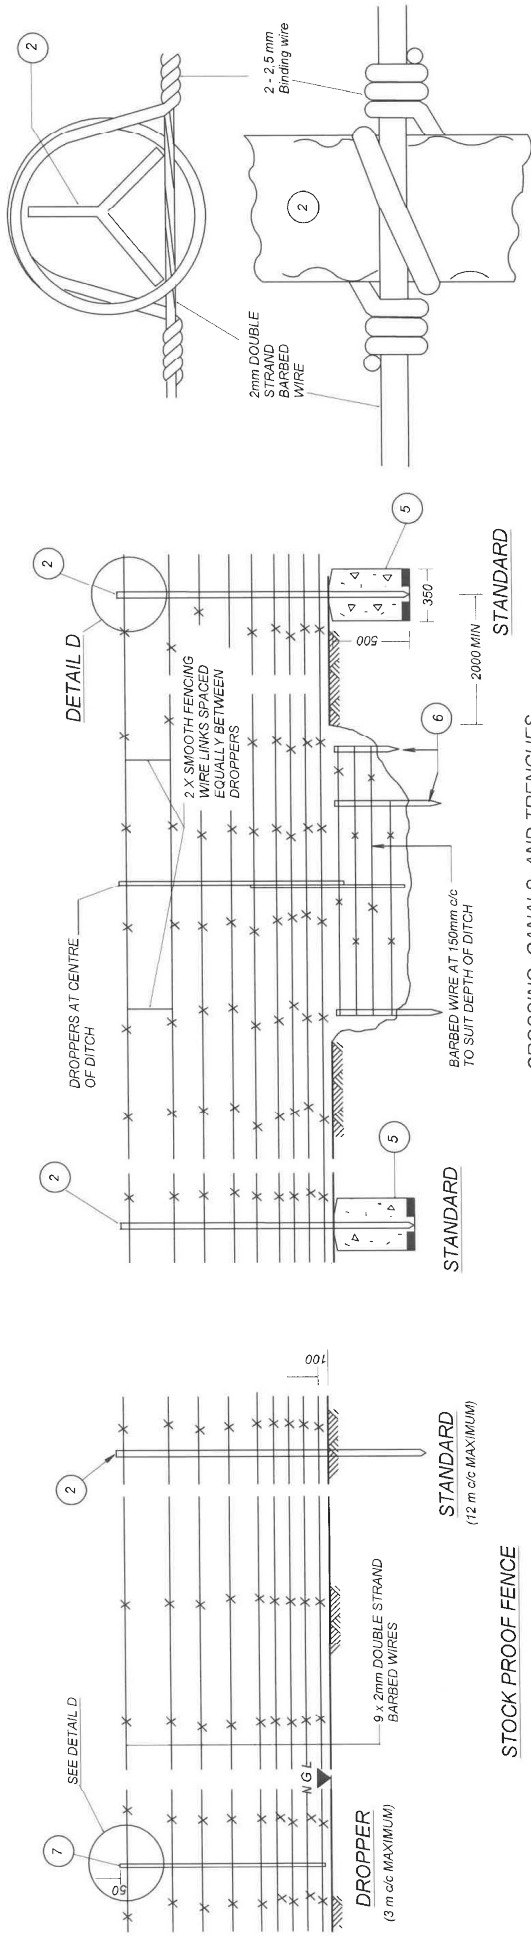

DETAIL D

CROSSING CANALS AND TRENCHES

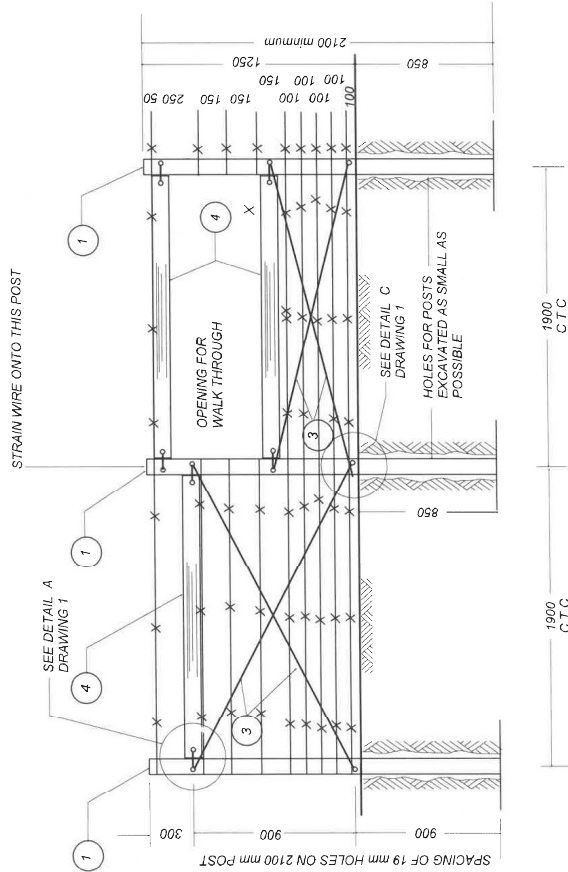

STRAINING POST with BOX ANCHOR WALKTHROUGH

(250m MAXIMUM SPACING)

LEGEND







- 1 125 - 150mm TOP DIAMETER x 2100 mm TREATED TIMBER POST CORNER, STRAINING AND ANCHOR POSTS
- 2 2.0 kg/m x 1800 mm Y SECTION IRON STANDARD
- 3 4mm x 4 STRANDS TWISTED SOFT GALVANISED BINDING WIRE
- 4 100 - 125mm TOP DIAMETER x 1800 mm TREATED TIMBER POST BRACES IN BOX ANCHORS
- 5 STANDARDS EMBEDDED IN CLASS 20/19 CONCRETE IF ORDERED BY THE ENGINEER
- 6 STAKES (DROPPER PROFILE) OF SUITABLE LENGTH DRIVEN FIRMLY INTO SIDES & BED OF TRENCH AT APPROVED SPACINGS. STAKES TO BE ALIGNED WITH & TIED TO DROPPERS WITH WIRE WHERE REQUIRED
- 7 0.56 kg/m x 1150 mm RIDGEBACK PATTERN IRON DROPPER

NOTES:


THIS DRAWING TO BE READ IN CONJUNCTION WITH THE PROJECT PARTICULAR SPECIFICATIONS FOR FENCES

NGL NATURAL GROUND LEVEL


	</
--	--	----

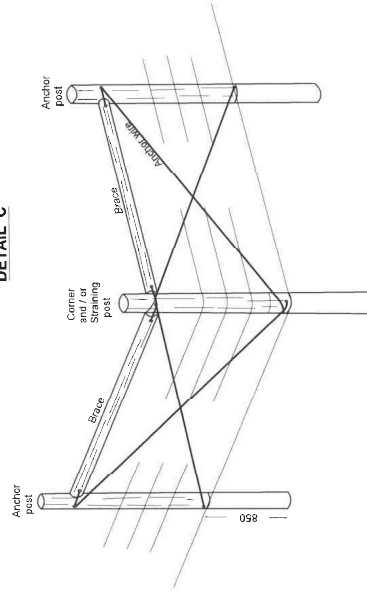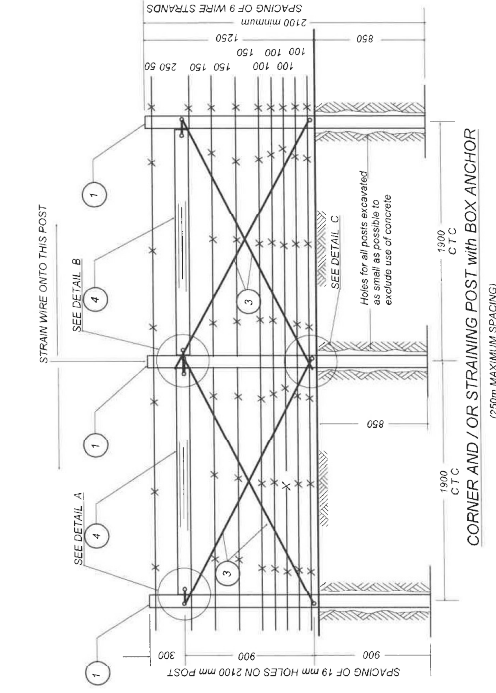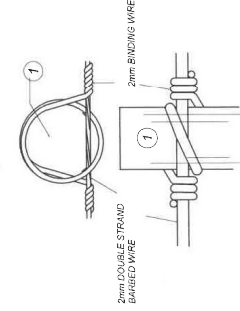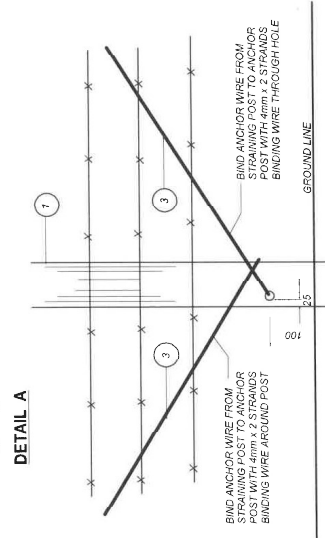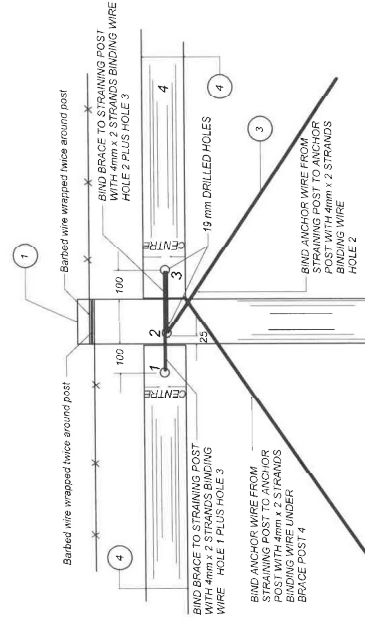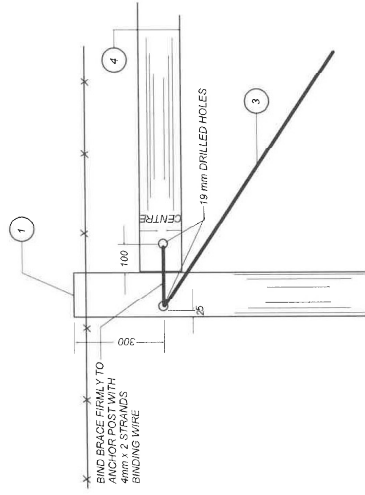

NO.	SPECIAL NOTES:	JP J KOCH (CHIEF ENGINEER)	DEPARTMENT OF RURAL DEVELOPMENT AND AGRARIAN REFORM PROVINCE OF THE EASTERN CAPE	STANDARD PLUNGE DIP (STEEL)	SCALE NTS	INDEX NO. SCMA/322208
			ENGINEERING SERVICES			
			PRIVATE BAG X015			
			DOHNE ADI			
			STUTTERHEIM	POND FENCE - 2	A3 ORIGINAL	PLAN NO. SHEET 8 OF 9
			4930			

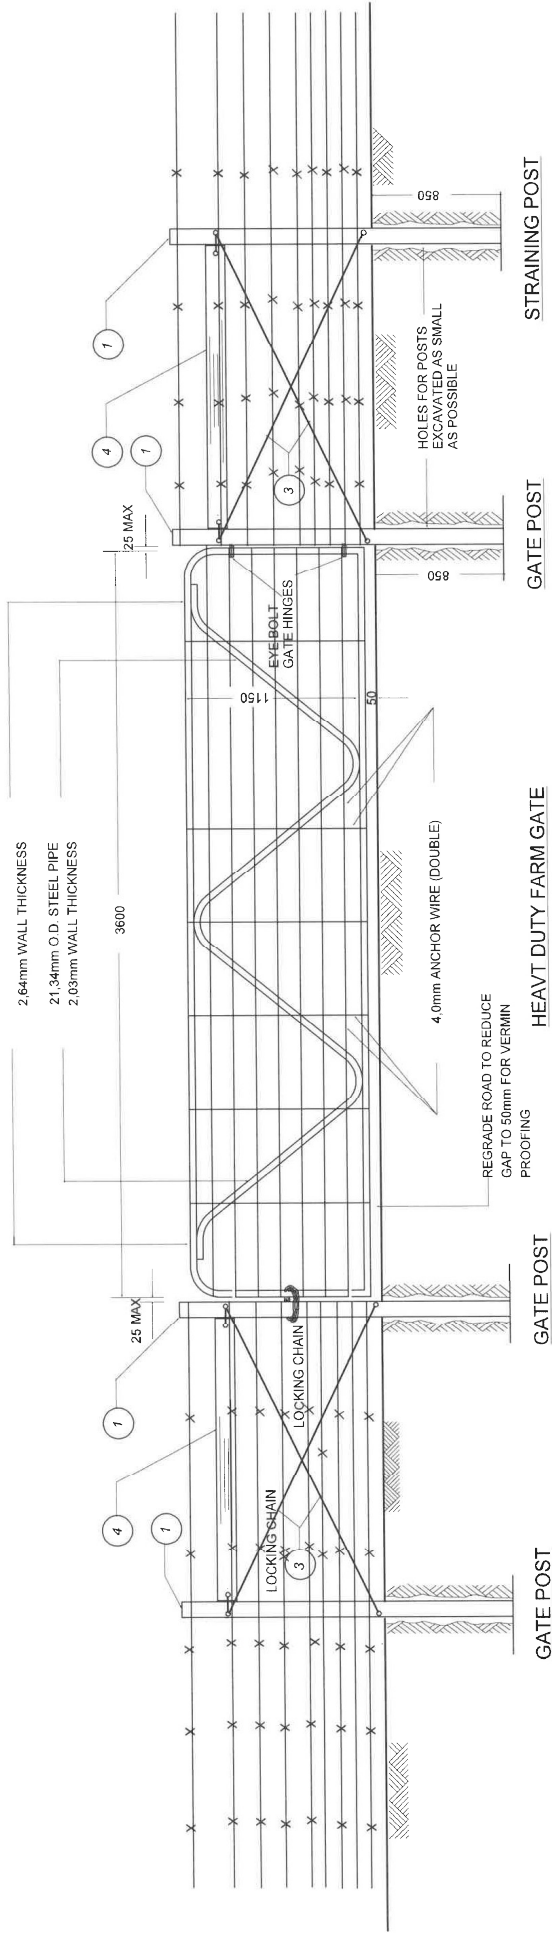

FARM GATES

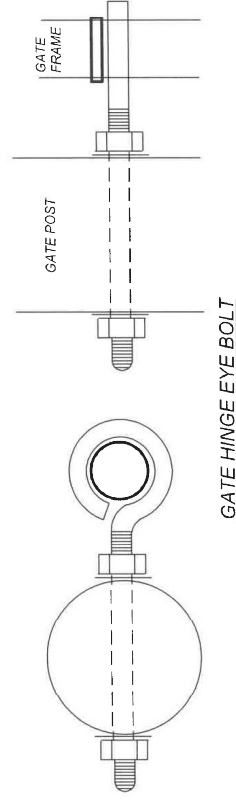

LEGEND

- 1 125 - 150mm TOP DIAMETER x 2100 mm TREATED TIMBER POST
CORNER STRAINING, GATE AND ANCHOR POSTS
- 3 4mm x 4 STRANDS TWISTED SOFT GALVANISED BINDING WIRE
- 4 100 - 125mm TOP DIAMETER x 1800 mm TREATED TIMBER POST
BRACES IN BOX ANCHORS

NGL NATURAL GROUND LEVEL

NOTES:

THIS DRAWING TO BE READ IN CONJUNCTION WITH THE PROJECT PARTICULAR SPECIFICATIONS FOR FENCES

NO.	SPECIAL NOTES:	JPJ KOCH (CHIEF ENGINEER) APRIL 2022 (DATE APPROVED)	DEPARTMENT OF RURAL DEVELOPMENT AND AGRARIAN REFORM PROVINCE OF THE EASTERN CAPE ENGINEERING SERVICES PRIVATE BAG X015 DOHNE ADI STUTTERHEIM 4930	STANDARD PLUNGE DIP (STEEL)	SCALE NTS	INDEX NO. SC-IMA-092209
					A3 ORIGINAL	PLAN NO. SHEET 9 OF 9
				SITE LAYOUT PLAN		