


ROOF SLAB REINF. LAYOUT  
SCALE 1:50

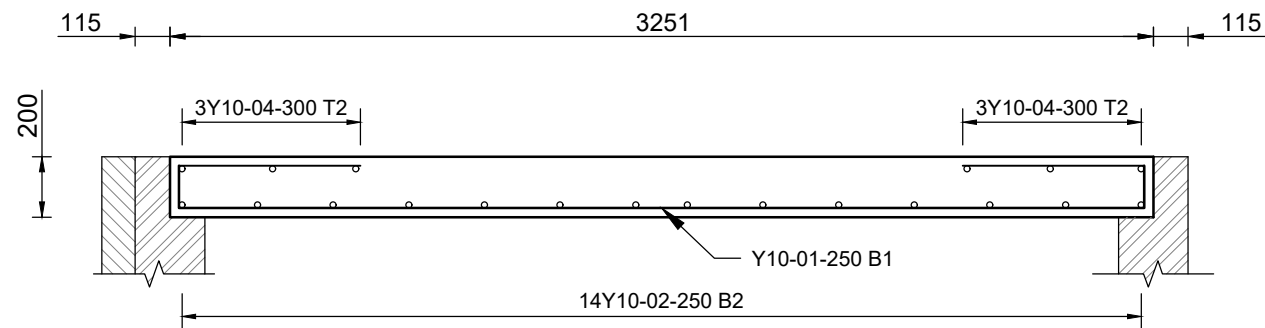

SECTION A-A  
SCALE 1:25

MEMBER	No. Off	REINFORCEMENT					BENDING DIMENSIONS					
		Type & Dia	Mark	No in Each	Total No.	Length mm	Shape Code	A mm	B mm	C mm	D mm	E/R mm
200mm THICK RC ROOF SLAB	1	Y10	01	15	15	4570	55	600	140	3190	140	600
		Y10	02	14	14	4930	55	600	120	3585	120	600
		Y10	03	6	6	3190	20					
		Y10	04	6	6	3580	20					
		Y10	ST1	12	12	870	83	250	110	250	250	

ISSUED FOR TENDER

DRAWING REFERENCE

TITLE

NOTES

REVISIONS

CLIENT  
**SOUTH AFRICAN  
POLICE SERVICE**



Thekwini Geocivils cc T/A  
**TGC Engineers**  
Geotechnical & Civil Engineers  
Waste Disposal Consultants • Project Managers

Suite 6  
4 The Crescent  
Westway Office Park  
Westville  
3611  
Telephone 265-1777



P.O. Box 446  
PAVILION  
3611  
Telefax 265-2727  
E-mail: tgc@tgoengineers.co.za

PROJECT

**NEW SAPS  
IKAGENG POLICE STATION:  
NORTH WEST**

TITLE  
**FINANCE BLOCK ROOF SLAB  
REINFORCEMENT LAYOUT AND  
DETAILS**

CONSULTING ENGINEER	DESIGNED : E.D.D
	DRAWN : E.D.D
SIGNATURE:.....	CHECKED : M.S.M
	SCALE : AS SHOWN
PR. NO.:.....	DATE : JULY 2024
DATE:.....	ORIGINAL SIZE: A1

REFERENCE NO. <b>51660</b>	FIGURE NO. <b>145</b>	REVISION
-------------------------------	--------------------------	----------

CAD FILE: S/.....