

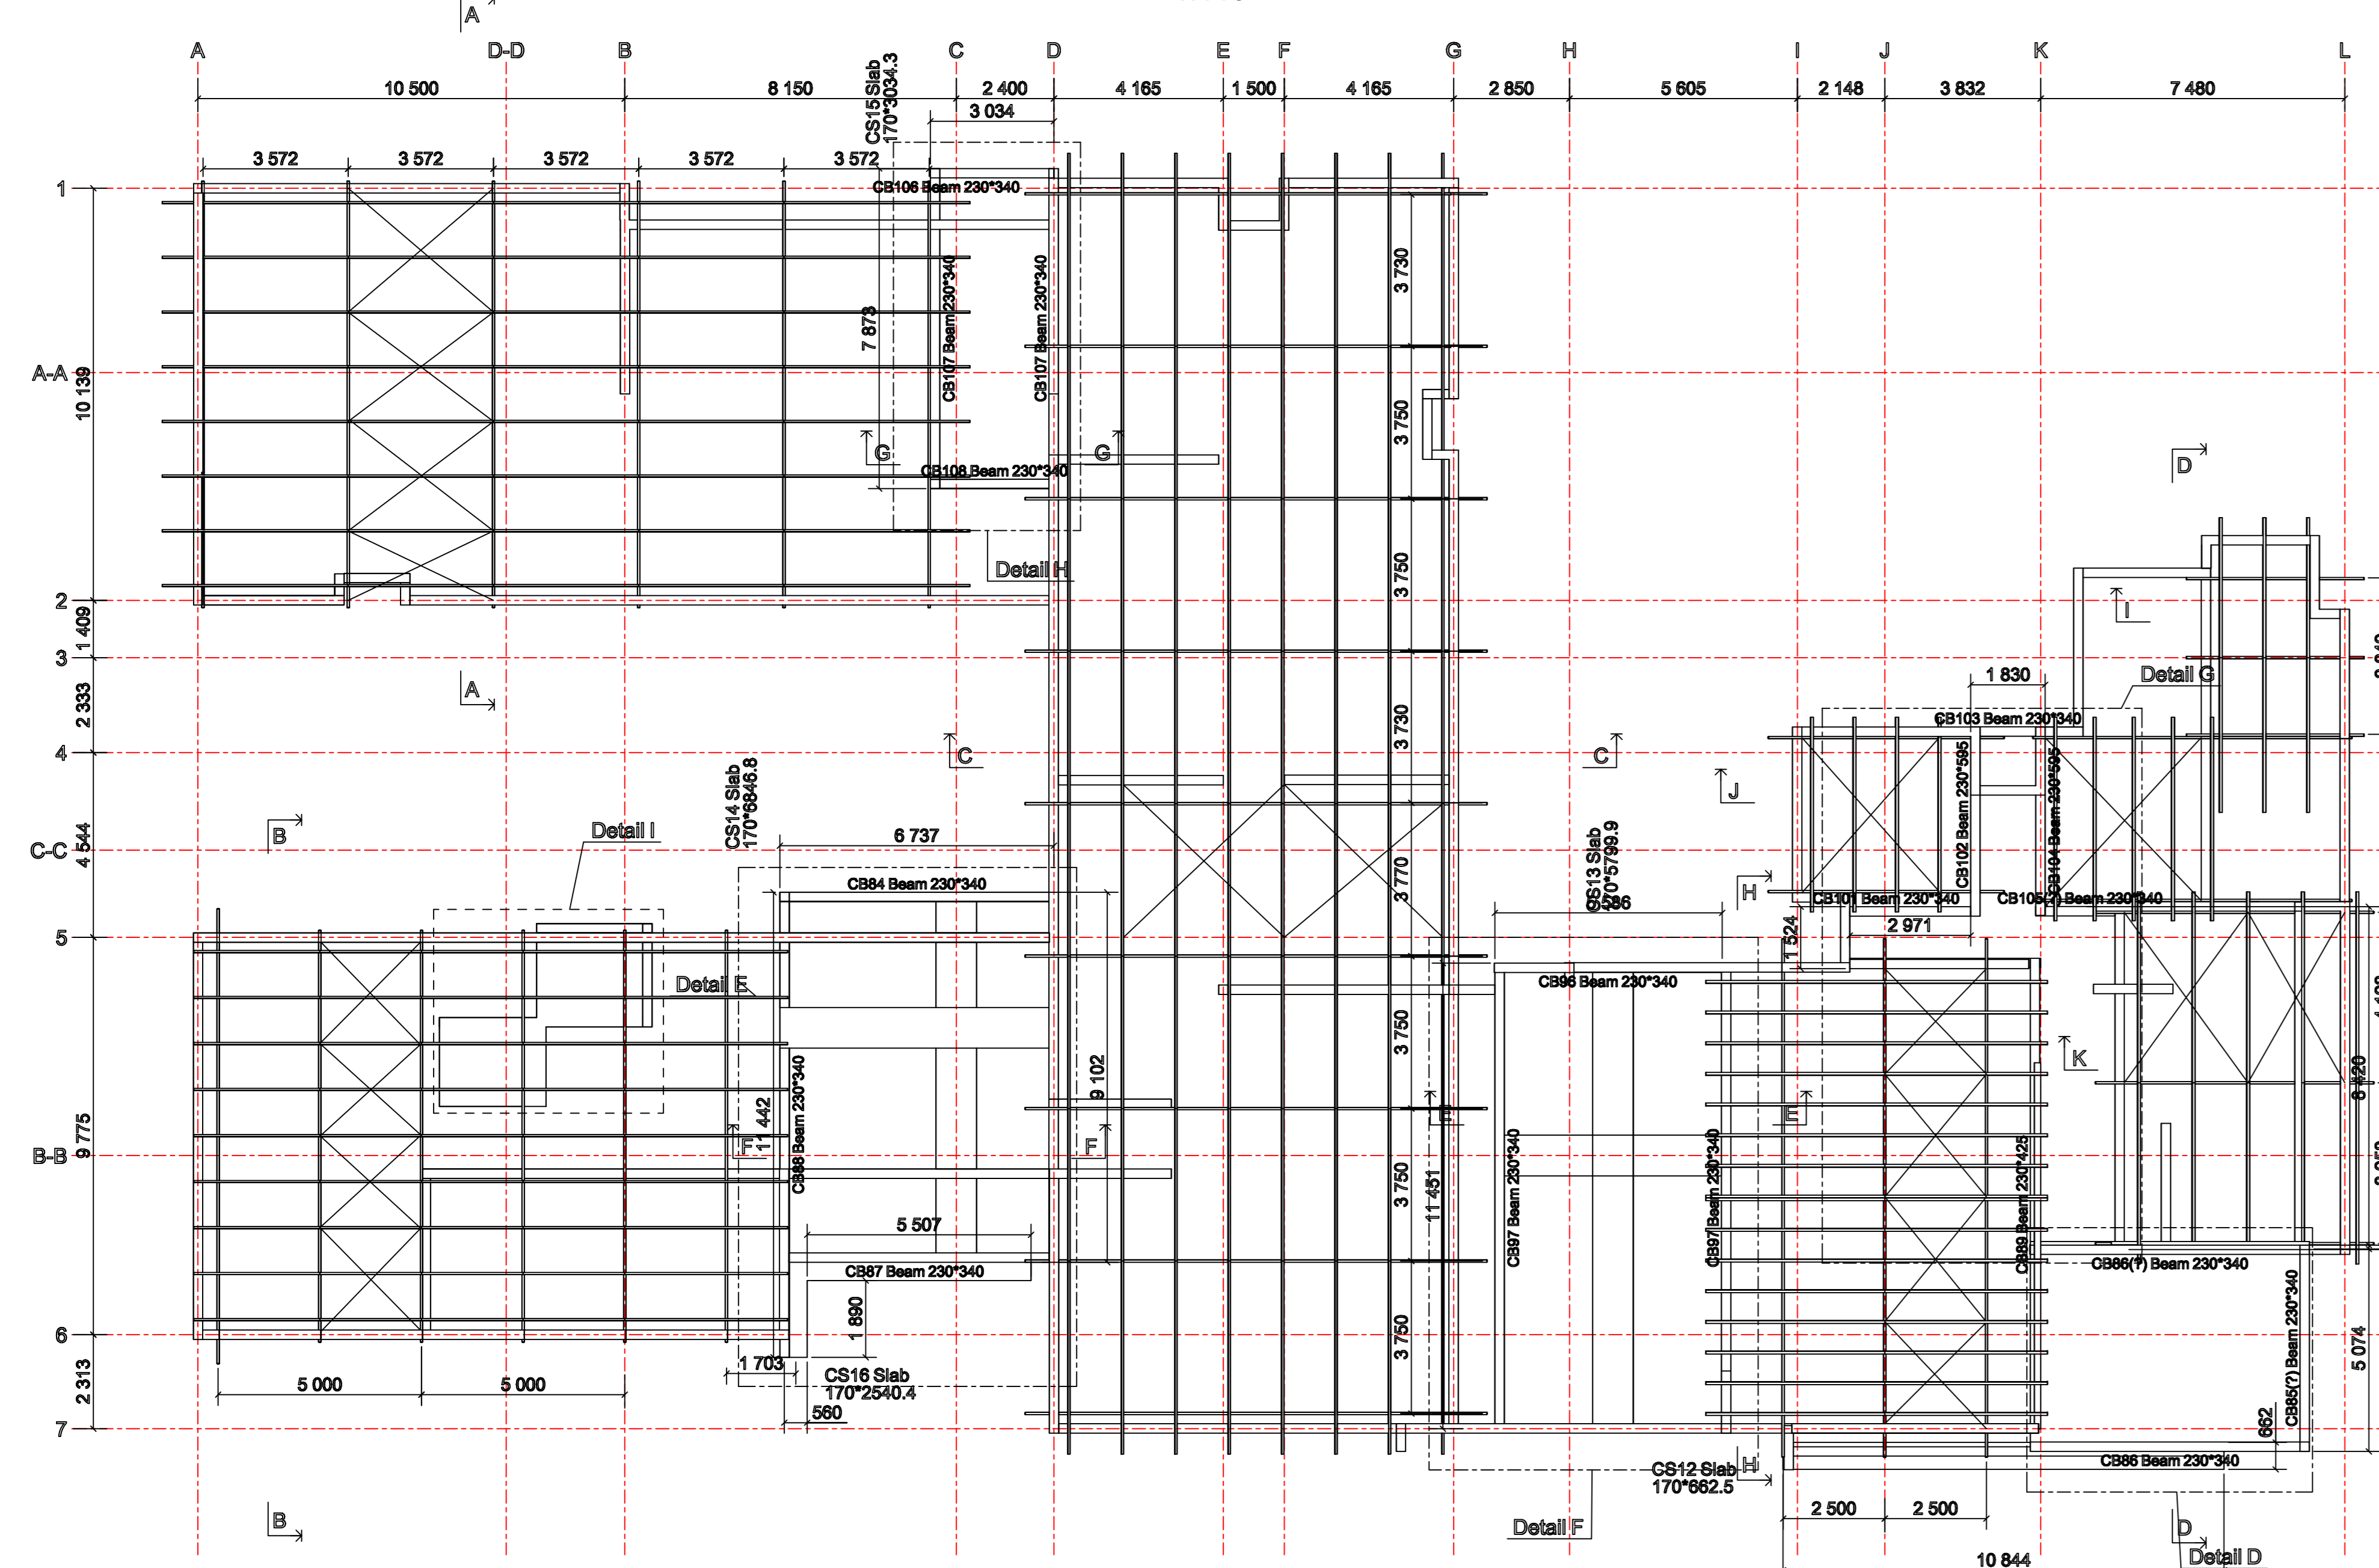






View\_01 (Basic View)  
1:110

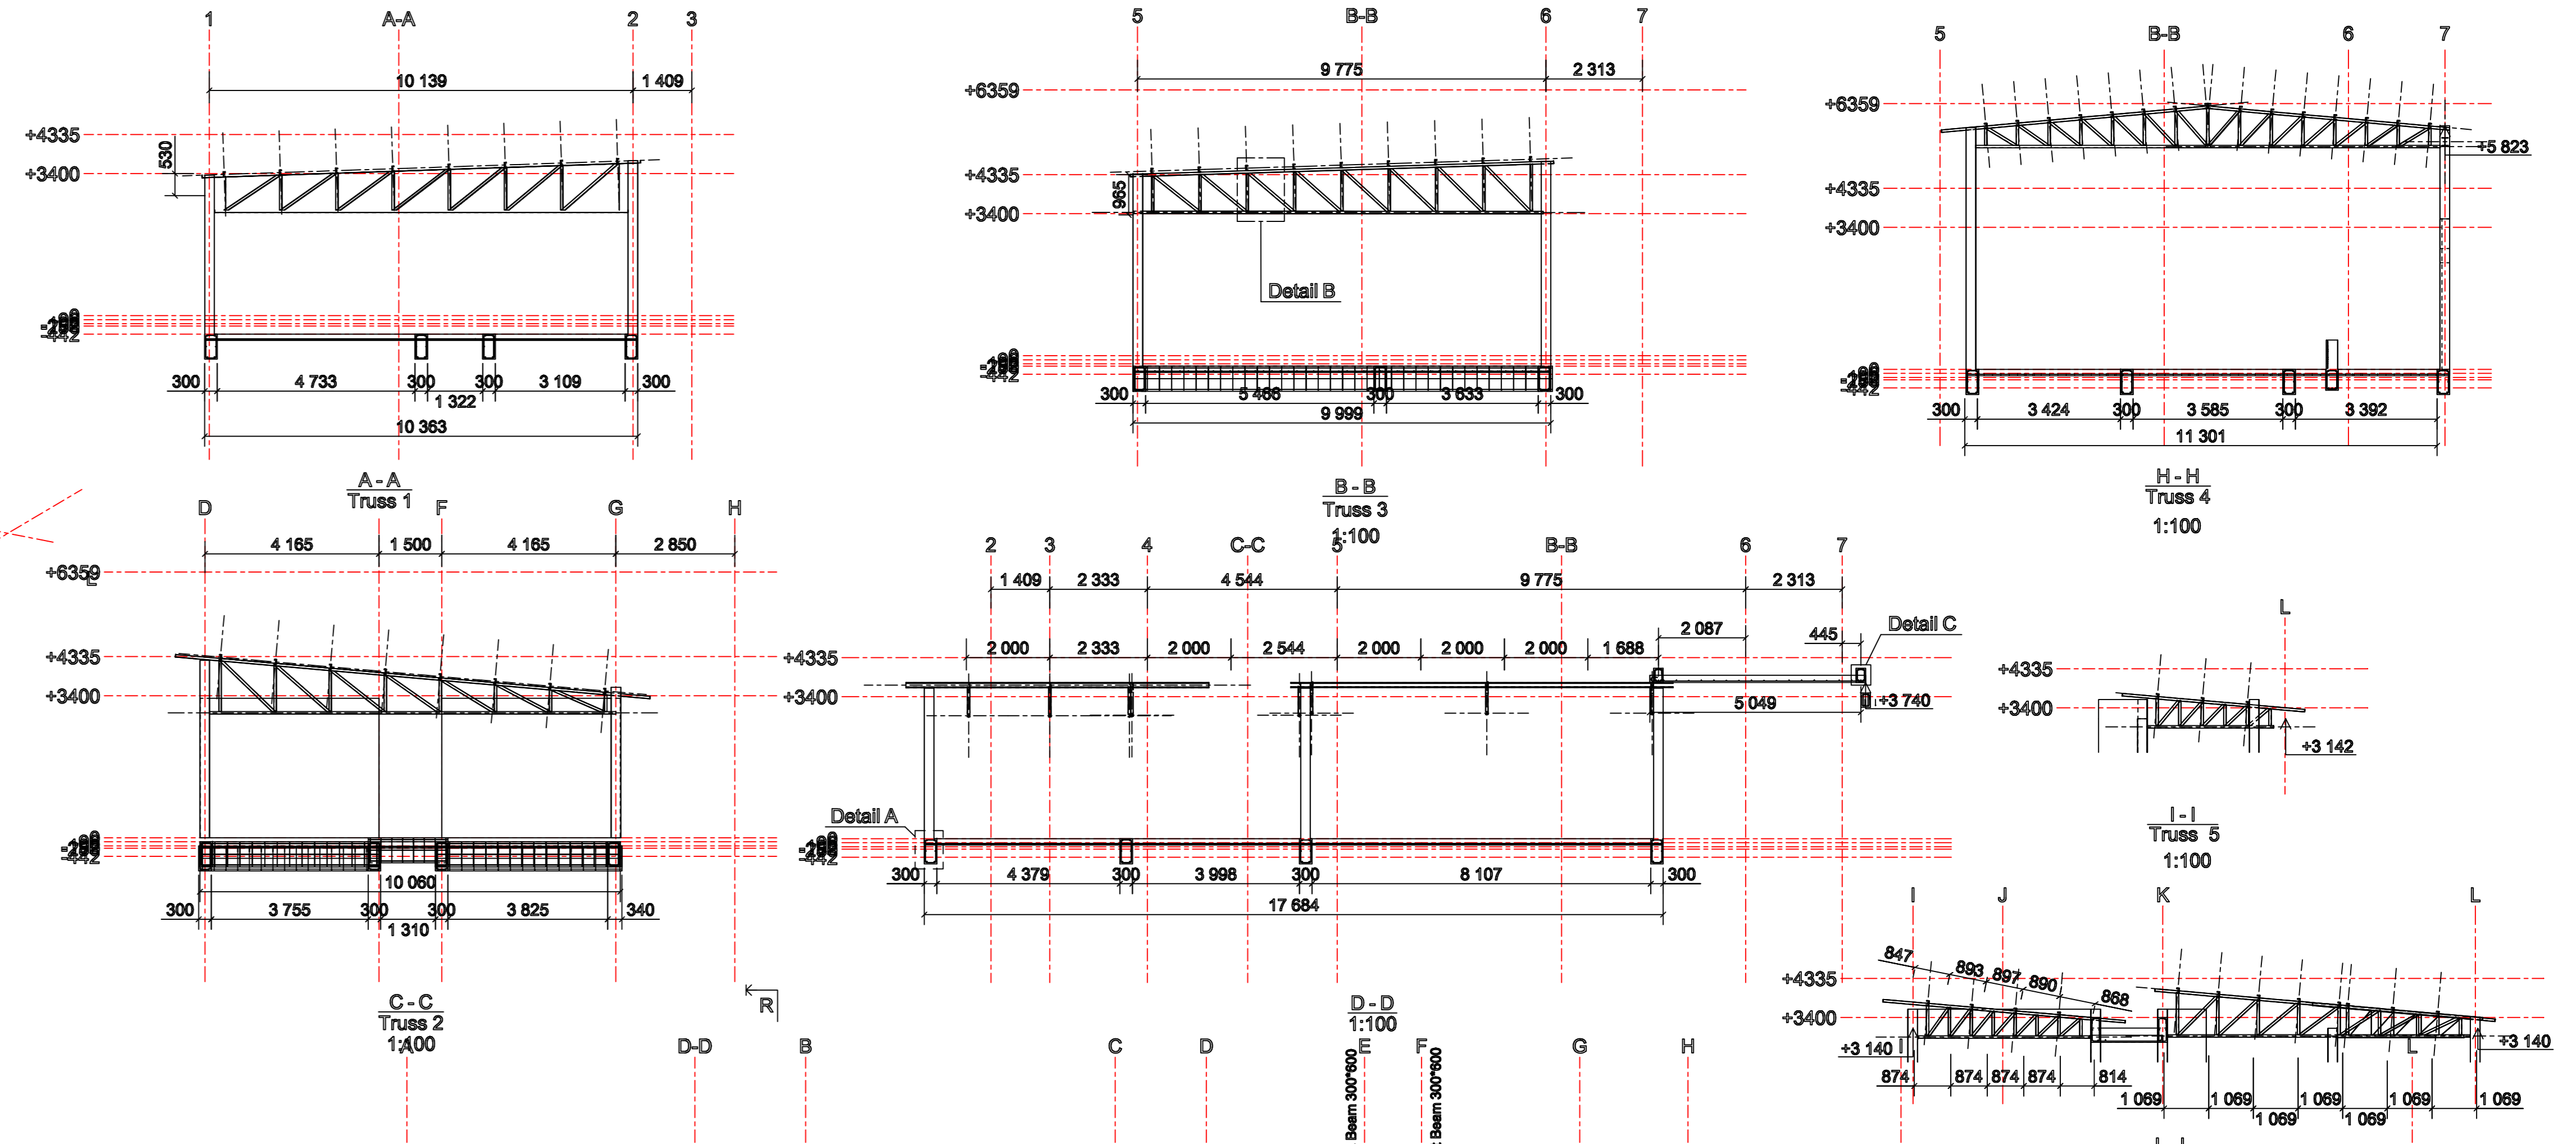

Plan +4335  
1:110

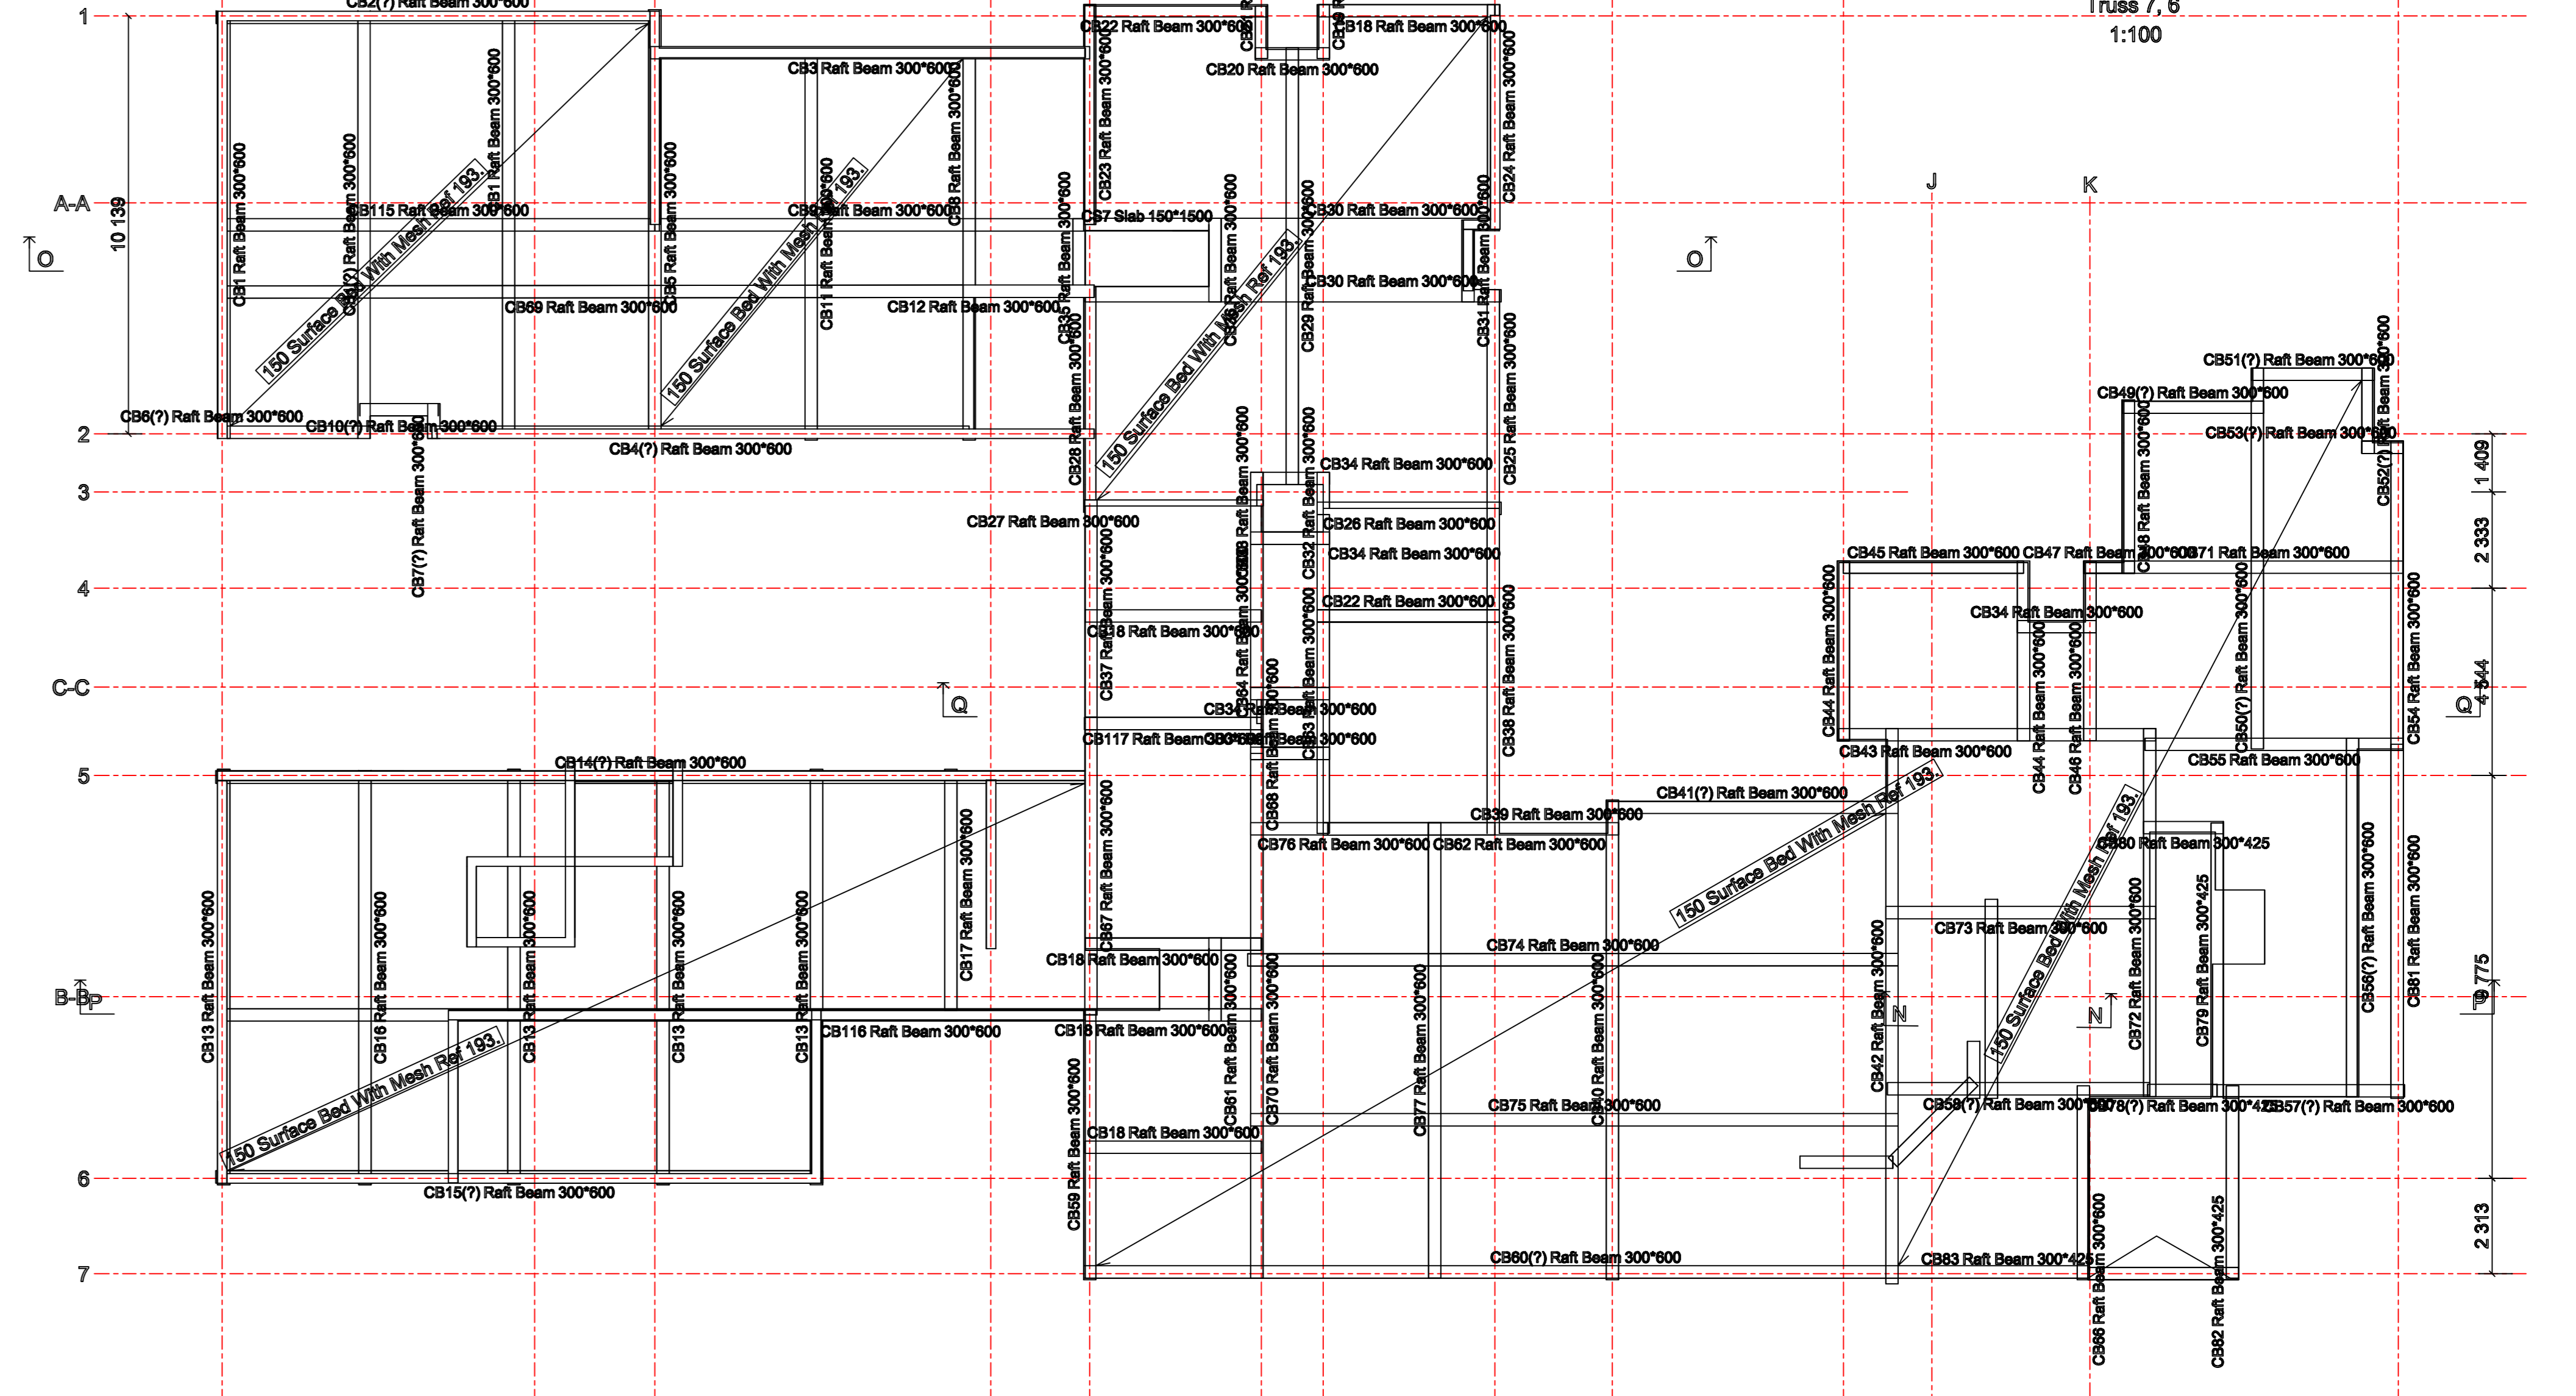

Plan 0  
1:110

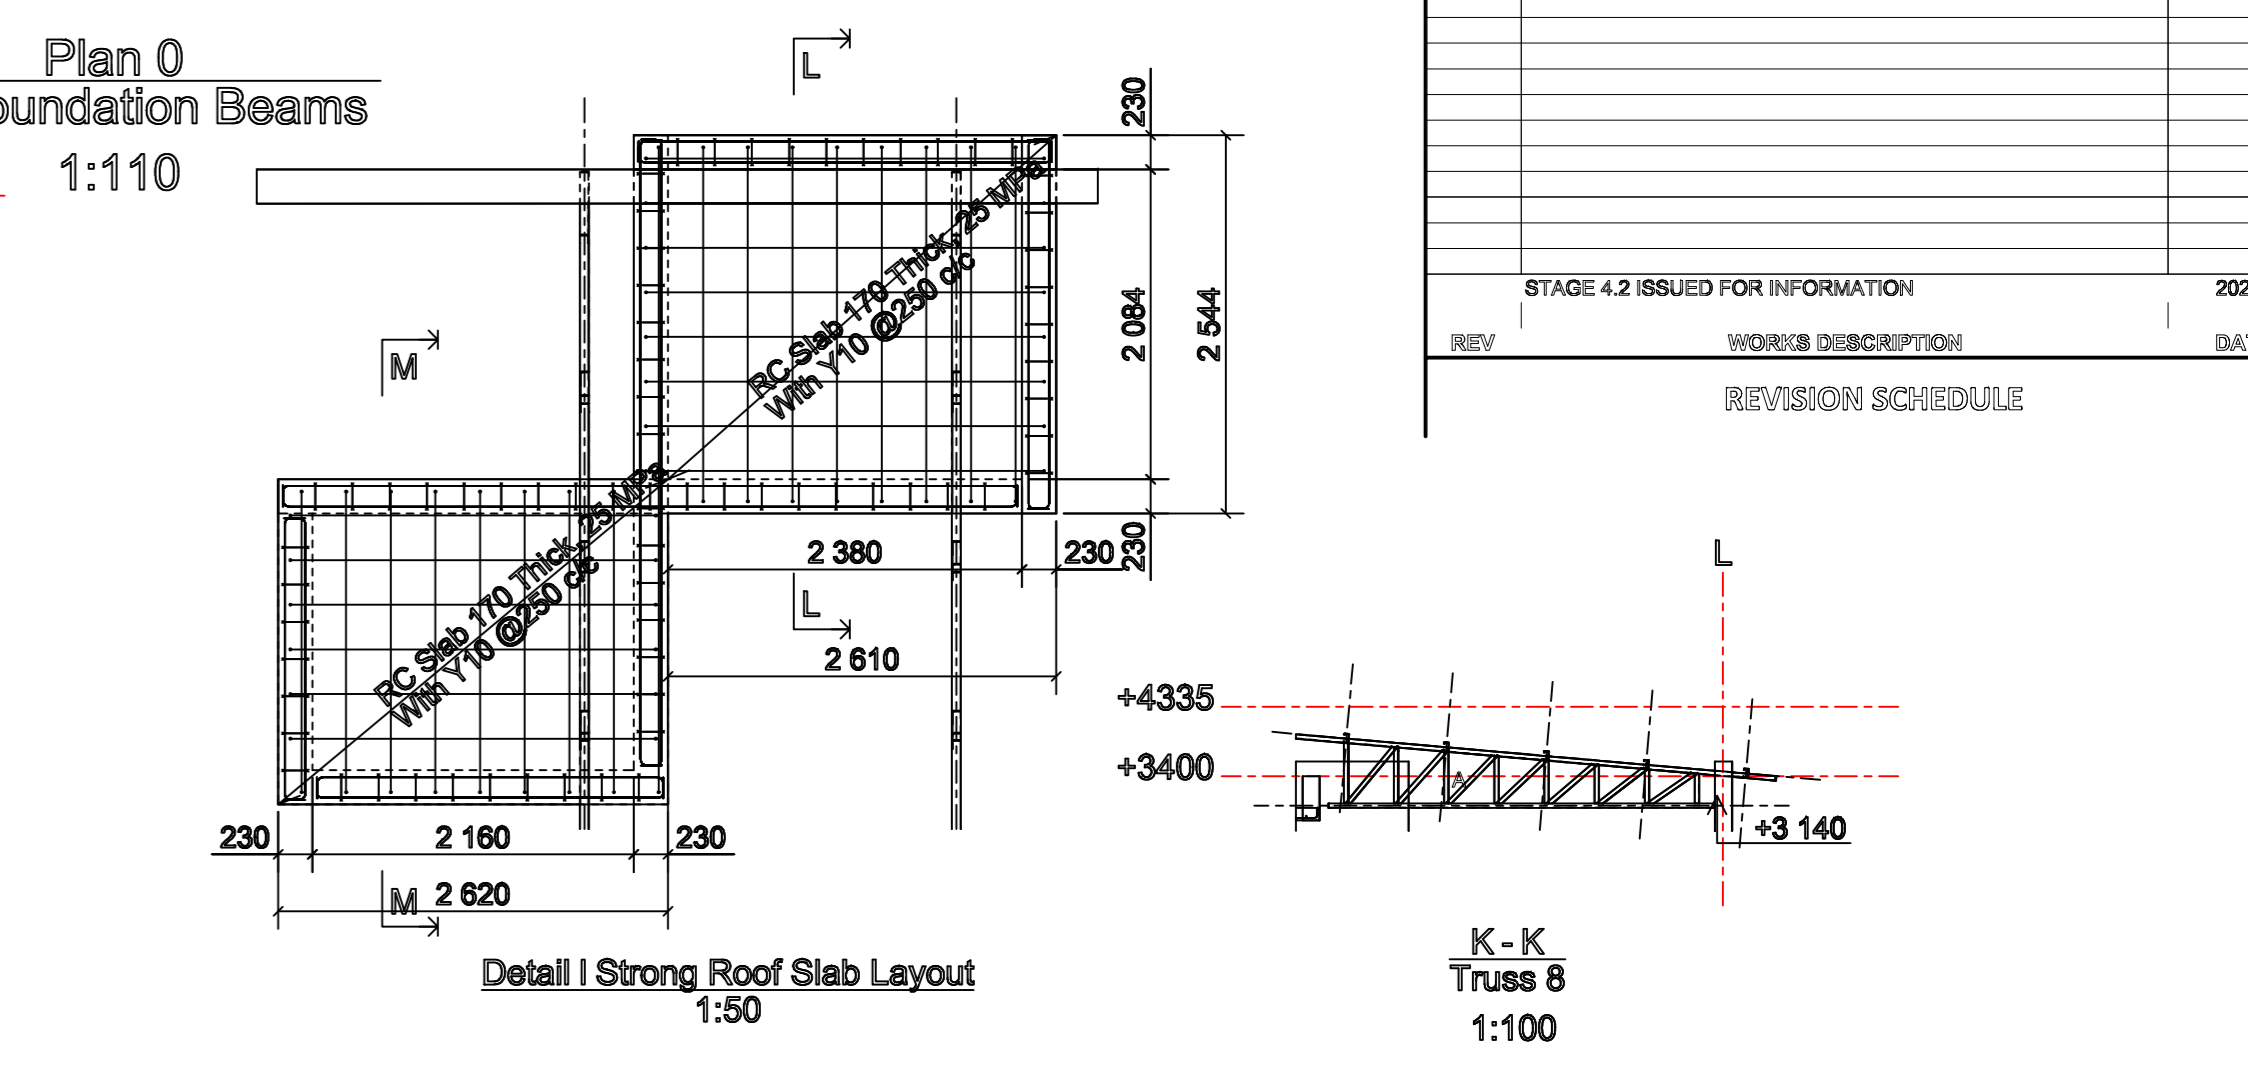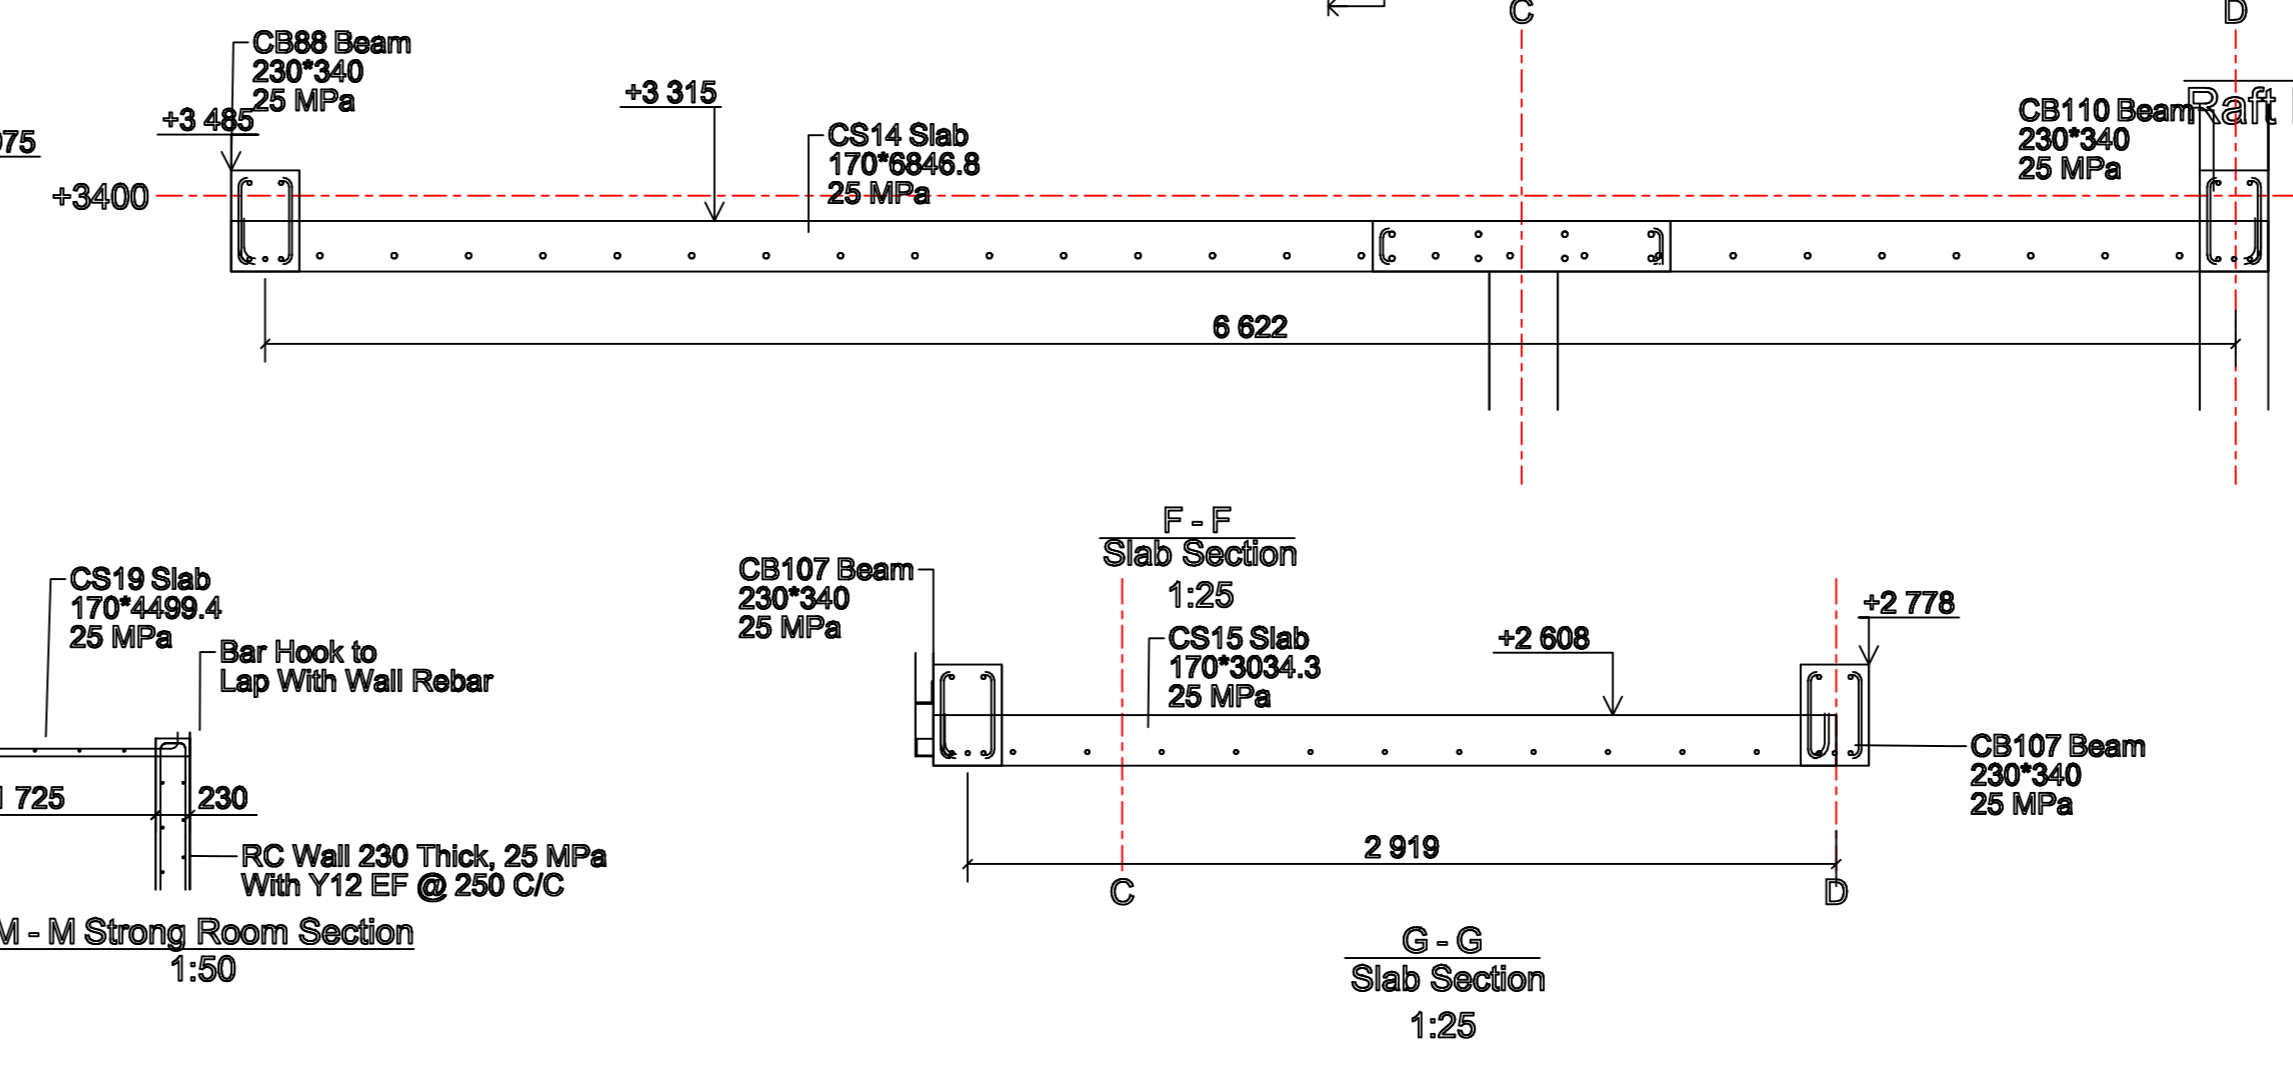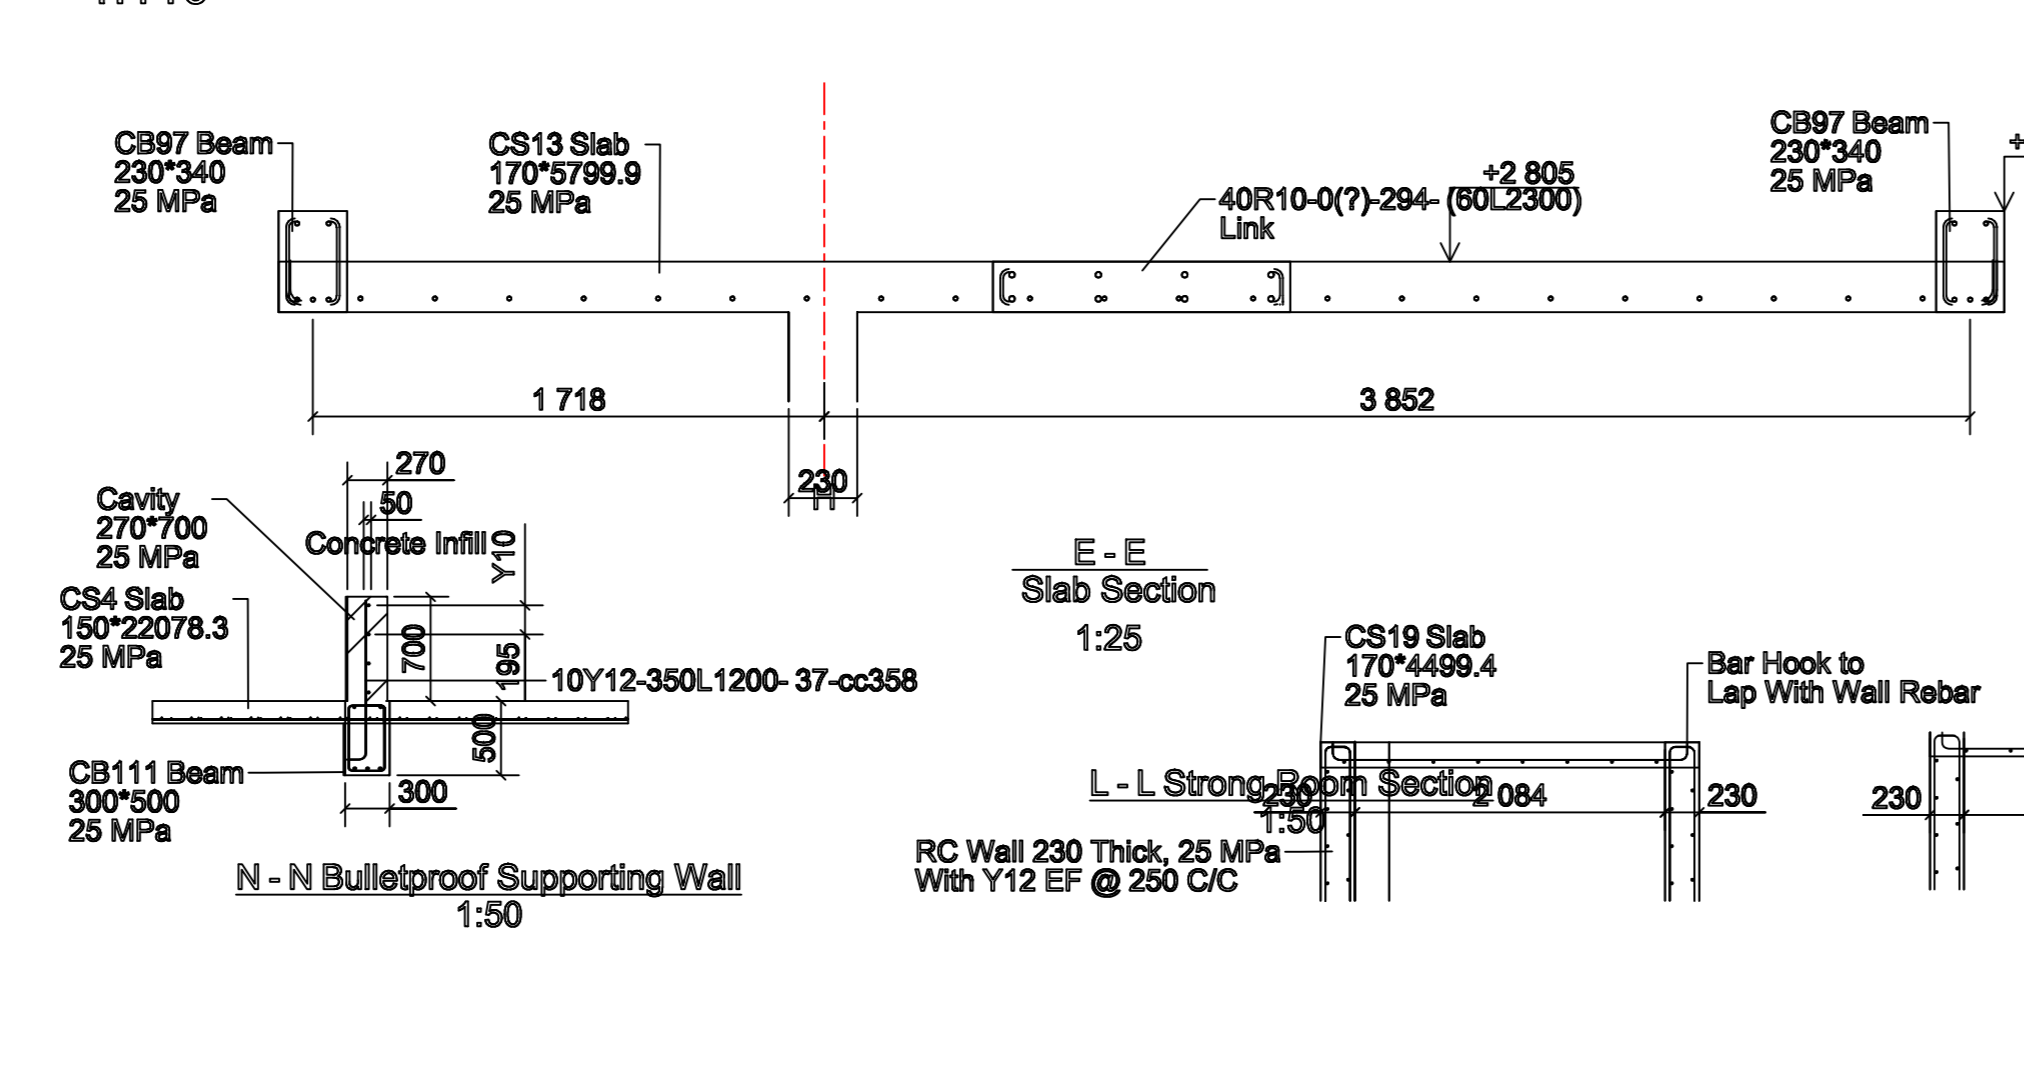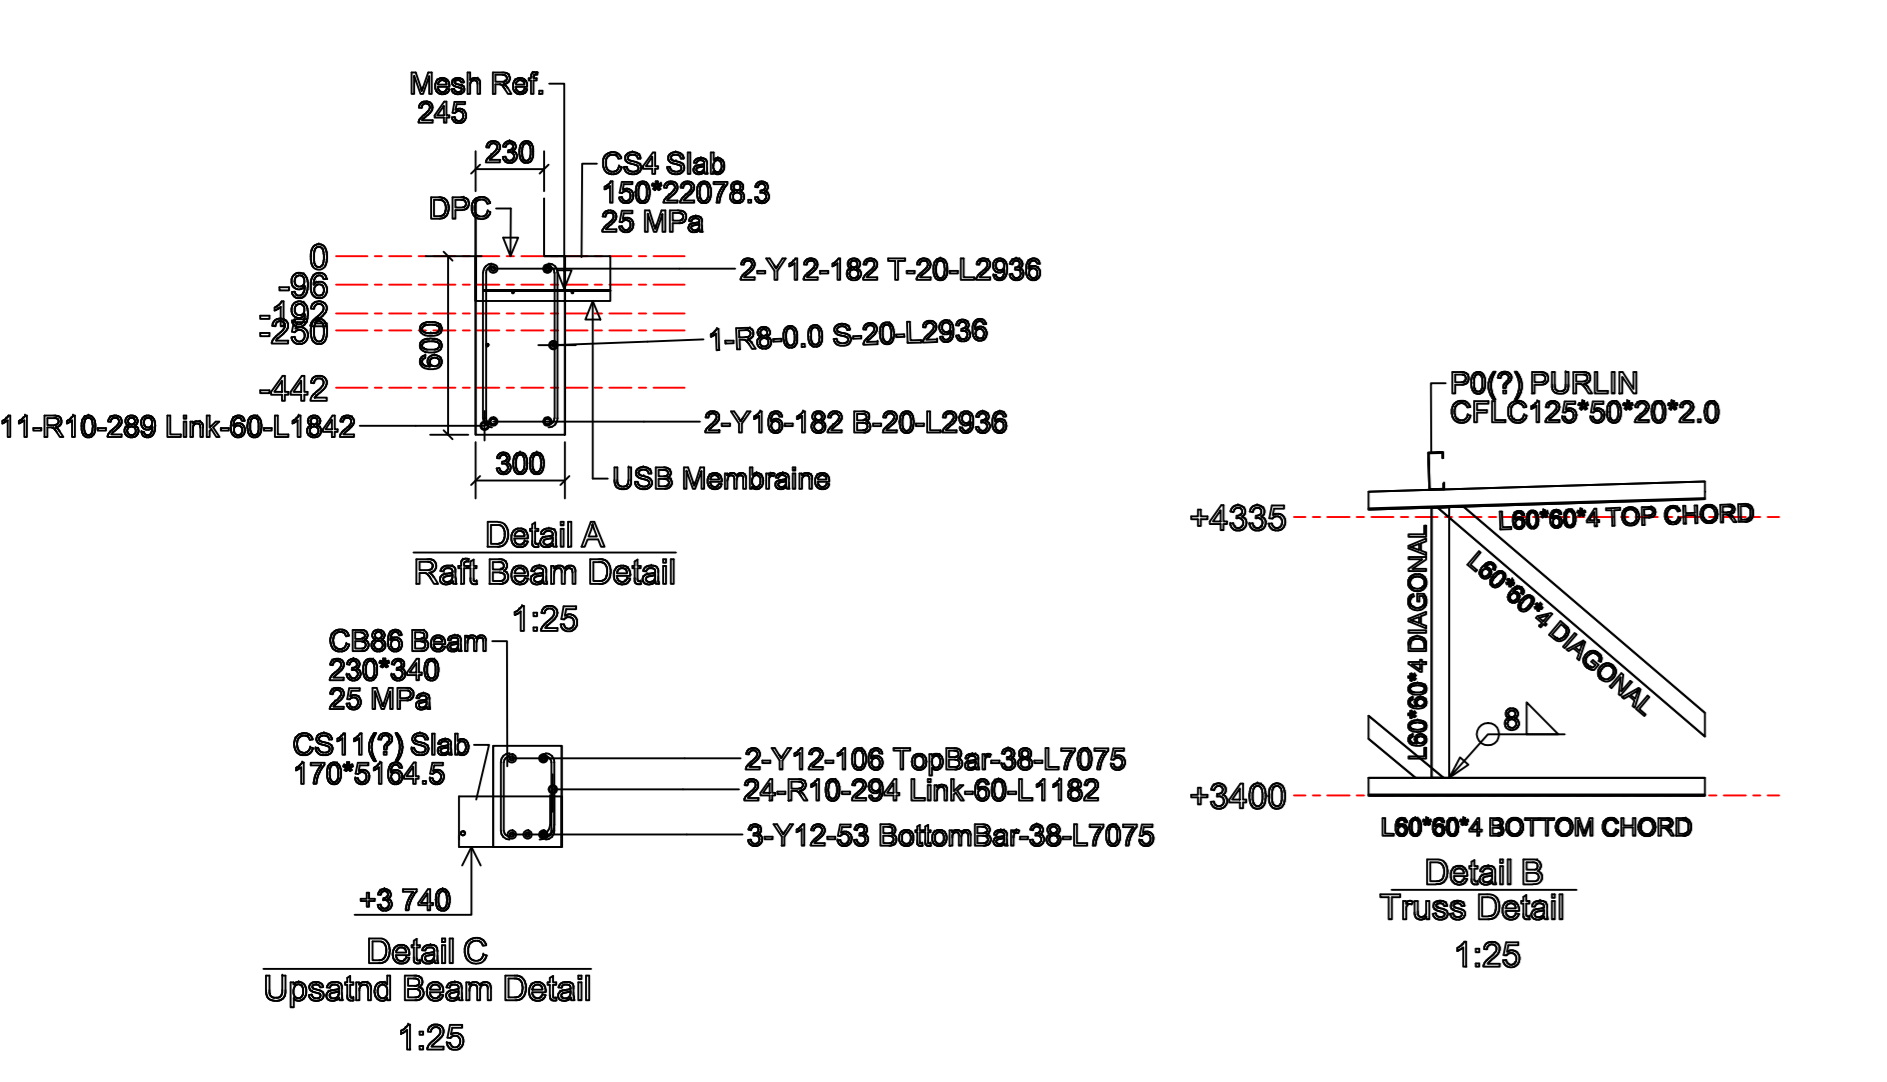

FOR TENDER

AO

CLIENT / SERVICE :  
BLOCK A, 4TH FLOOR, ROOM 545  
THE DIVISIONAL COMMISSIONER  
SA POLICE SERVICE  
117 CRESSWELL ROAD  
SILVERTON  
PRETORIA  
0184  
TEL: +27-12-845-8678



CONSULTANTS



SUITE 16C, FIRST FLOOR,  
HELUWISIG OFFICE PARK  
6763  
SEEDCRACKER STREET  
HELUWISIG ESTATE  
CENTURION  
TEL: +27-12-656-8179

COPYRIGHT  
THIS DRAWING IS PRIVATE PROPERTY AND MAY  
NOT BE COPIED OR REPRODUCED IN ANY MANNER  
WHATSOEVER WITHOUT THE OWNER'S WRITTEN  
CONSENT

DESCRIPTION :  
PROPOSED NEW WASTE SAPS ON  
REAR/BACK SECTION OF PORTION 1  
OF THE FARM WATERVAL 278 130

PROJECT NUMBER: 2024/07/2024	PROJECT NAME: WASTE SAPS - PURVALARBA	DRAWING NUMBER: STG-160-0
CLIENT NAME: SAPS	DRAWING NAME: PLANS & SECTIONS	DRAWING SCALE: AS INDICATED
WORK STAGE: 4.2	ISSUE NAME: STATION BLOCK	DRAWING REVISION: A
DRAWING AUTHOR: BRUN	PROJECT LEADER: LASS	DRAWING DATE: 2024.01.07