
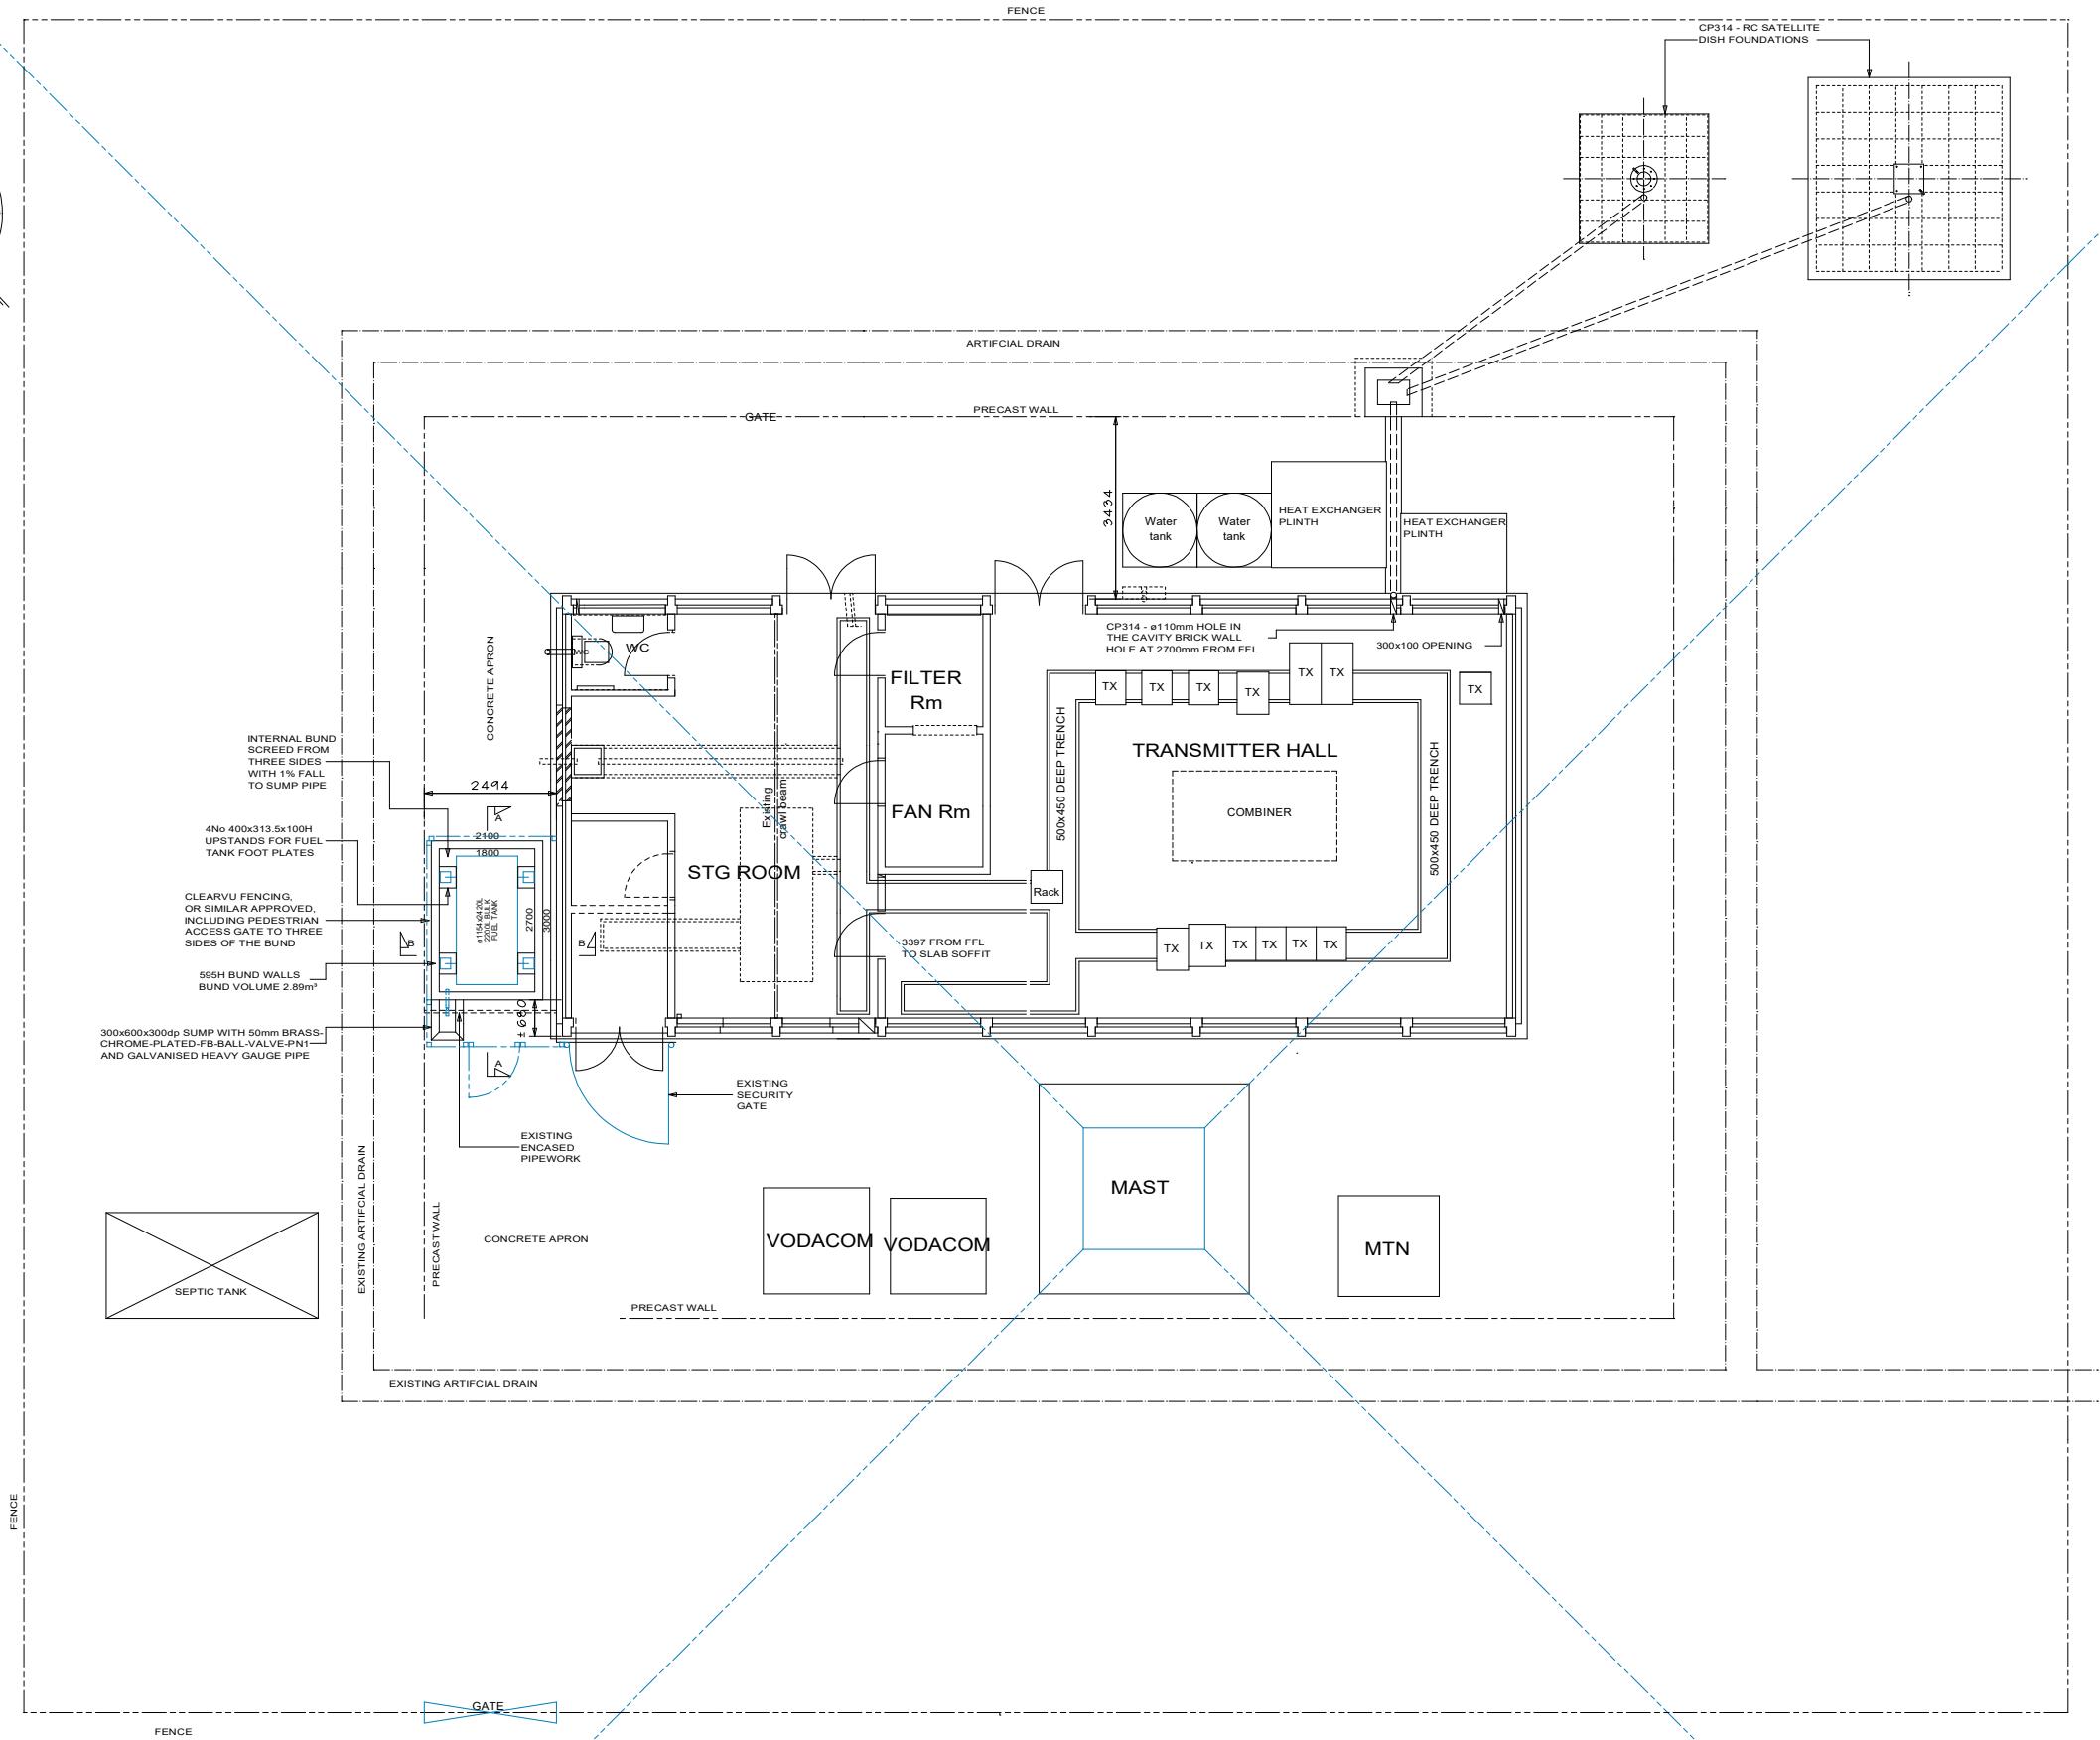


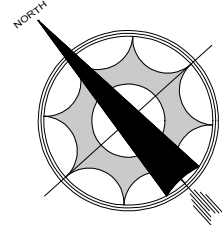

SITE DETAILS

ALTITUDE	760m
CO-ORDINATES	S 32°16'35"
CO-ORDINATES	E 28°12'25"

WYSIGING BESKRYWING	REVISION DESCRIPTION	DOOR	DATE

GENESIS FILE: C:\MYDOCUMENTS\MASTER PLAN-BUILDINGS\
STORED AS: C:\19 BUTTERWORTH\00A101C

OORSPRONKELIKE GROOTTE
ORIGINAL SIZE: A0
ON ORIGINAL 80mm OP OORSPRONKELIKE
DO NOT SCALE. USE ONLY FIGURED DIMENSIONS WHICH
MUST BE CHECKED ON SITE. MOETSE SKAAL NIE. GEBRUIK
ALLEENLIK GEFYNDSE AFMETINGS WAT OP TERREIN NAG.
GAAN MOET WORS.

REFERENCE DRAWING / VERWYSINGTEKENINGE



CIVIL MECH & ELECT ENG.
DRAWING OFFICE
PRIVATE BAG 306 HONEYDEW 2040
(011) 471-4400
(011) 471-4886

JOB TITLE & LOCATION / WERKSTEL & LIGGING
BUTTERWORTH C19

DRAWING TITLE / TEKENINGSTITEL
2200L BULK FUEL TANK BUND
PLAN

SKAAL	DETEKEN	NAGESIEN	GOEDGEKEUR	DATUM
1:50	GP	GP	GP	5/11/24
SCALE	DRAWN	CHECKED	APPROVED	DATE
1:50				

DRAWING N° / TEKENING N°:
C01900/A/101C