
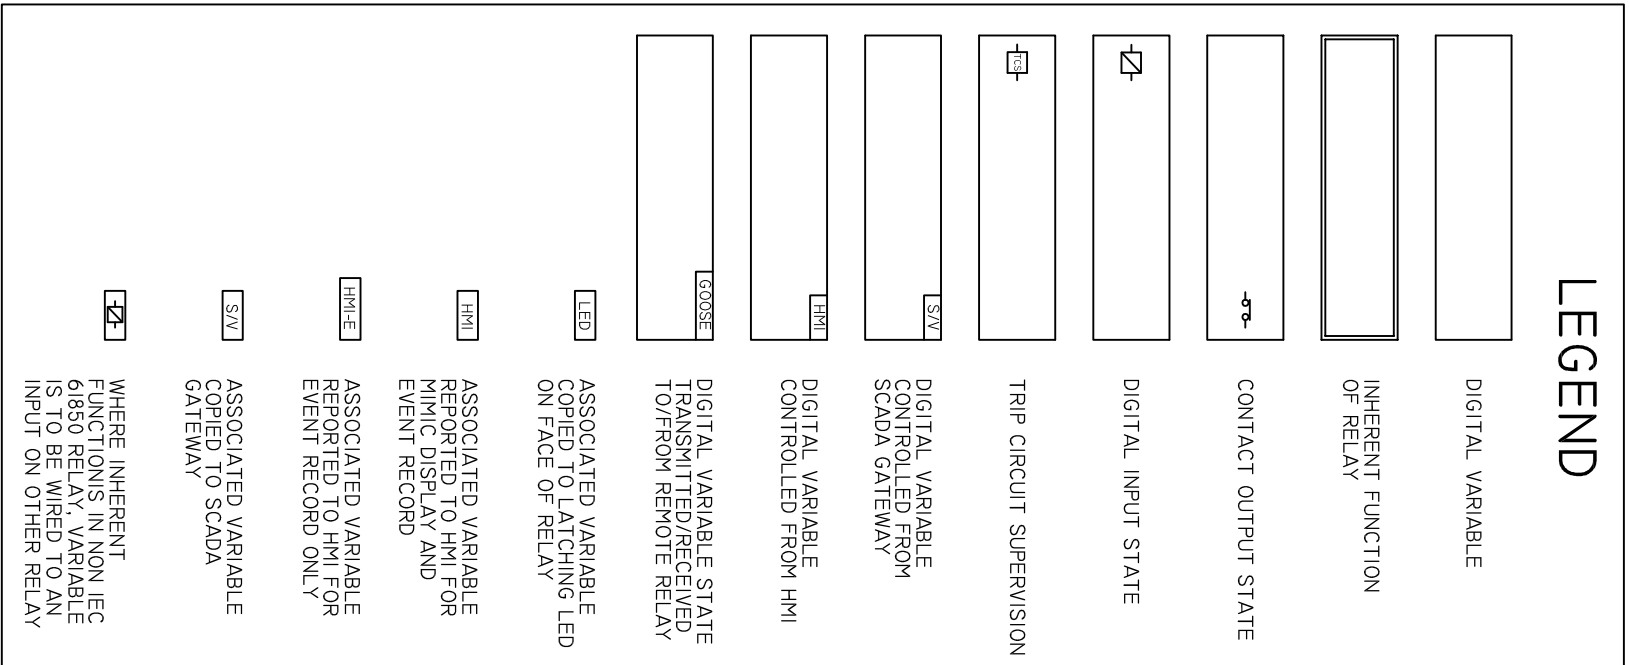


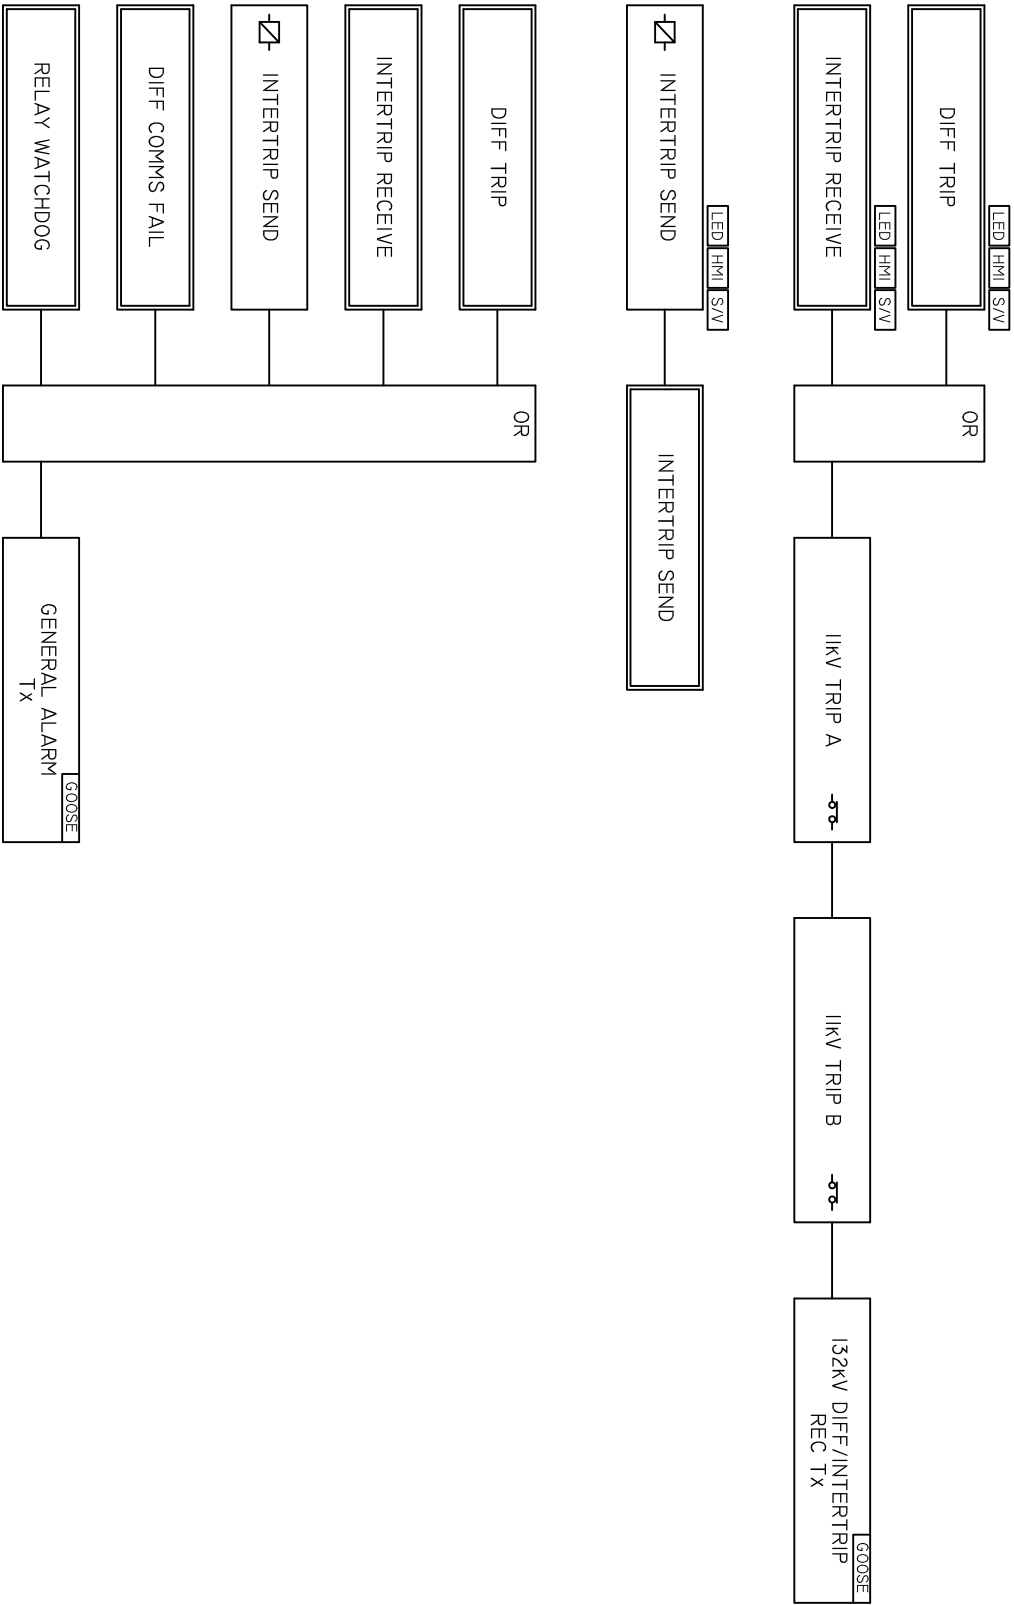

NOTE:
THE PURPOSE OF THIS DRAWING IS TO CLARIFY THE REQUIREMENTS OF THE ASSOCIATED CONTRACT ENQUIRY SPECIFICATION AND THE ISSUE OF THIS WITH THE SPECIFICATION DOES NOT ABSOLVE THE SUCCESSFUL CONTRACTOR FROM HIS NORMAL RESPONSIBILITY TO PROVIDE A SATISFACTORY SCHEME OR SUBMIT DRAWINGS OF SYSTEMS PROPOSED FOR APPROVAL BY THE ENGINEER.

DRAWN	A.J.R.W.				
DATE	22.06.2005				
TRACED		REFERENCE DRAWINGS:	REVISIONS:	BY:	DATE:
CHIEF					
DRAUGHTSMAN					
PLANNING OFFICER					
PROTECTION ENGINEER					
PLAN/PROJ ENGINEER					
PLAN/PROJ MANAGER					
APPROVED	ETHEKWINI ELECTRICITY PROPOSED WENTWORTH 132/11kV & FYNNLANDS 132/11kV SUBSTATIONS PROTECTION & CONTROL LOGIC DIAGRAM 132kV PROTECTION				
A.J. DOLD DIRECTOR TRANSMISSION					
SCALE:		N.T.S.	DRAWING NUMBER	TD 29	REV: