
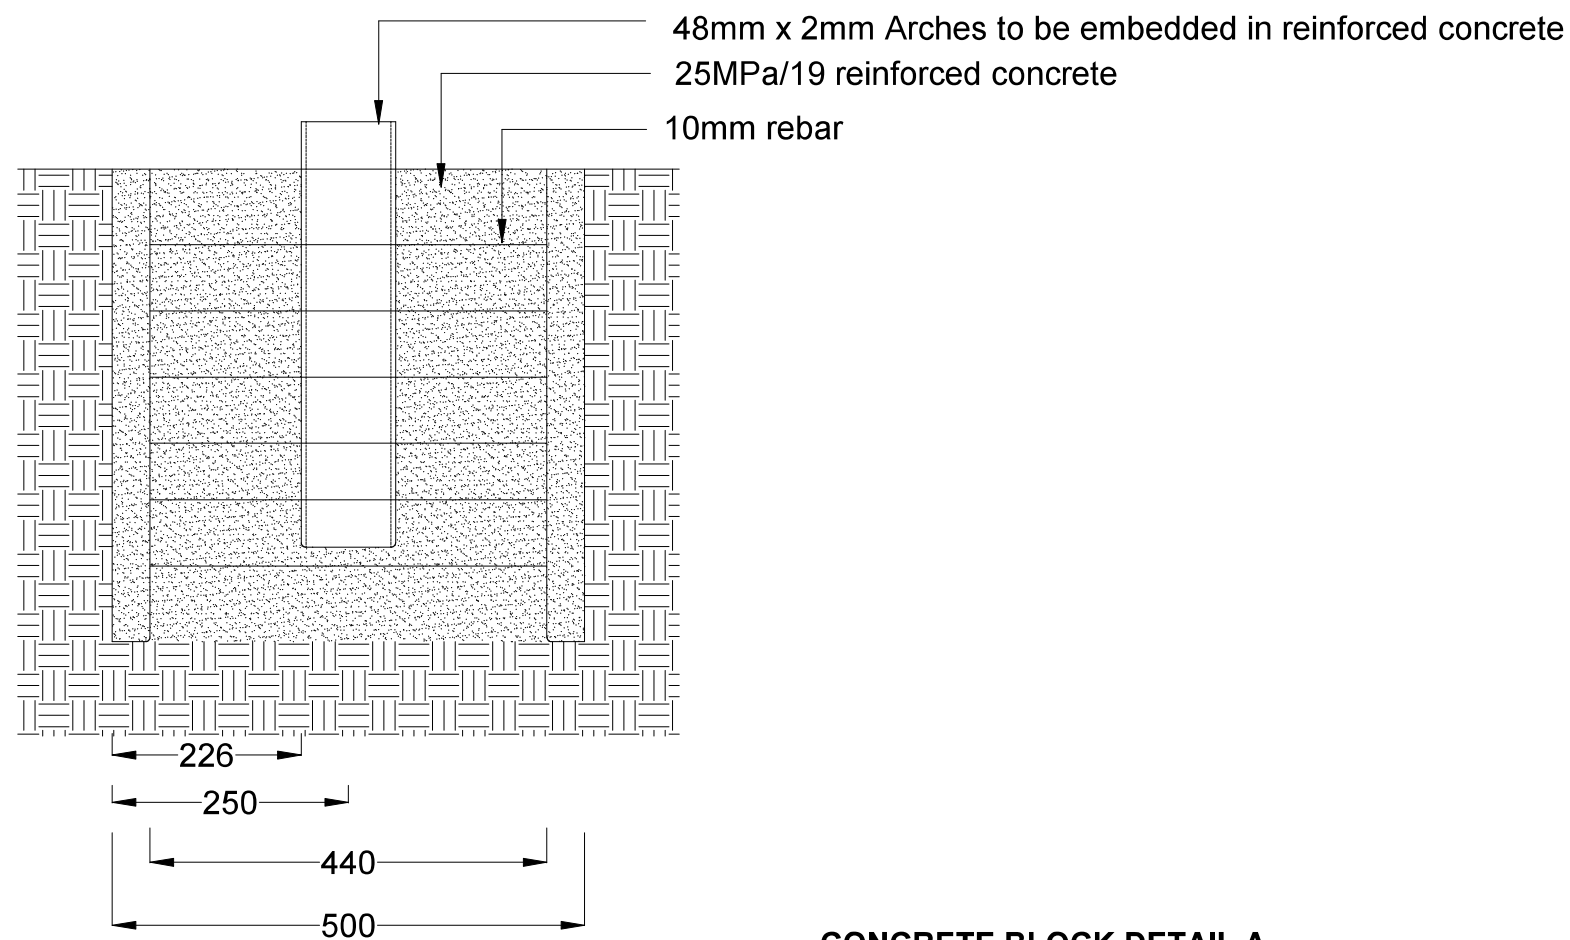


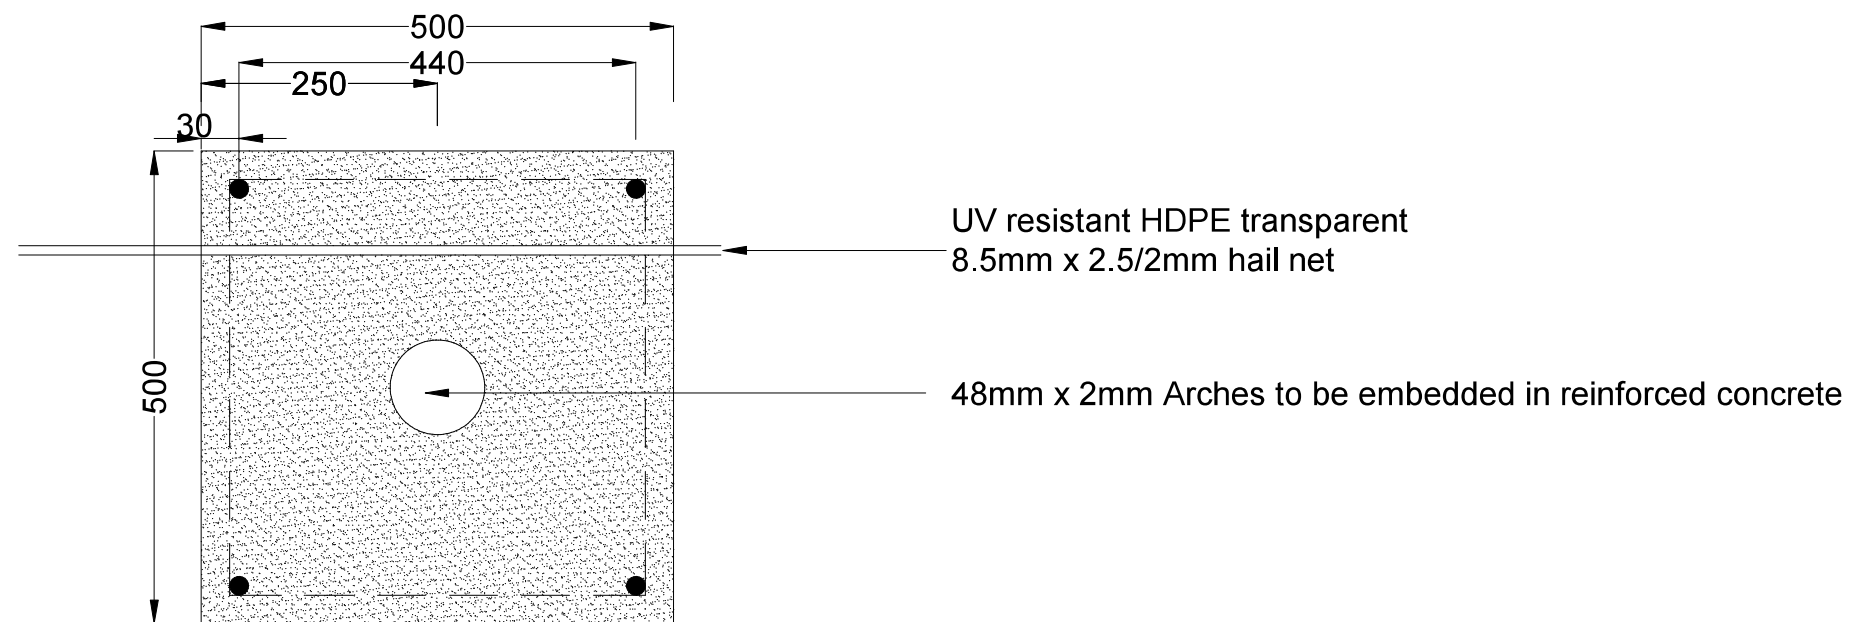

CONCRETE BLOCK DETAIL A

SCALE 1:8

No.	All the dimensions are in mm	S KONDLO (CHIEF ENGINEER)	PROVINCE OF THE EASTERN CAPE DEPARTMENT OF RURAL DEVELOPMENT AND AGRARIAN REFORM ENGINEERING SERVICES PRIVATE BAG X15 DOHNE 4930	CONCRETE BLOCK DETAIL A	DRAWING SCALE NTS	INDEX No. PES - 24/25 - 0017A
1		-- / -- / 2024				
2		DATE APPROVED				
3						
4					A3 ORIGINAL	DRAWING No. 08
5						