



LEGEND
SC DENOTES SHORT CONNECTION
LC DENOTES LONG CONNECTION

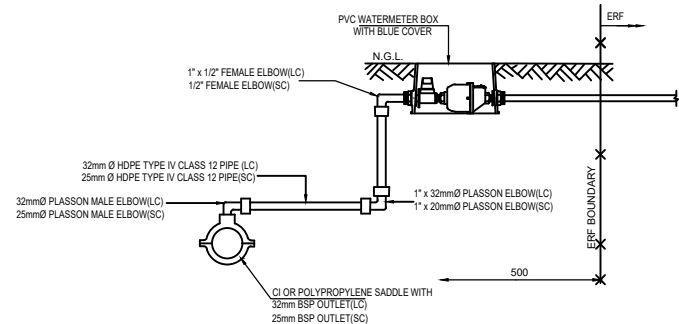


SECTION
DETAIL OF LONG/SHORT SINGLE HOUSE CONNECTION
WITH QUICK-RELEASE COUPLINGS

LEGEND
SC DENOTES SHORT CONNECTION
LC DENOTES LONG CONNECTION

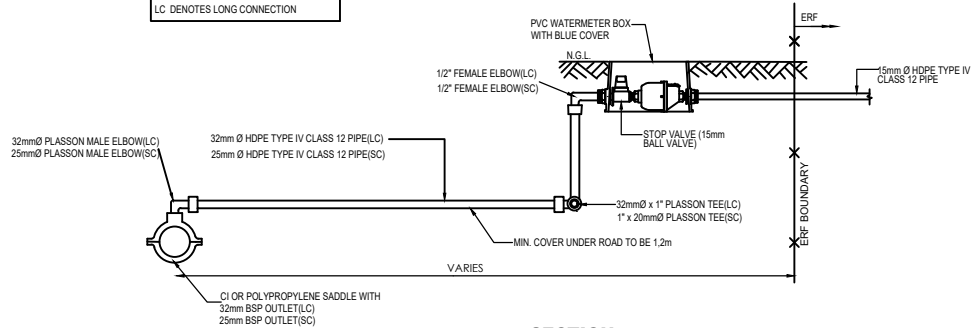


SECTION
DETAIL OF LONG/SHORT DOUBLE HOUSE CONNECTION
WITH QUICK-RELEASE COUPLINGS

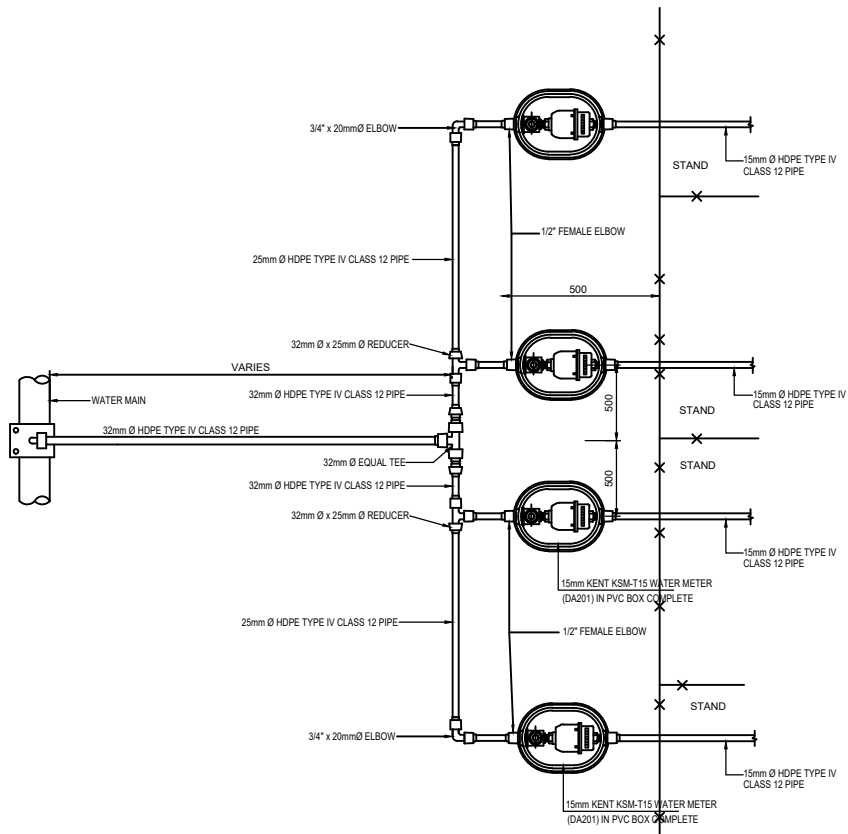


PLAN
DETAIL OF LONG QUADRABLE HOUSE CONNECTION
WITH QUICK-RELEASE COUPLINGS


DIAMETER NOTES:
SINGLE CONNECTION = 25mm Ø PIPE
DOUBLE CONNECTION = 25mm Ø PIPE

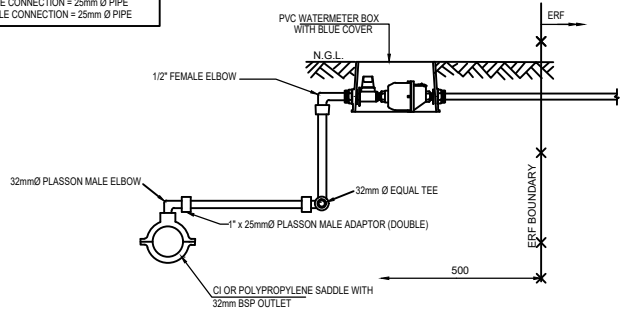

SECTION
DETAIL OF LONG QUADRABLE HOUSE CONNECTION
WITH QUICK-RELEASE COUPLINGS

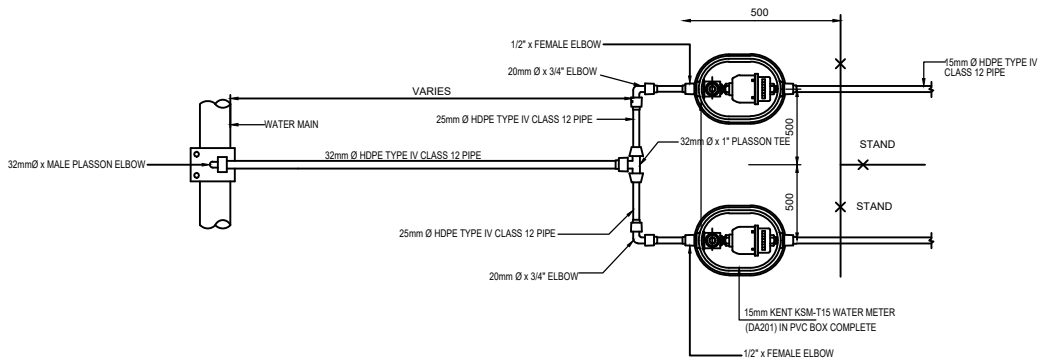

PLAN
DETAIL OF LONG DOUBLE HOUSE CONNECTION
WITH QUICK-RELEASE COUPLINGS
SCALE: N.T.S.

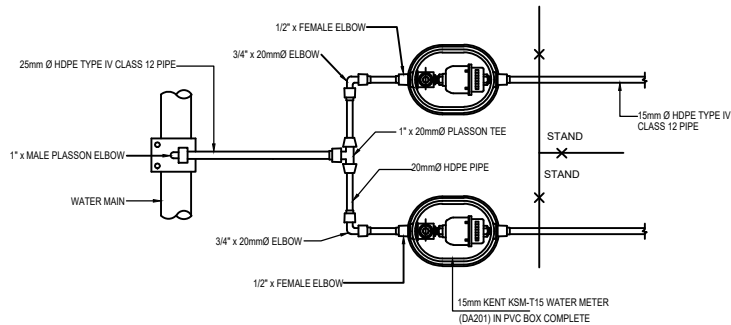

PLAN
DETAIL OF SHORT DOUBLE HOUSE CONNECTION
WITH QUICK-RELEASE COUPLINGS
SCALE: N.T.S.

FOR TENDER				VERSION/AMENDMENTS				CONSULTING ENGINEERS:				PROJECT TITLE:				CLIENT:				SCALE:				SURVEYED			
CONTRACT No.	DESCRIPTION	CERTIFIED BY	DATE	No.	DATE	DESCRIPTION	AUTHORISED BY	MAHLANGU – BEHR & ASSOCIATES INFRASTRUCTURE CONSULTANTS				PROJECT JSM W-20/20-21/W19 REPLACEMENT OF ASBESTOS PIPE AND RETICULATION AT MAKOMETSANE				Dr JS MOROKA LOCAL MUNICIPALITY				0 50 100 100mm ON ORIGINAL DRAWING				DESIGNED N.B			
								27 Adrin Street Reyno Manor Tel. 083 344 4448 Reyno Ridge Fax. 086 547 9210 WITBANK, 1035 Email. Mbainfraconsult@gmail.com				DRAWING TITLE: TYPICAL HOUSE CONNECTION DETAILS				Private Bag X 4012 SIYABUSWA 0472 TEL: (013) 973 1390 FAX: (013) 973 2463				ORIGINAL DRAWING SCALE: N.T.S. ORIGINAL DRAWING SHEET SIZE: A1				DRAWN S.C CHECKED S.C			
CERTIFIED CONSTRUCTION DRAWING FOR CONTRACTOR :																				CO-ORDINATE SYSTEM: - DATE: -							
ENGINEER DATE																				APPROVED ON BEHALF OF ENG CONSULTING:							
																				ENGINEER DATE							
																				DRAWING No.: MBA-000/000 VERSION: R0.1							