
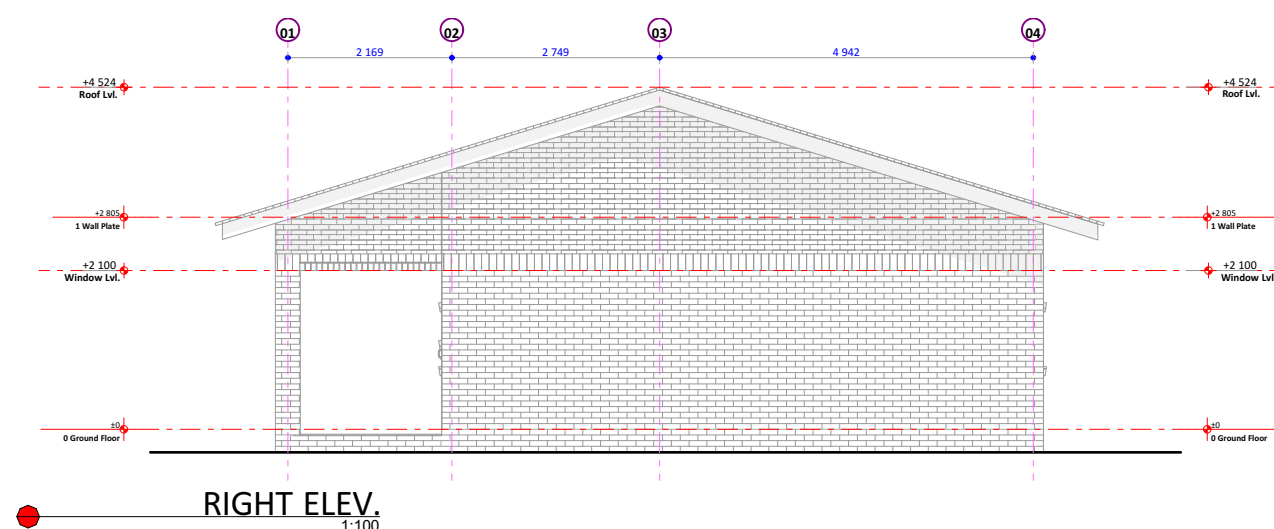


GLAZING:
All glazing must comply with section 'N' of the NBR and SABS Code 0137. Safety Glass required if glass in window is lower than 300mm above floor level and 800mm in the case of all doors.

Nominal Thickness	Maximum size
3mm	0.75m{
4mm	1.50m{
5mm	2.10m{
6mm	3.20m{

Standard window frames according to window schedule with burglar bars. Aluminium sliding doors with safety glass.

DATE	REV	DETAILS
CLIENT :		

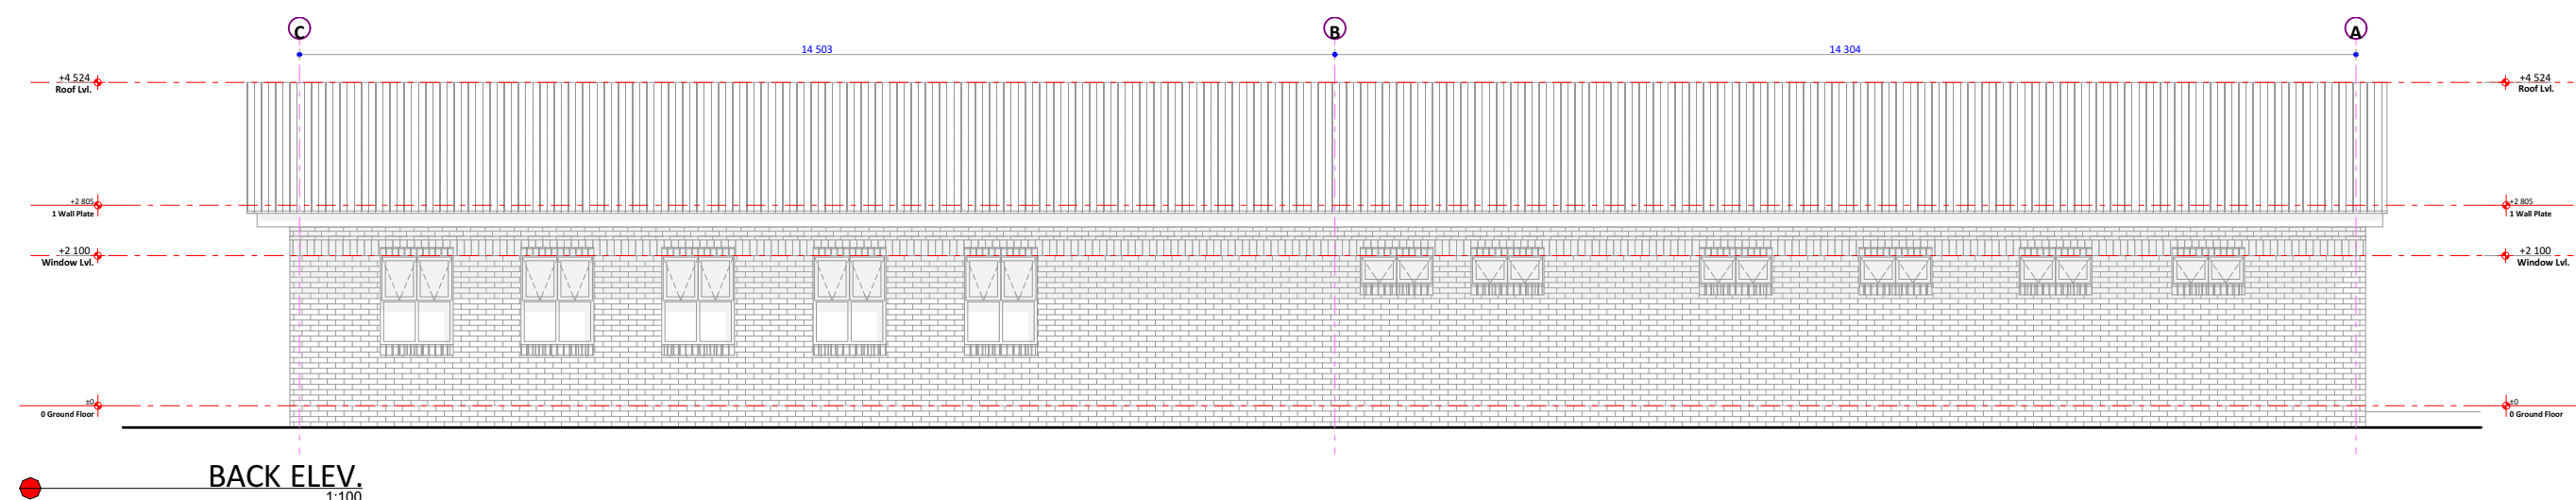

EXISTING PAVING



SCALE	DATE	DRAWN
AS SHOWN	AUGUST 2026	SM
PROJECT No - DRAWING NUMBER		REVISION
A701		0