

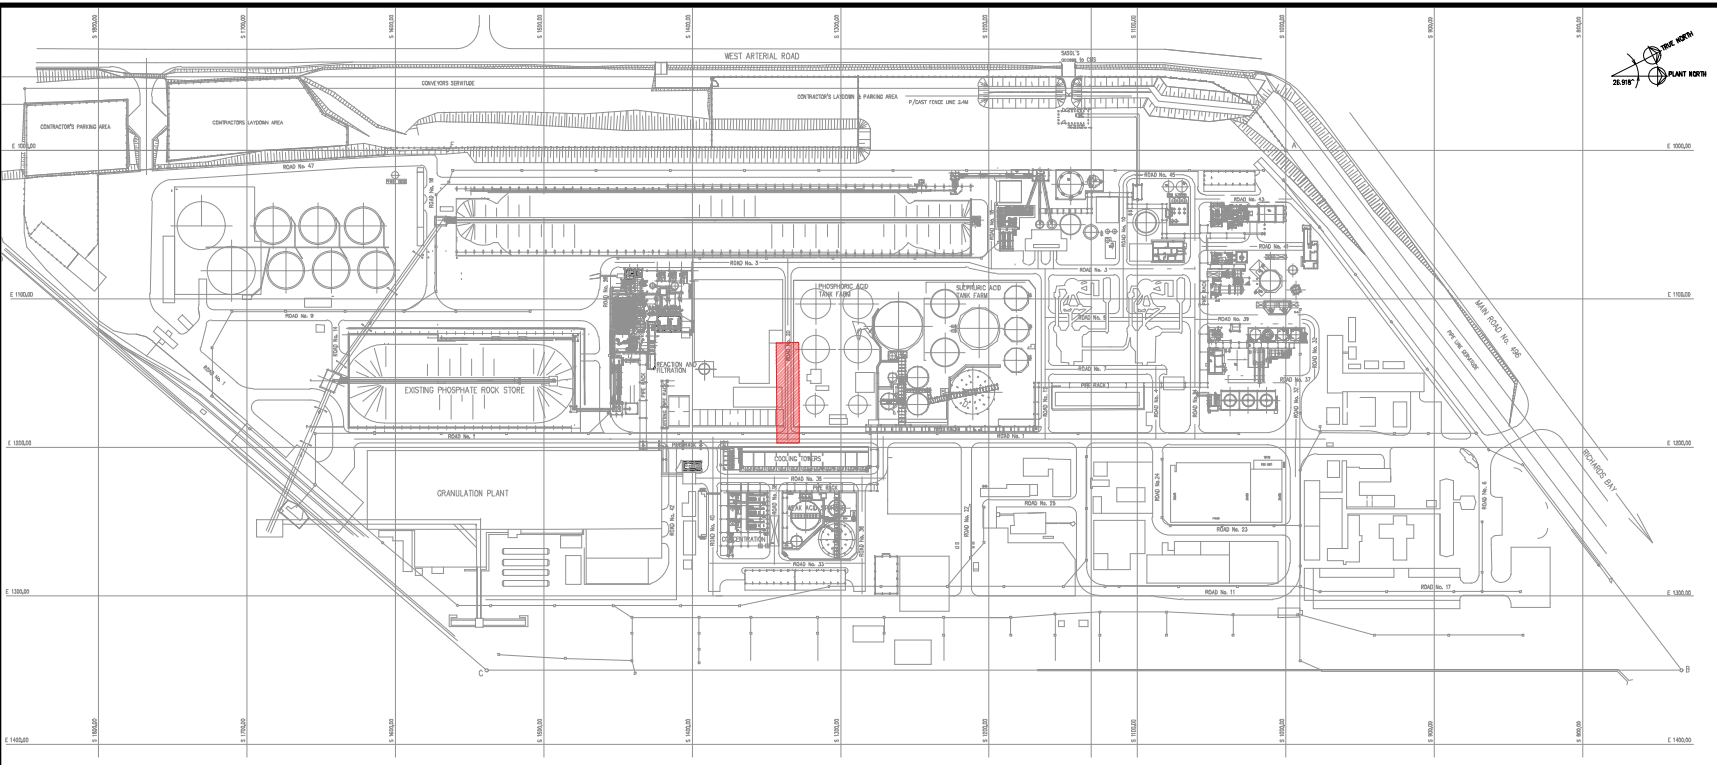



Legend:
→ Storm water Flow Direction

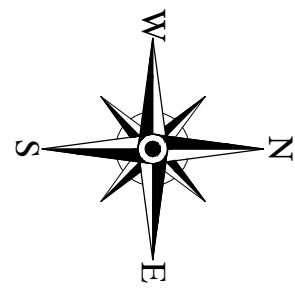


LOCALITY PLAN
N.T.S

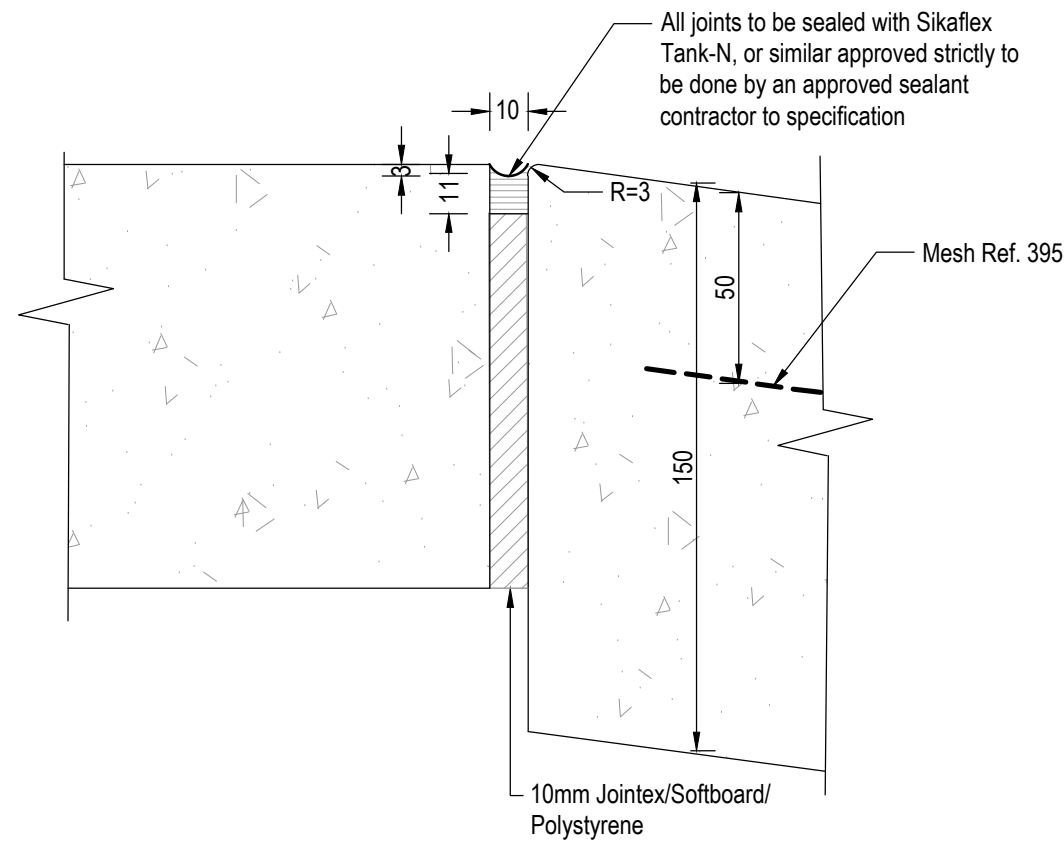


TYPICAL ISOLATION JOINT (IJ)
SCALE 1:2

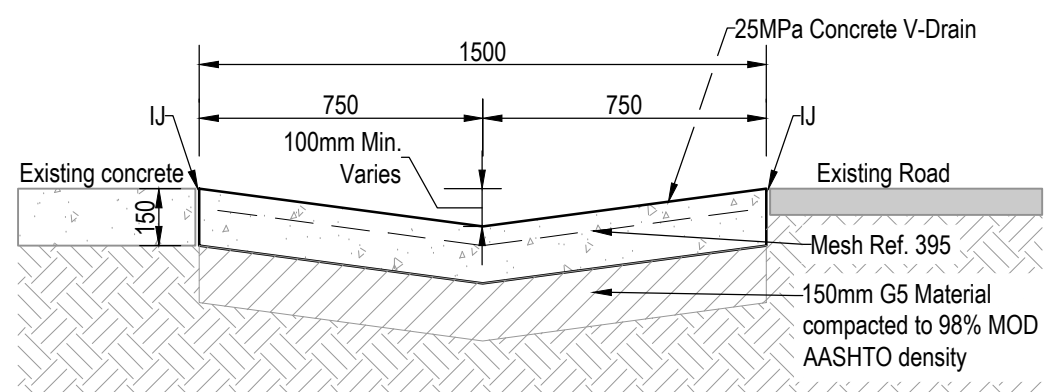

TYPICAL SECTION THROUGH
V-DRAIN
SCALE 1:20

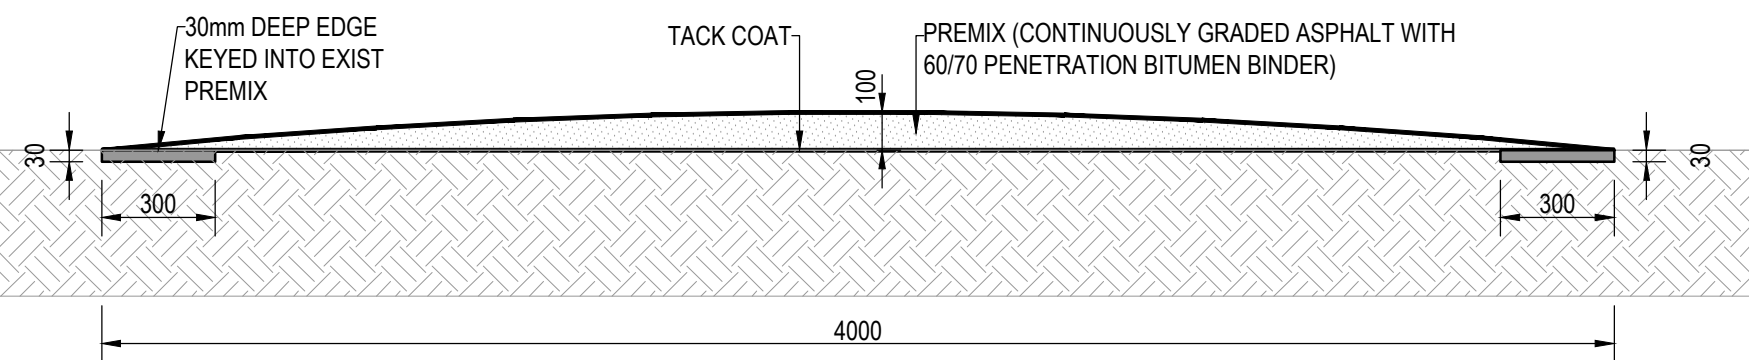

TYPICAL SECTION THROUGH
SPEED HUMP
SCALE 1:20

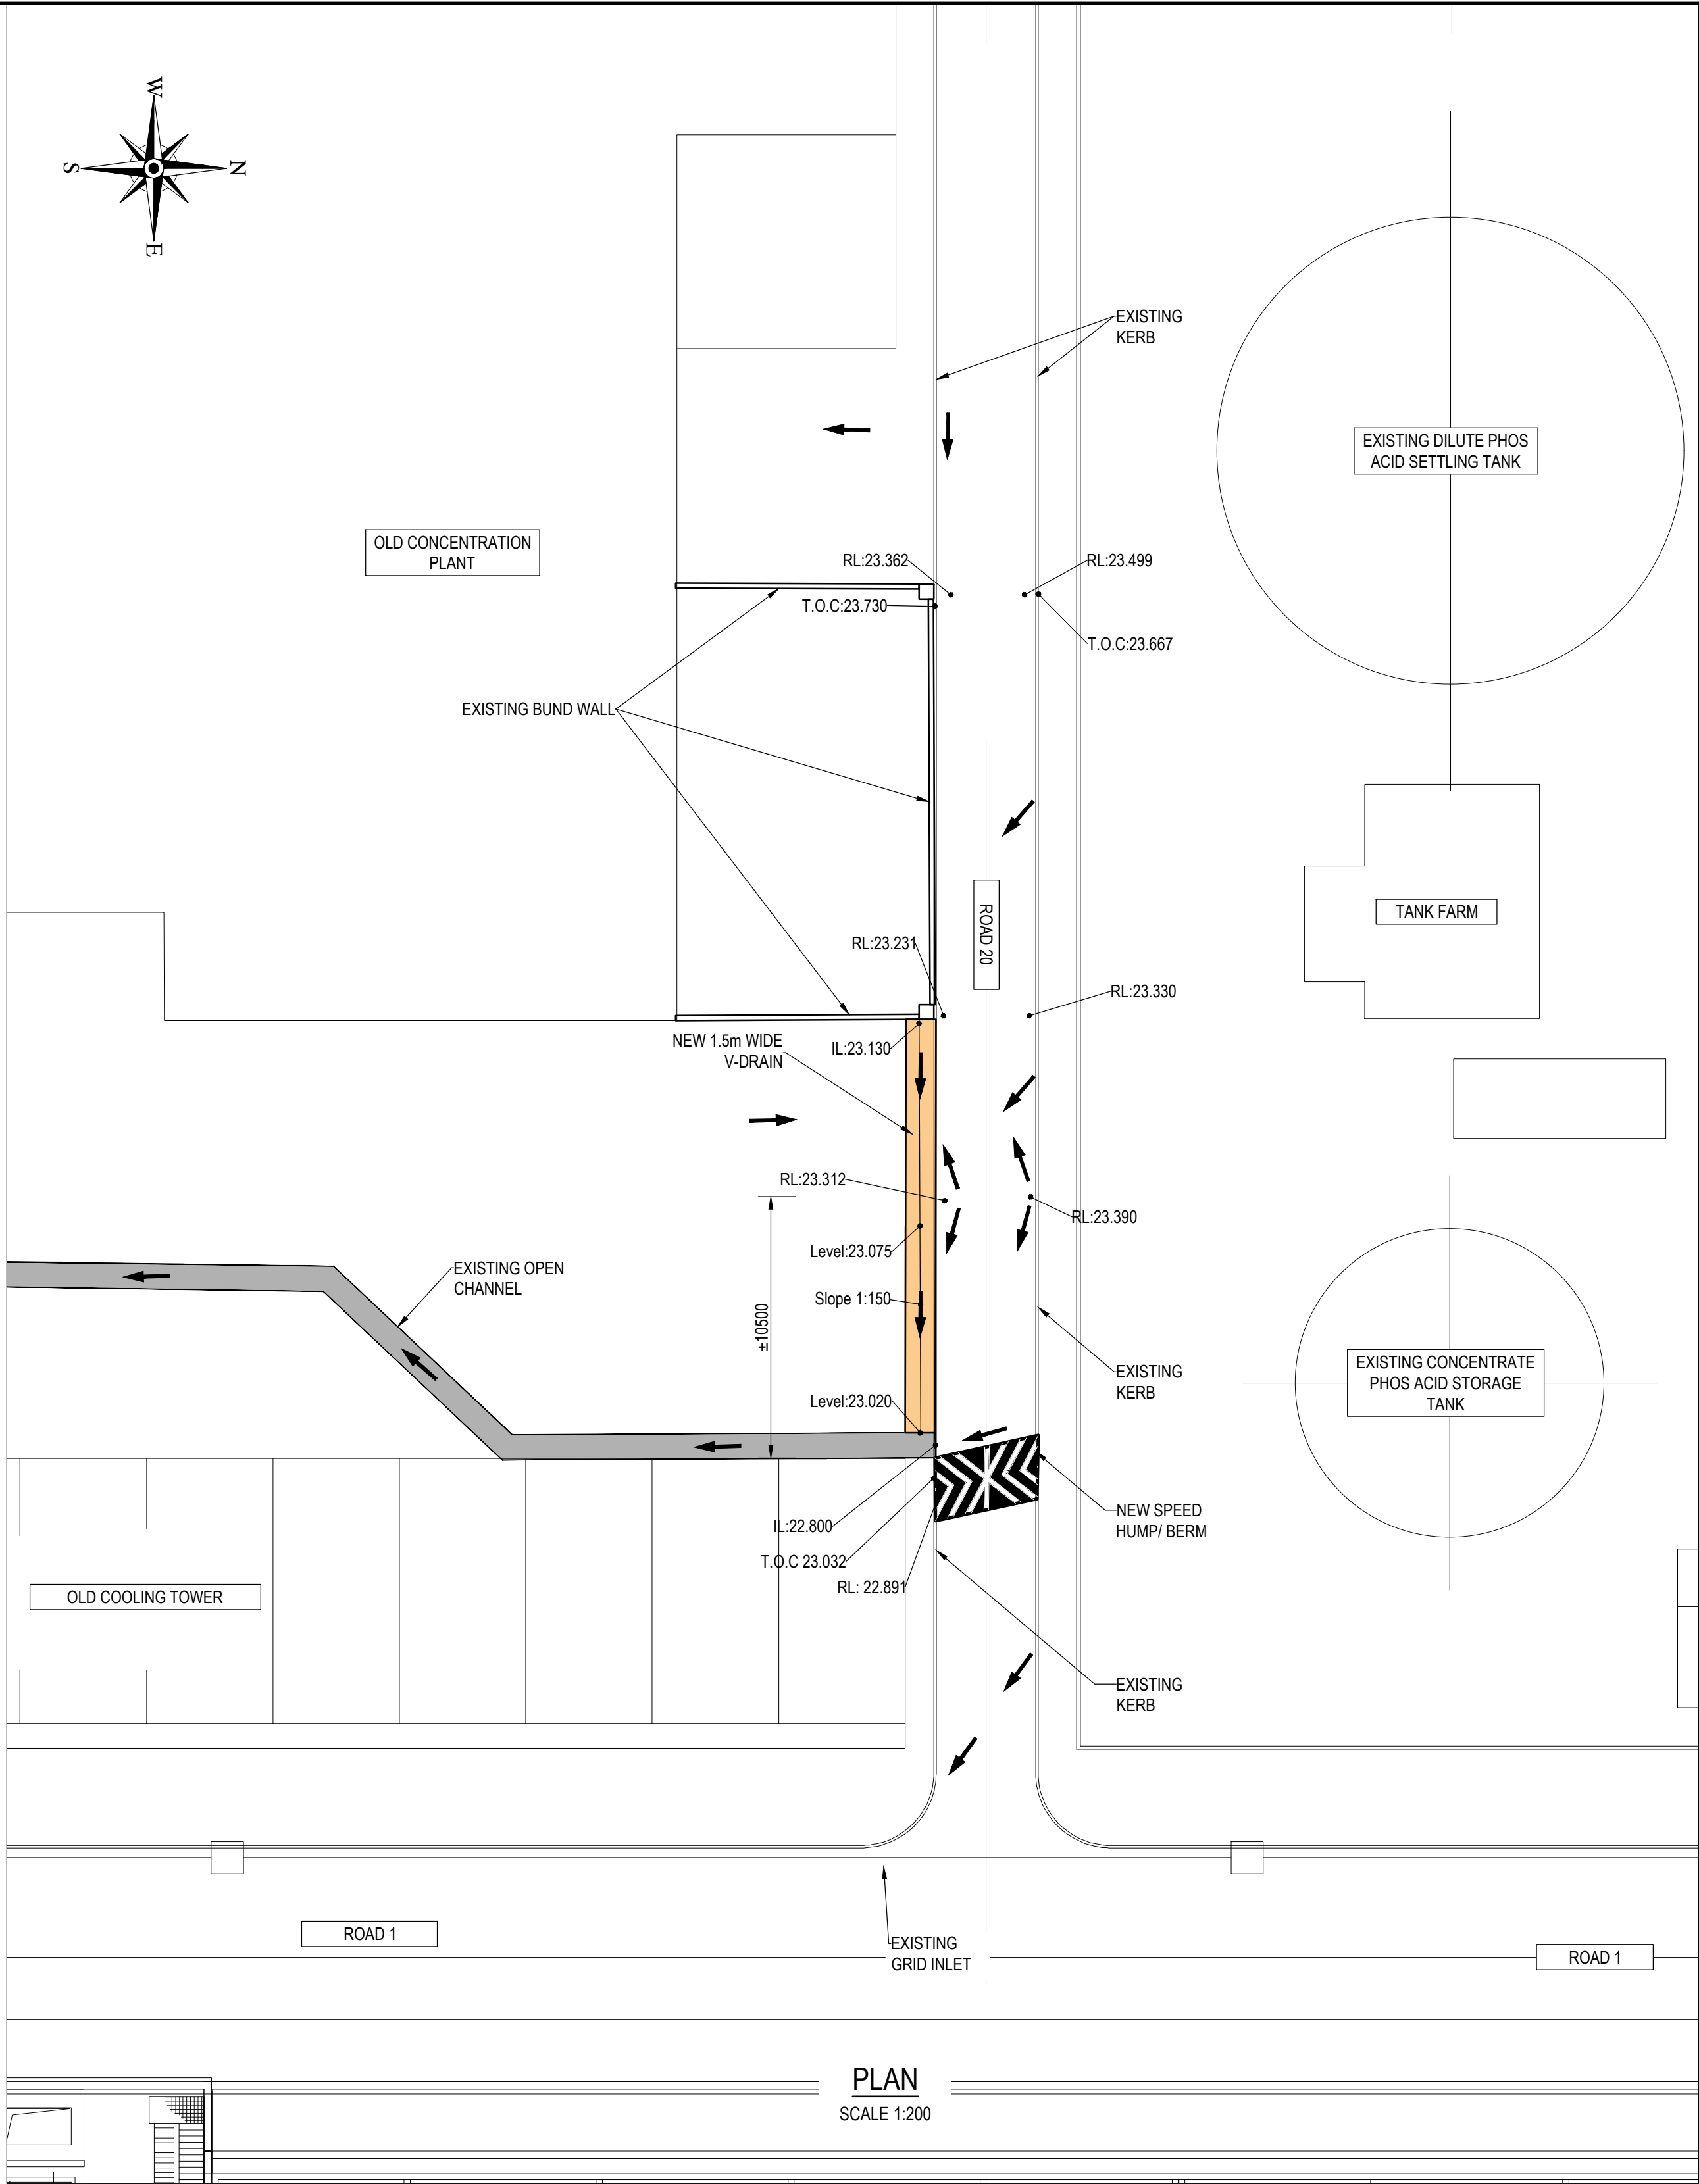

PLAN
SCALE 1:200

FOR TENDER

--	--	