



MEMBER	NO OF	NO BARS	DIA	CUT LENGTH	TOTAL	BAR MARK	SC	A	B	C	D	E/R	kg
Pipe support	2	12	Y10	700	24	01	60	70	220				10
	2	1	Y10	1100	2	02A	60	70	410				1
	2	1	Y10	1100	2	02B	60	70	395				1
	2	1	Y10	1050	2	02C	60	70	380				1
	2	1	Y10	1000	2	02D	60	70	365				1
	2	1	Y10	1000	2	02E	60	70	350				1
	2	1	Y10	950	2	02F	60	70	335				1
	2	1	Y10	900	2	02G	60	70	315				1
	2	1	Y10	900	2	02H	60	70	300				1
	2	1	Y10	850	2	02I	60	70	285				1
	2	1	Y10	800	2	02J	60	70	270				1
	2	1	Y10	800	2	02K	60	70	255				1
	2	1	Y10	750	2	02L	60	70	240				1
	2	4	Y20	2950	8	03	38	240	1820	[960]			58
	2	2	Y16	3000	4	04	99	230	185	1820	950		19


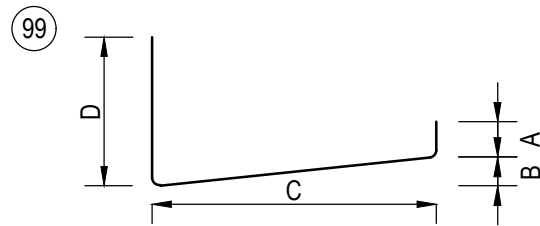


R	6	8	10	12	16	20	25	32	40	TOTAL
Y			24		19	58				101
TOTAL			24		19	58				101


REINFORCEMENT CONCRETE COVER TO BE 40mm ALL AROUND

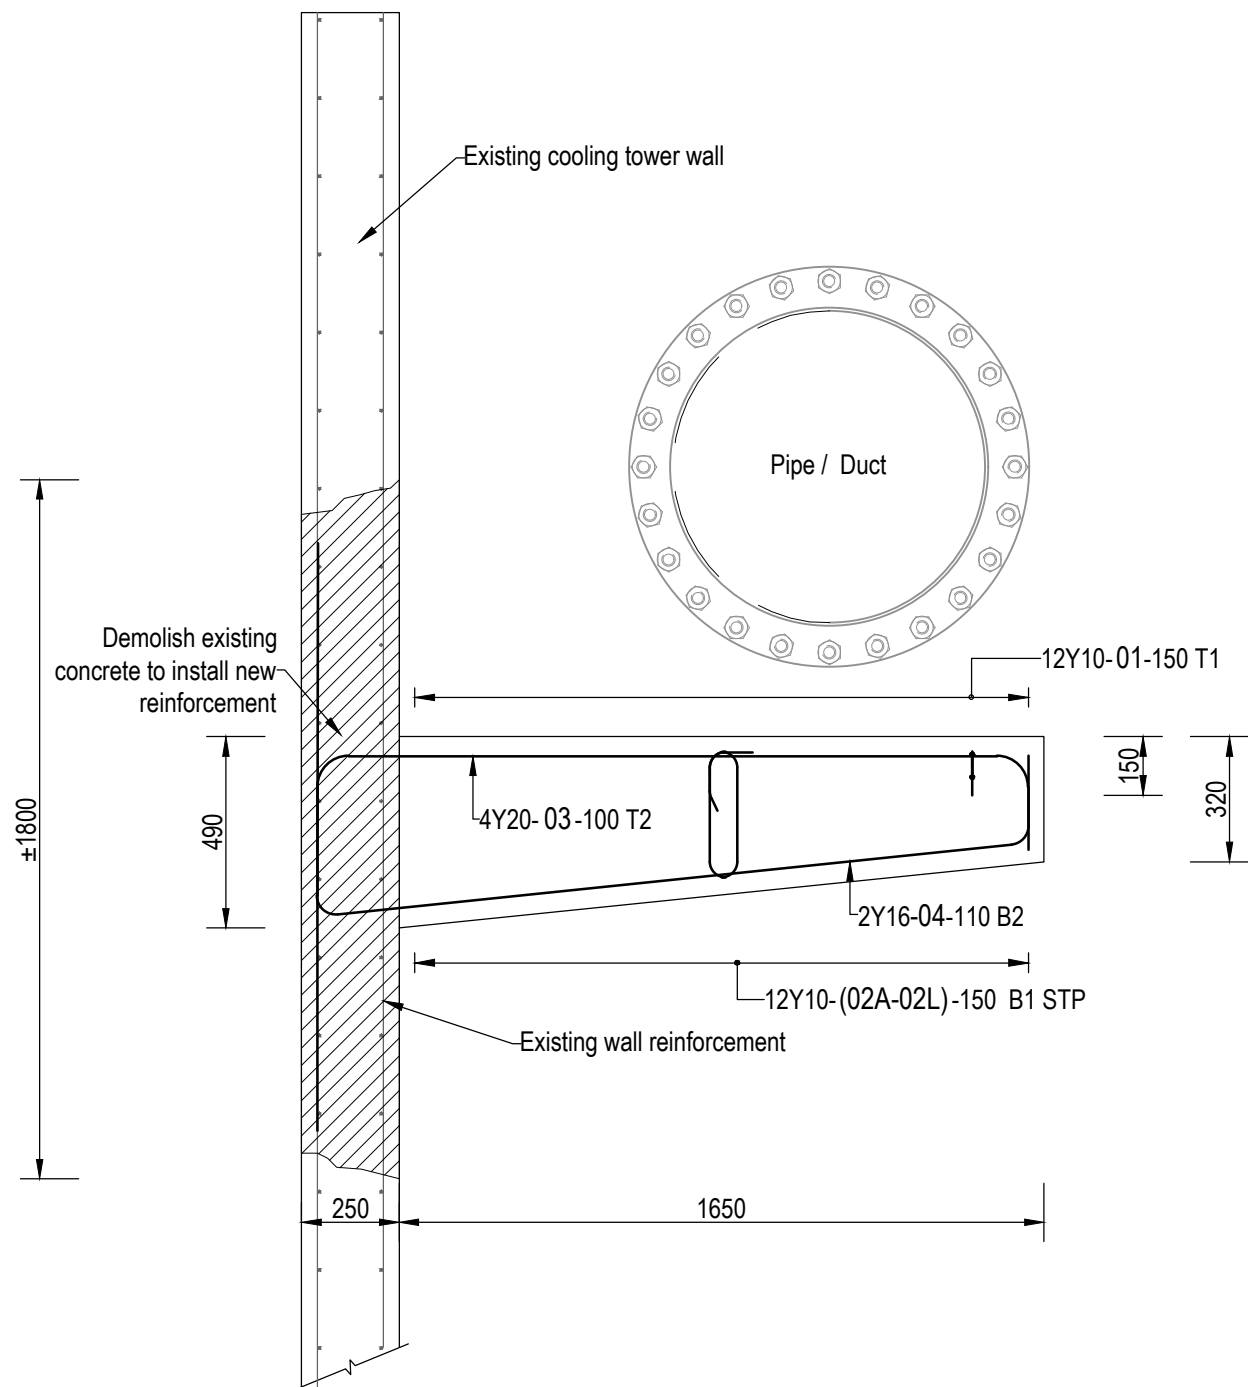


SECTION A-A
SCALE 1:20

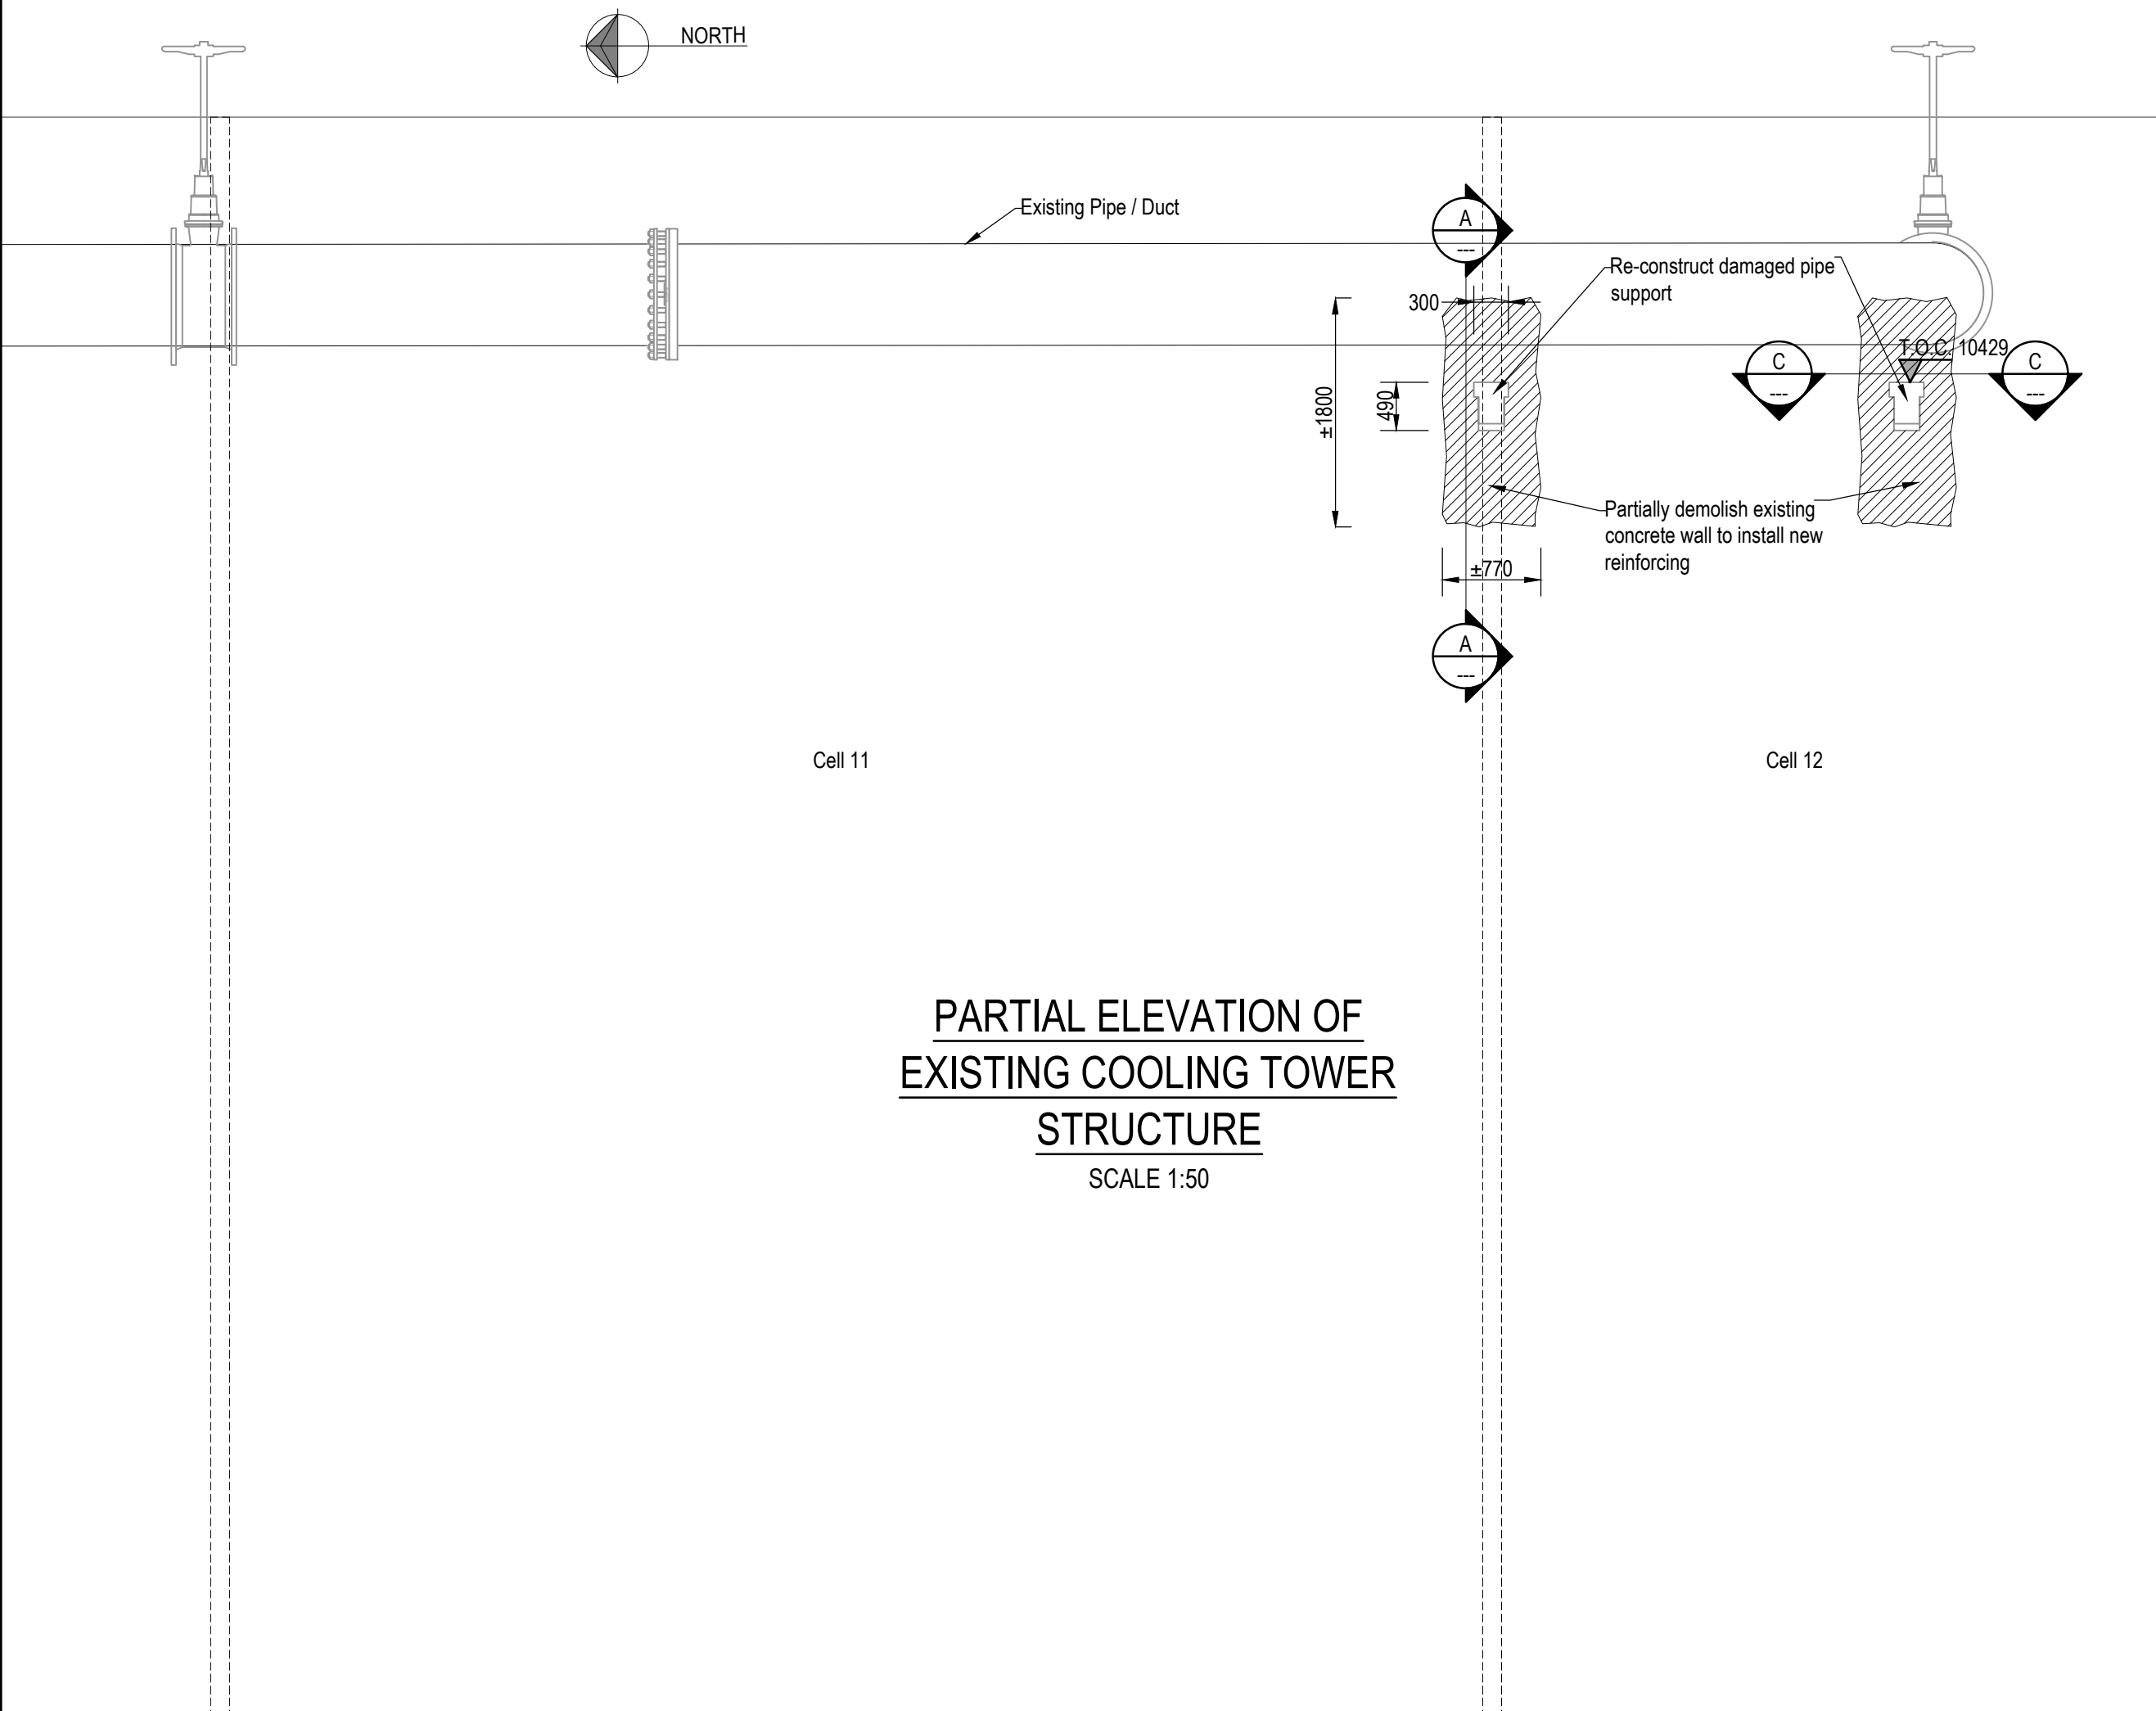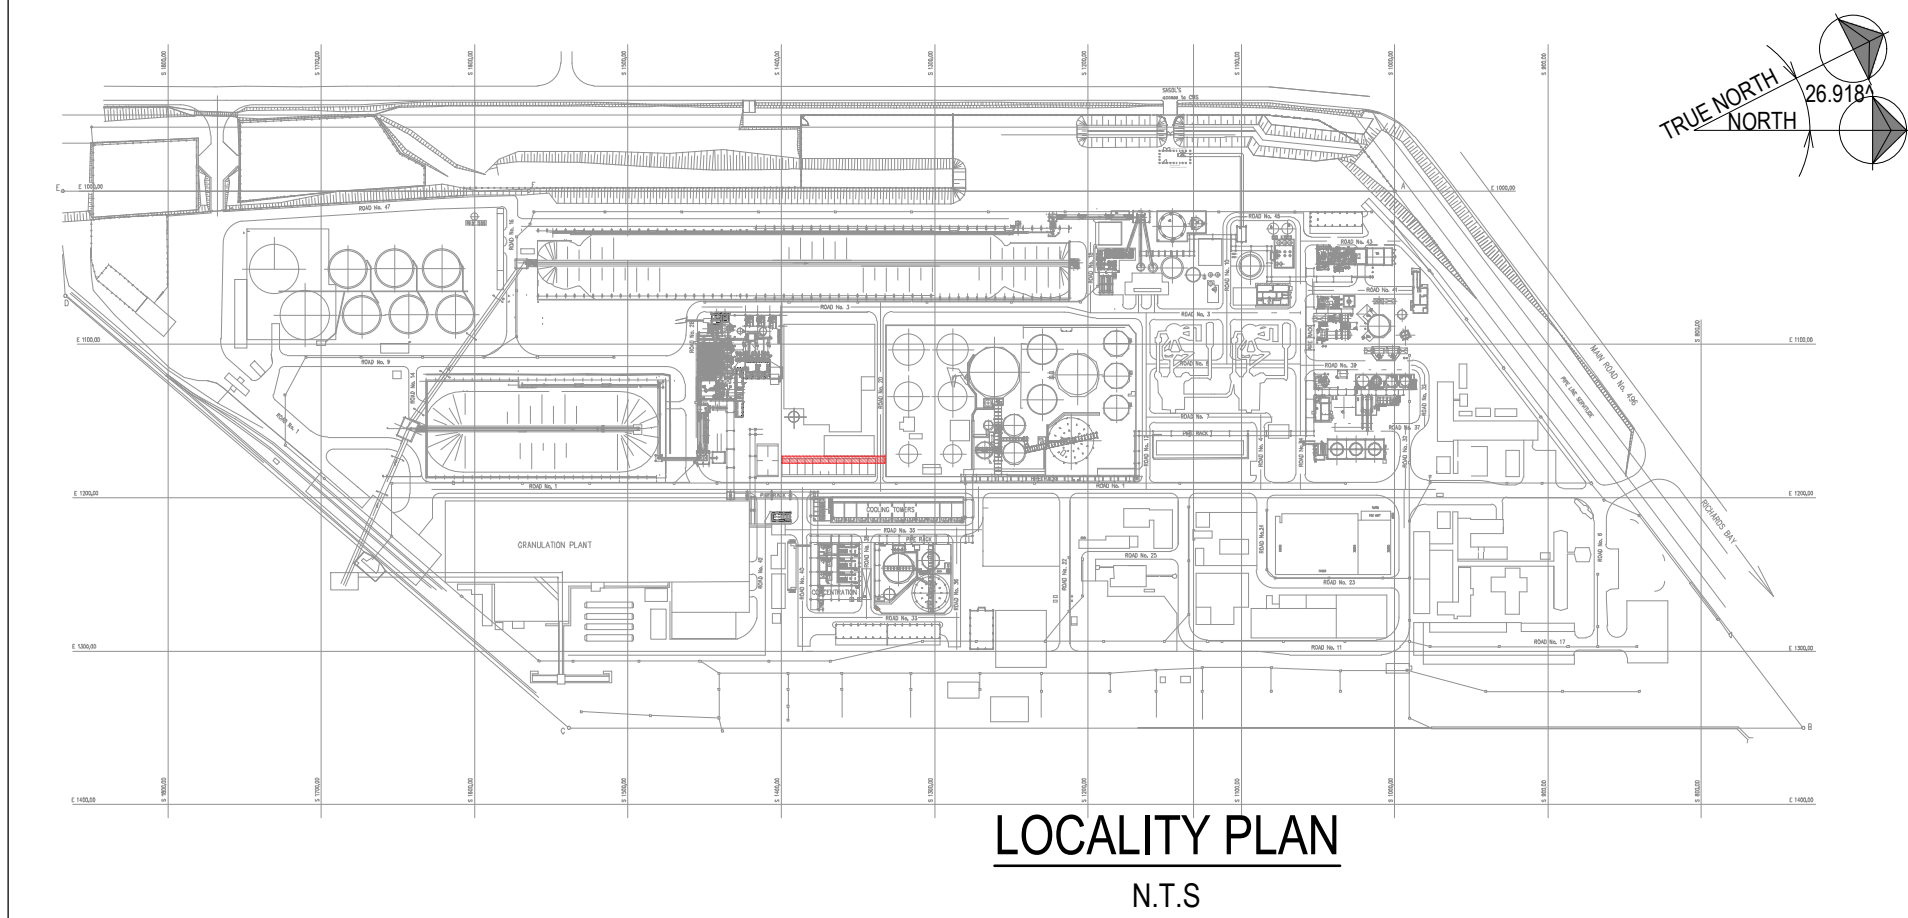

PARTIAL ELEVATION OF
EXISTING COOLING TOWER
STRUCTURE
SCALE 1:50

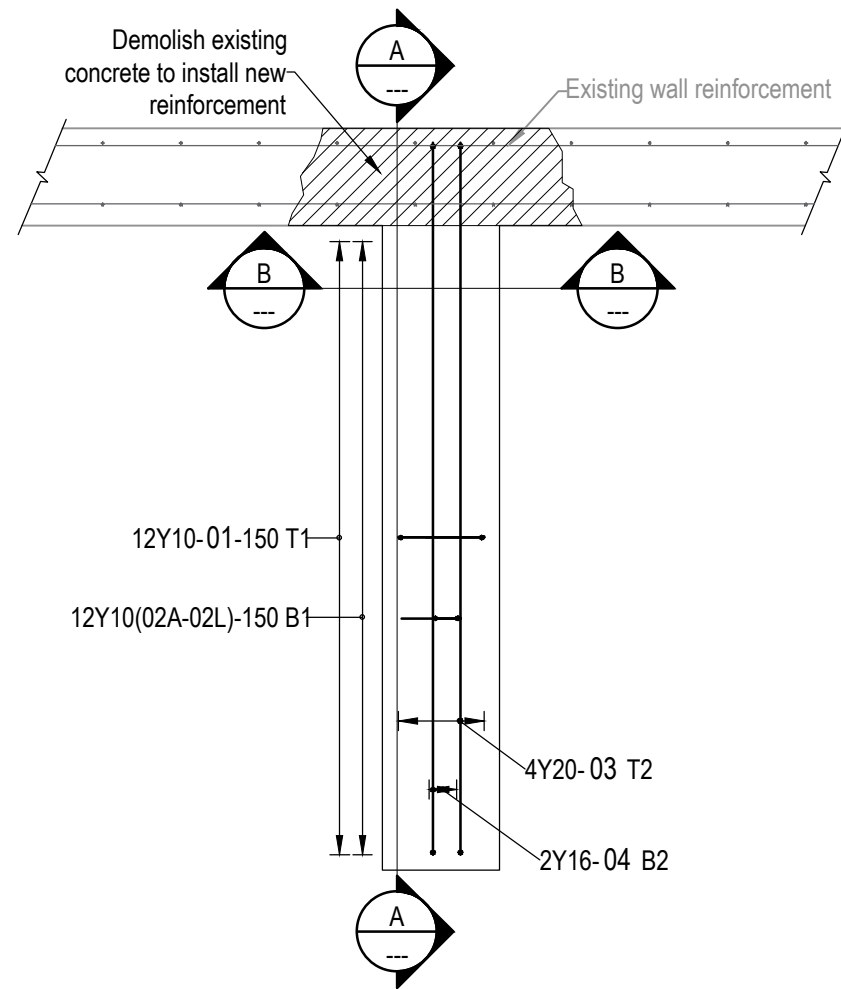

SECTION C-C
SCALE 1:20

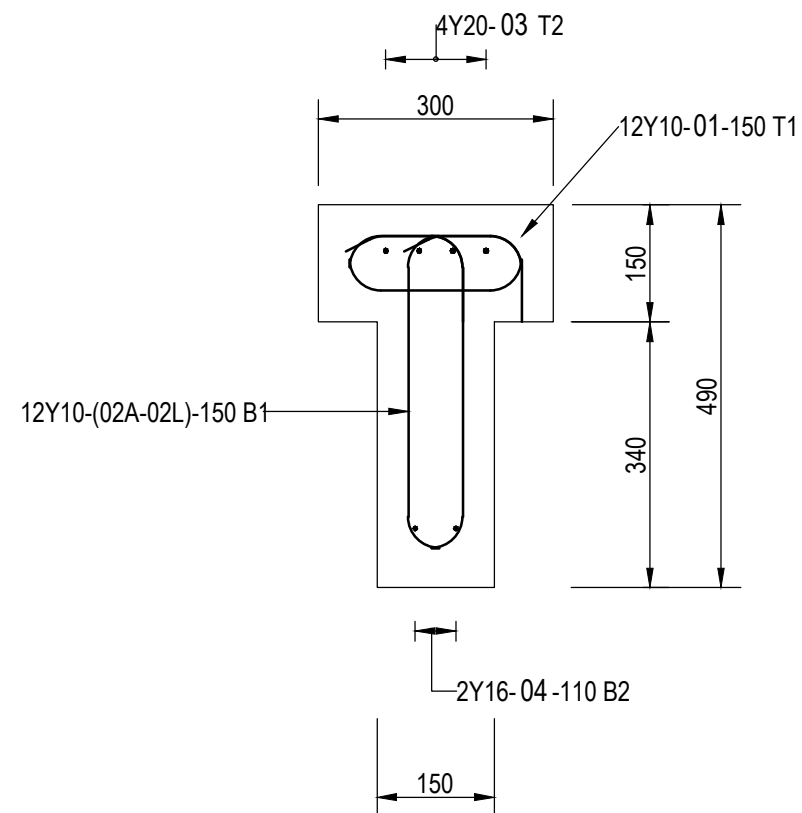

SECTION B-B
SCALE 1:10

Methodology:

1. Install temporary support to duct/pipe.
2. Temporarily remove surrounding services and structures.
3. Make 20mm deep cuts into wall at perimeter of demolition area.
4. Use breakers to demolish concrete support and portion of the wall, taking care not to damage existing reinforcement.
5. Clean concrete surface and install new reinforcement.
6. Engineer to inspect and approve reinforcement.
7. Install formwork and ensure adequate support.
8. Apply Sika dur 32N, or similar approved bonding agent.
9. Cast 30MPa concrete and vibrate to ensure entrapped air is released.
10. Apply curing compound.
11. After 7 days, remove formwork and install support props.
12. After a further 14days remove all propping.
13. Remove temporary pipe / duct support.
14. De-establish from site.

FOR TENDER

	</
--	--	----