
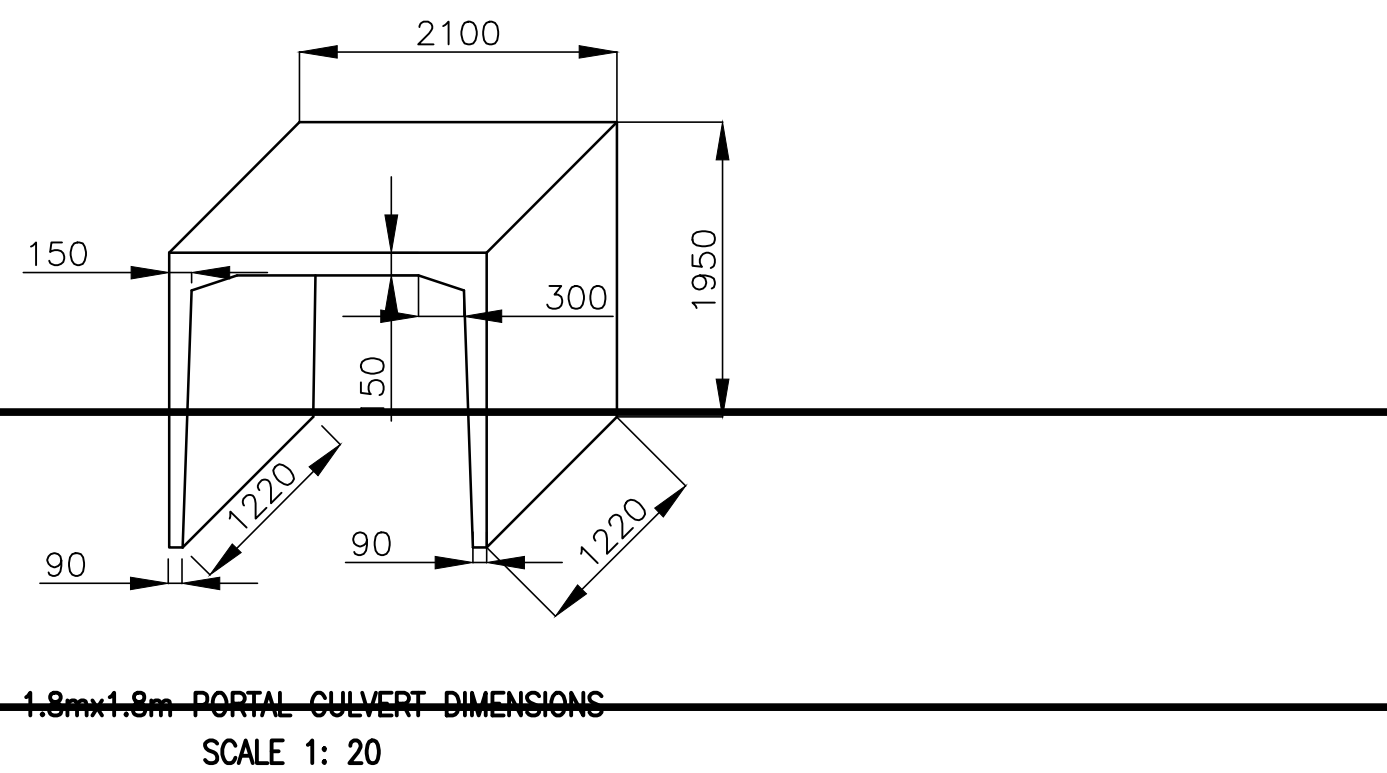
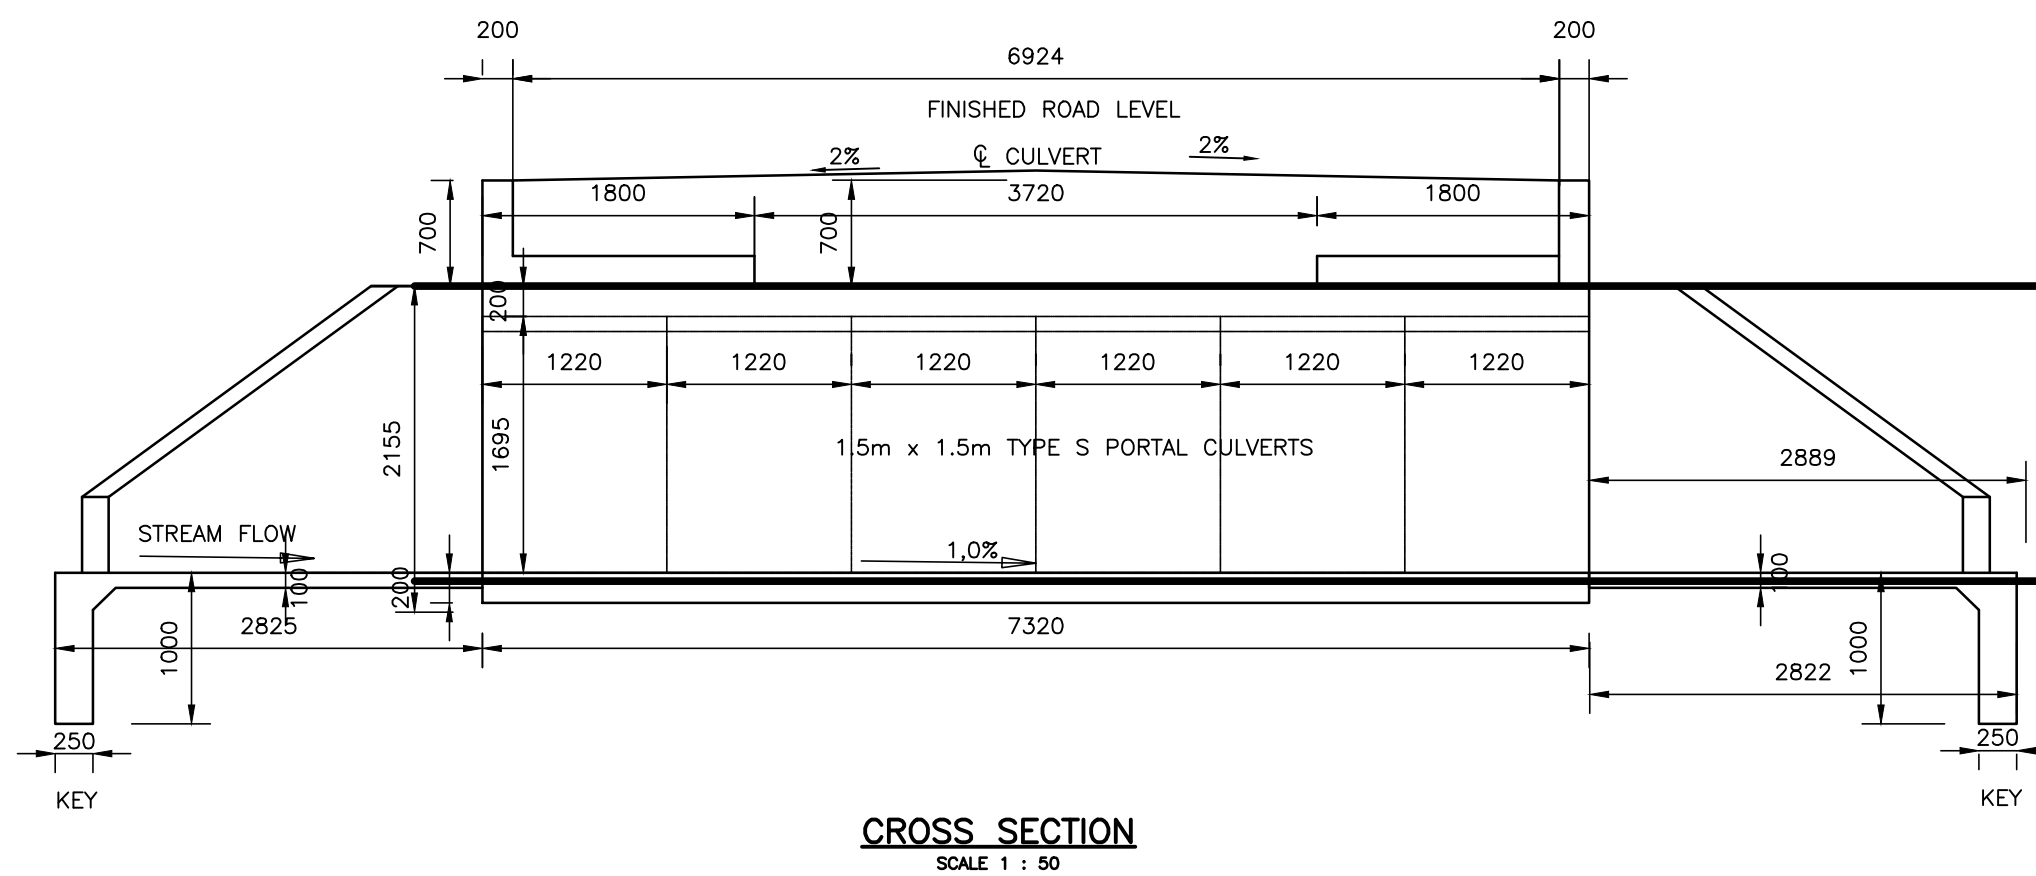
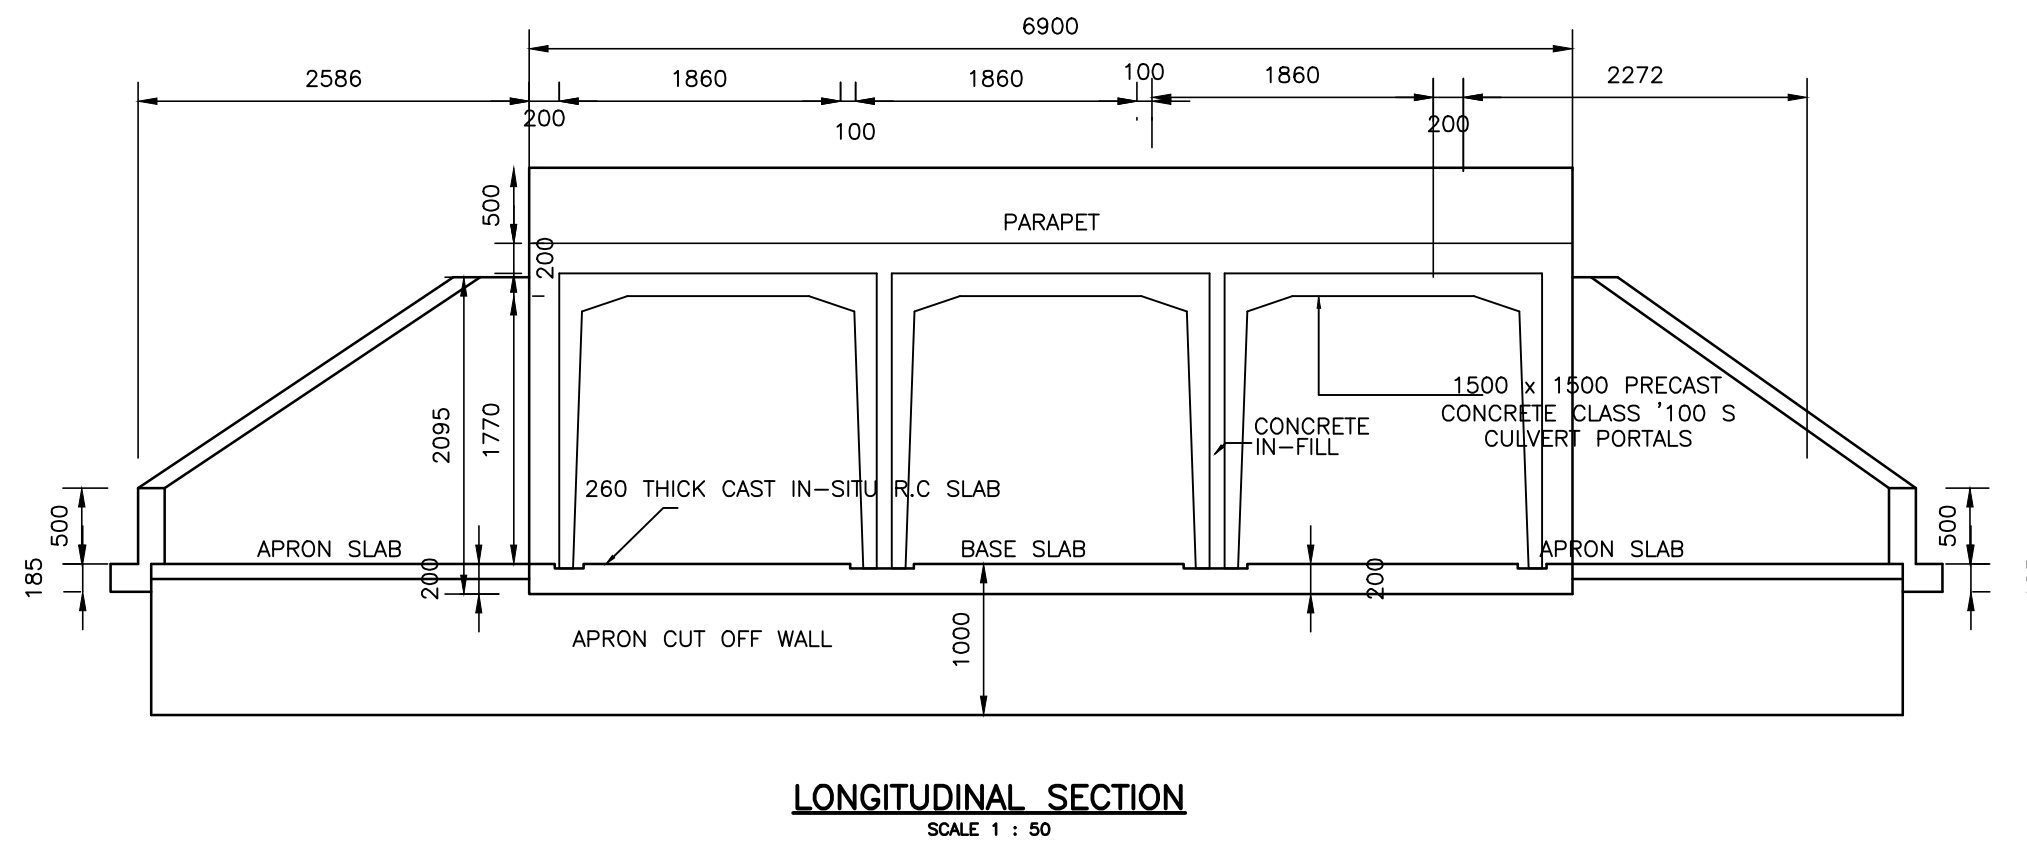


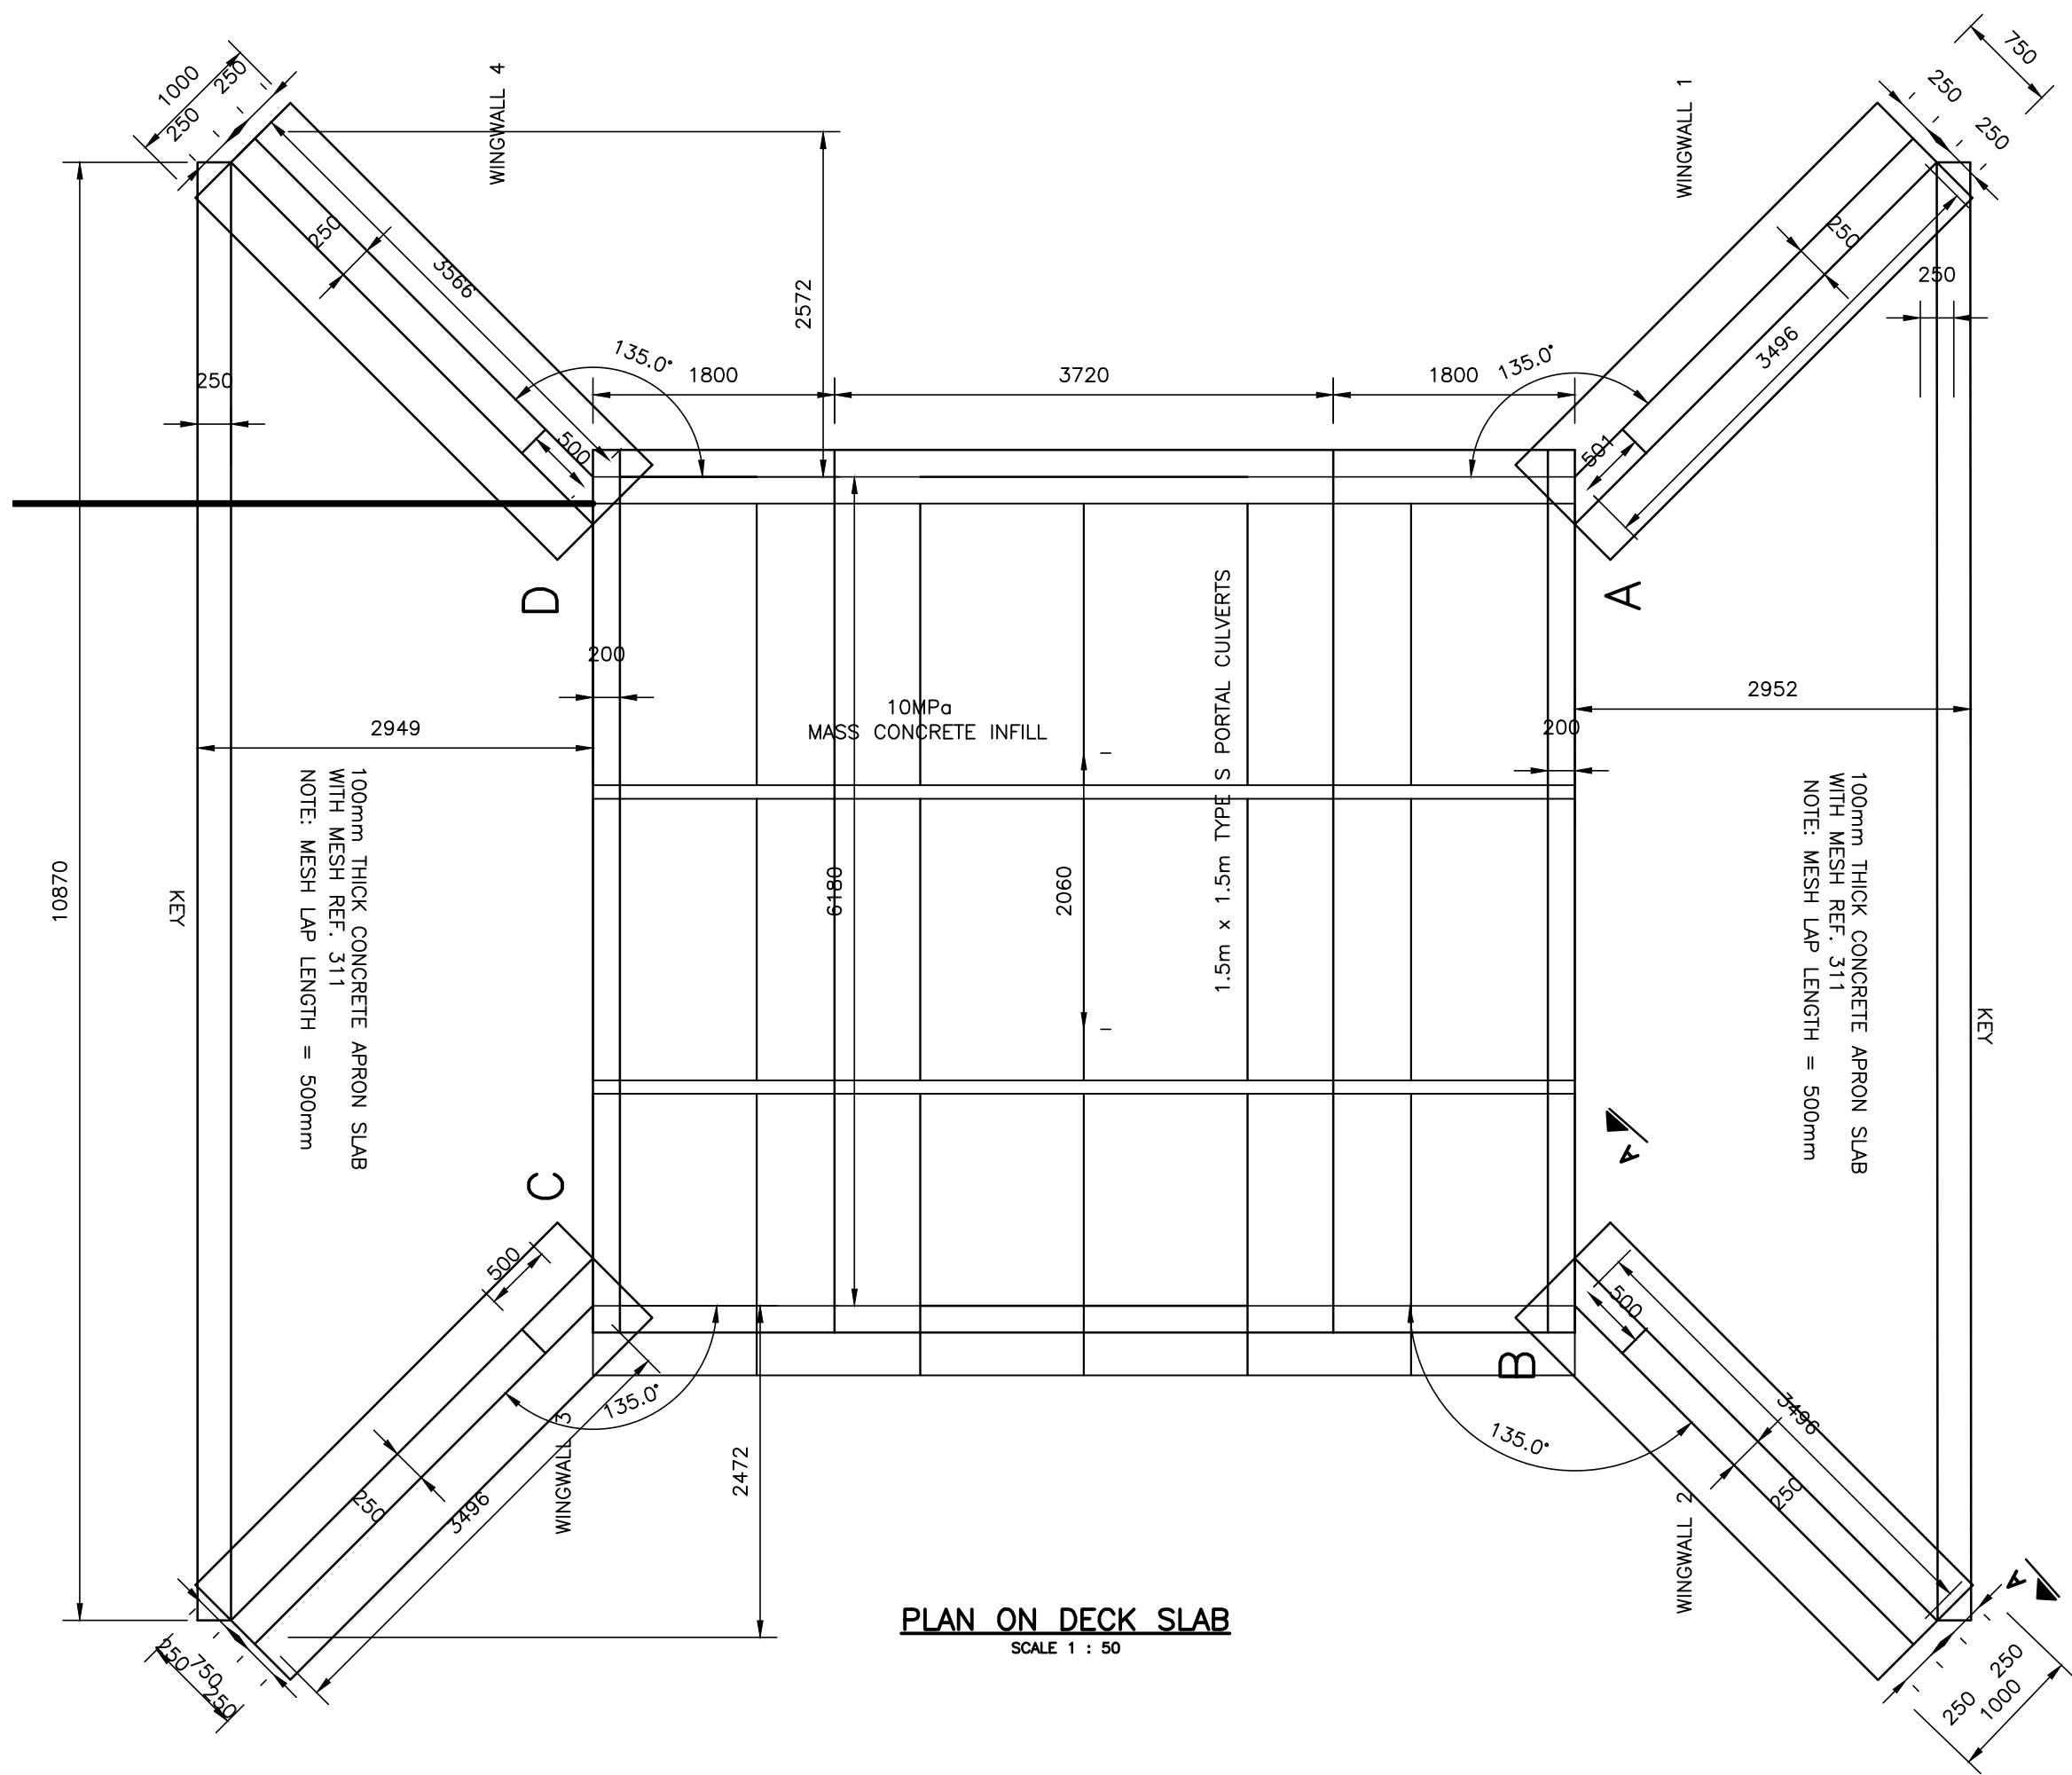


NOTES:
330mm WIDE DNS NETLON DRAINAGE STRIPS
AT ALL PORTAL TO PORTAL JOINTS

GENERAL NOTES

NOTES

- CONCRETE CLASSES**
 - BLINDING - 15/19
 - APRON SLABS, BASE SLAB, WINGWALLS AND HEADWALLS - 25/19
- SURFACE FINISHES**
 - 2.1 FORMED SURFACES:-
 - ALL CONCEALED SURFACES - CLASS F1 (ROUGH)
 - ALL EXPOSED SURFACES - CLASS F3 (SMOOTH)
 - 2.2 UN-FORMED SURFACES:-
 - TOP OF WALLS, APRON SLABS AND BASE SLAB - CLASS U2 (FLOATED)
- GENERAL**
 - 3.1 ALL EXTERNAL CORNERS SHALL BE CHAMFERED 25mm x 25mm

Revisions		
Rev	Date	Description
00	21-08-23	ISSUED FOR TENDER PURPOSES ONLY

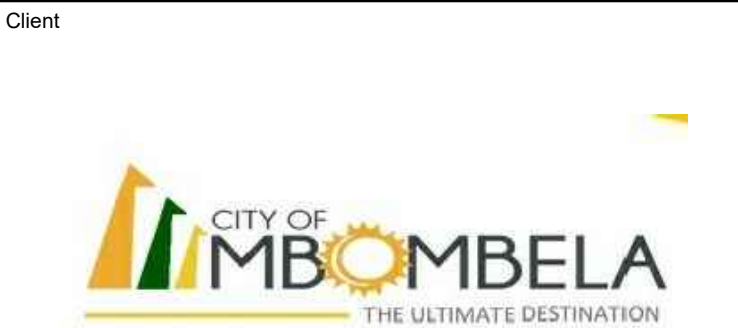

CITY OF MBOMBELA
TECHNICAL SERVICE DEPT



YBS CONSULTING ENGINEER

Project Description

CONSTRUCTION OF THE MGANINI
LOSHILE BOX CULVERTS

Drawing Title

CULVERT No. 2
CONCRETE DETAILS
SHEET 1 OF 2

Drawn T.TEMBO	Scale AS SHOWN	Paper Size A1
Checked R.CHIHWEHWETE	Date 01-04-24	
Approved R.CHIHWEHWETE		
Endorsed by:		

Drawing No. F-BR-22	Revision 00
------------------------	----------------