




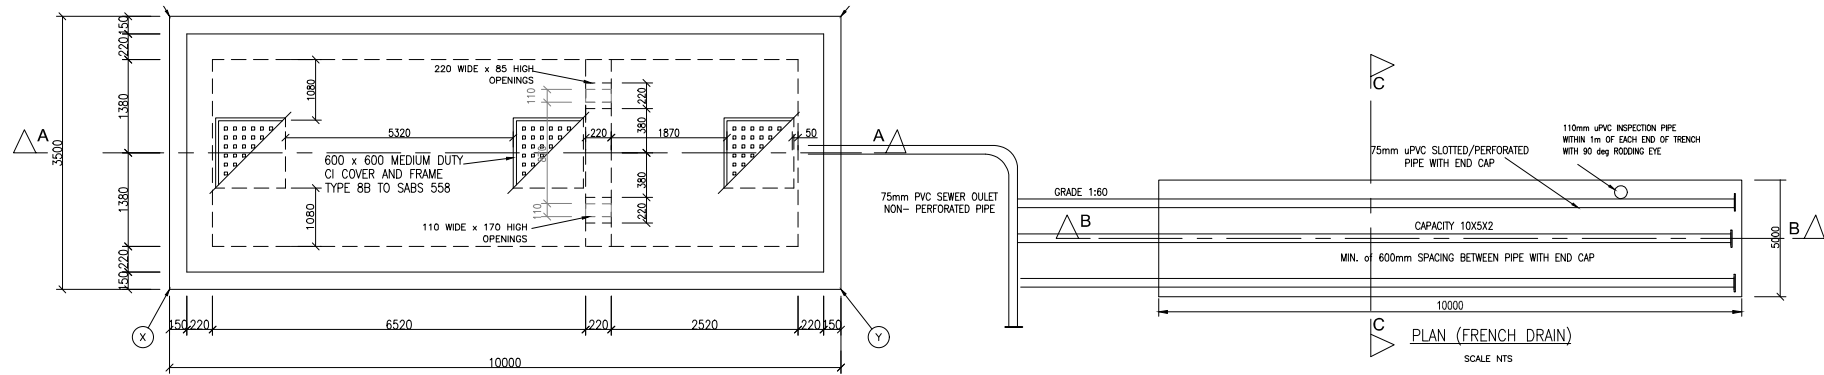


PLAN
SCALE NTS

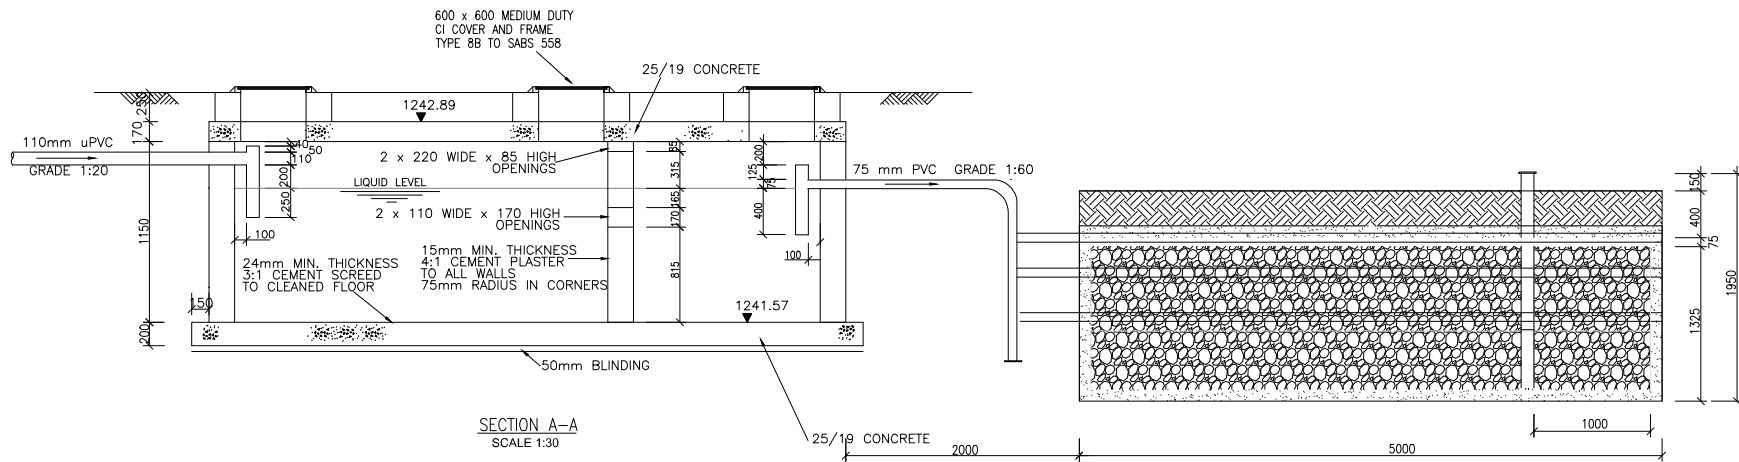

SECTION A-A
SCALE 1:30

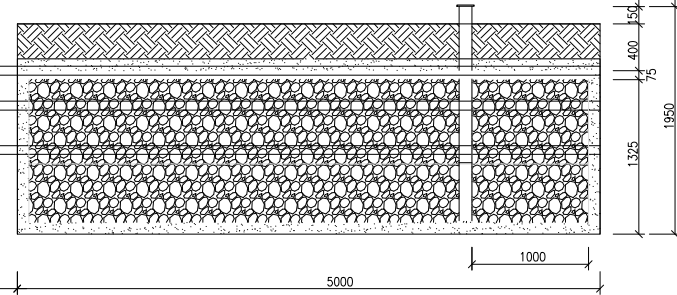


SECTION B-B
SCALE: NTS

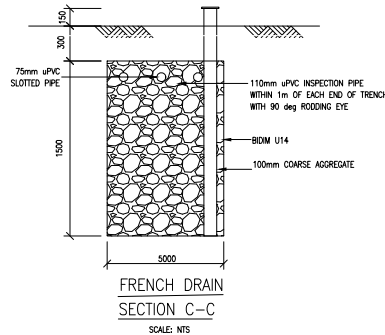

FRENCH DRAIN
SECTION C-C
SCALE: NTS

WALLS TO BE CONSTRUCTED WITH ENGINEERING BRICKS IN MANHOLE BOND, WITH 3:1 CEMENT MORTAR. ALL HOLES AND JOINTS IN A COURSE TO BE COMPLETELY COMPACTED FULL WITH MORTAR PRIOR TO PROCEEDING WITH NEXT COURSE. INTERNAL JOINTS TO BE RAKED OUT TO FORM KEY FOR PLASTER.

No. REVISION BY				AMENDMENTS		DATE		CLIENT		PROJECT:		PROJECT No.		DESIGNED		ENGINEER		SCALE AS SHOWN		SHEET 1 OF 1			
								 Amatola Water-Amant		AMATOLA WATER 6 LANCASTER EAST LONDON 5247 PRETORIA, 0001 TEL: 043 707 3700		CONSTRUCTION OF SEPTIC TANK IN HAMBURG PRIMARY SCHOOL		SCE-057		XX		 Servinet Consulting Engineers FACTORY No. 39 SADA INDUSTRIAL PARK WHITTELESEA 5360 TEL: 076 730 6426					
						DRAWN								XX		APPROVED CONSULTING ENGINEER				DATE			
						CHECKED								XX									
						DATE								JULY 2022									
										DESCRIPTION:		CONTRACT No.											
										SEPTIC TANK AND FRENCH DRAIN DETAILS		AW 2019/20/28											

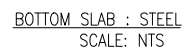[illegible]

