


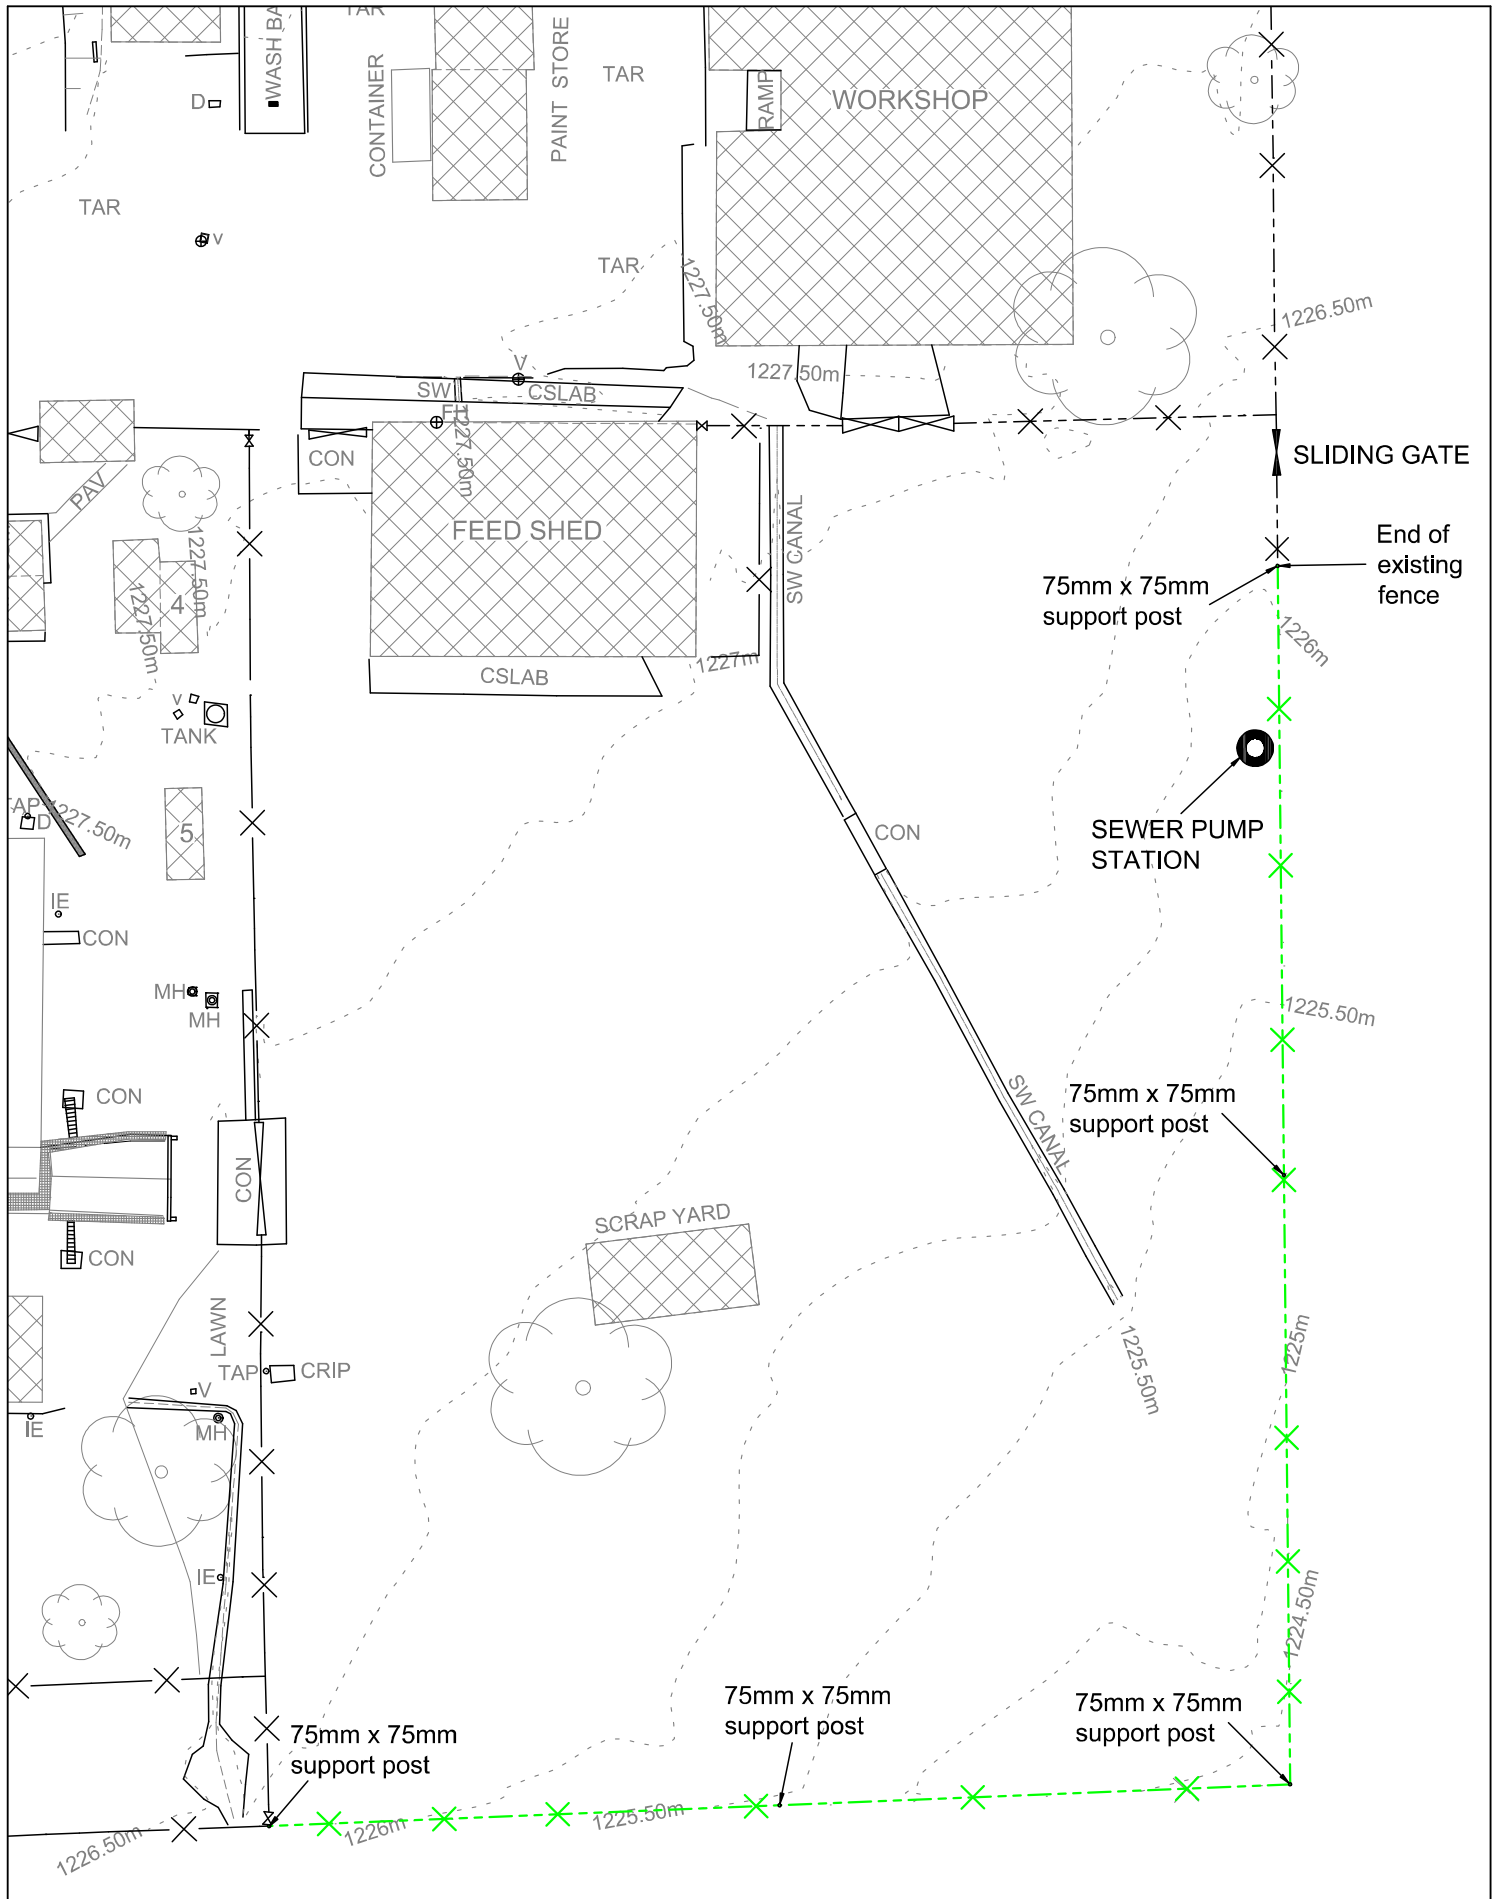

 South African NATIONAL PARKS TECHNICAL SERVICES	Project NEW FENCE	Client VETERINARY WILDLIFE SERVICES, KIMBERLEY	Drawing No. VWS/FENCE/1	Rev. 00							
	Drawing FENCE - SITE LAYOUT	Revisions	Scale 1:500 (A4) Drawn F Marals	Checked Date 02/07/2021							
		<table><tr><td></td><td></td><td></td><td></td></tr><tr><td>No.</td><td>Date</td><td>Revision</td><td>Initial</td></tr></table>					No.	Date	Revision	Initial	Signed Date
No.	Date	Revision	Initial								
This drawing and design is copyright and must not be reproduced in part or in whole without prior written consent. Contractors must verify all dimensions on site before commencing work or preparing shop drawings.											