


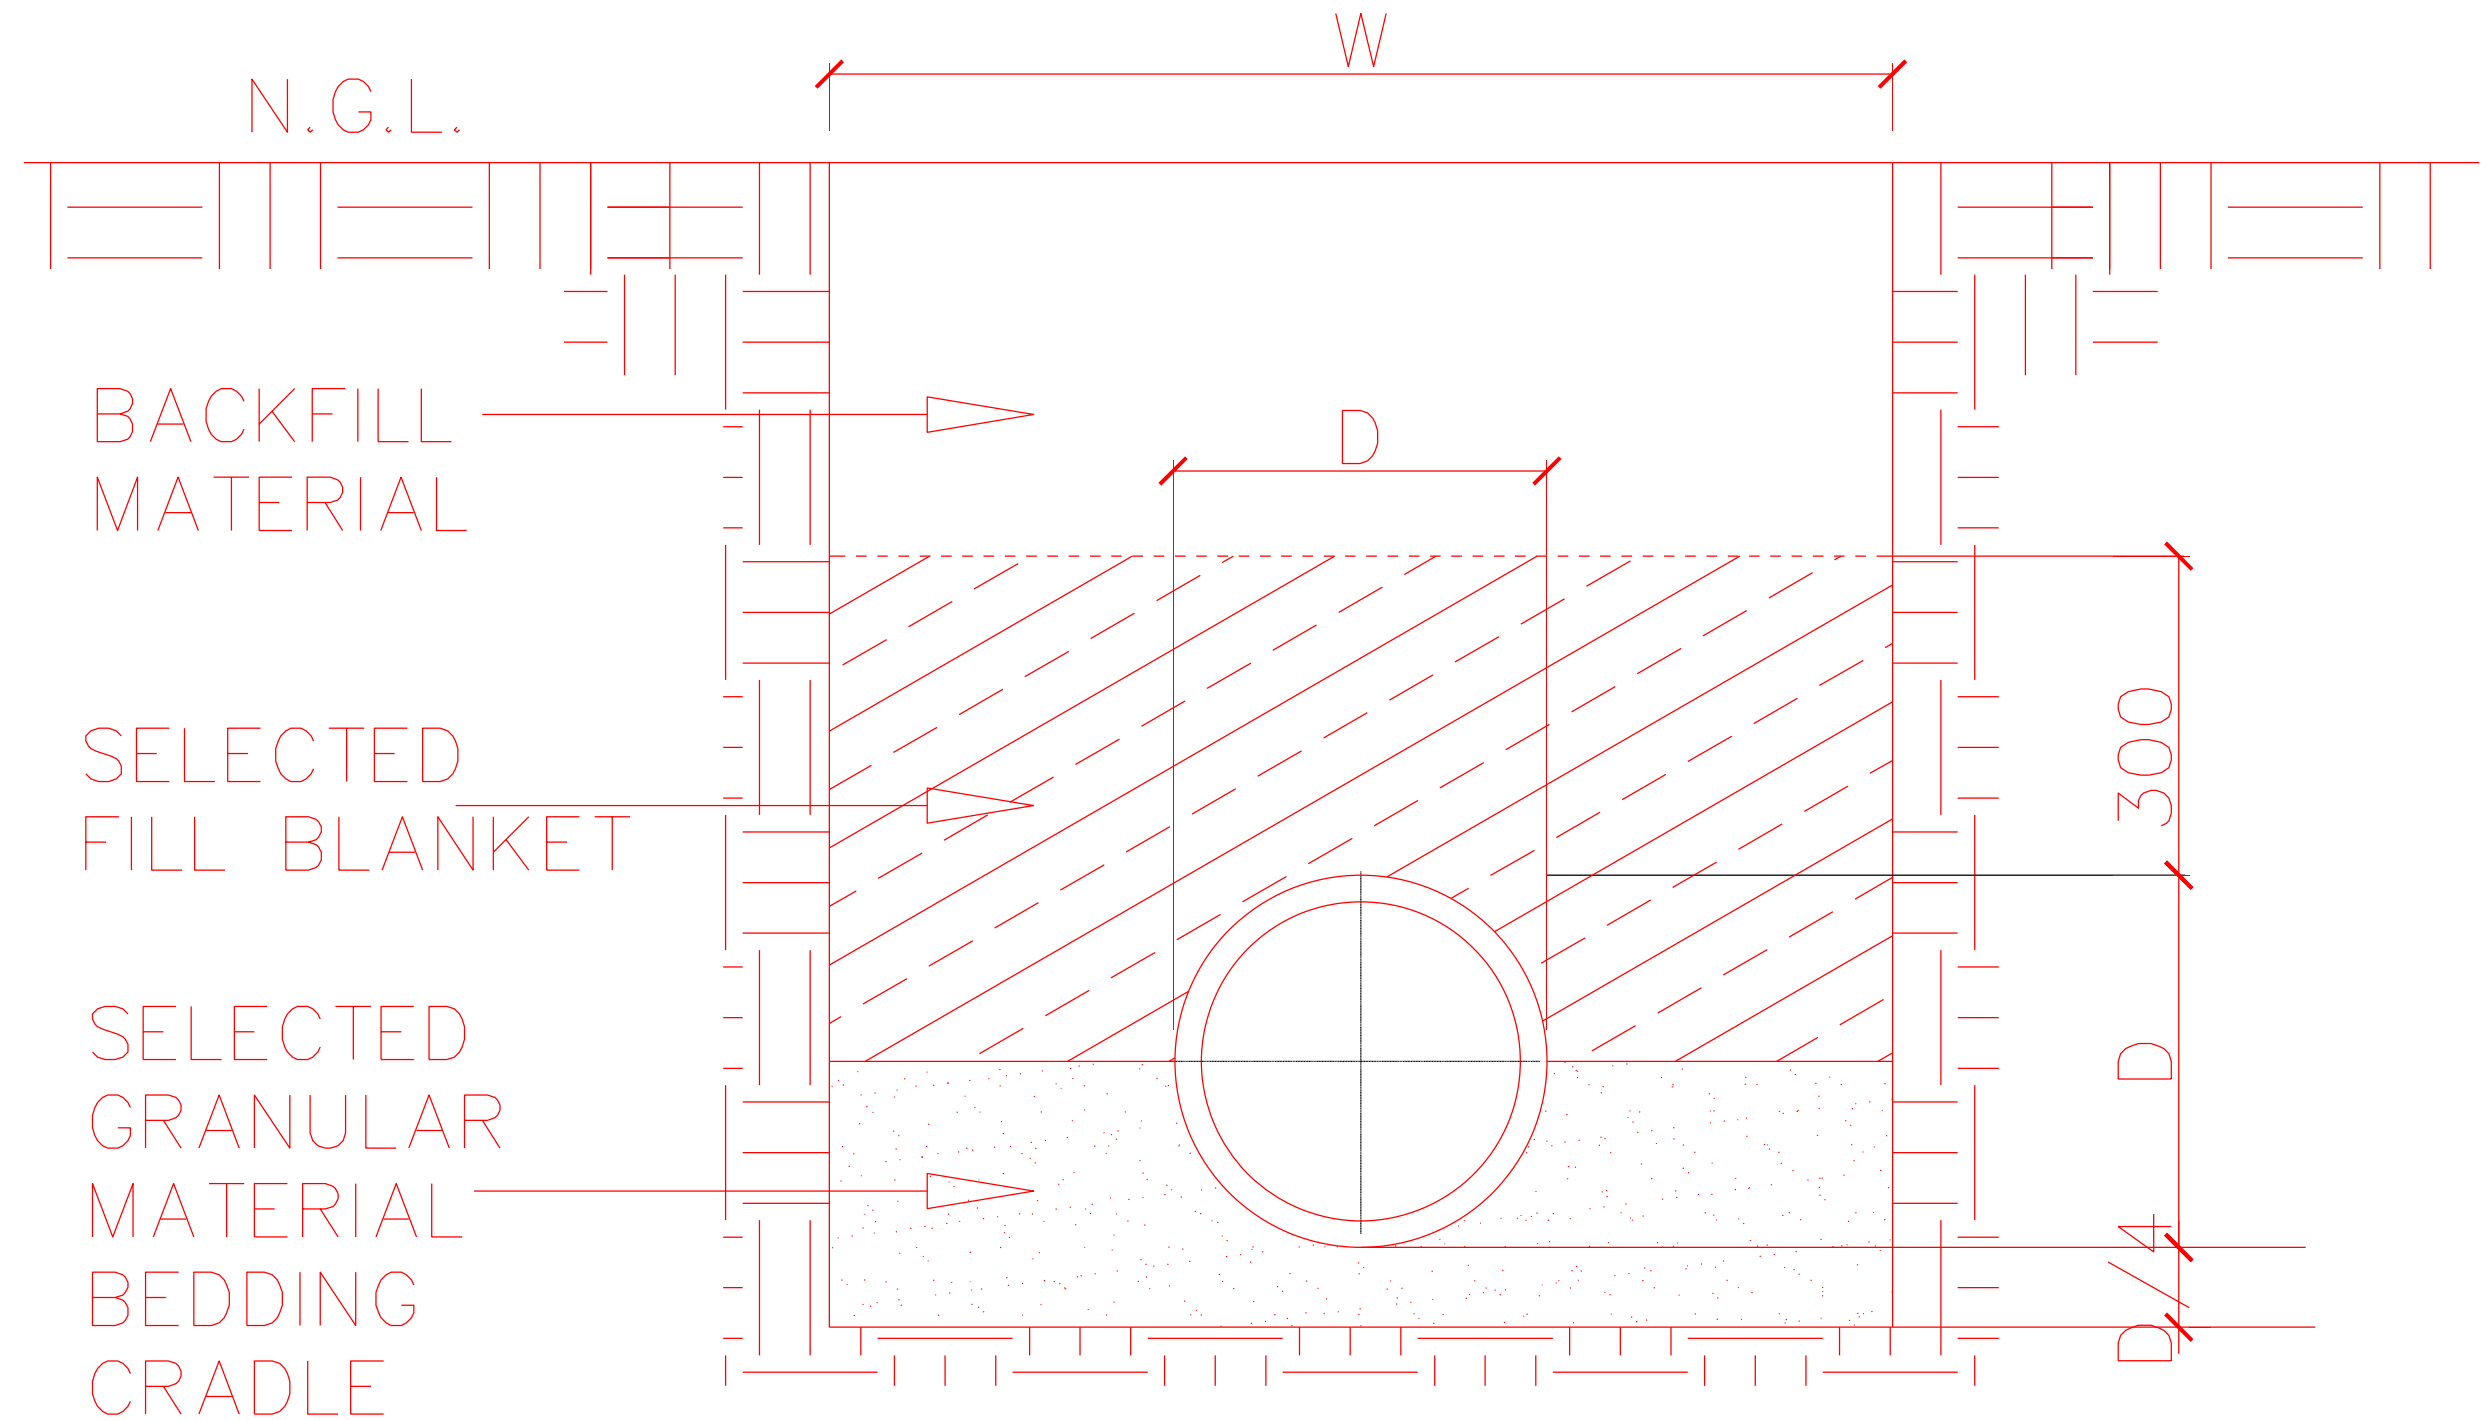

CLASS B
PIPE BEDDING DETAILS

--	--	