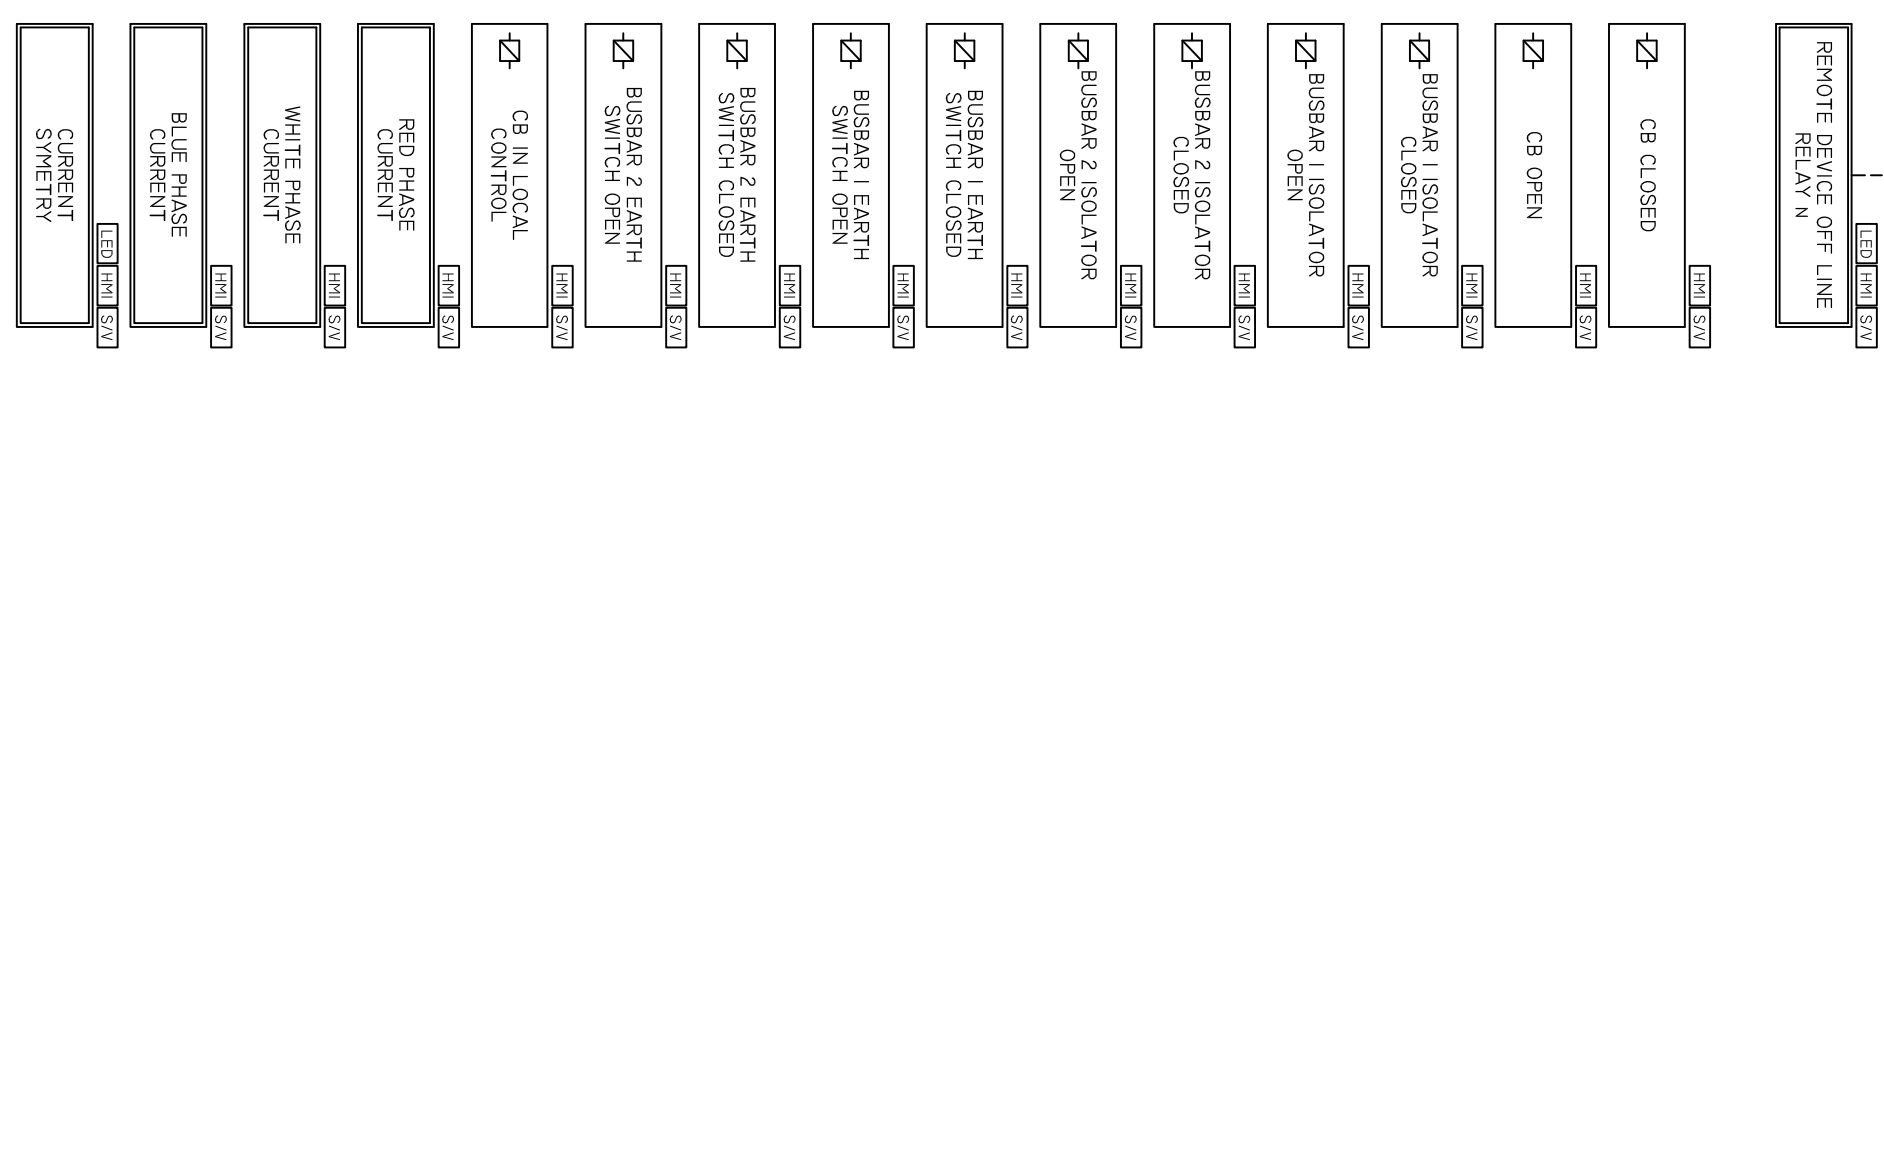
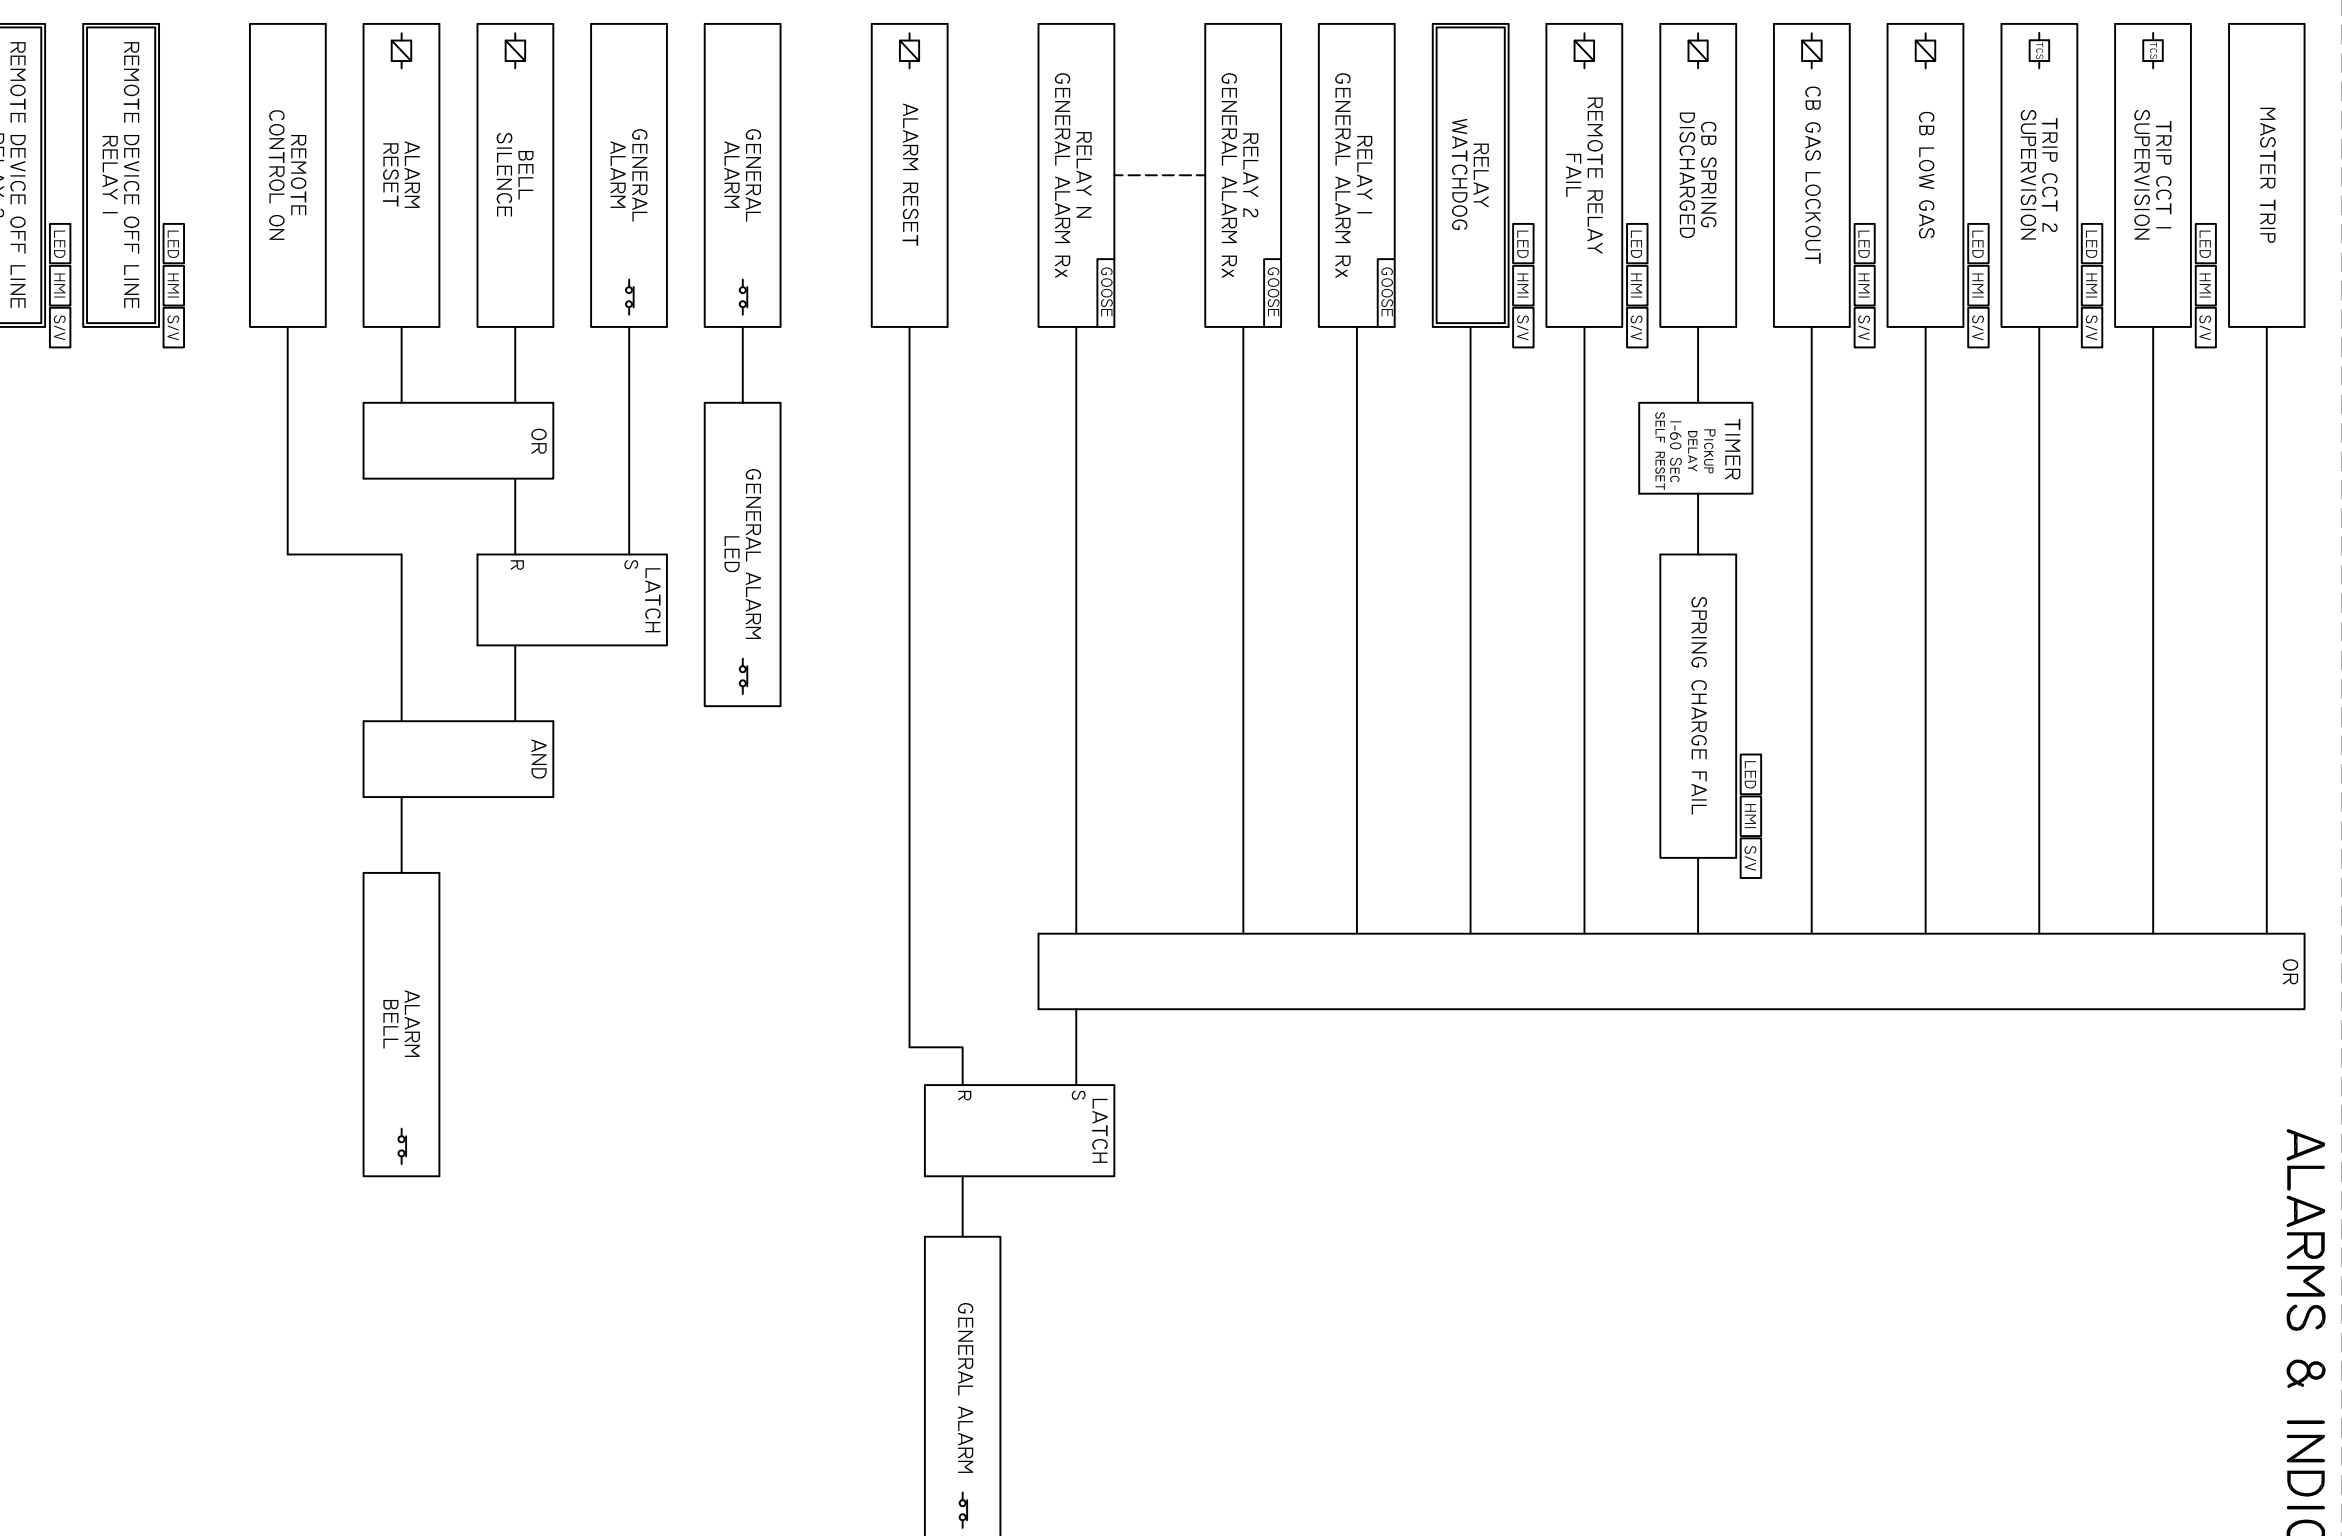
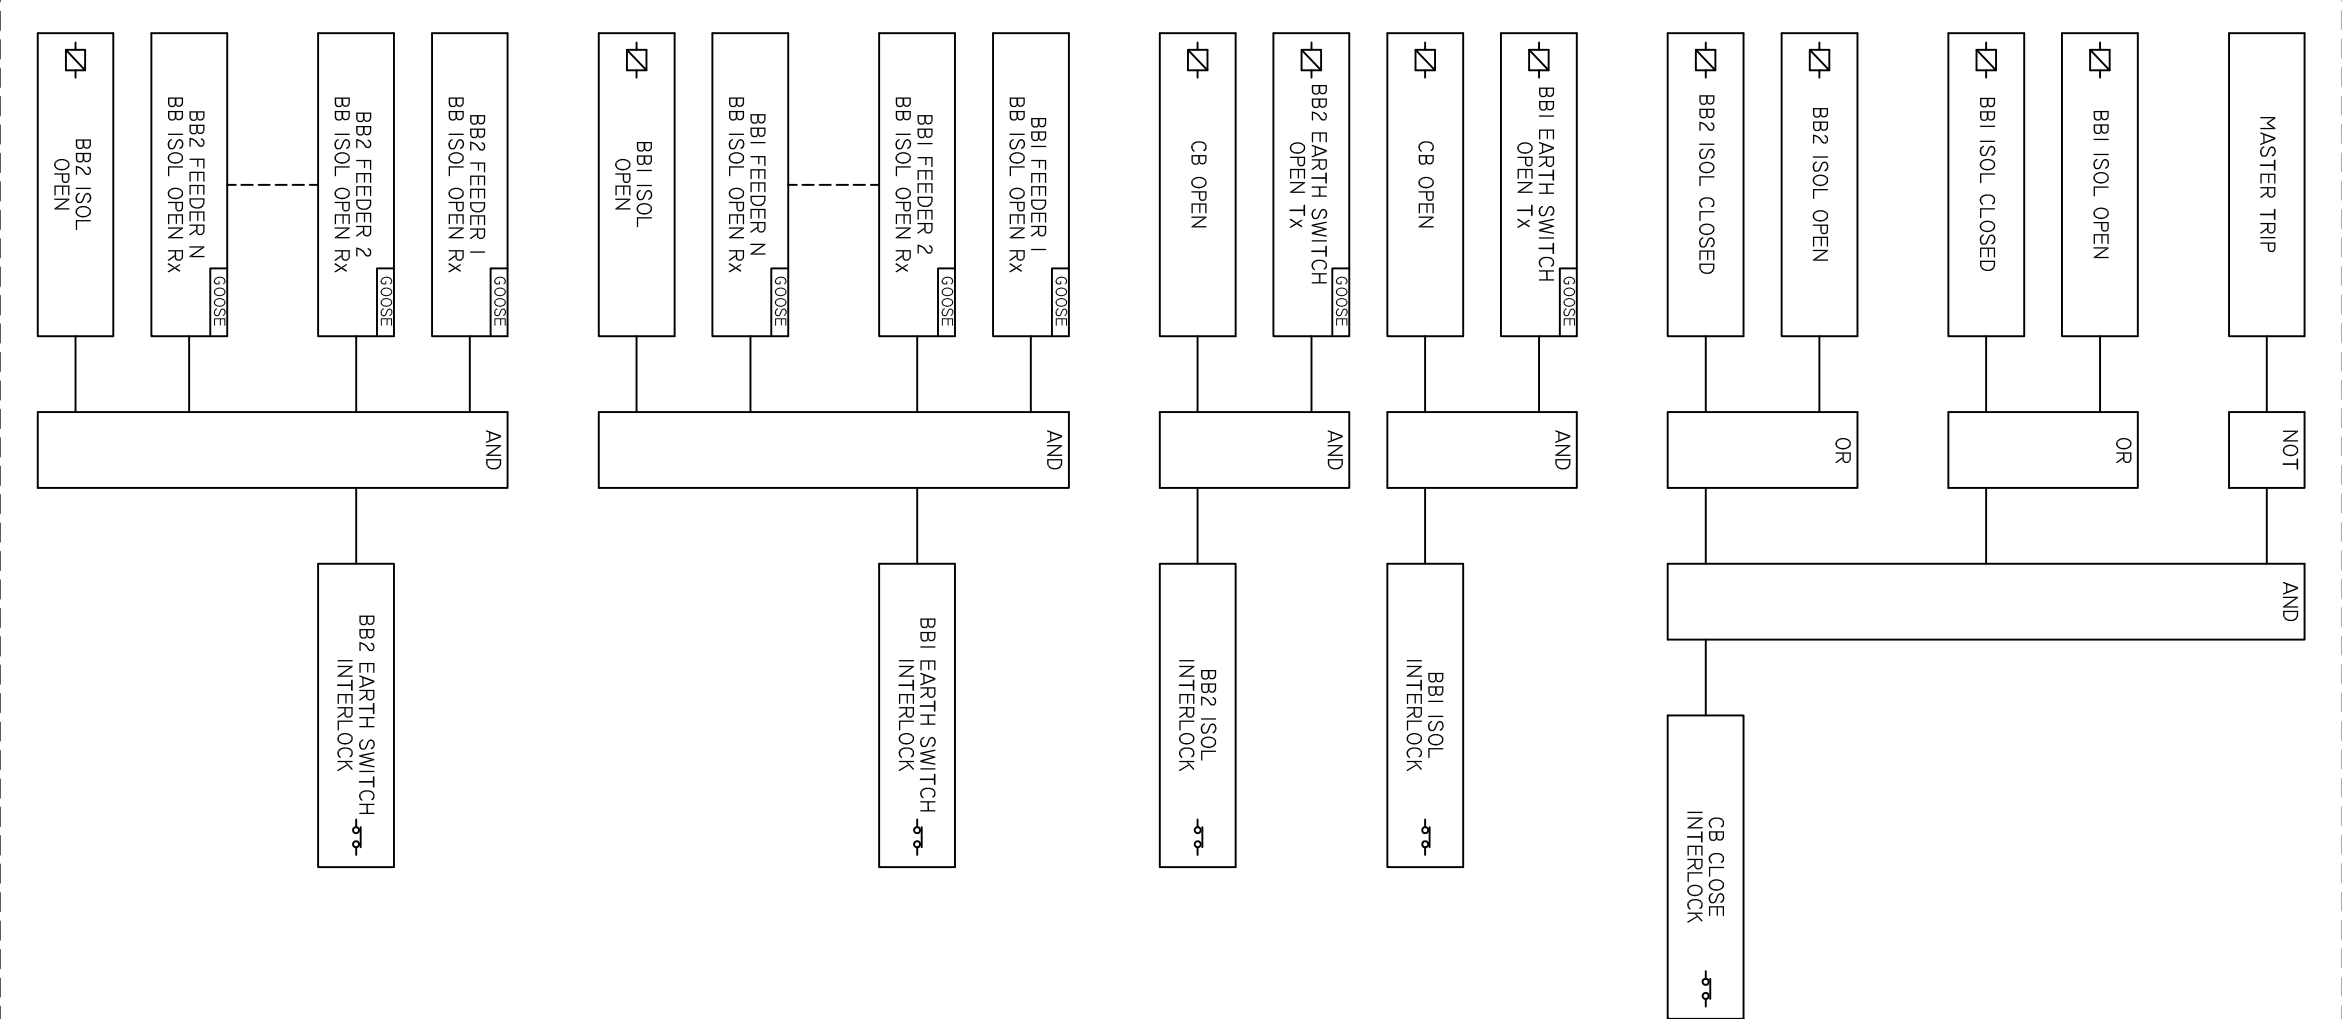
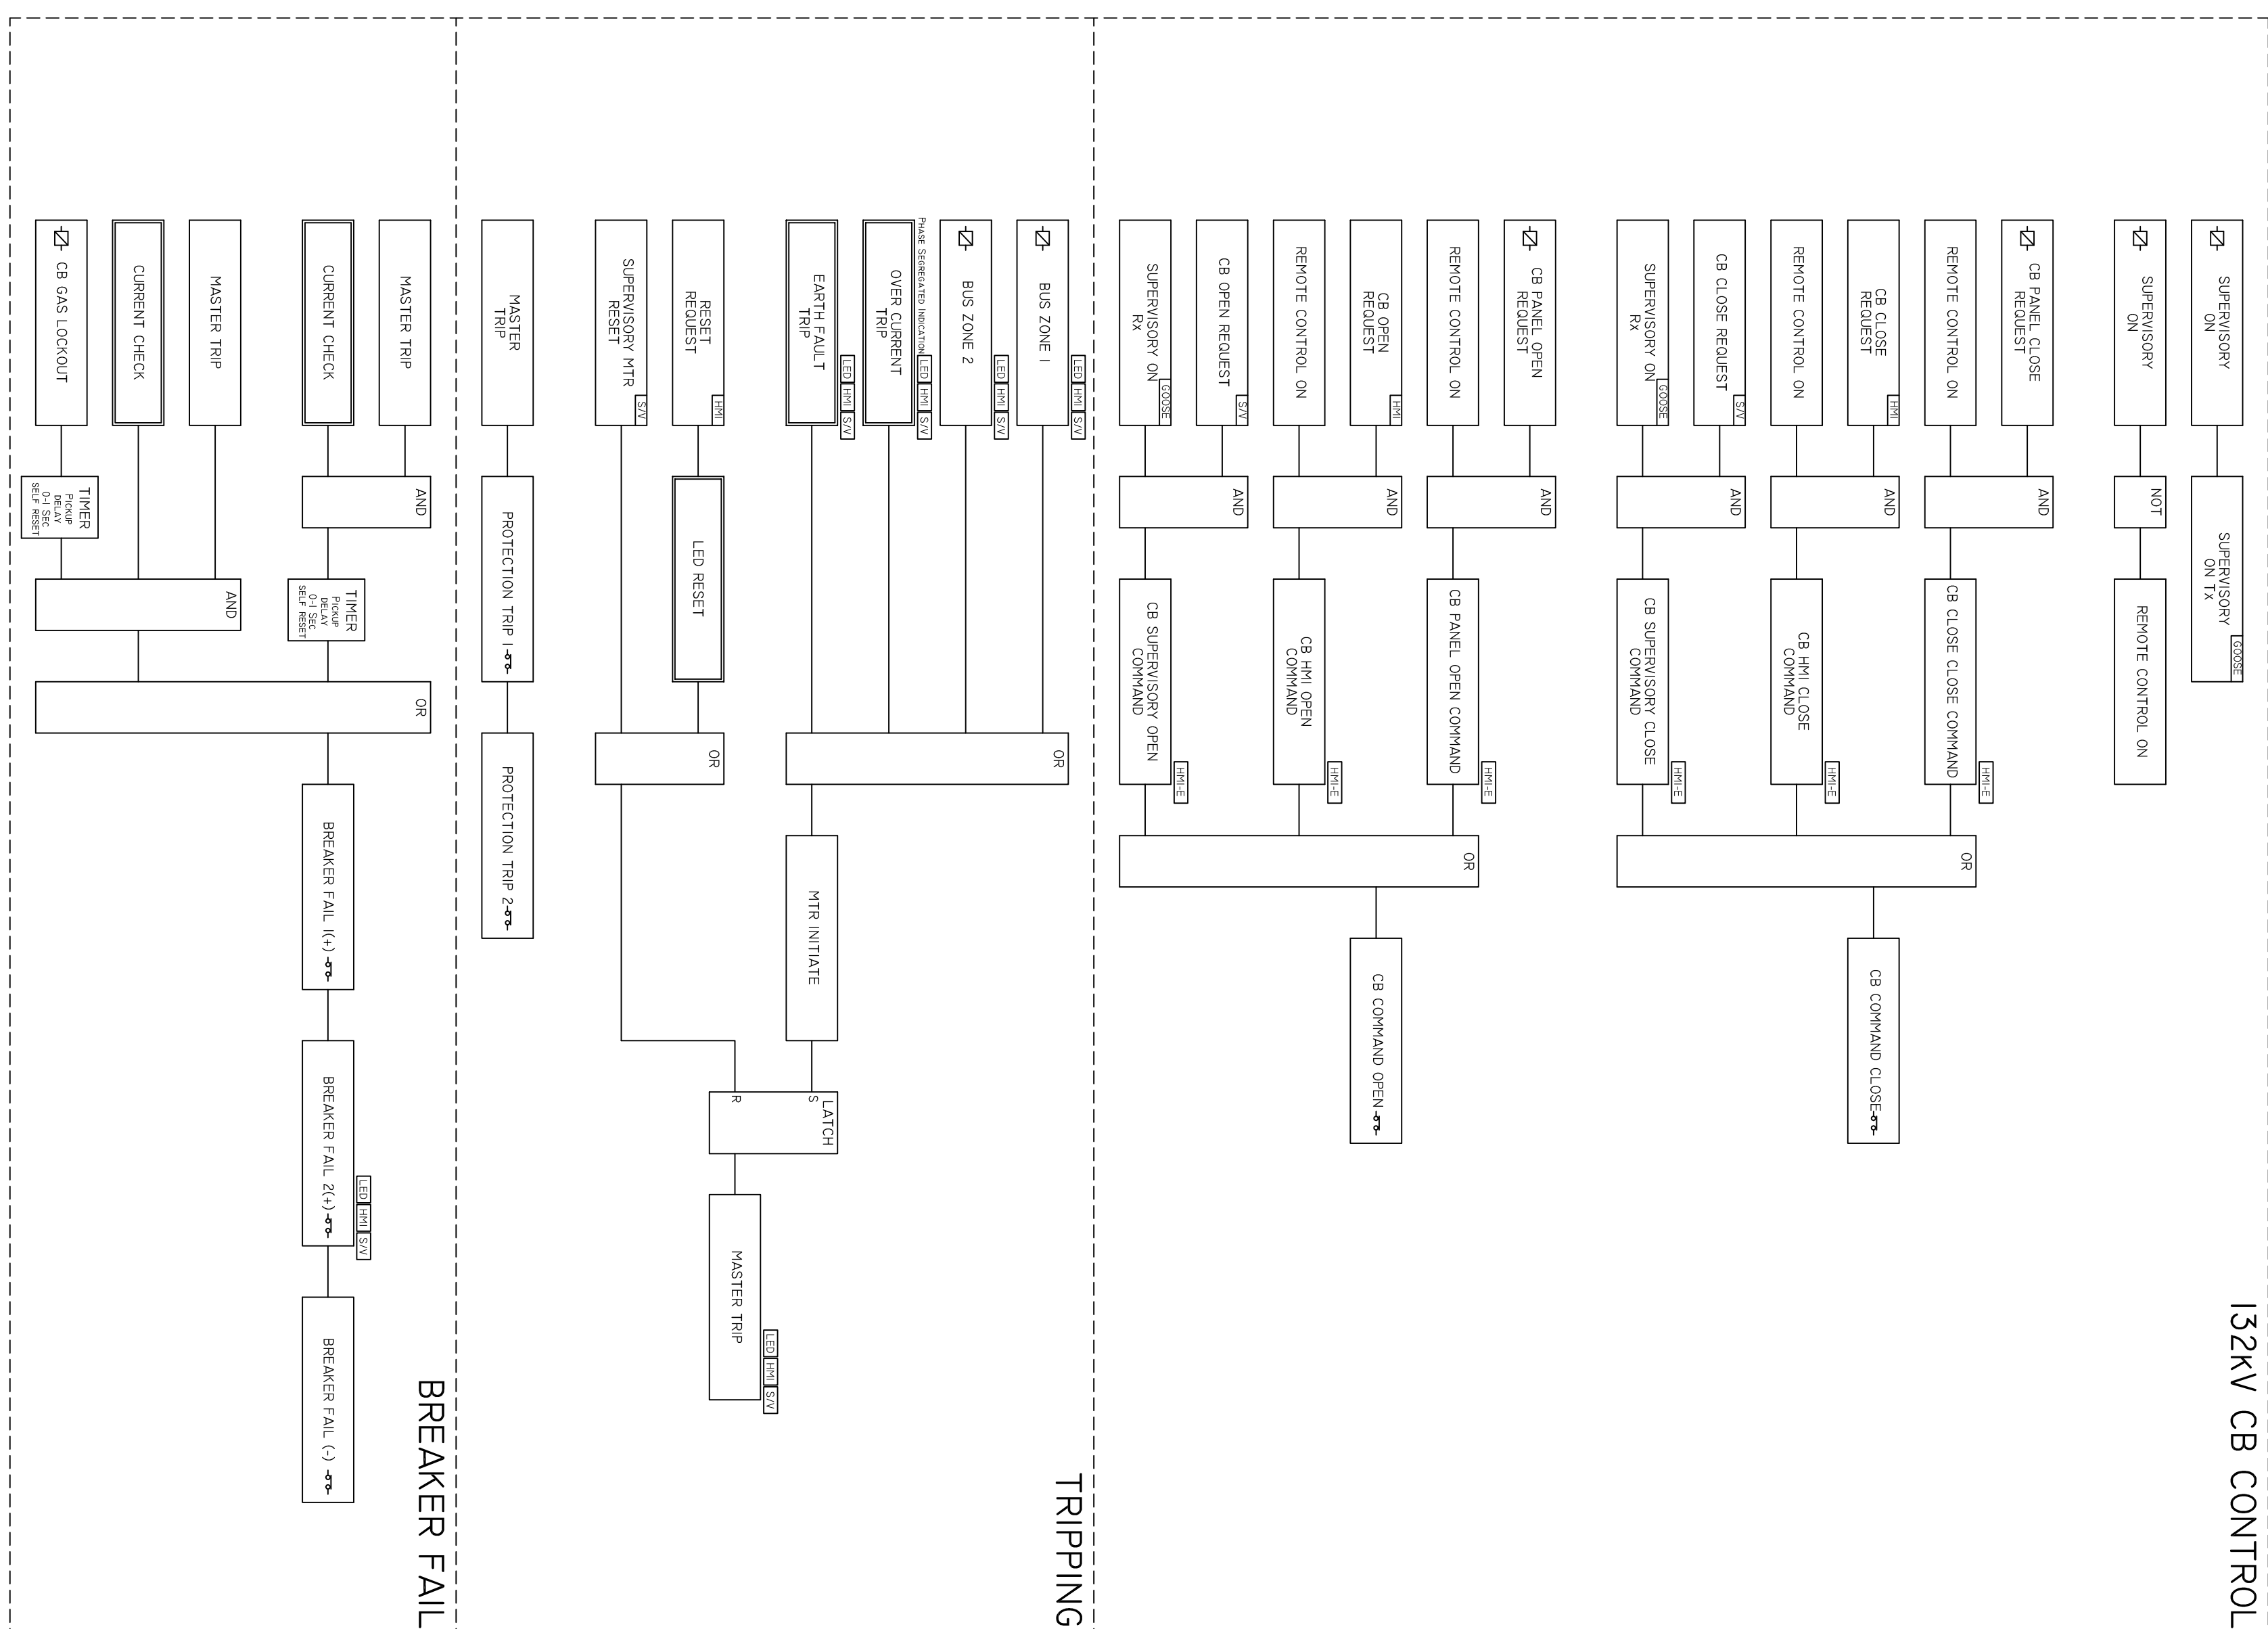


[illegible]

NOTE: THE PURPOSE OF THIS DRAWING IS TO CLARIFY THE REQUIREMENTS OF THE ASSOCIATED CONTRACT. DETAILED SPECIFICATION AND THE ISSUE OF THIS WITH THE SPECIFICATION DOES NOT ABSOLVE THE SUCCESSFUL CONTRACTOR FROM HIS USUAL RESPONSIBILITY TO PROVIDE A SATISFACTORY SCHEME ON SIGHT. DRAWINGS OF SYSTEMS PROPOSED FOR APPROVAL BY THE EXAMINER.

PROJECT NAME	ETHIOPIAN ELECTRICITY		
CLIENT	PROPOSED EDWIN SWALES 132KV & CORNBURA BEAM SWITCHING STATION		
DATE	13.06.2015		
DESIGNED BY	STEFANO DIAMANTIS		
CHECKED BY	S. DIAMANTIS		
APPROVED BY	S. DIAMANTIS		
PROJECT NO.	132KV BUS SECTION		
SCALE	1:1		
DATE	TD 24		
REVISION	REV 1		