
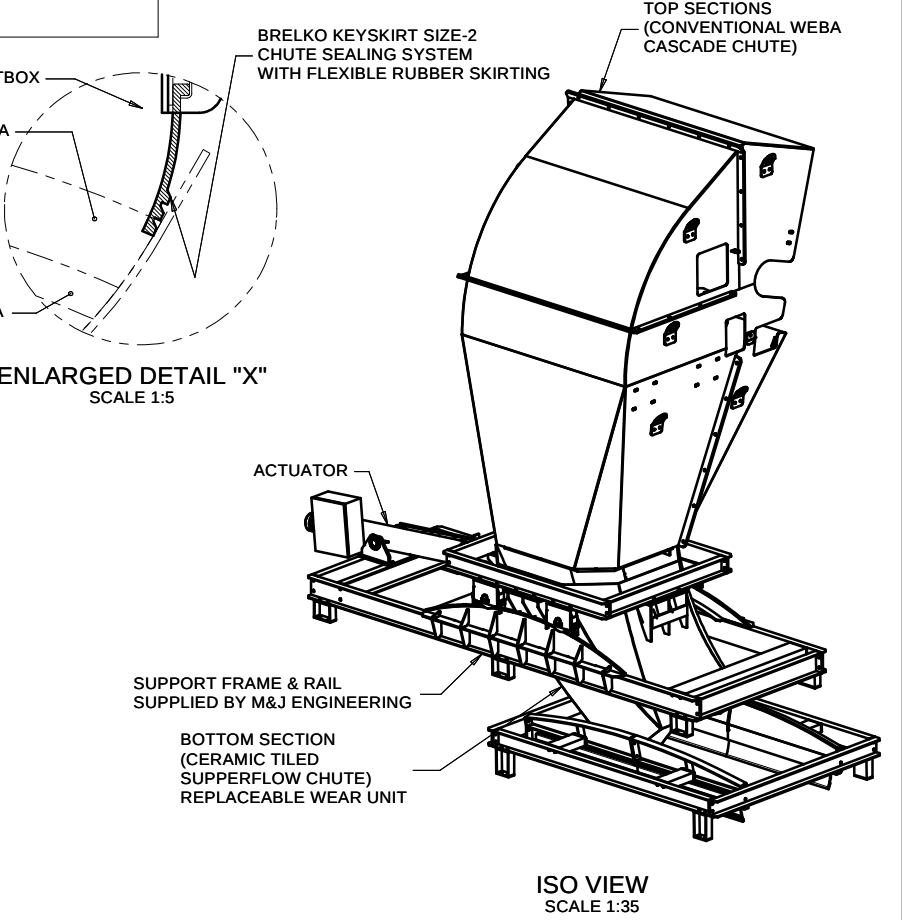
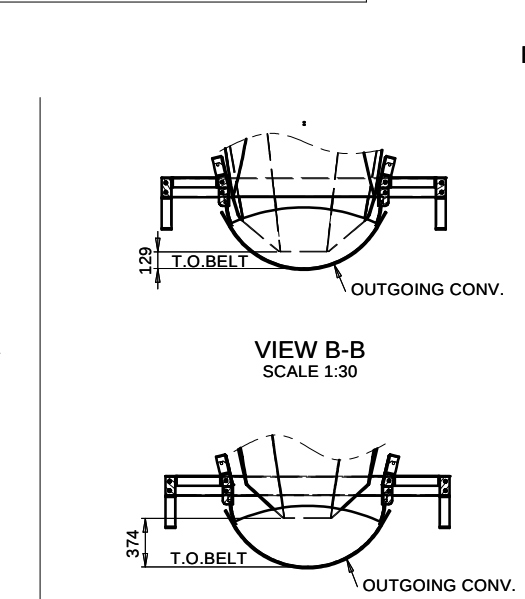
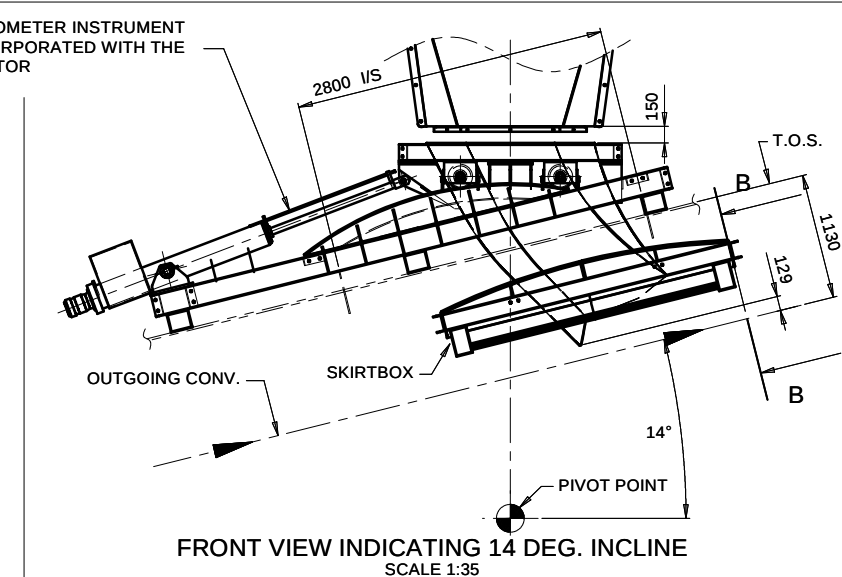
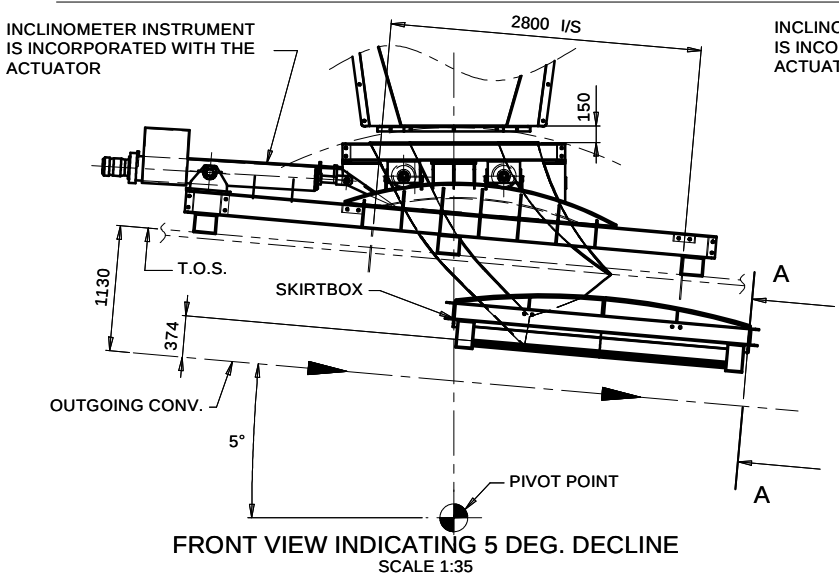
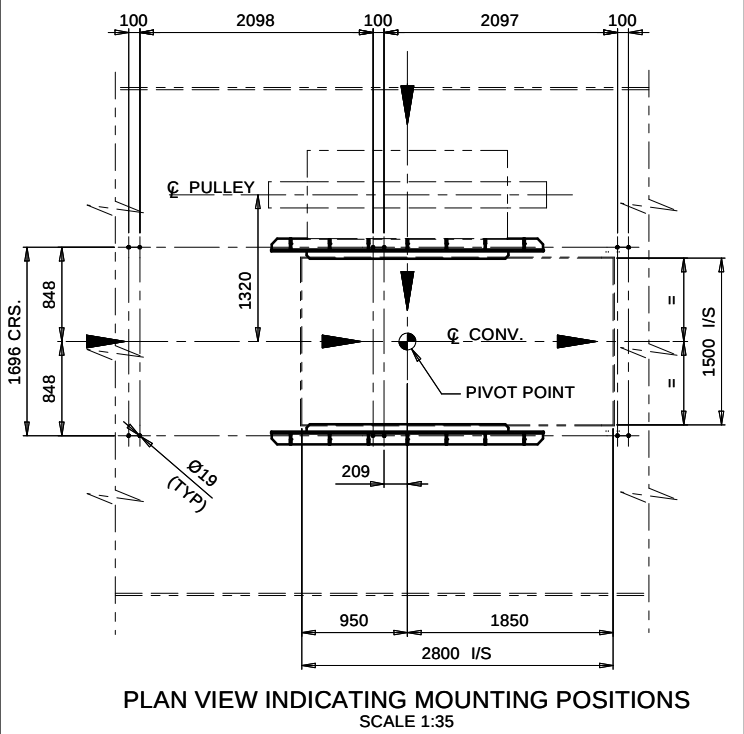


| REVISIONS |                         |            |          |         |
|-----------|-------------------------|------------|----------|---------|
| REV.      | DESCRIPTION             | DATE       | DETAILED | APPROV. |
| 0         | ISSUED FOR CONSTRUCTION | 05/08/2009 | MIKE     |         |

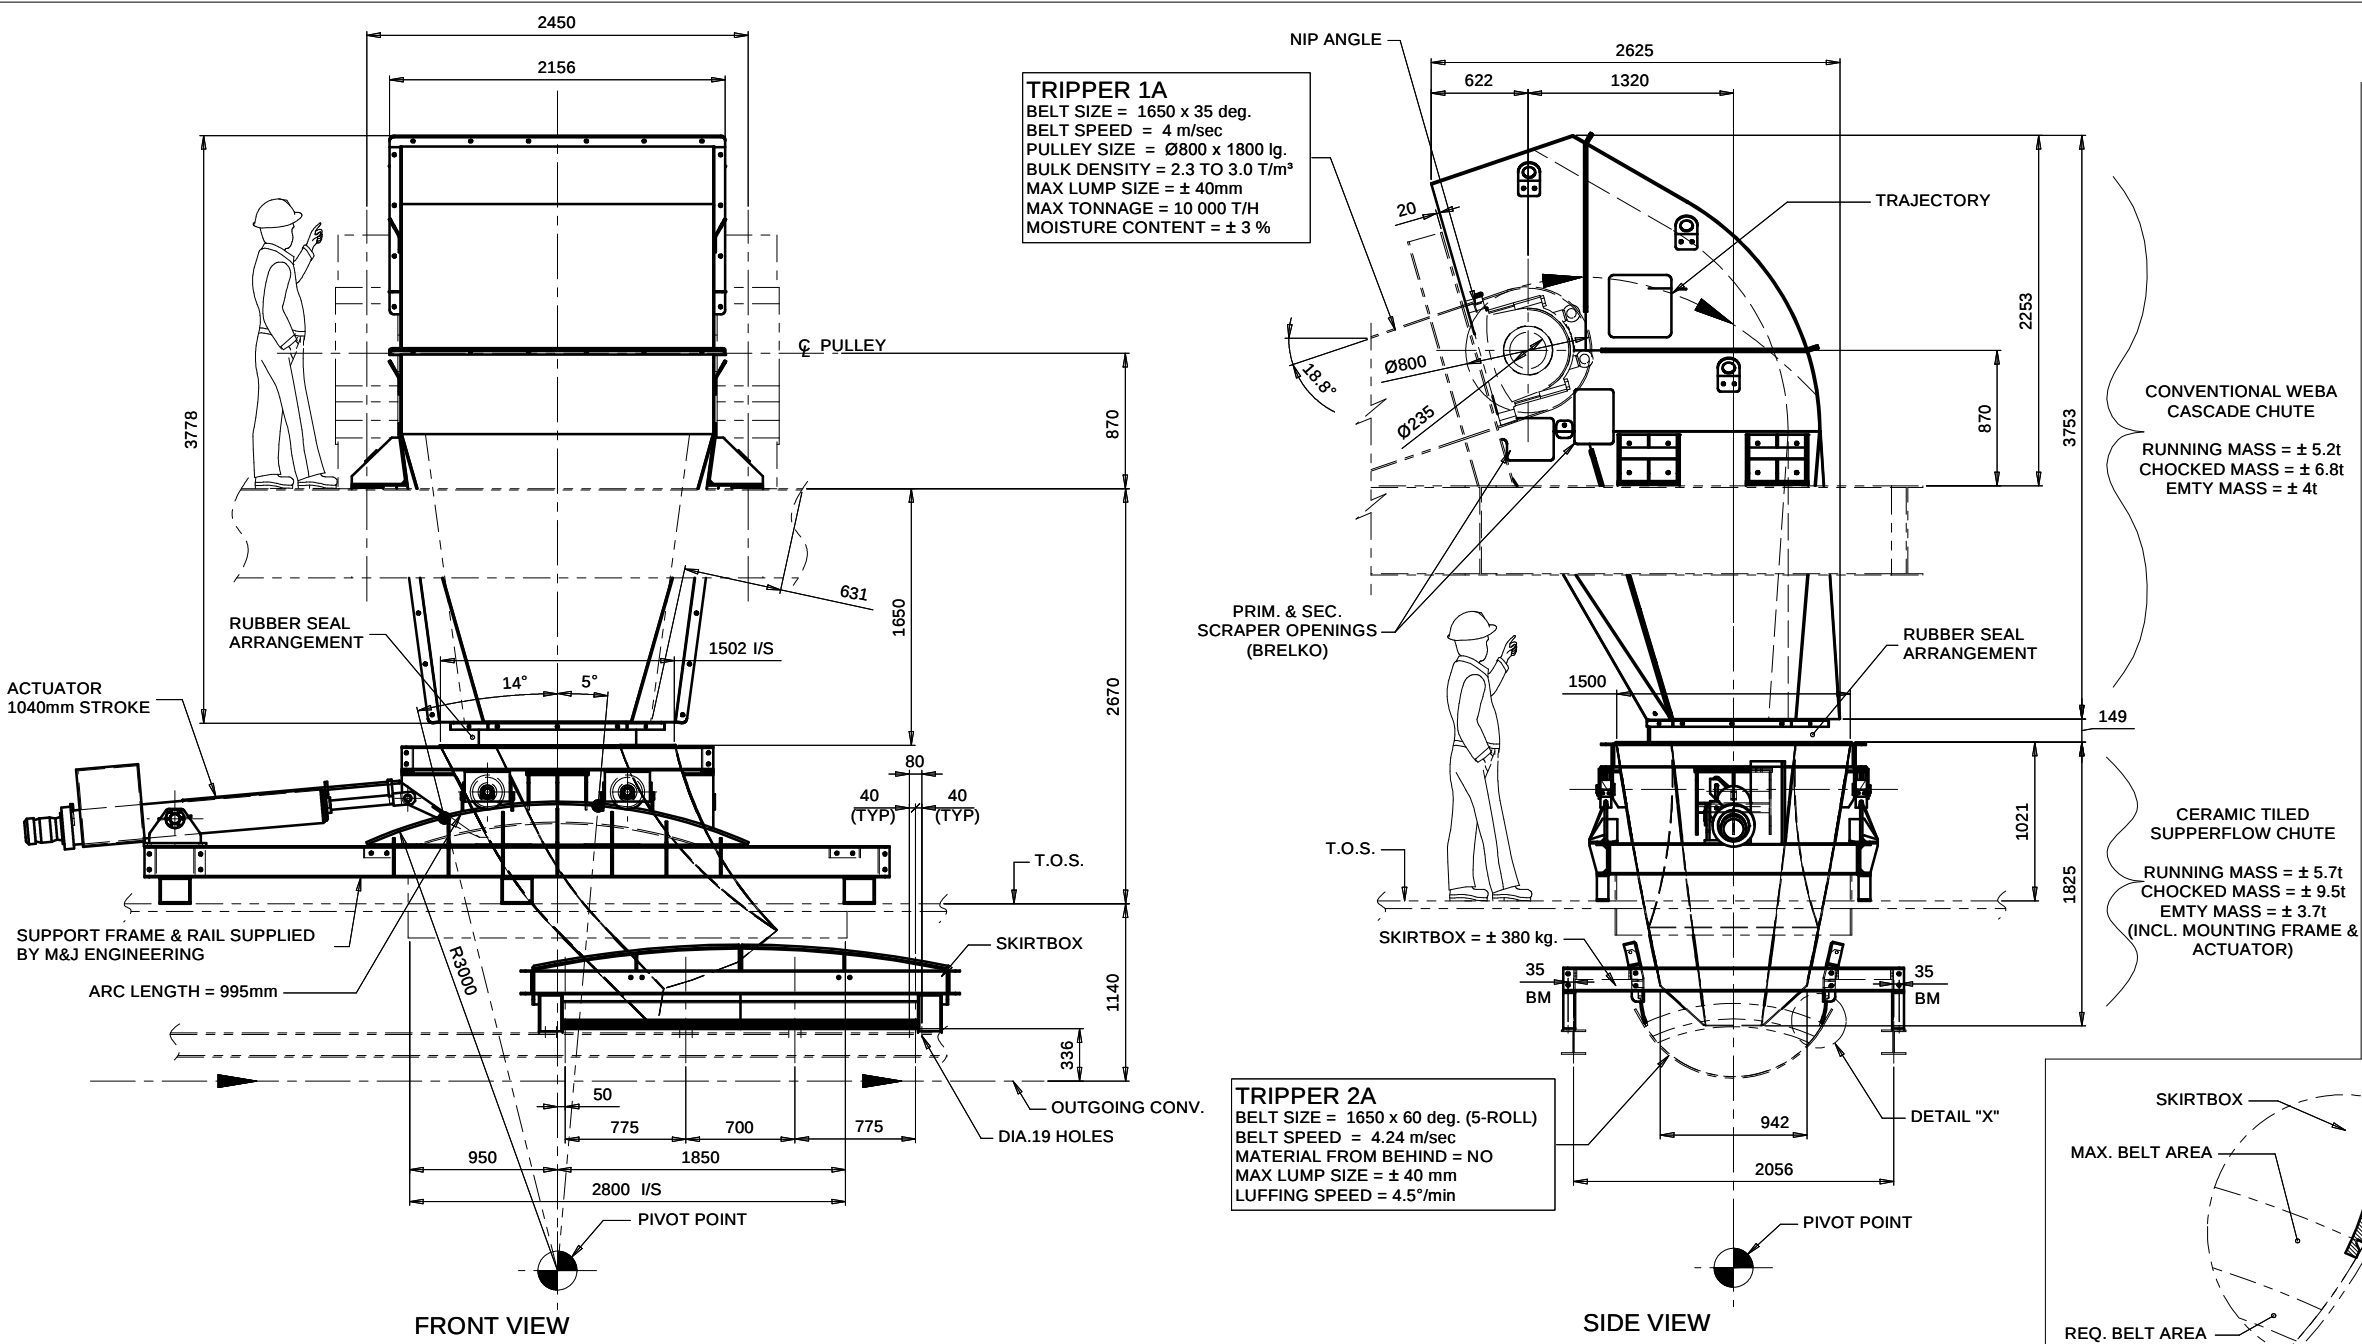

**WEBA**  
 CHUTE SYSTEMS  
 TRADING AS:  
 M & J ENGINEERING (PTY) LTD.  
 99 KINGSINGTON ROAD  
 WADEVILLE  
 1407

THIS DOCUMENT AND ITS CONTENTS ARE THE PROPERTY OF WEBA CHUTE SYSTEMS (PTY) LTD. AND MUST BE RETURNED UPON DEMAND. THE INFORMATION HEREIN IS CONFIDENTIAL AND MAY NOT BE COPIED OR DISCLOSED TO OTHERS IN WHOLE OR IN PART DIRECTLY OR INDIRECTLY OR USED IN ANY MANNER DETRIMENTAL TO THE INTERESTS OF WEBA CHUTE SYSTEMS (PTY) LTD. EXCEPT AS MAY BE SPECIFICALLY AUTHORIZED IN WRITING BY WEBA CHUTE SYSTEMS (PTY) LTD.

| DESIGN   | NAME    | DATE       | SIG.    | PORTNET SALDANHA<br>(SHIP LOADER 1 TRIPPER TO BOOM TRANSFER CHUTE) |                                  |
|----------|---------|------------|---------|--------------------------------------------------------------------|----------------------------------|
| DRAWN    | ALWIN   | 07/07/2009 | ALWIN   |                                                                    |                                  |
| DETAILED | BOSSIE  | 30/07/2009 | BOSSIE  | INSTALLATION DRAWING<br>CHUTE NO: 2106                             |                                  |
| CHECKED  | MICHAEL | 05/08/2009 | MICHAEL |                                                                    |                                  |
| APPROVED |         |            |         | SIZE A1                                                            | REV. 0 DWG. No. 5999/1774001/011 |
|          |         |            |         | SCALE 1:25                                                         | SHEET 1 OF 1 SHEETS              |