



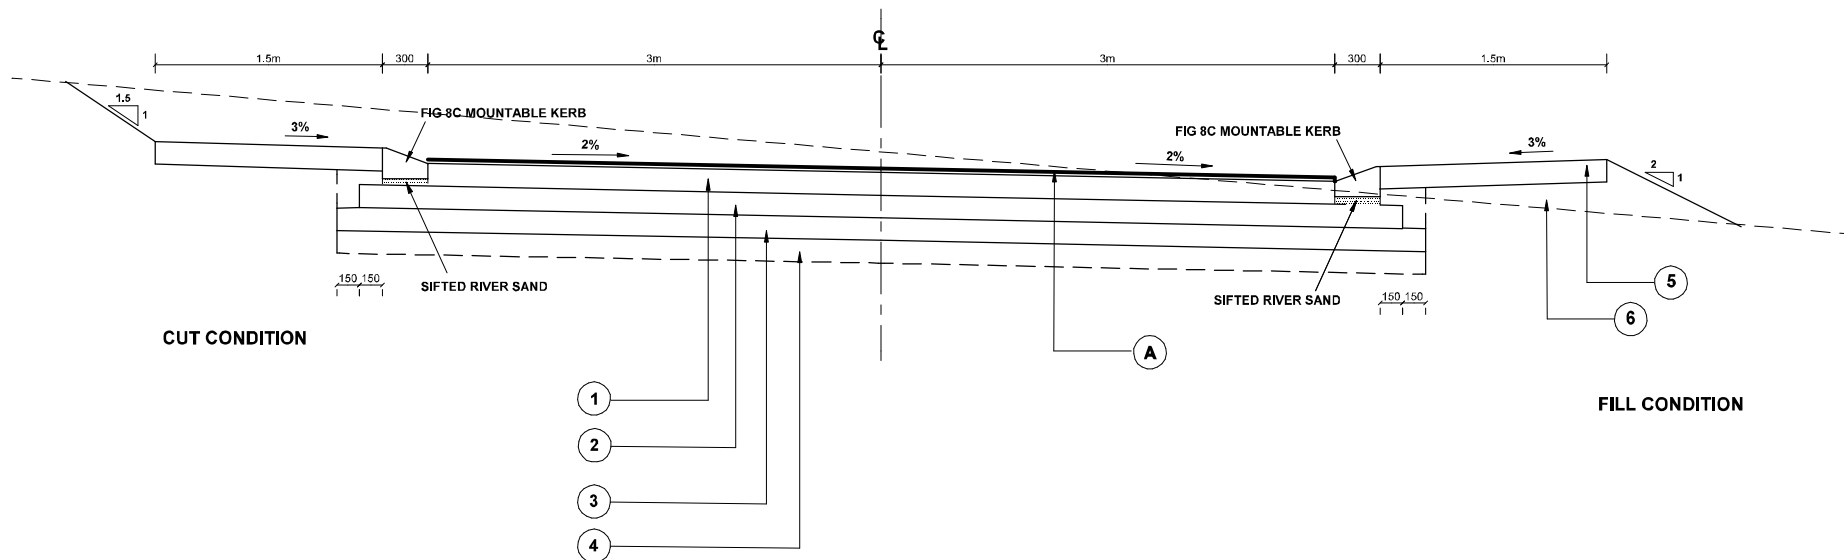

TYPICAL CROSS SECTION: STREET 2

MATERIAL REQUIREMENTS							
LAYER NO	DESCRIPTION	TRH14 MATERIAL TYPE	COMPACTION % OF MOD AASHTO DENSITY	PI (MAX)	GM (MIN)	CBR @ % MOD AASHTO	UCS @ % MOD AASHTO
A	30 mm CONTINUOUS GRADED ASPHALT	USING 60/70 PENETRATION GRADE BITUMEN					
1	150mm STABILIZED BASE	C3	98%	NP	1.75	80 (NATURAL)	1500
2	150mm SUB-BASE	G6	95%	NP	1.0	80 (NATURAL)	
3	150mm SELECTED LAYER	G7	93%	NP	1.0	80 (NATURAL)	
4	150mm IN SITU ROADBED		90%				
5	GRAVEL SHOULDER	G6	93%	3 X GM + 10	0.75	7	-
6	FILL IN LAYERS OF 150mm	G9 MAX	90%				

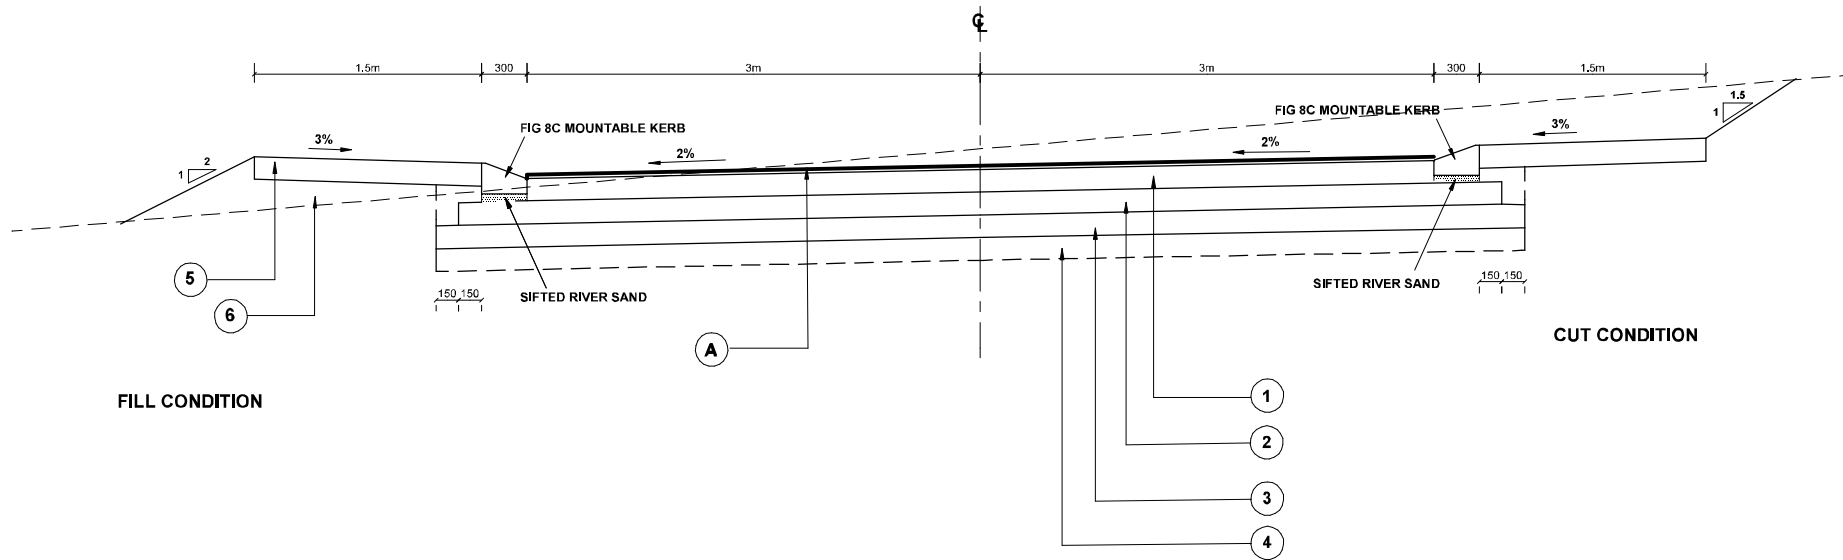

TYPICAL CROSS SECTION: STREET 1

	</
--	--	----