
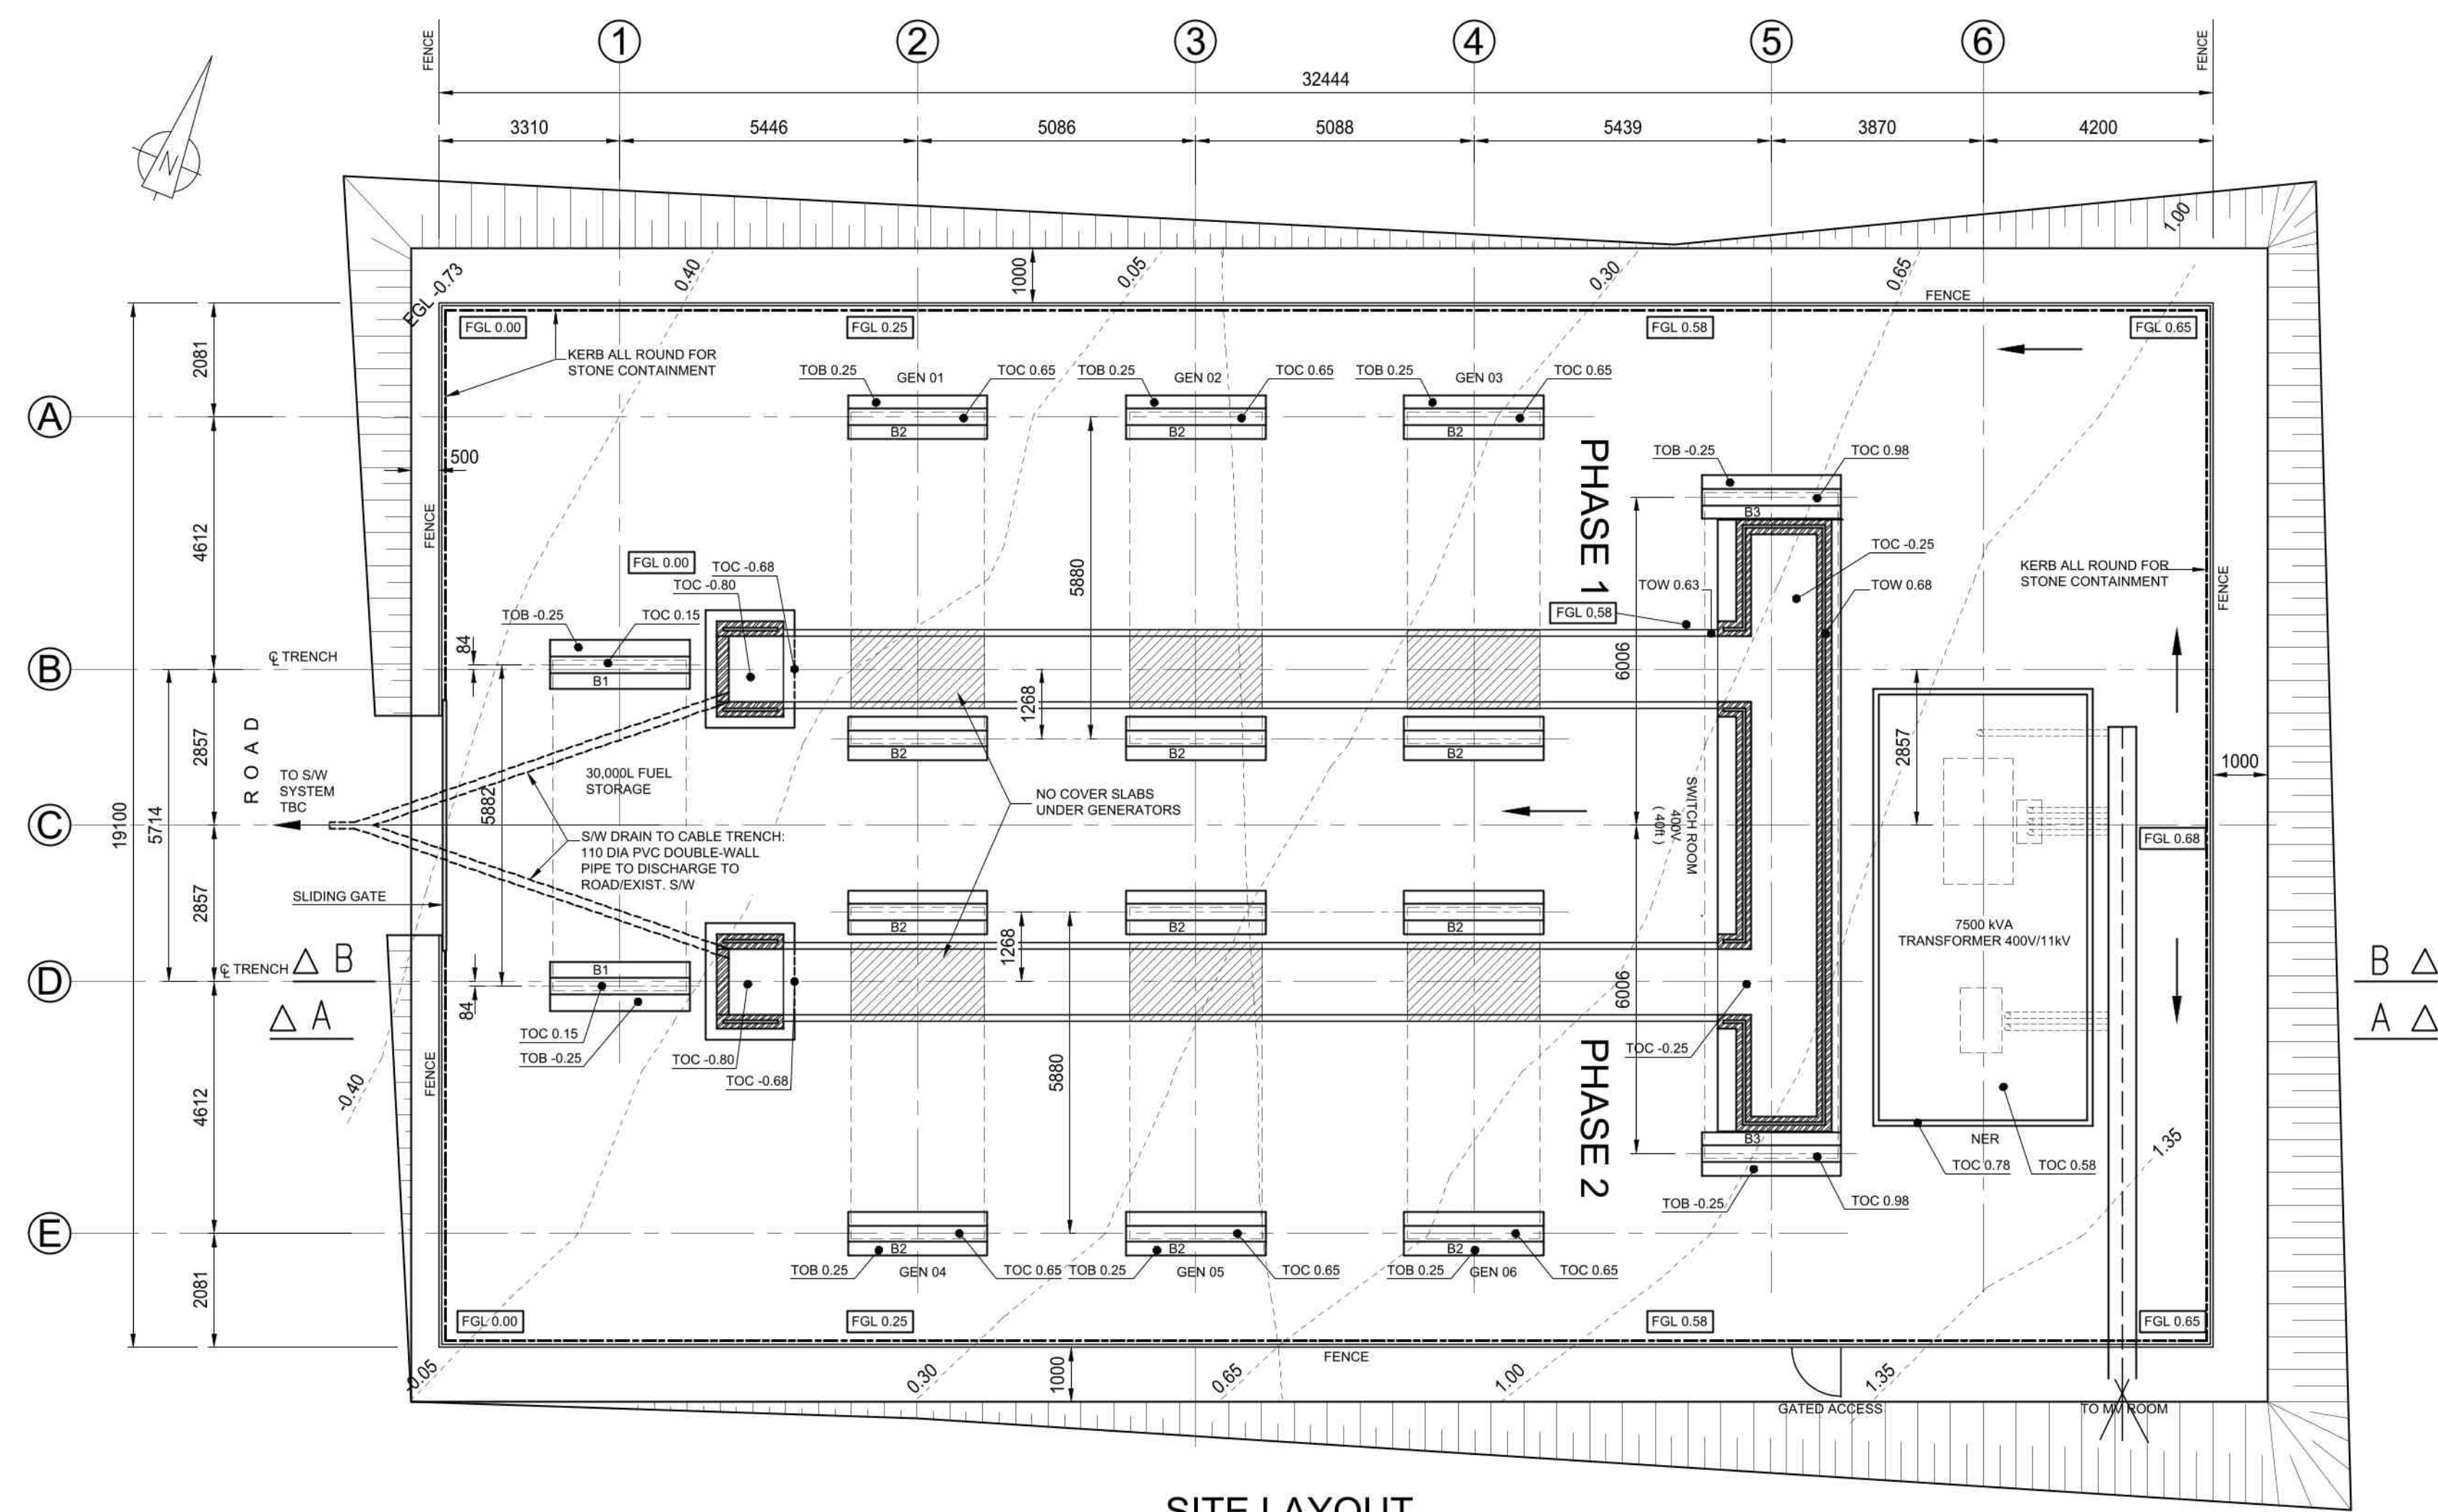
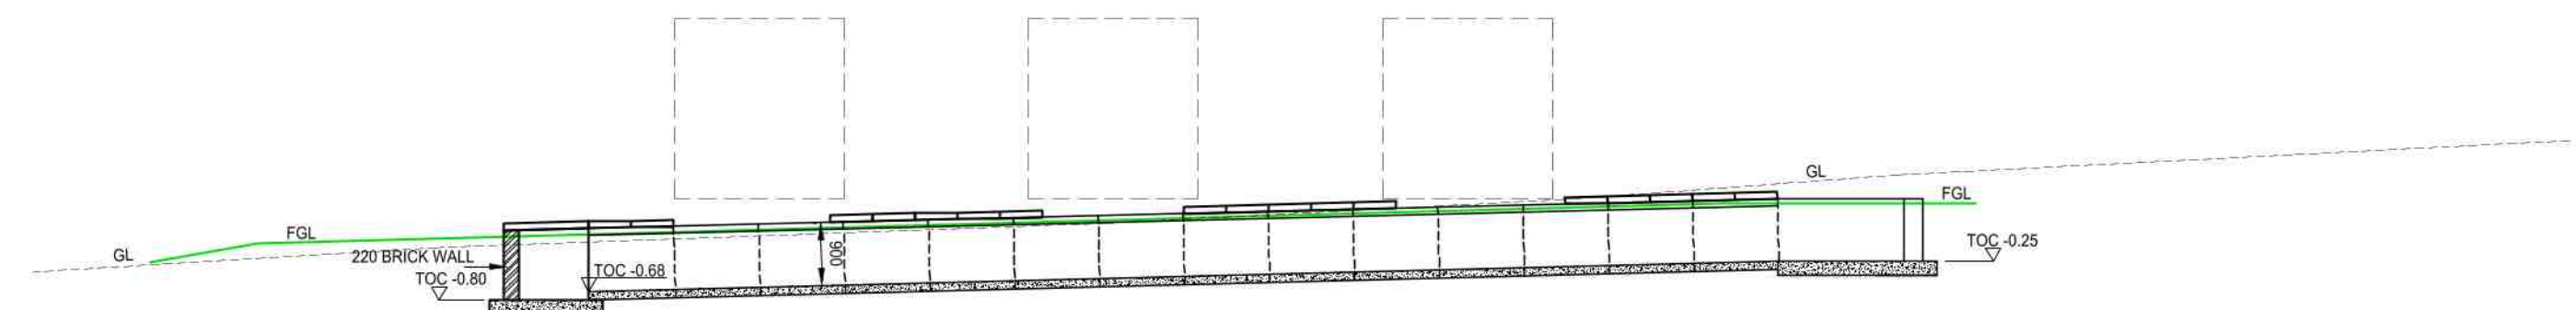
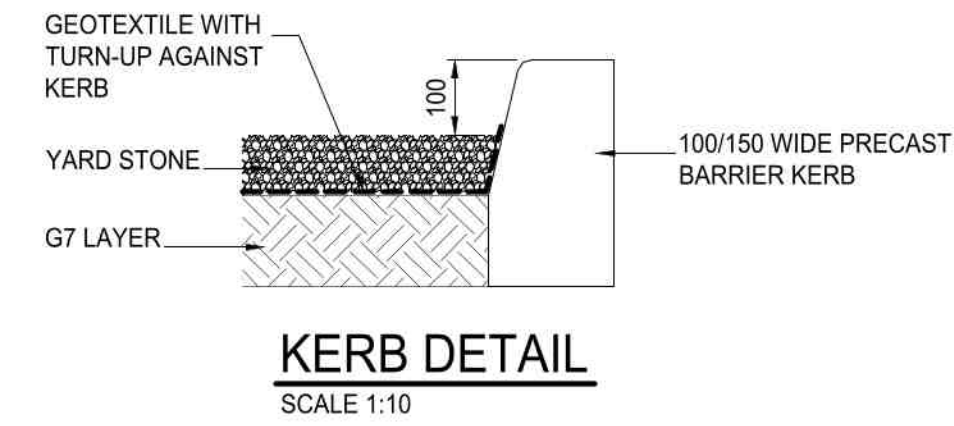


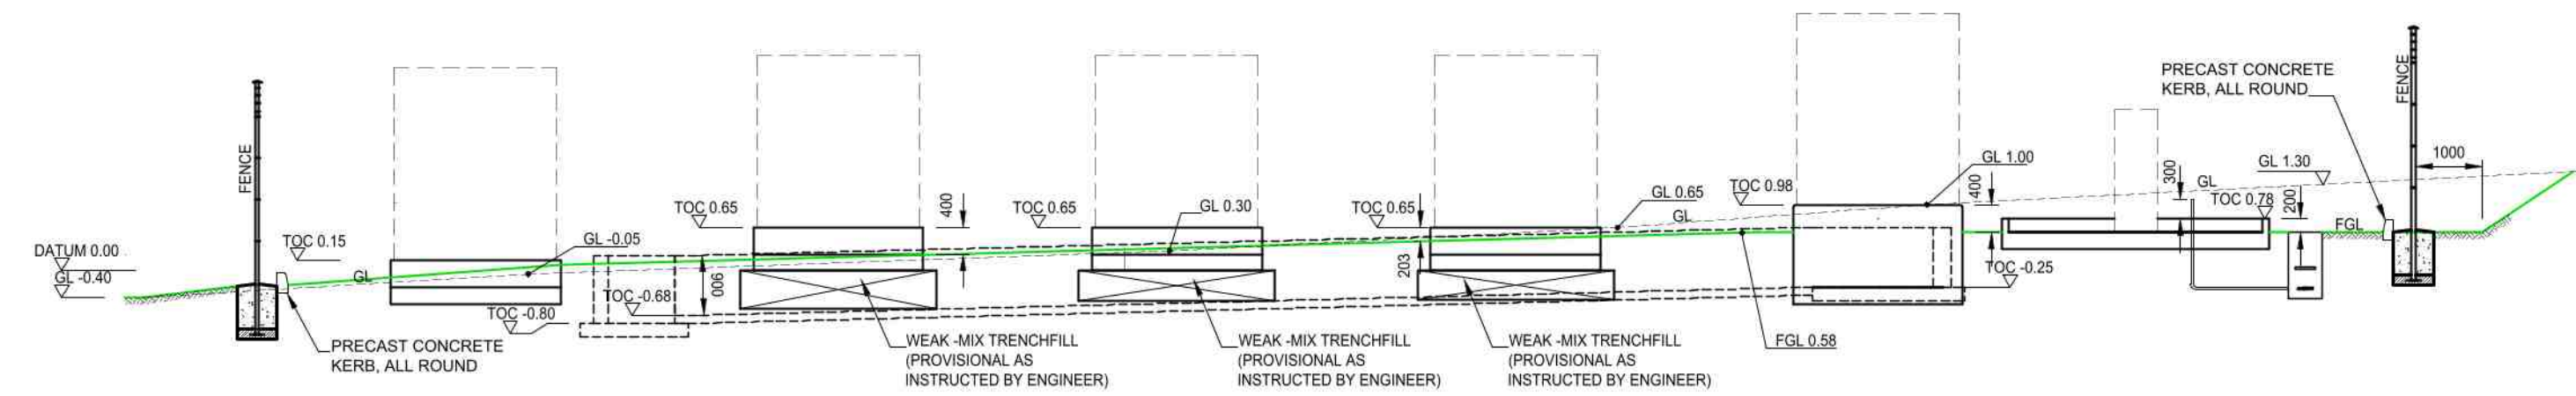

- NOTES:
1. BULK EXCAVATE TO 250mm BELOW FINISHED GROUND LEVEL (FGL).
 2. RIP AND COMPACT 150mm INSITU TO 93% MOD AASHTO DRY DENSITY.
 3. COMPACT 150mm IMPORTED G7 TO 95% MOD AASHTO DRY DENSITY.
 4. EXCAVATE FOR CONCRETE PLINTHS, SLABS AND TRENCH. REFER DRG /02 FOR GROUND IMPROVEMENT MEASURES, BLINDING ETC.
 5. AFTER CONCRETE CONSTRUCTION, PLACE NON-WOVEN 200g/m2 GEOTEXTILE FABRIC OVER FULL AREA. MIN 300mm LAPS AND 150mm TURN-UP AGAINST CONCRETE PLINTHS.
 6. PLACE 100mm YARD STONE. STONE SHALL BE CLEAN, SINGLE SIZED 25.5-37.5mm, HIGH RESISTIVITY, SANS 1083:2014 COMPLIANT, AND FREE FROM CONTAMINATION. LIGHTLY COMPACT. FINAL LEVELS AS NOTED (FGL).
- FENCING:
- SUPPLY AND INSTALL INVISIBLE WALL HIGH-SECURITY ANTI-CLIMB WELDED MESH FENCING SYSTEM, 2.4m HIGH ABOVE GROUND LEVEL, COMPLETE WITH ALL POSTS, FIXINGS, FOUNDATIONS AND GATES.
- PANELS:
- 3.305m WIDE X 2.4m HIGH HIGH-DENSITY MESH WITH APERTURES TOO SMALL FOR FINGER OR TOE GRIP (ANTI-CLIMB / ANTI-CLAMBER DESIGN).
- WIRE:
- GALVANISED, APPROX. 3.5mm DIAMETER.
- REINFORCEMENT:
- 4 NO. DEEP "V" HORIZONTAL BANDS, 70° SIDE FLANGES (INTERNAL ANTI-VANDAL FIXINGS), 90° TOP FLANGE, 30° TOE FLANGE.
- COATING:
- FULLY HOT-DIP GALVANISED.
- FIXINGS:
- GALVANISED COMB CLAMPS WITH INTERNAL ANTI-VANDAL FEATURES FOR FLUSH FINISH.
- POSTS:
- TAPER-LOCKING GALVANISED POSTS WITH STEEL CAPS.
- TOPPING:
- CONTINUOUS GALVANISED SAW-TOOTH (SHARK TOOTH) ANTI-CLIMB SPIKES ALONG THE FULL TOP OF FENCE AND GATES.
- FOUNDATIONS:
- CONCRETE FOUNDATIONS FOR ALL POSTS, DESIGNED AND INSTALLED BY THE FENCING CONTRACTOR IN ACCORDANCE WITH MANUFACTURER RECOMMENDATIONS AND SITE CONDITIONS.
- GATES:
- 1 NO. 5m CLEAR OPENING MANUAL SLIDING VEHICLE GATE, 2.4m HIGH, MATCHING MESH INFILL, GALVANISED FRAME AND TRACK, WITH SAW-TOOTH SPIKES ON TOP.
- 1 NO. 1m CLEAR OPENING PEDESTRIAN GATE, 2.4m HIGH, MATCHING MESH INFILL, GALVANISED FRAME, HEAVY-DUTY HINGES, LOCK AND SAW-TOOTH SPIKES ON TOP.
- INSTALLATION:
- BY MANUFACTURER APPROVED INSTALLER IN STRICT ACCORDANCE WITH MANUFACTURER SPECIFICATIONS. ALL WORK TO BE PLUMB, LEVEL AND RIGID. ALL MATERIALS AND WORKMANSHIP TO COMPLY WITH MANUFACTURER'S TECHNICAL REQUIREMENTS. CONTRACTOR TO PROVIDE MANUFACTURER WARRANTY.

--	--	