


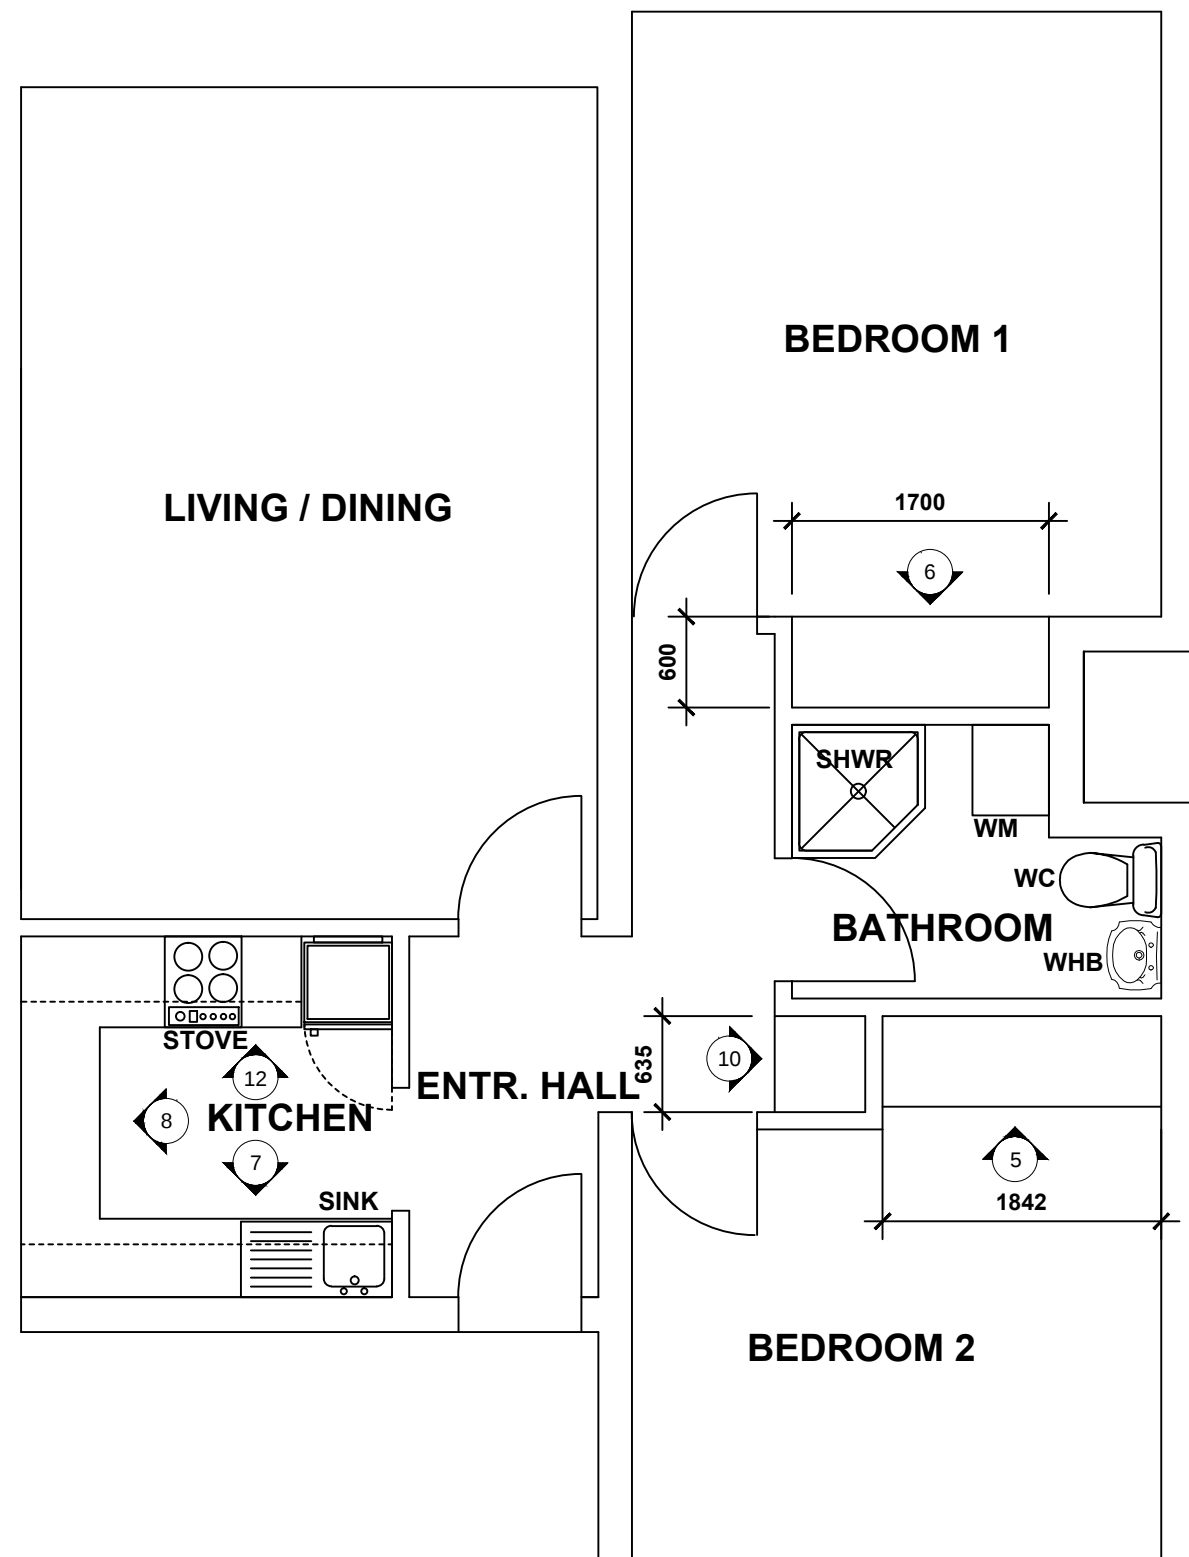

PLAN
scale 1:100

FLAT 18C

GENERAL NOTES

- Work to figured dimensions only.
- Do not scale from drawing unless otherwise instructed.
- All dimensions to be checked on site.
- Any discrepancies to be reported to the Architect prior to construction.



FOR INFORMATION ONLY

Project	DAVIDSON COURT	Drg. No	DC- 01- 02
Title	CUPBOARDS LAYOUT	Scale	1 : 50
Client	GEORGE MUNICIPALITY	Date	MAR 2018