




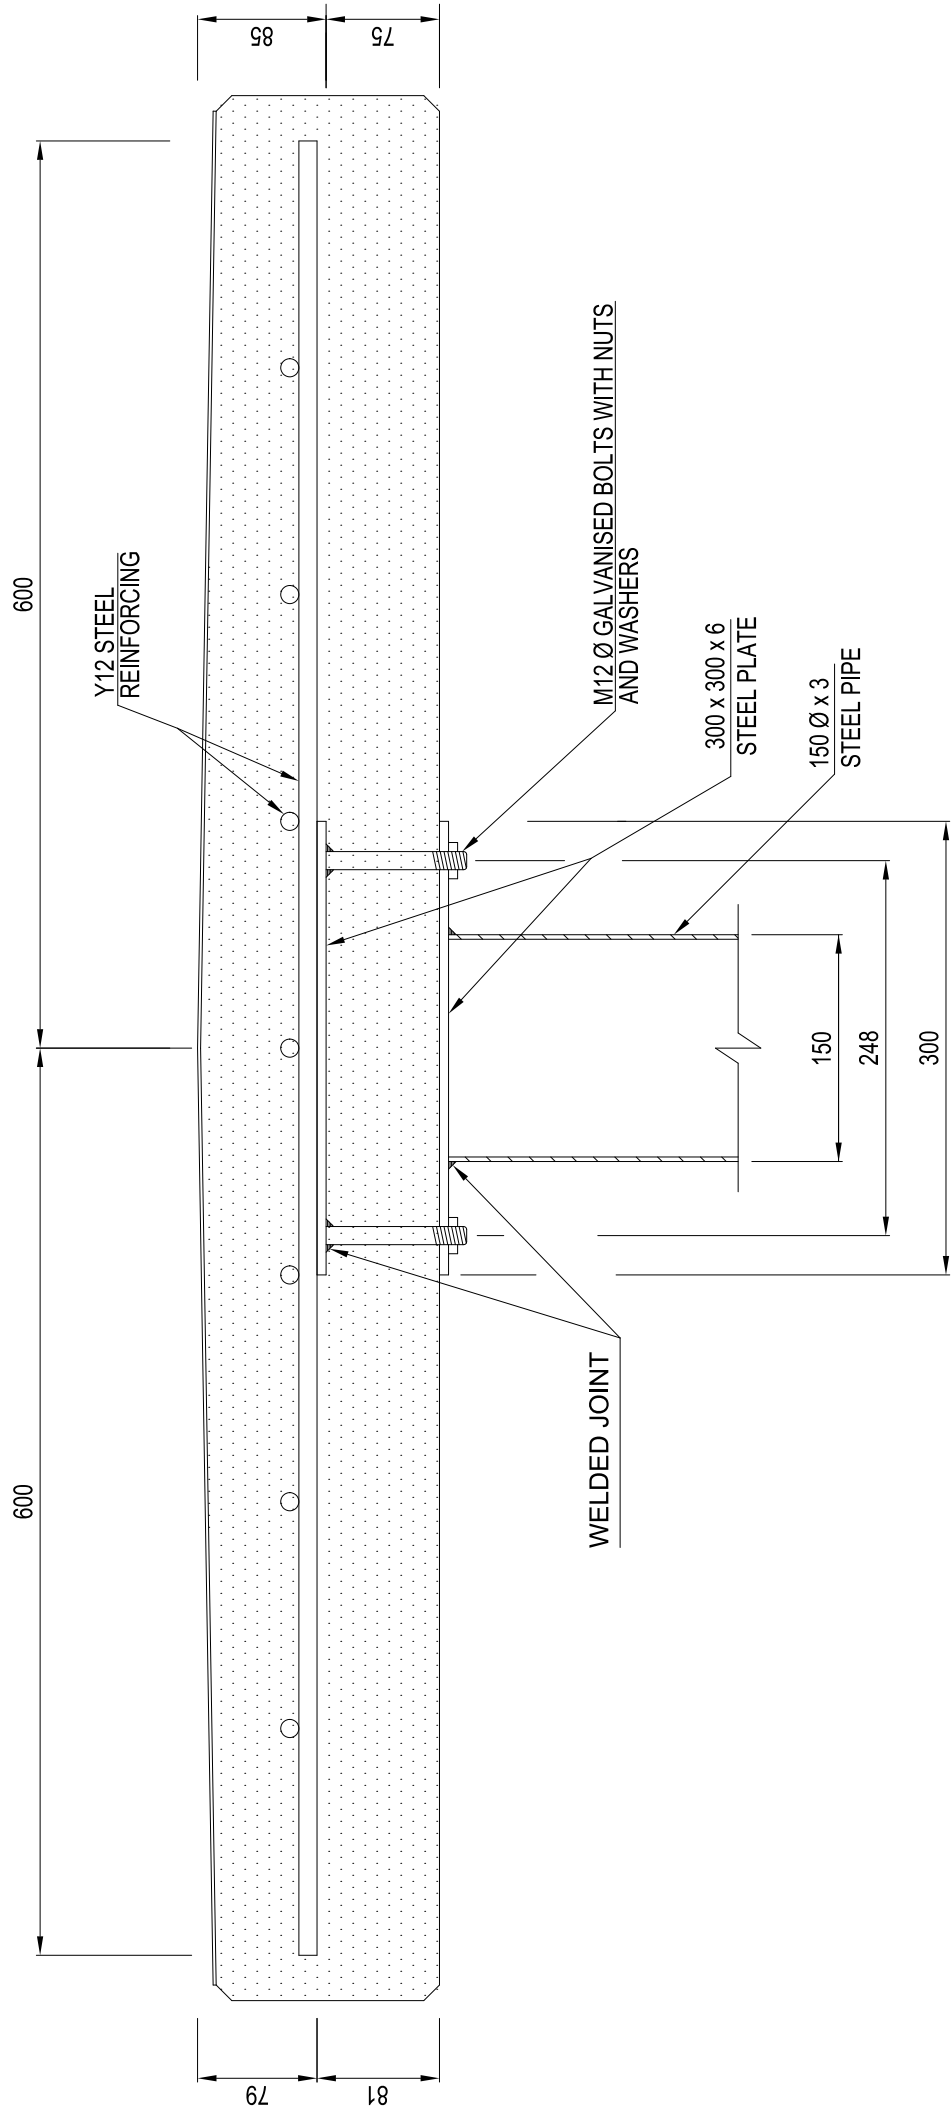


DETAIL A - TABLE
SCALE 1:5

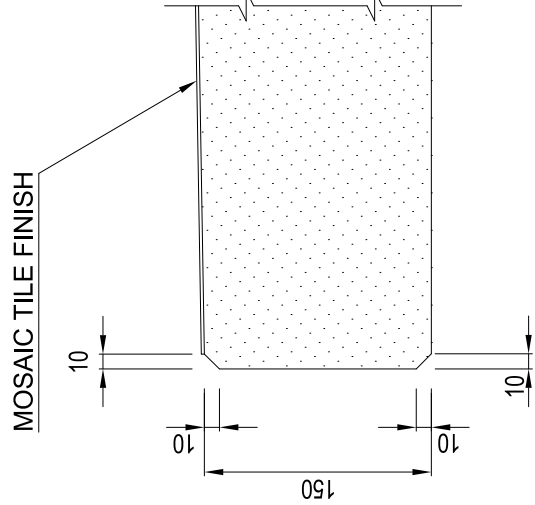

DETAIL B
SCALE 1:5

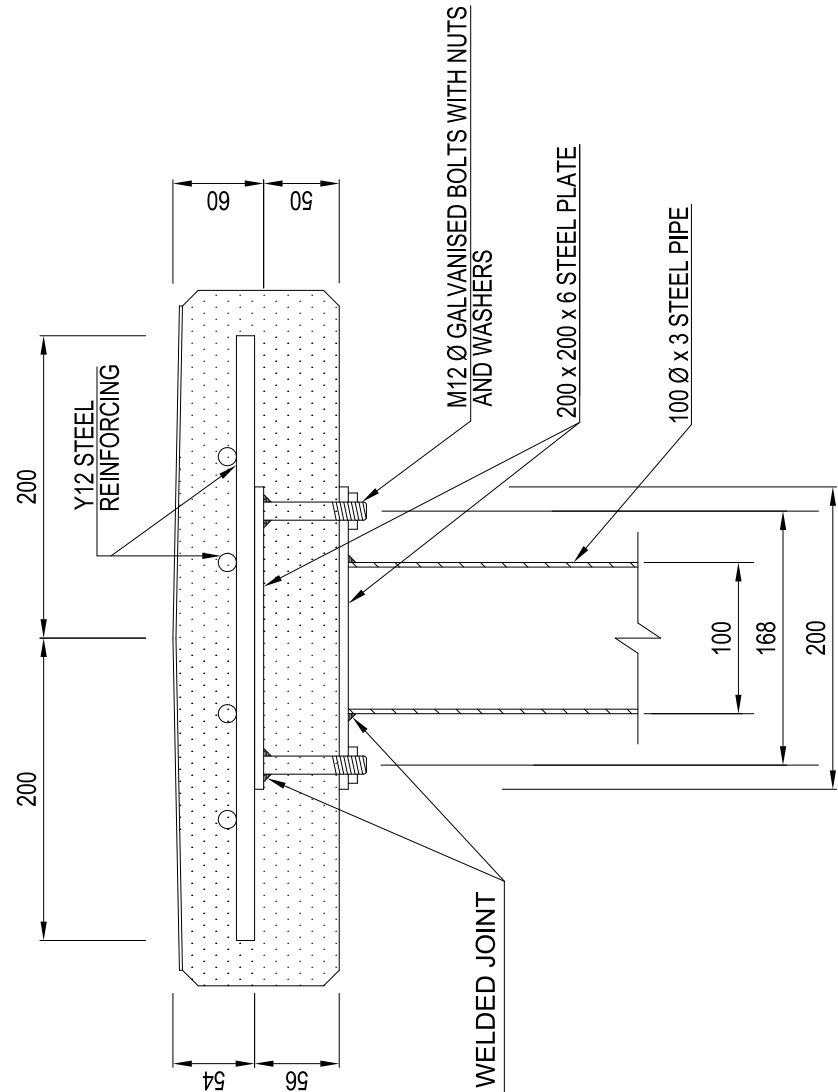

DETAIL C
SCALE 1:5

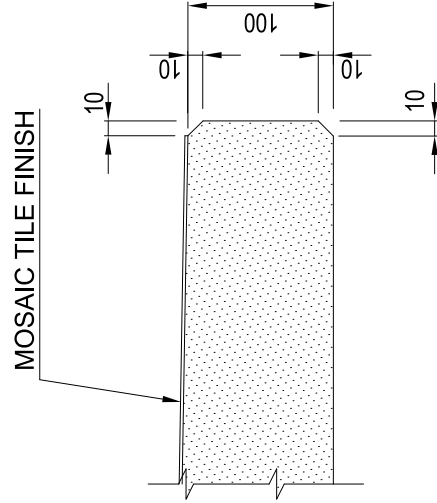

DETAIL D
SCALE 1:5

No.	DATE	REVISION	CONSULT. ENG.	CONSTRUCTION RECORD (AS BUILT)		DESIGNED BY		CONSULTANT APPROVAL		HEAD OFFICE 48 Tamboke Avenue Val de Grace Johannesburg 0194 P.O. Box 415 Johannesburg South Africa Tel: +27 (0) 12 84 8800	SOUTHERN REGION 20 Shoredale Drive Baywest Port Elizabeth 6001 P.O. Box 24210 Port Elizabeth 6004 Tel: (041) 398 3200	ACCEPTANCE THIS ACCEPTANCE IS FOR PROCEDURAL AND ADMINISTRATIVE REVIEW PURPOSES ONLY AND DOES NOT ATTRACT LEGAL LIABILITY OF ANY KIND TO SANRAL OR SANRAL PROJECT MANAGER DATE: _____	PROJECT DESCRIPTION THE SPECIAL MAINTENANCE ON NATIONAL ROUTE 62 SECTION 6 BETWEEN LOUTERWATER (KM 58.60) AND JOUBERTINA (KM 79.00)		PROJECT NUMBER SANRAL R.062-060-2021/2F	DRAWING LOCATION DATA		START R62	END R62			
				Name: _____ Date: _____ SANRAL PROJECT MANAGER	Name: _____ Date: _____ SANRAL PROJECT MANAGER	Name: _____ Print Reg. No. _____	CHECKED BY _____	Name: _____ Print Reg. No. _____	DRAWING BY _____							NAME _____ PRINT REG. NO. _____	ROUTE _____			SECTION _____	DRAWING TYPE _____	DRAWING INT. DISTANCE _____
V1	SEP 2023	ORIGINAL VERSION	CONSULT. ENG.	Name: _____ Date: _____ SANRAL PROJECT MANAGER	Name: _____ Date: _____ SANRAL PROJECT MANAGER	Name: _____ Print Reg. No. _____	CHECKED BY _____	Name: _____ Print Reg. No. _____ Date: _____	Name: _____ Print Reg. No. _____ Date: _____													
													DETAIL OF TABLE UNITS AND STOOLS - SHEET 3 OF 3		REST AND SERVICE AREAS:		DRAWING NAME					
													SCALE: 1: N.T.S.		SHEET 3		N.T.S.		VER. ER 2203156		V1	