



ADDENDUM No. 02

CONTRACT No. SCMU10-24/25-0011

UPGRADING OF ROAD DR08044 FROM THE MSENGENI JUNCTION AT THE KAWANGCULU VILLAGE (KM0+000) TO THE MTOKWANE VILLAGE (KM 14+400)

This Addendum forms an integral part of the Contract and is to be bound in the correct place and relevant Volumes of the Contract Documents, and returned with any tender submitted. Receipt hereof by the Tenderer is to be recorded in Form K: Record of Addenda to Tender Document – The Tender – Part 2 – T2.2 - Returnable Documents.

The following detailed instructions for amendment of the Documents are forwarded for your information and necessary action please :

AD2.1. CLARIFICATIONS TO QUESTIONS FROM TENDERERS

Only questions submitted in writing will be formally answered and become part of the Tender Documents. The questions received in writing from tenderers up to 30 September 2024, as well as the answers to the questions, are listed in the table below.

1	Q	Item B12.01-B12.03 relocation and reinstatement of services, the anticipated time period for the relocation of services
	A	The anticipated time period can not be confirmed. All of the existing services are known and included in Table B1202/1. The Contractor must be proactive from the award date and communicate with the respective service providers to arrange payment for the relocation of the identified services and to make the necessary arrangements. Note that there are other locations where the Contractor can commence with the works which are free from services requiring relocation.
2	Q	Item 12/C10.04 Provision of PPE, is this for the contractors staff of site
	A	The payment description reads as follows: "The unit of measurement shall be the number of each type of PPE, specified in the bill of quantities, issued to local labours employed by the Principal Contractor in terms of the contract."
3	Q	Item 12/C10.06 Costs of medical certificate, is this for the contractors staff of site
	A	The payment description reads as follows: "The unit of measurement shall be the number of medical testing and surveillance of local labours employed by the Principal Contractor in terms of the contract."
4	Q	Item 12/B42.21 & 12/B43.02 E/over for variations asphalt and seal items, please what these items for under section 1200.
	A	Please see AD2.2 and AD2.3 in Addendum No. 02.
5	Q	Item B14.01(e) & (g) Ablution unit & Kitchen unit, please provide drawings
	A	Please see attached details on Drawing No. 25634/723 under Annexure A.
6	Q	Item B15.11(c) Operating Signalised Traffic Control, please clarify if the quantity is correct
	A	No, the quantity is incorrect, please see AD2.4 and AD2.5 in Addendum No. 02.
7	Q	Item B16.02 Overhaul, from which quarry is the overhaul calculated

	A	Allowance have been made in the quantities to utilize the initial quarry near Willowvale for a limited duration should the (new) alternative quarry to be available at the onset of the Contract.
8	Q	Tender Invitation: Completed projects in the South African Development Community (SADC), should this be Southern African Development Community
	A	Correct, it should be Southern African Development Community.
9	Q	Traffic Accommodation: 25634/715, 25634/717 & 25634/718, cannot open drawings
	A	Please see drawings attached under Annexure B.
10	Q	Please confirm what documents must we provide at submission. Should we provide the returnable documents and the schedule of quantities only.
	A	Please refer to T1.2: TENDER DATA
11	Q	The schedule of quantities can we type in the rates in the excel file provided with the tender pack and we print them for submission.
	A	Yes, please sign the printed copy.
12	Q	Would the client consider extending the closing date by two weeks
	A	No.

AD2.2 PART C3: SCOPE OF WORK
SECTION B: PROJECT SPECIFICATION AMENDMENTS TO THE STANDARD SPECIFICATIONS
SECTION B4200: ASPHALT BASE AND SURFACING

ADD THE FOLLOWING PAYMENT ITEMS

B4215 MEASUREMENT AND PAYMENT

Add the following new pay item:

"Item	Unit
--------------	-------------

**B42.21 Extra over all asphalt items for the use of net bitumen supplied
by a refinery outside the Eastern Cape Province:**

(a) 50/70 penetration grade net bitumen (% bitumen contained in product).....tonne (t)

The unit of measurement under this payment item shall be the tons of net bitumen contained within the asphalt mixture calculated as a % by mass of the asphalt mixture which was supplied from any area outside of the borders of the Eastern Cape Province.

The tendered rate under this pay item shall include all additional costs for supplying the specified grade of net bitumen for its intended use on site."

AD2.3 PART C3: SCOPE OF WORK
SECTION B: PROJECT SPECIFICATION AMENDMENTS TO THE STANDARD SPECIFICATIONS
SECTION B4300: SEALS MATERIALS AND GENERAL REQUIREMENTS

ADD THE FOLLOWING PAYMENT ITEMS

B4315: MEASUREMENT AND PAYMENT

Add the following new pay item:

"Item	Unit
--------------	-------------

**B43.02 Extra over all seal items for the use of net bitumen supplied
by a refinery outside the Eastern Cape Province:**

(a) 70/100 penetration grade net bitumen..... tonne (t)

The unit of measurement under this pay item shall be the tons of net bitumen which was supplied from any area outside of the borders of the Eastern Cape Province.

The tendered rate under this pay item shall include all additional costs for supplying the specified grade of net bitumen for its intended use on site.”

AD2.4 PART C2: PRICING DATA
C2.2 PRICING SCHEDULE
SECTION B1500: ACCOMMODATION OF TRAFFIC

Amend the quantity of Payment Item B15.11(c) from 6,300 (100 h) to 1,300 (100 h).

AD2.5 ELECTRONIC PRICING SCHEDULE (Excel)

Tenderers shall make use of the amended Excel Pricing Schedule attached hereto labelled: AD02_SCMU10-24_25-0011_Volume 3_C2.2 PRICING SCHEDULE.xlsx and discard the previously issued Excel pricing schedule.

Kindly acknowledge receipt of this notice by fax or email using the accompanying Acknowledgement Form (Annexure C).

Yours faithfully,



CA Viviers
Mariswe (Pty) Ltd
P.O Box 46920, Glosderry, 7702
Tel : +27 21 761 6999
Cell : +27 82 333 6920
email : riaanv@mariswe.com

Enclosed with this addendum:

- Annexure A: Typical Site Facilities Layout
- Annexure B: Traffic Accommodation Drawings 25634/715, 25634/717 & 25634/718
- Annexure C: Acknowledgement Form

Annexure A: Typical Site Facilities Layout



0	05/09/2024	Issued for Tender Purposes		SS	
Symbol	Date	Description		Checked	Signed
AMENDMENTS					

AS BUILT		Designed by:-
		MARISWE (PTY) LTD PRIVATE BAG X66 BRYANSTON 2021
..... Supervising Engineer	Date	TEL: (011) 709 8420 FAX: (010) 330 2800 E-MAIL: bryanston@mariswe.com
..... Supervising Authority		Director Date

Continued from:	Designed by: M SHAKUNG
Continued on:	Checked by: S SOUTER
Cross Section No:	Drawn by: S BOSAALETSE
Longitudinal Section No:	Checked by: S SOUTER
Plan No:	Date: 05/09/2024




TRANSPORT INFRASTRUCTURE
32 Cowan Close | Stellenbosch Park | Schorrville | King Williams Town | Eastern Cape
Private Bag X0023 – Bisho | 5605 | Tel +27 (0) 40 602 4323 | Fax (+27) 866 466 602

Road Design & Control: Chief Engineer

Head: Transport


PROJECT	Contract No. SCMU10-24/25-0011 UPGRADING OF ROAD DR08044 FROM MSENENI JUNCTION AT KAWANGCULU VILLAGE (km 0+000) TO THE MTOKWANE VILLAGE (km 14+400)	Staked km distance NA	Sheet : 1 of : 1
		Scale	Plan No.:
TITLE	TYPICAL SITE FACILITIES LAYOUT	N.T.S	25634-723

**Annexure B: Traffic Accommodation Drawings 25634/715, 25634/717 &
25634/718**

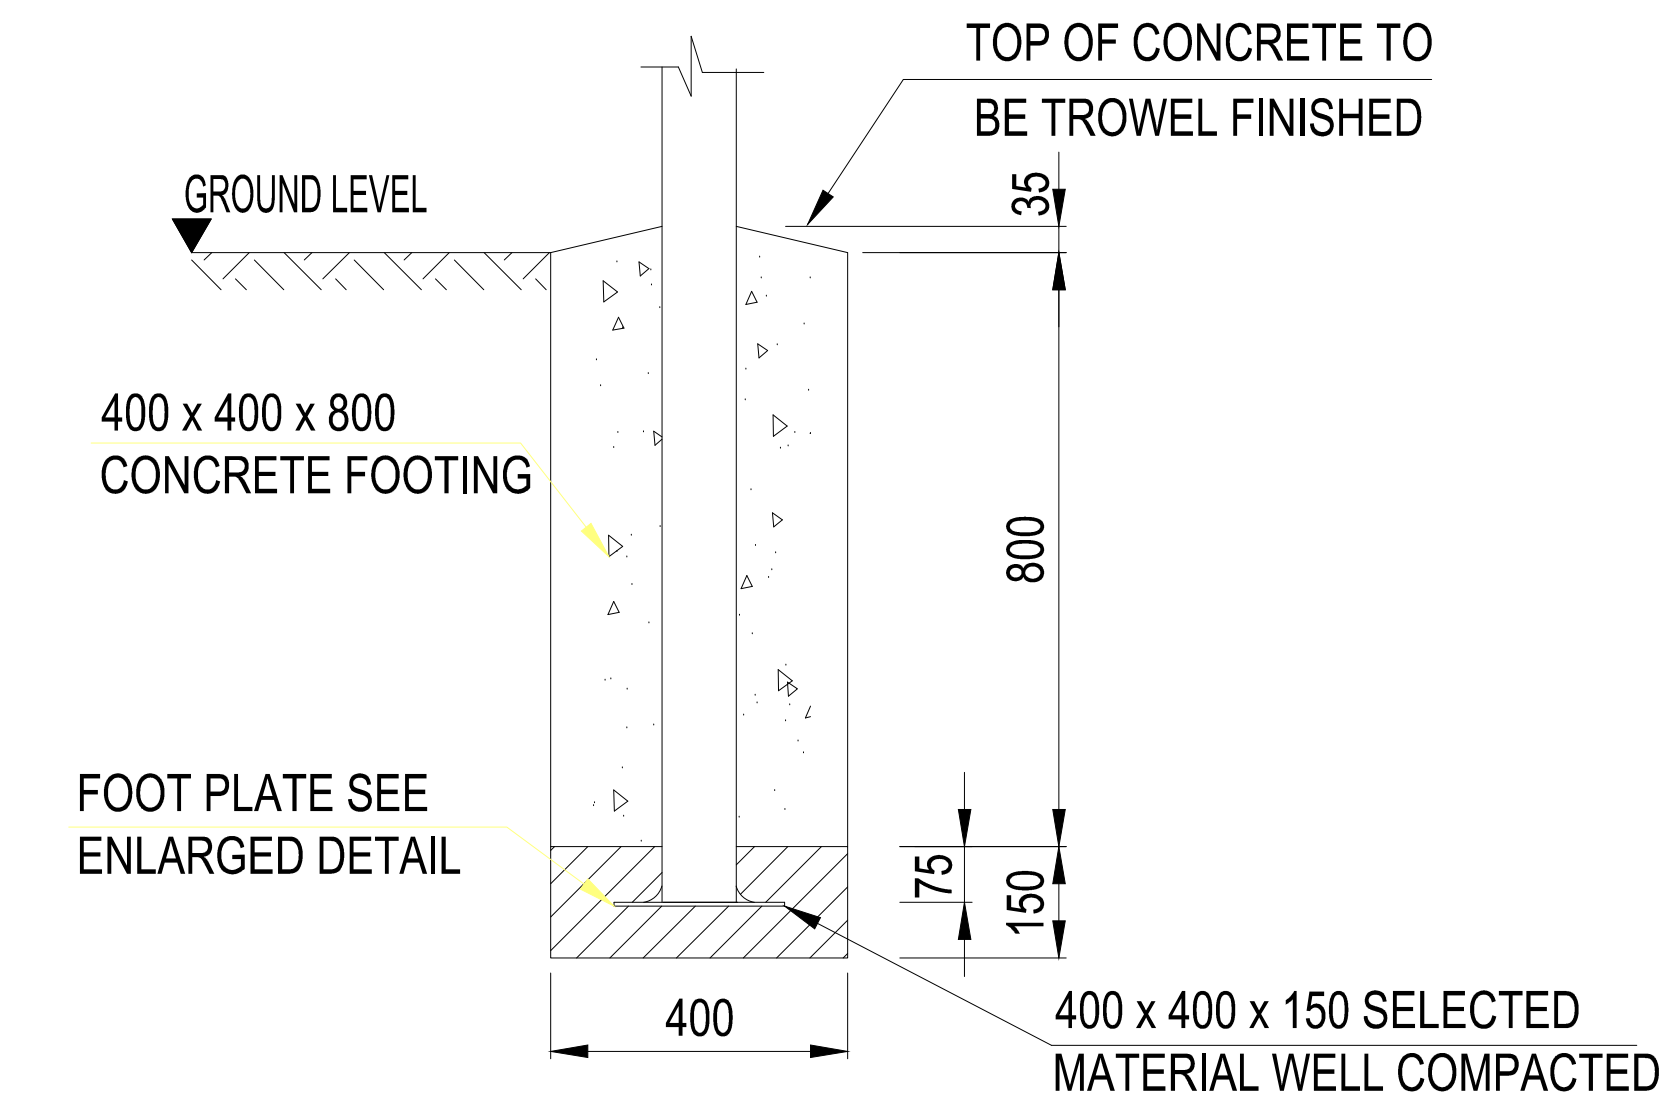


FENCE DETAIL AT GATE

SCALE 1:50



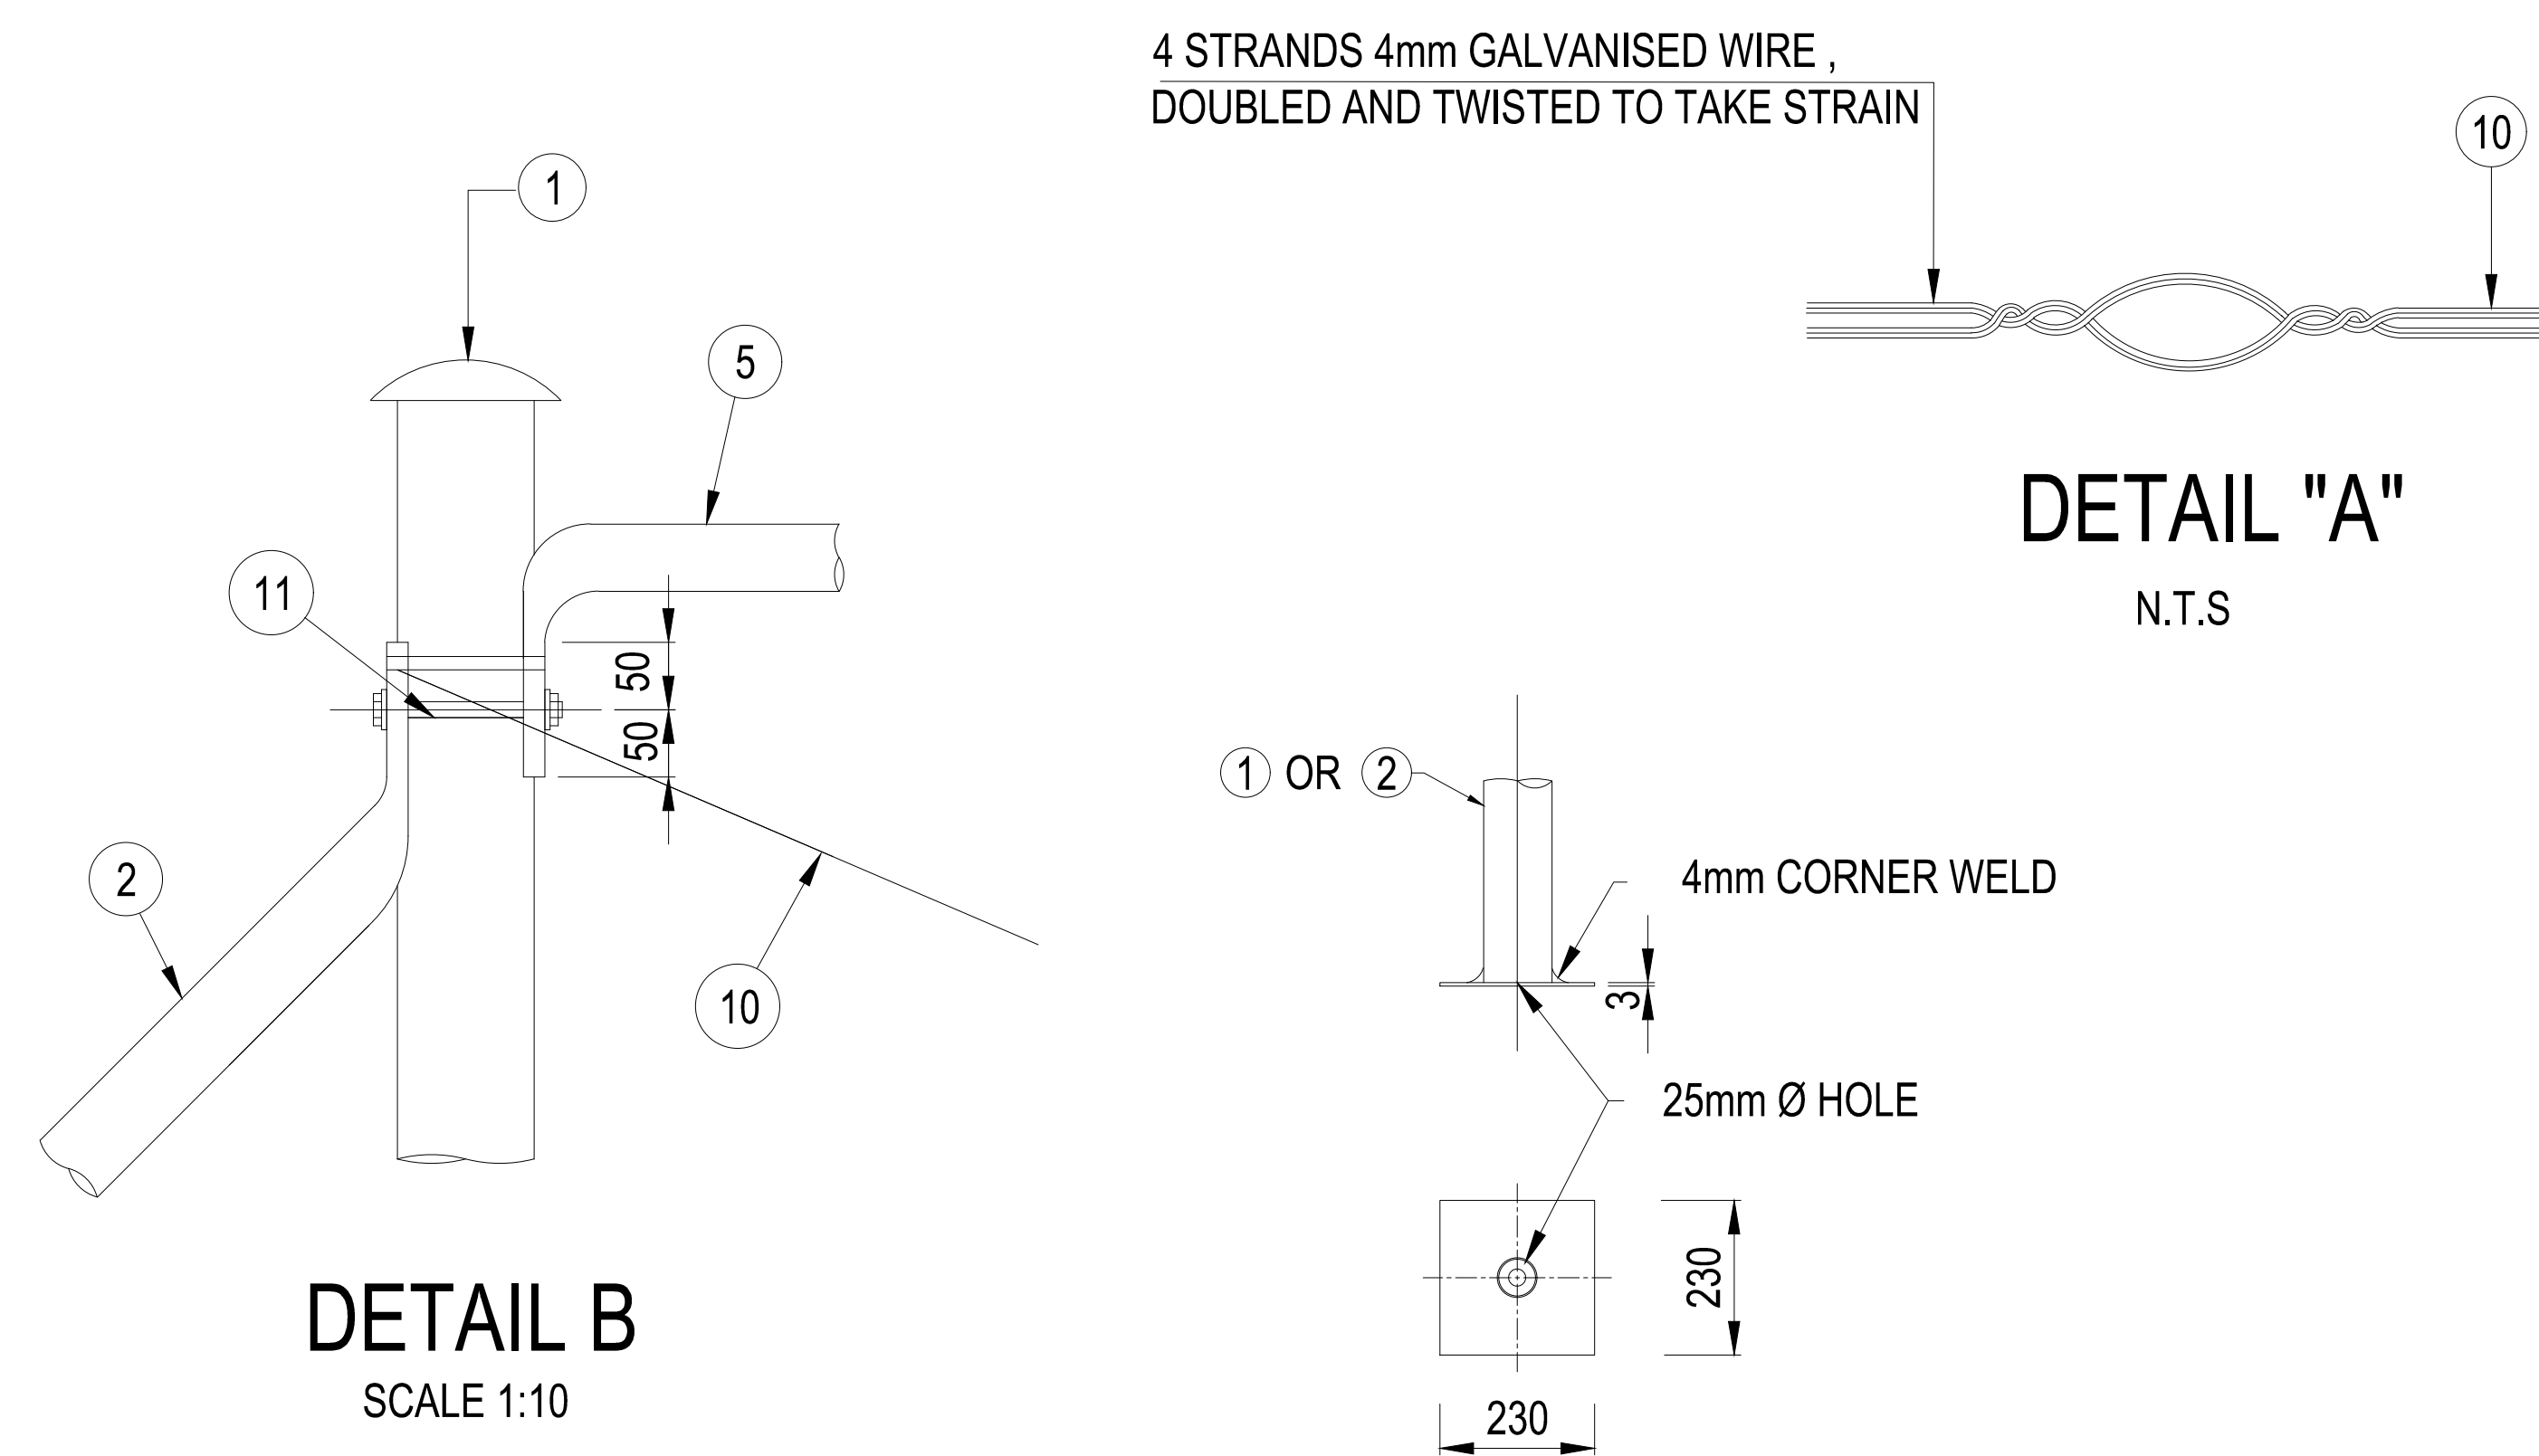


DETAIL OF FOOT PLATE

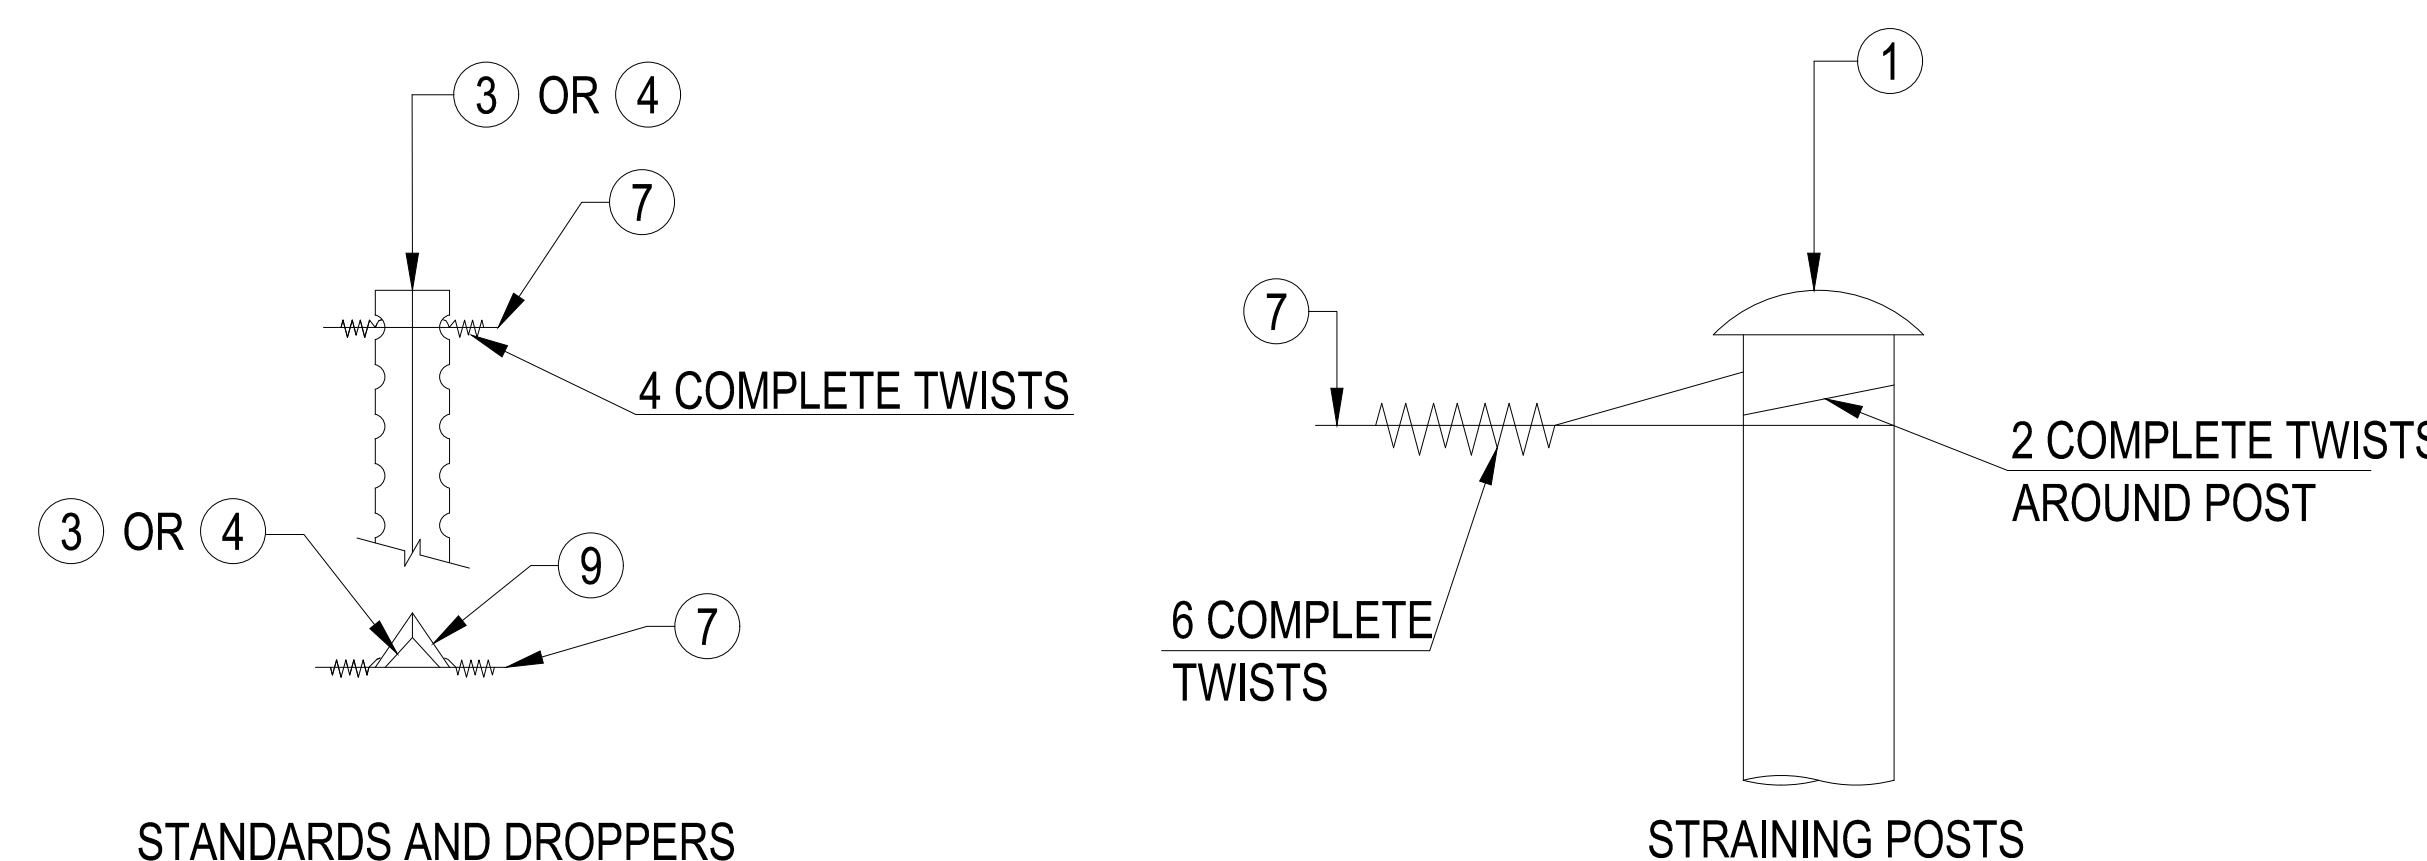

FASTENING OF BARBED WIRE TO STANDARDS, DROPPERS AND POSTS

[illegible]

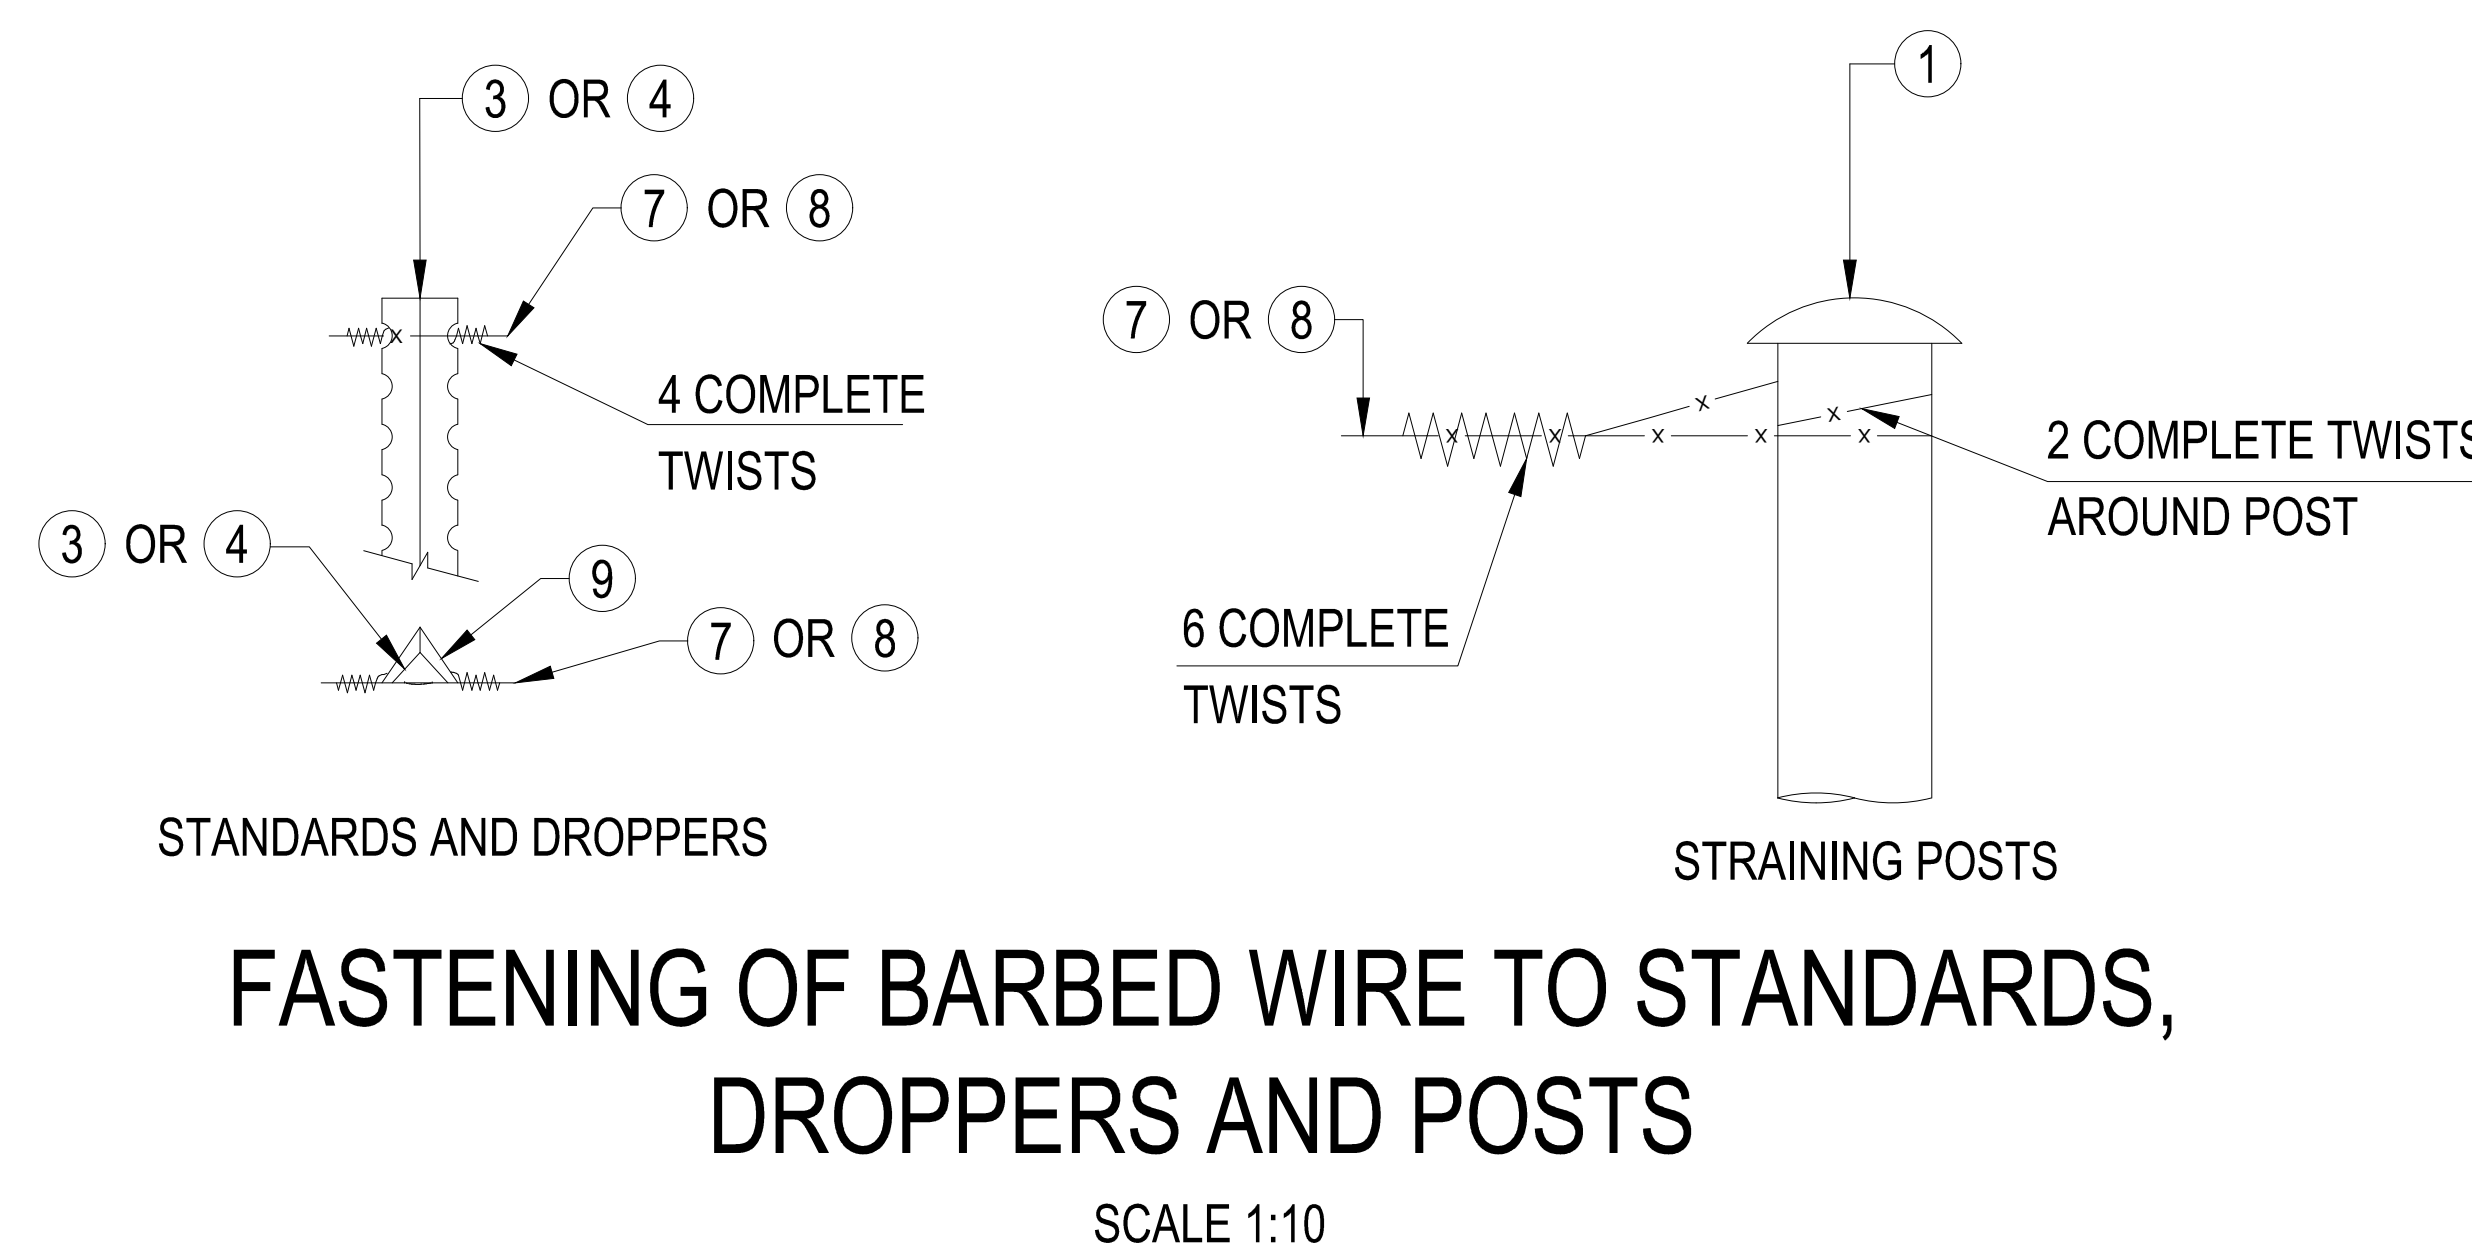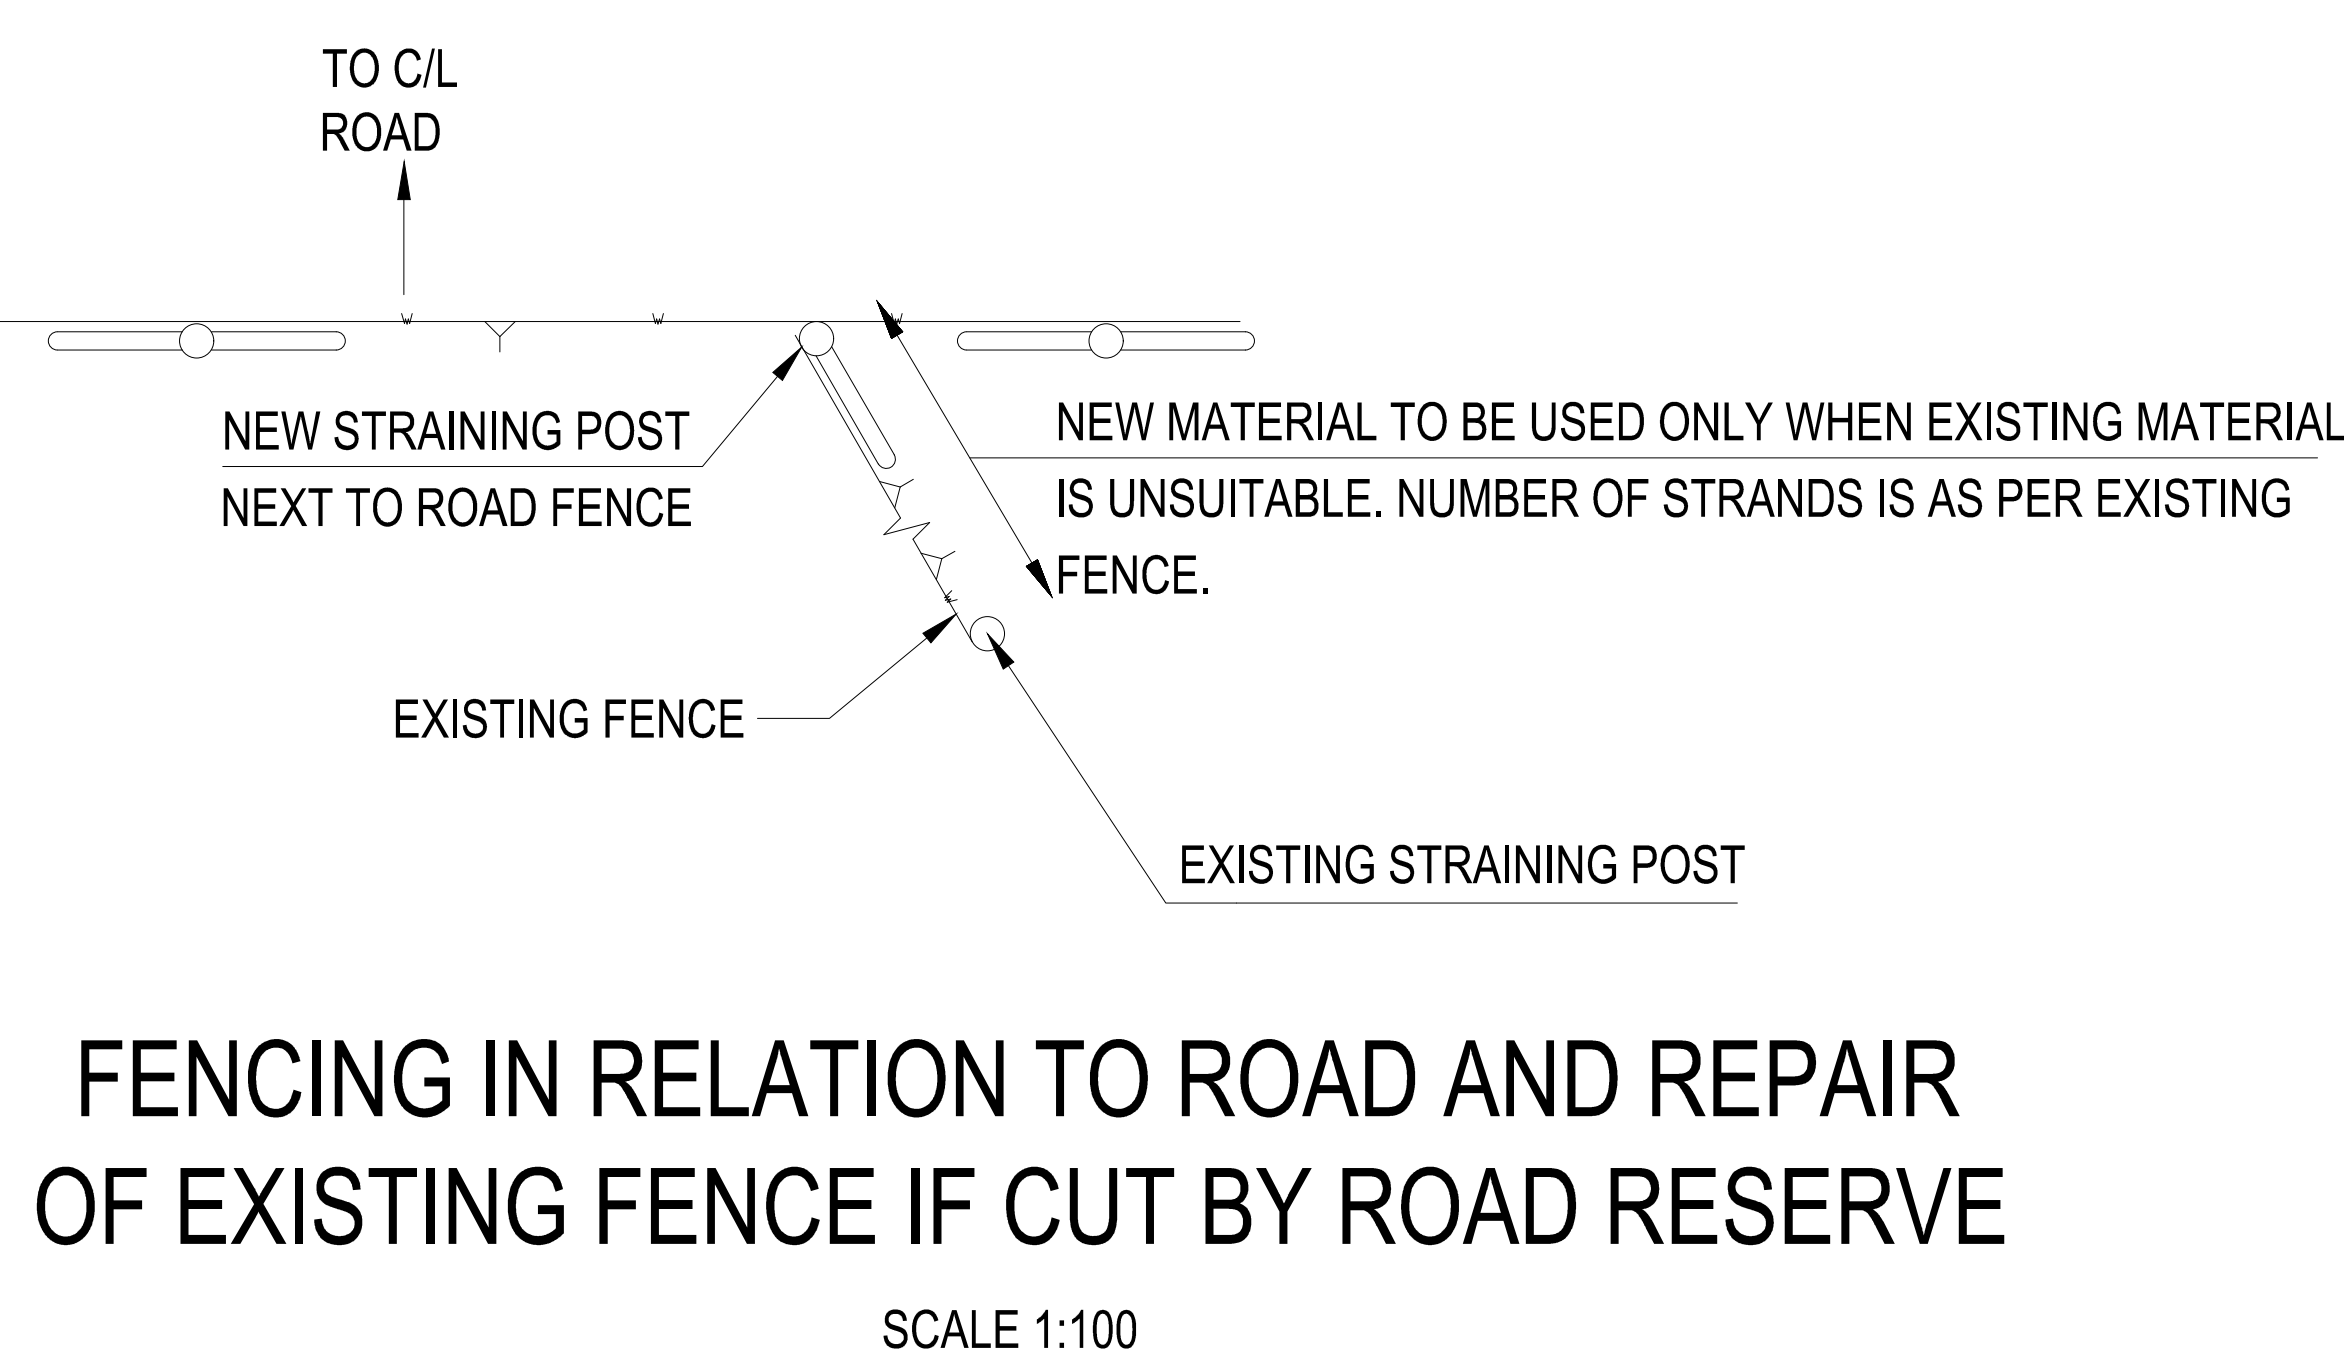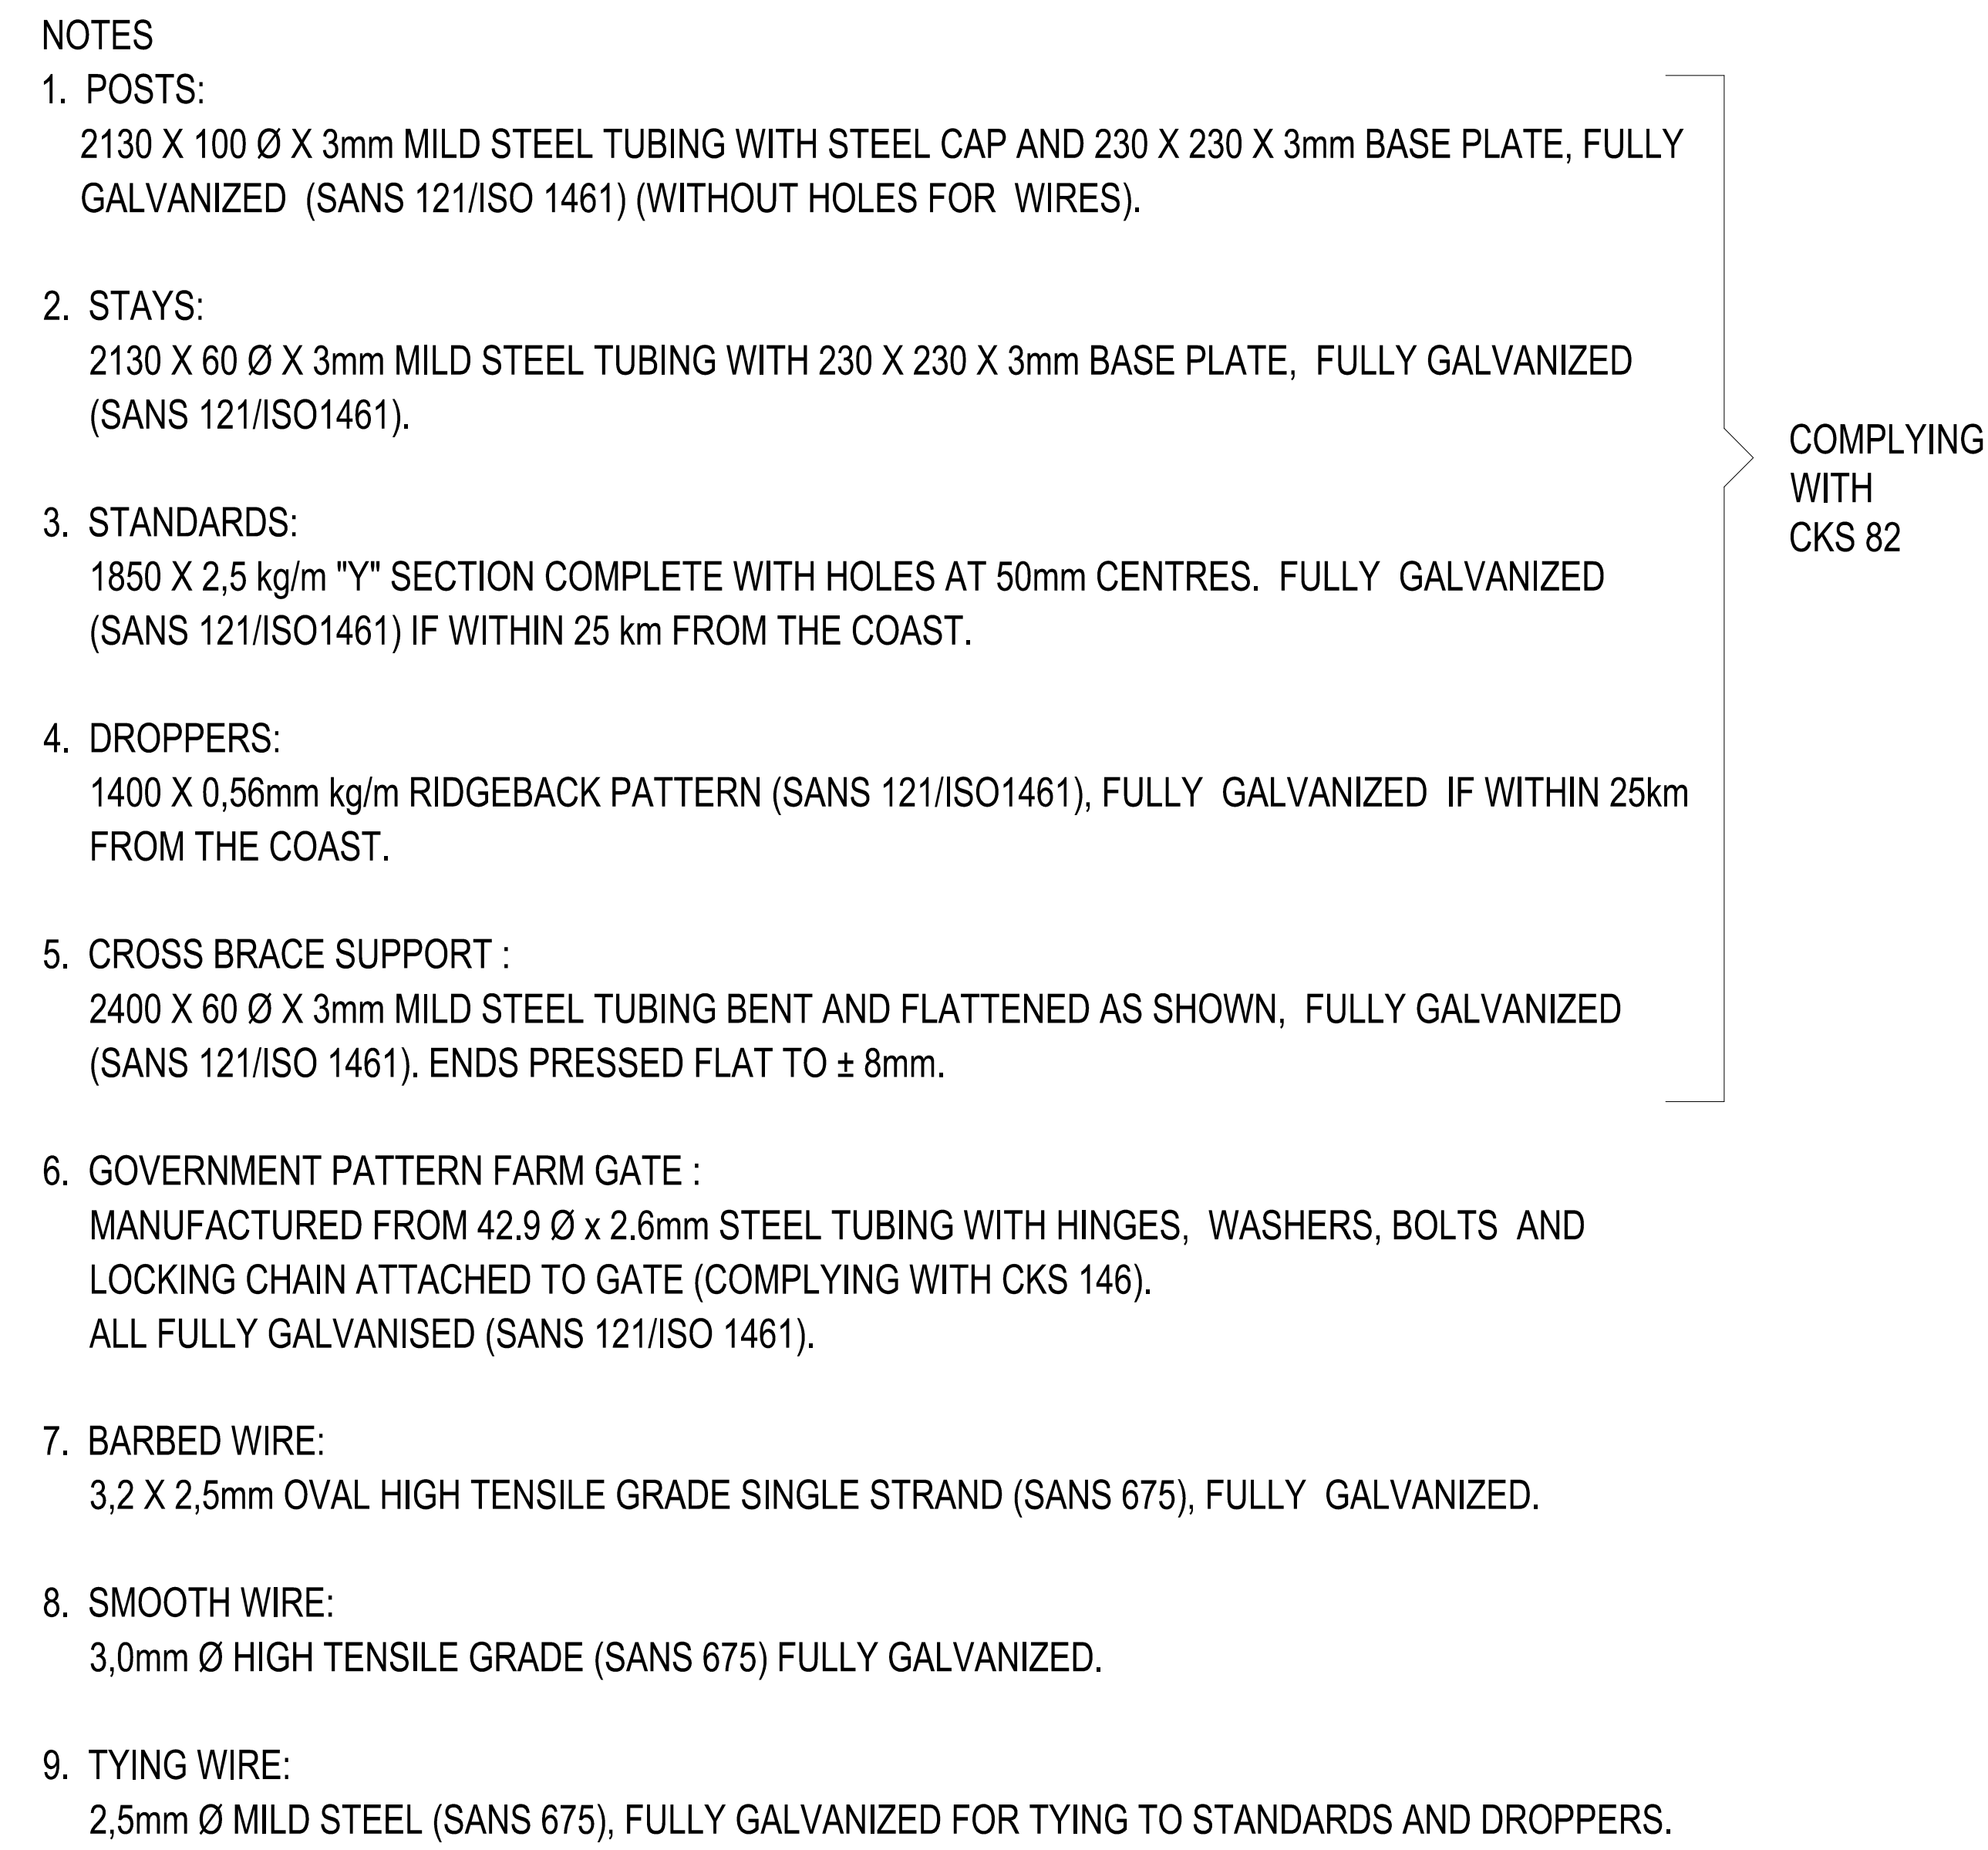[illegible]

Annexure C: Acknowledgement Form

To: Mariswe (Pty) Ltd
Reference: 25634KT3 / SCMU10-19/20-0003 NT 01
Attention: Ms V de Koker
Email: valenciadk@mariswe.com

ADDENDUM No. 02

CONTRACT No. SCMU10-24/25-0011

**UPGRADING OF ROAD DR08044 FROM THE MSENGENI JUNCTION AT THE
KAWANGCULU VILLAGE (KM0+000) TO THE MTOKWANE VILLAGE (KM 14+400)**

We acknowledge receipt of the above confirm that any tender we submit will take account of the instructions detailed in the Notice.

Date:.....

Signed:.....

On behalf of:.....