


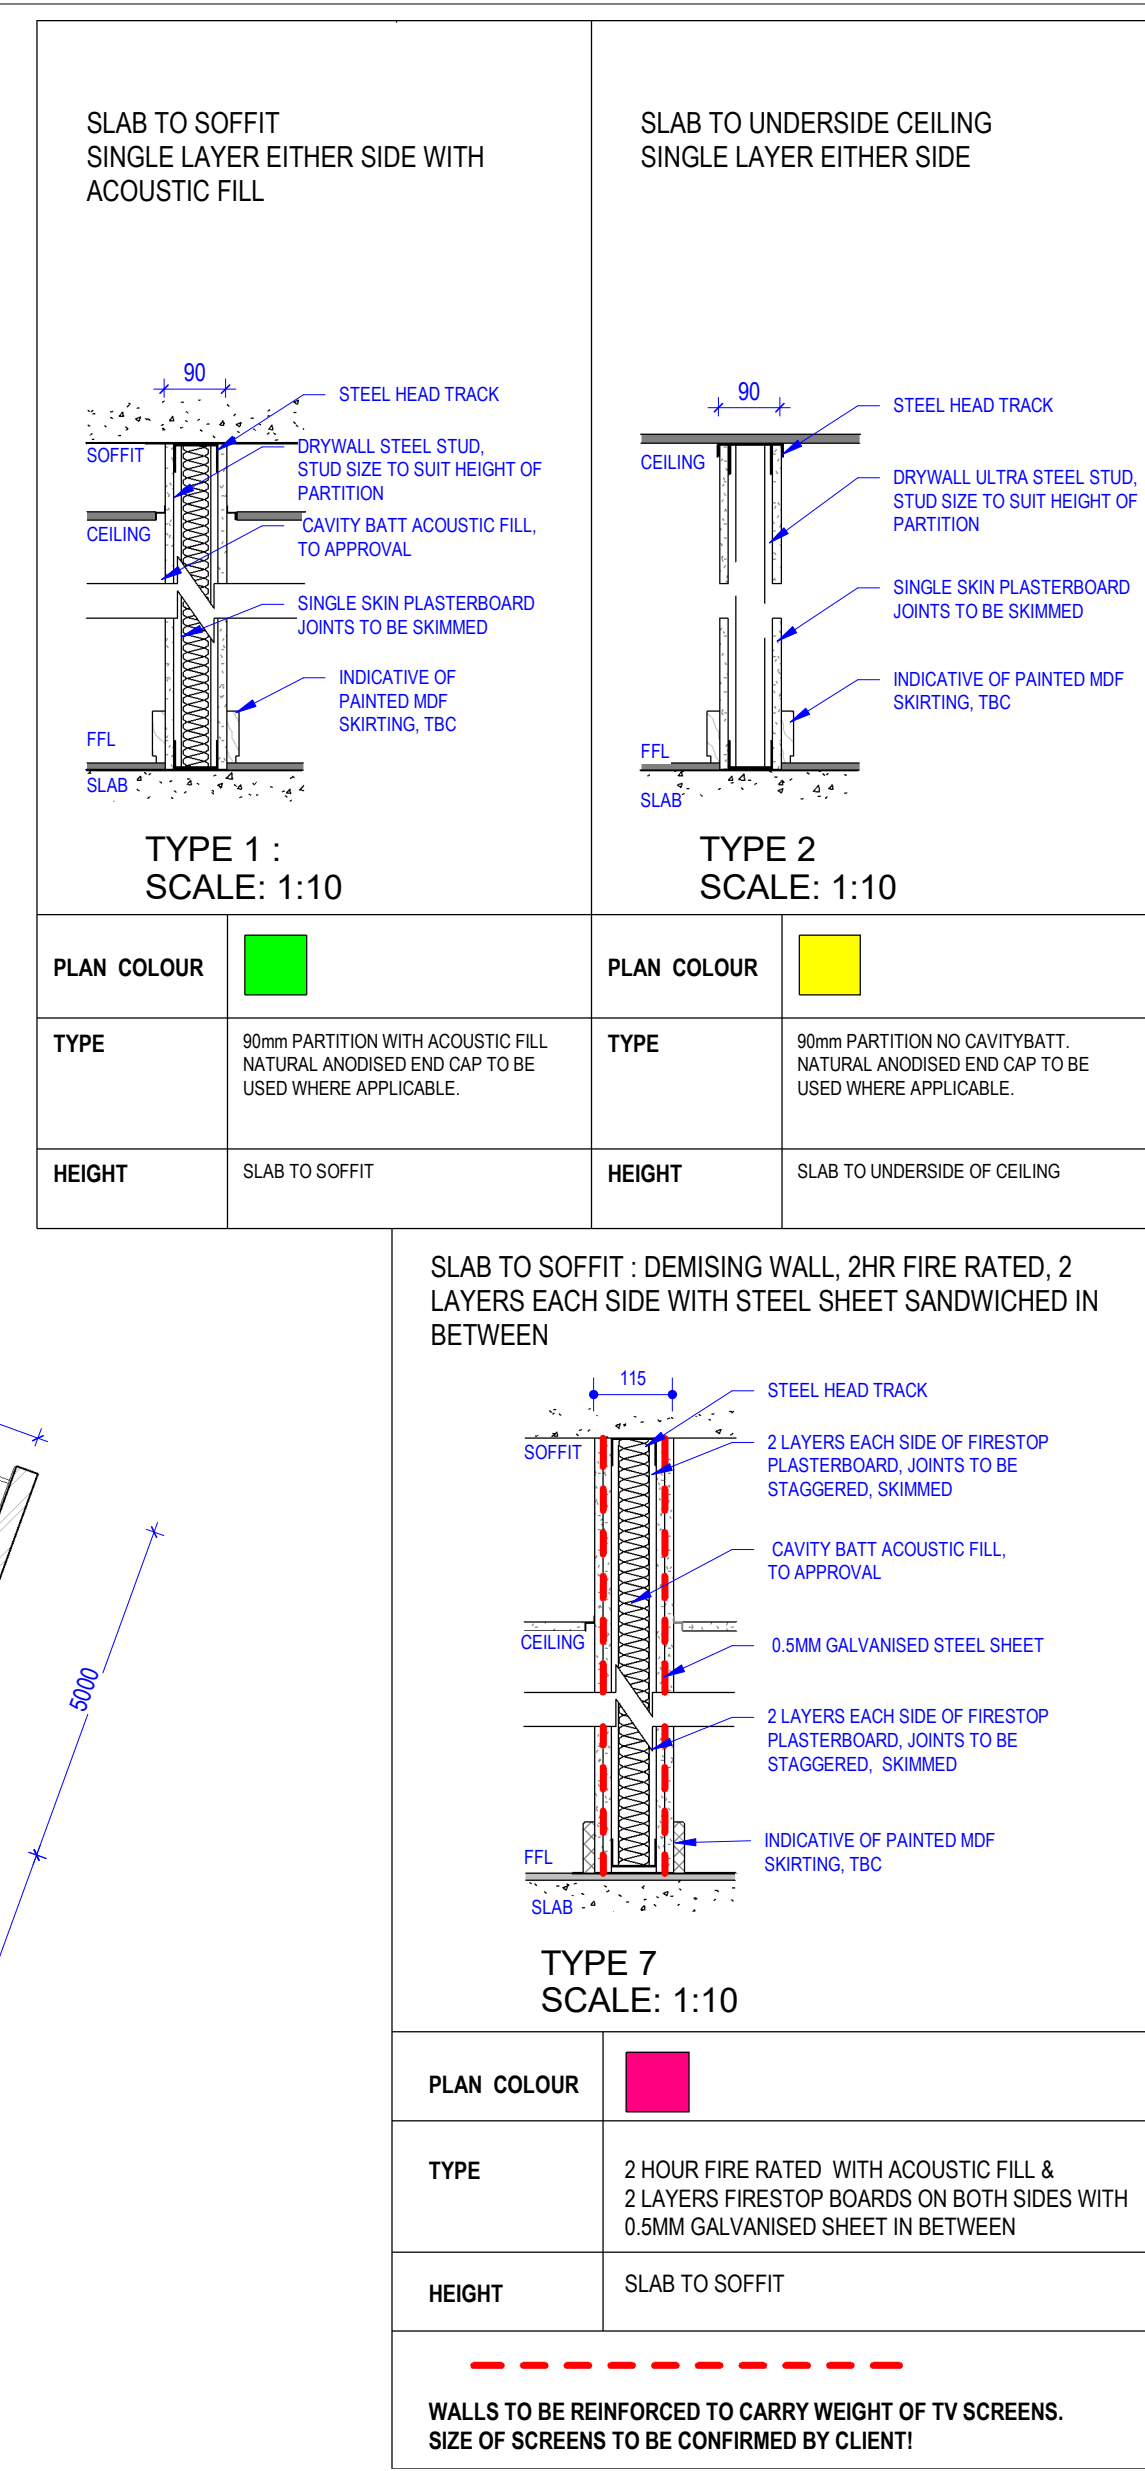

COPYRIGHT AND RIGHT OF REPRODUCTION OF THIS DRAWING OR ANY PORTION THEROF, IS RESERVED BY THE DESIGNERS

- Any errors, discrepancies or omissions to be reported to the Designer immediately. - Any queries arising from all the above must be reported to the Designer for clarification before any work is put to hand. - This drawing is not to be scaled. Figured dimensions to be used at all times. - All structural steel and conc. work to structural engineers details.	- Quality of all materials, workmanship and condition to comply with the relevant S.A.B.S and N.B.R specifications and shall conform to the minimum standards specified in the Document Preambles in the Bill of Quantities. - Contractor is responsible for correct setting out of the buildings, all external and all internal walls with particular reference to boundaries building lines etc.	- Contractor to verify all levels, heights and dimensions on site and to check same against the drawings before putting any work to hand - All contractors to check the details shown on this drawing for compliance with standards of good building practice with particular reference to special requirements necessitated by local and/or site conditions and to report any comment to the Architect.	- Contractors are to ensure that all details shown on this drawing are in compliance with local authority by-laws and regulations - Contractors are to locate and identify existing services on site and to protect these from damage throughout the duration of the works.
---	--	--	---